



ELEVATION

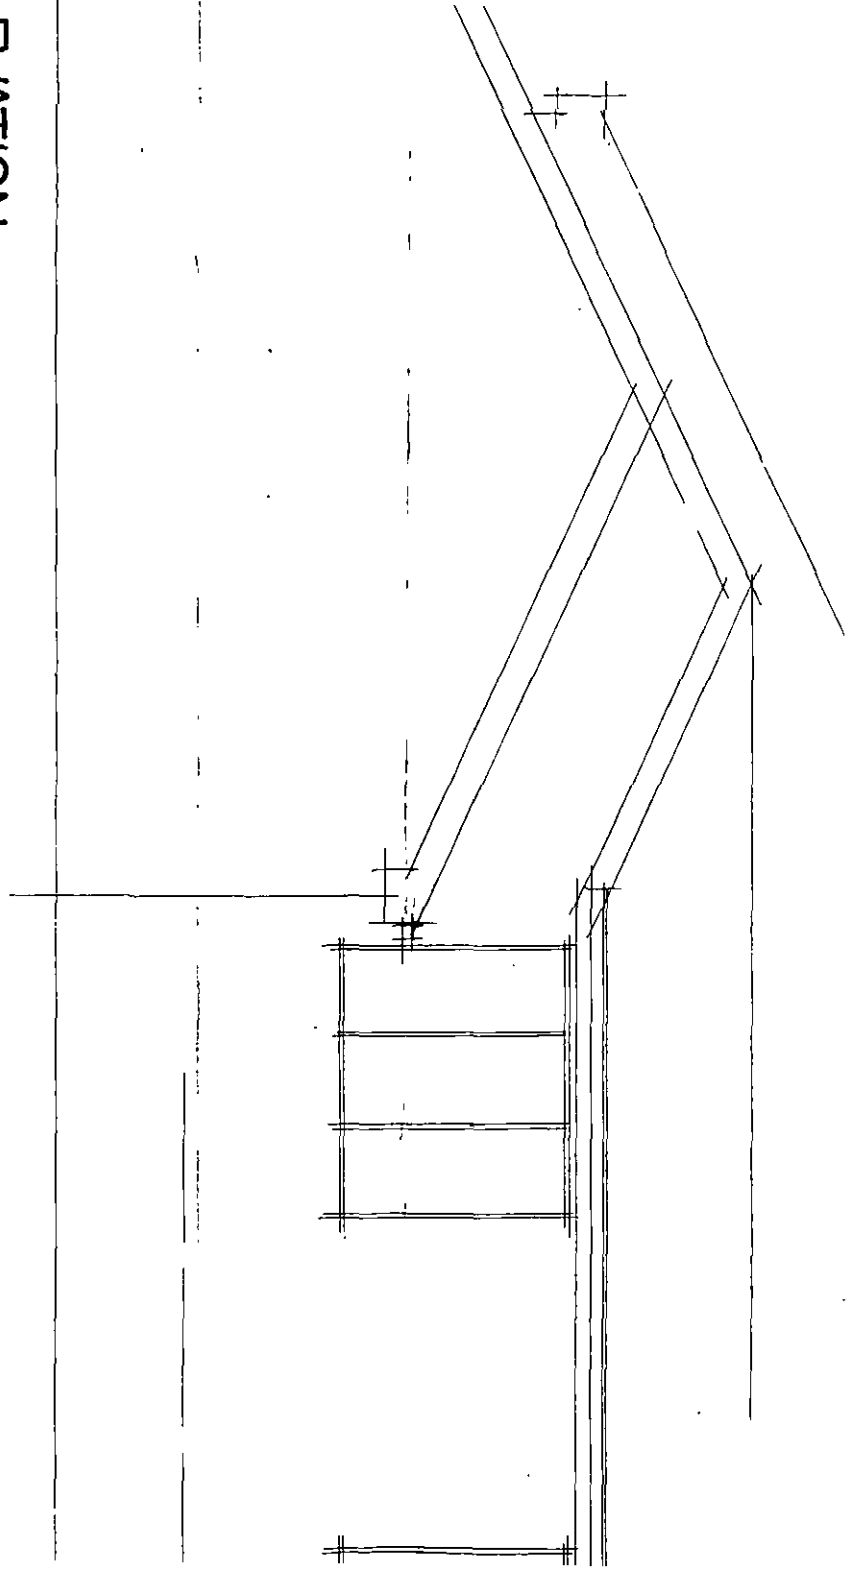


ELEVATION

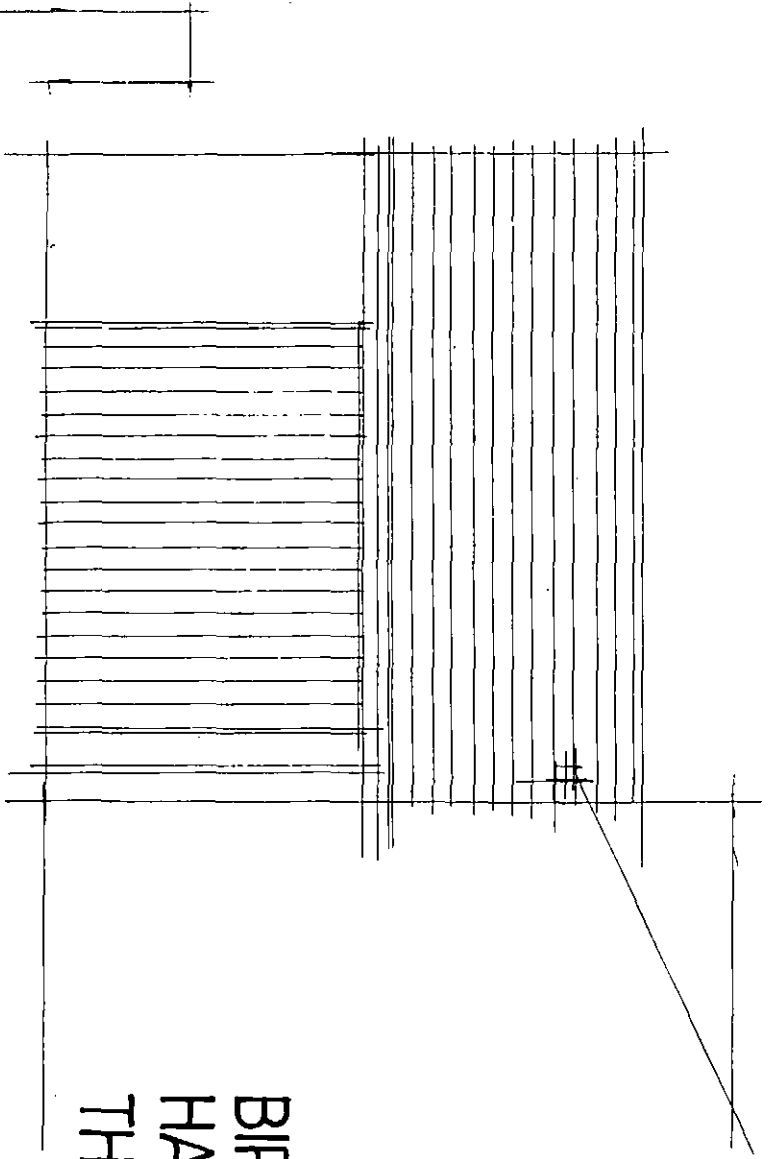


FRONT ELEVATION

BIRLEY
HALIFAX ROAD
THURGOLAND


Dwg no 1035.7 S

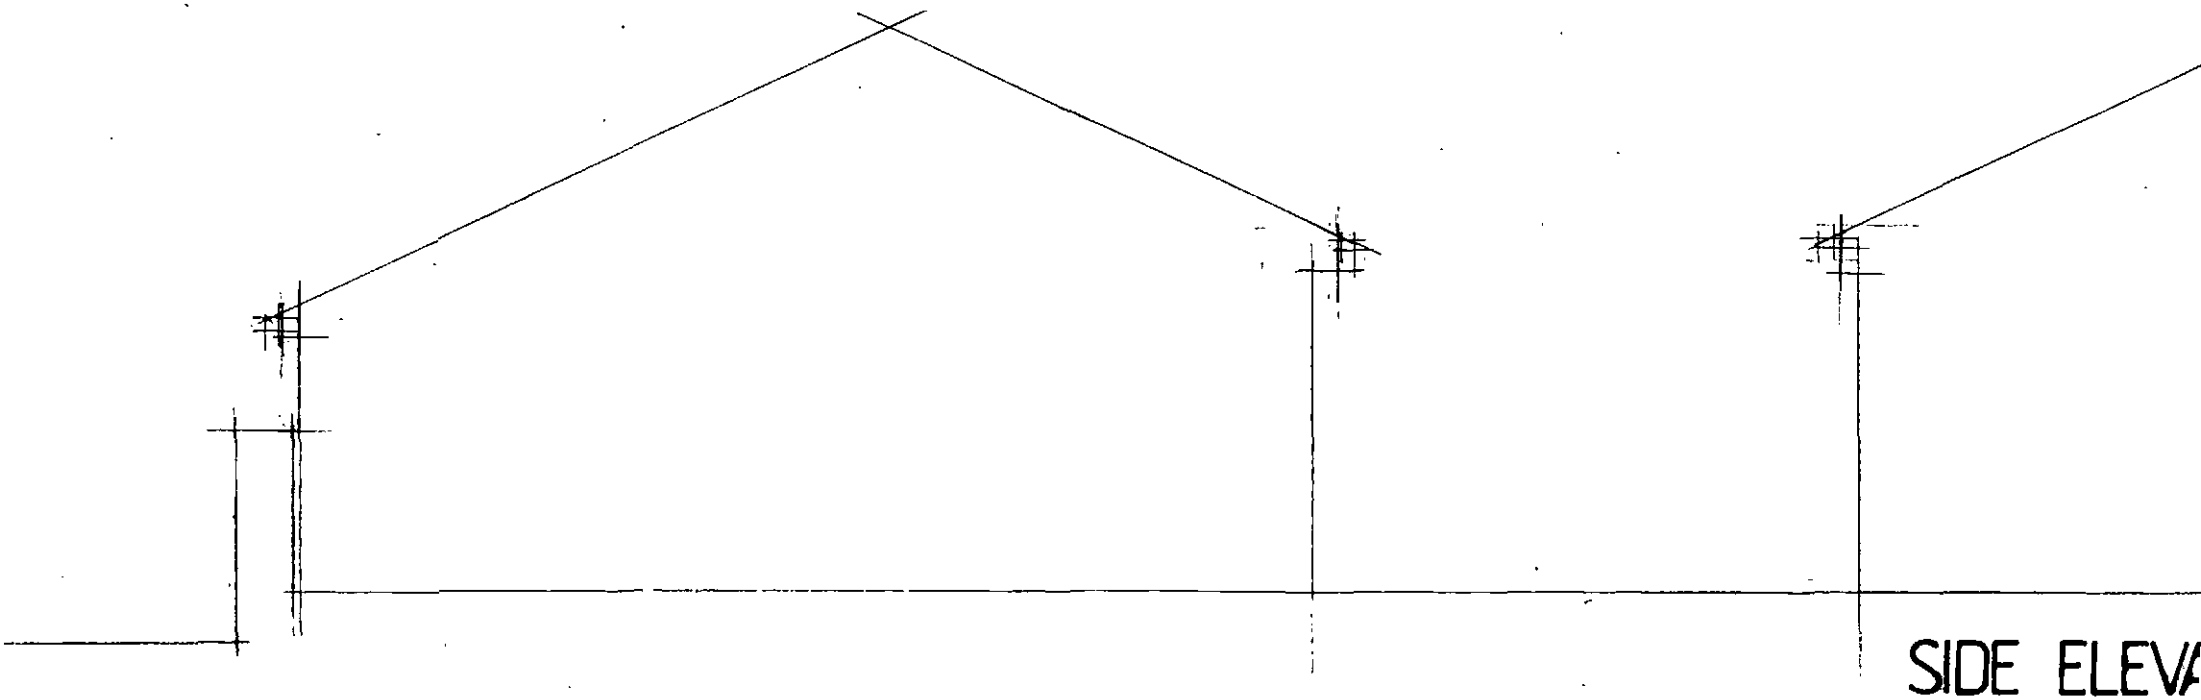

SIDE ELEVATION

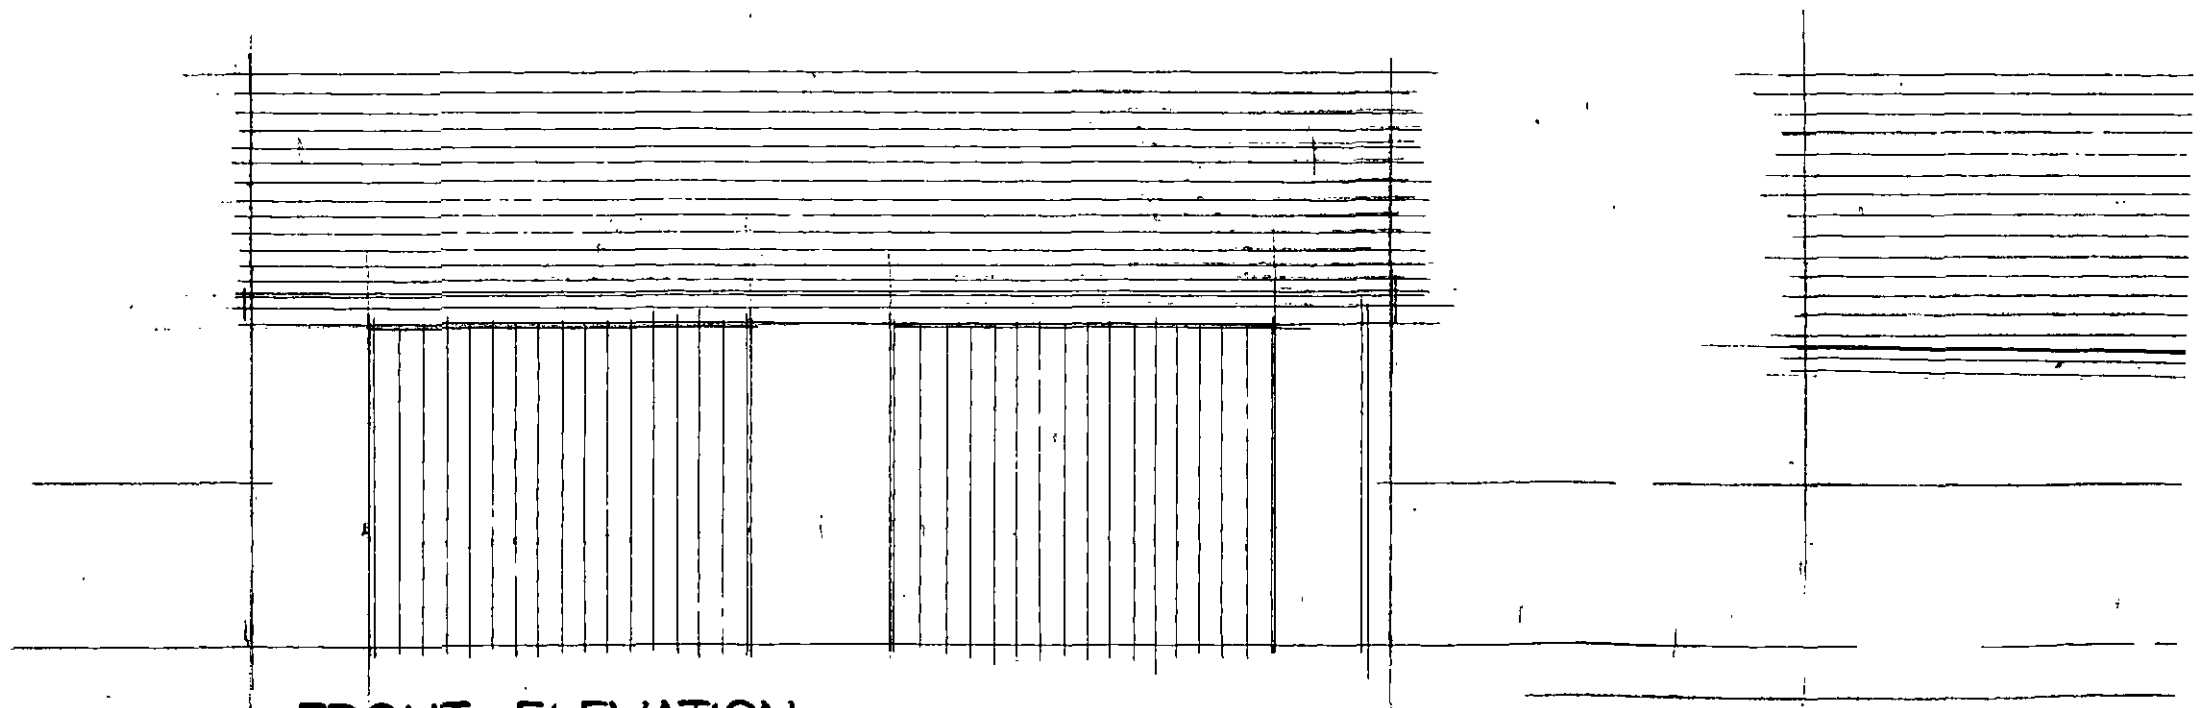

FRONT ELEVATION

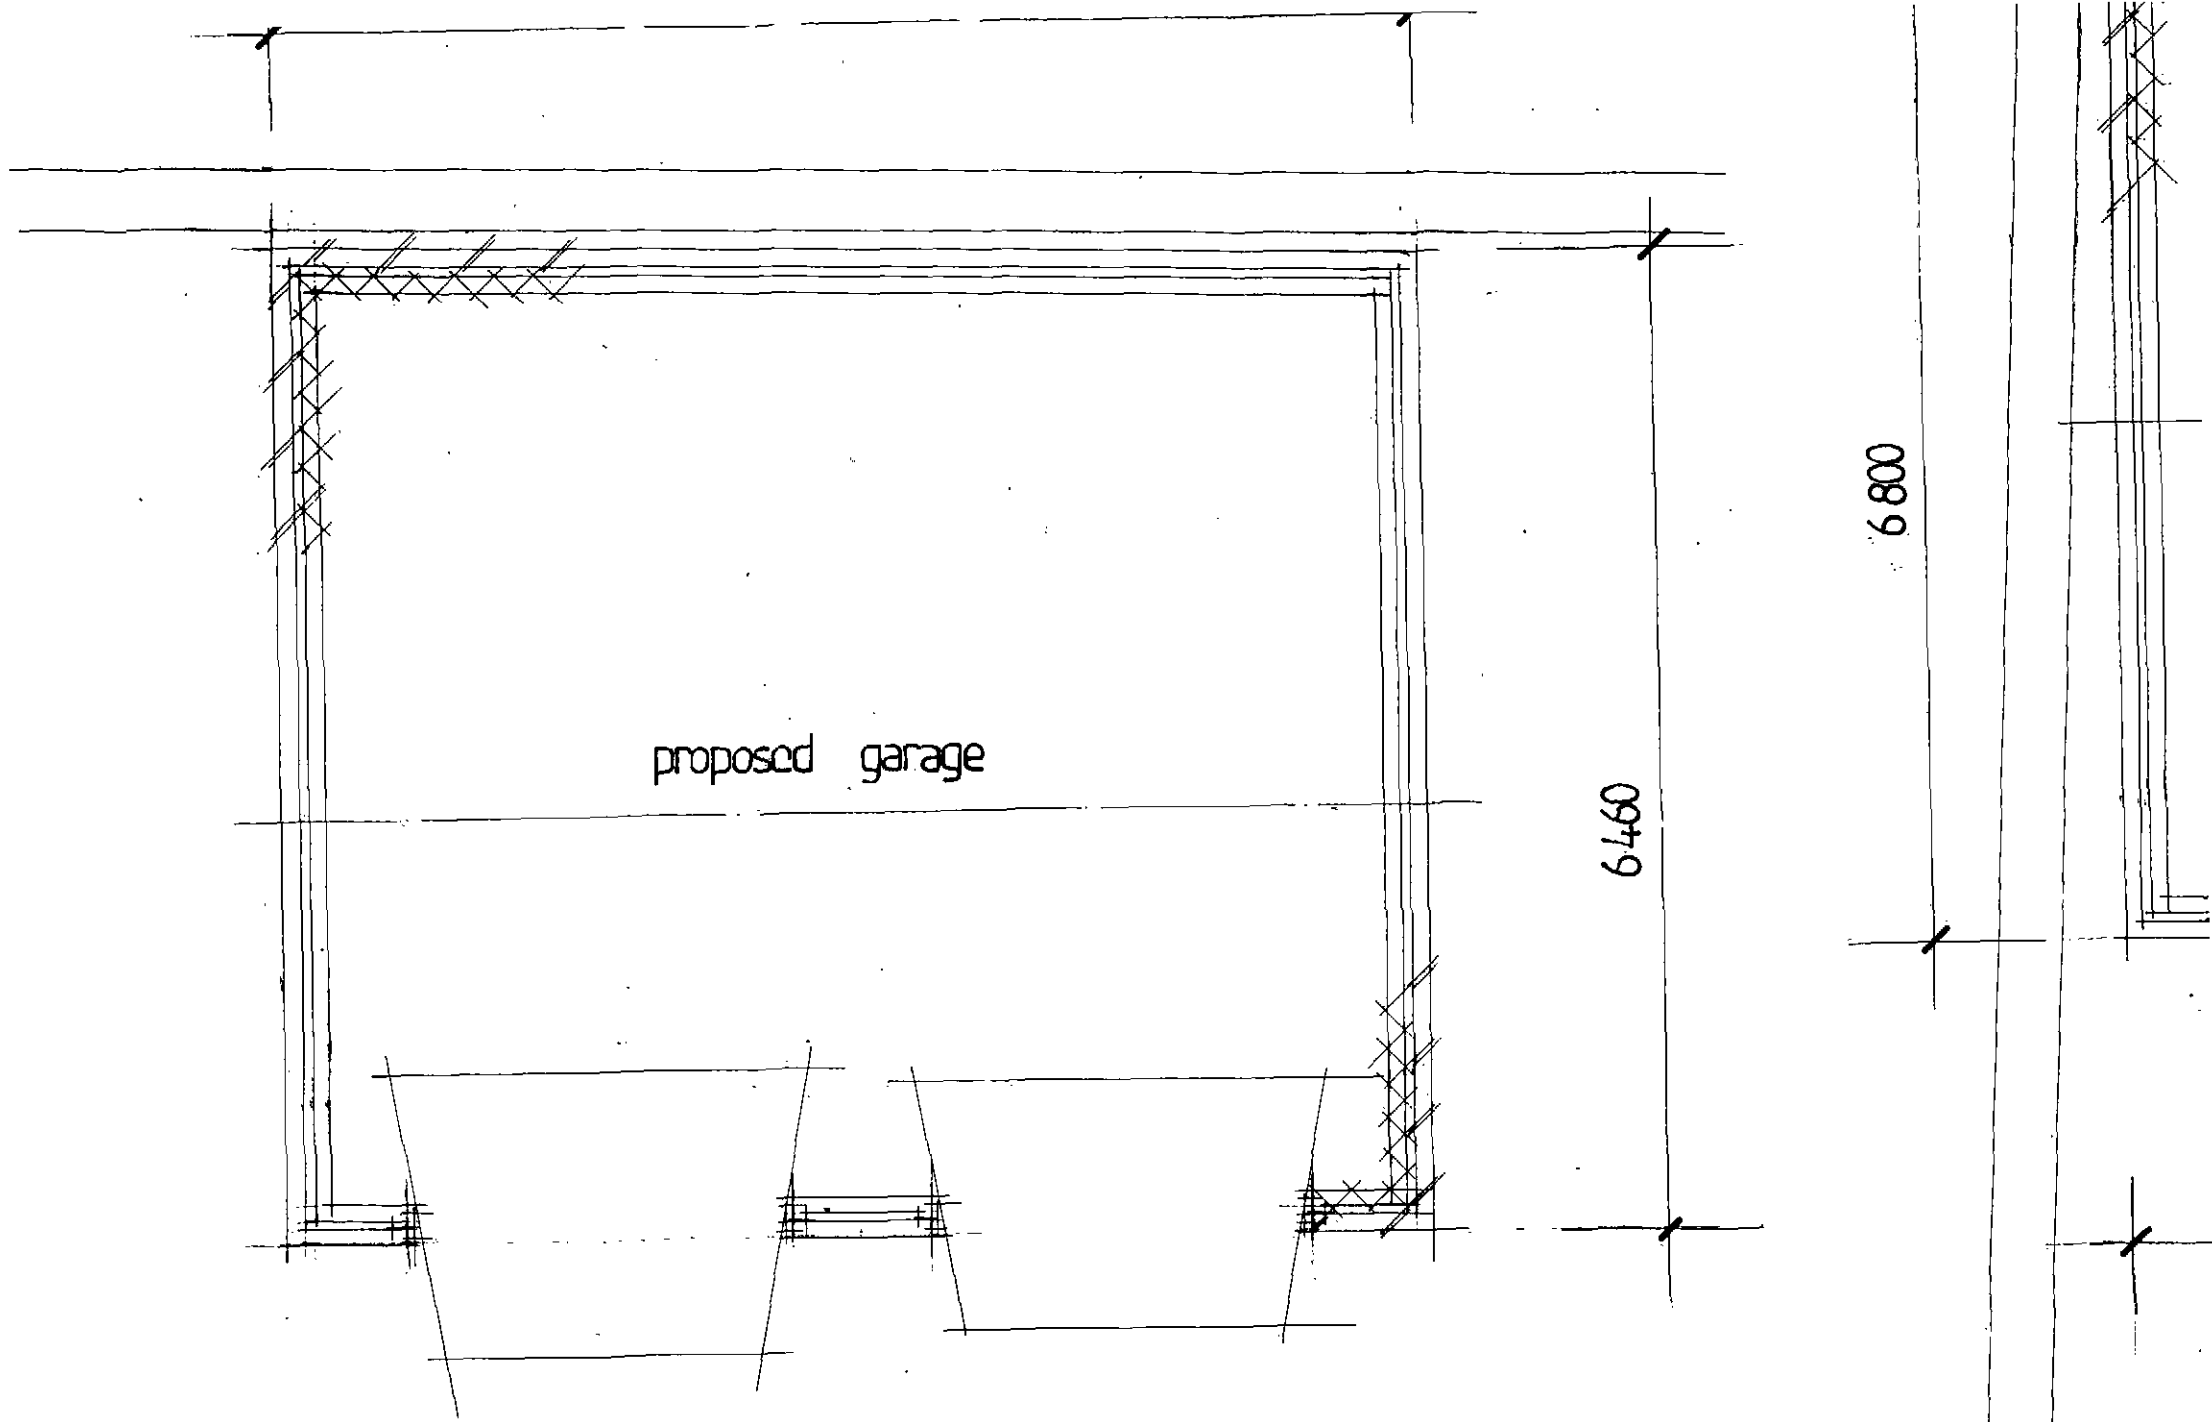


proposed garage

6460

6800

PLAN PROPOSED GARAGE

PLAN
PROF

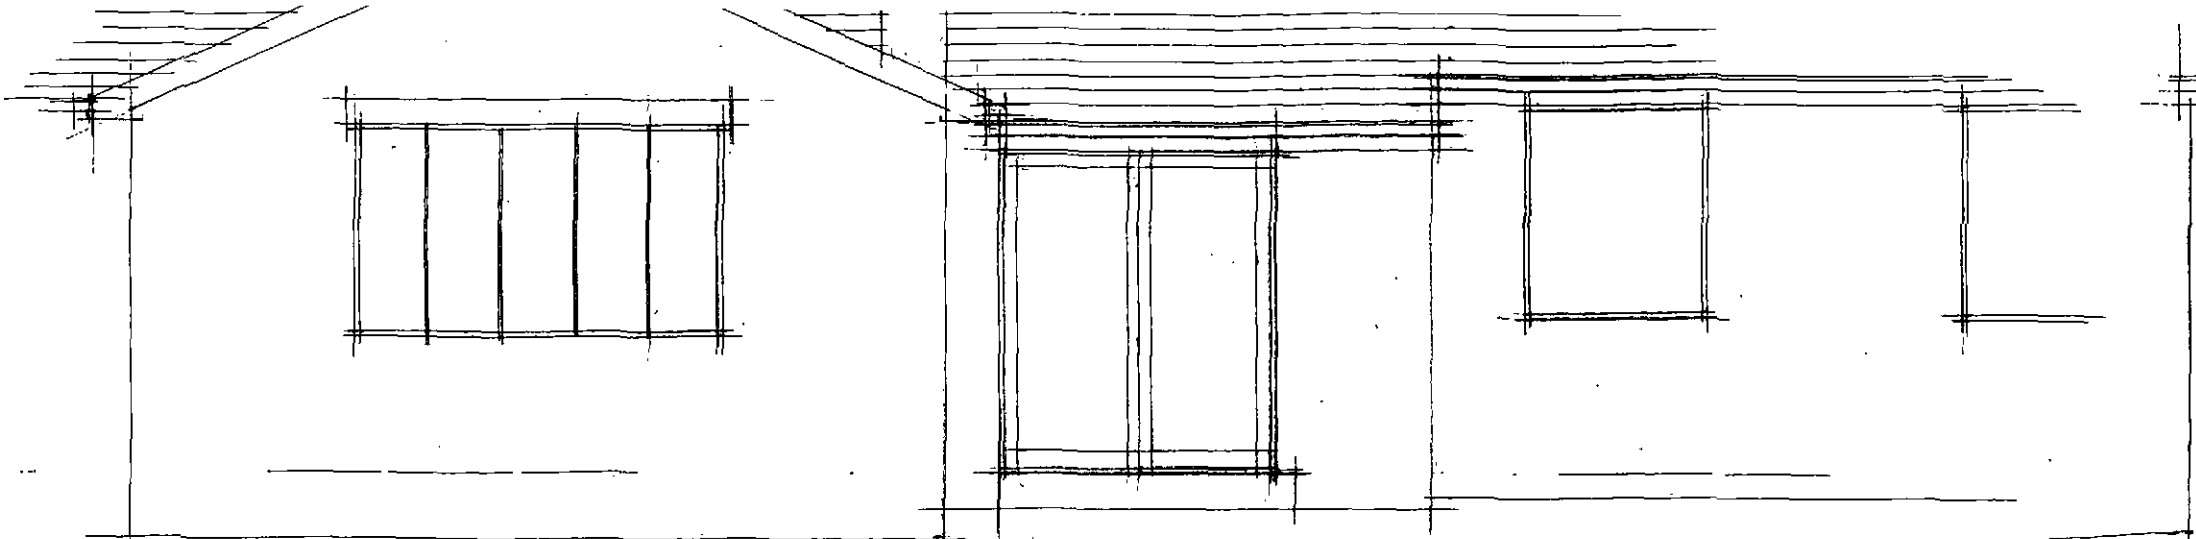

FRONT ELEVATION

