


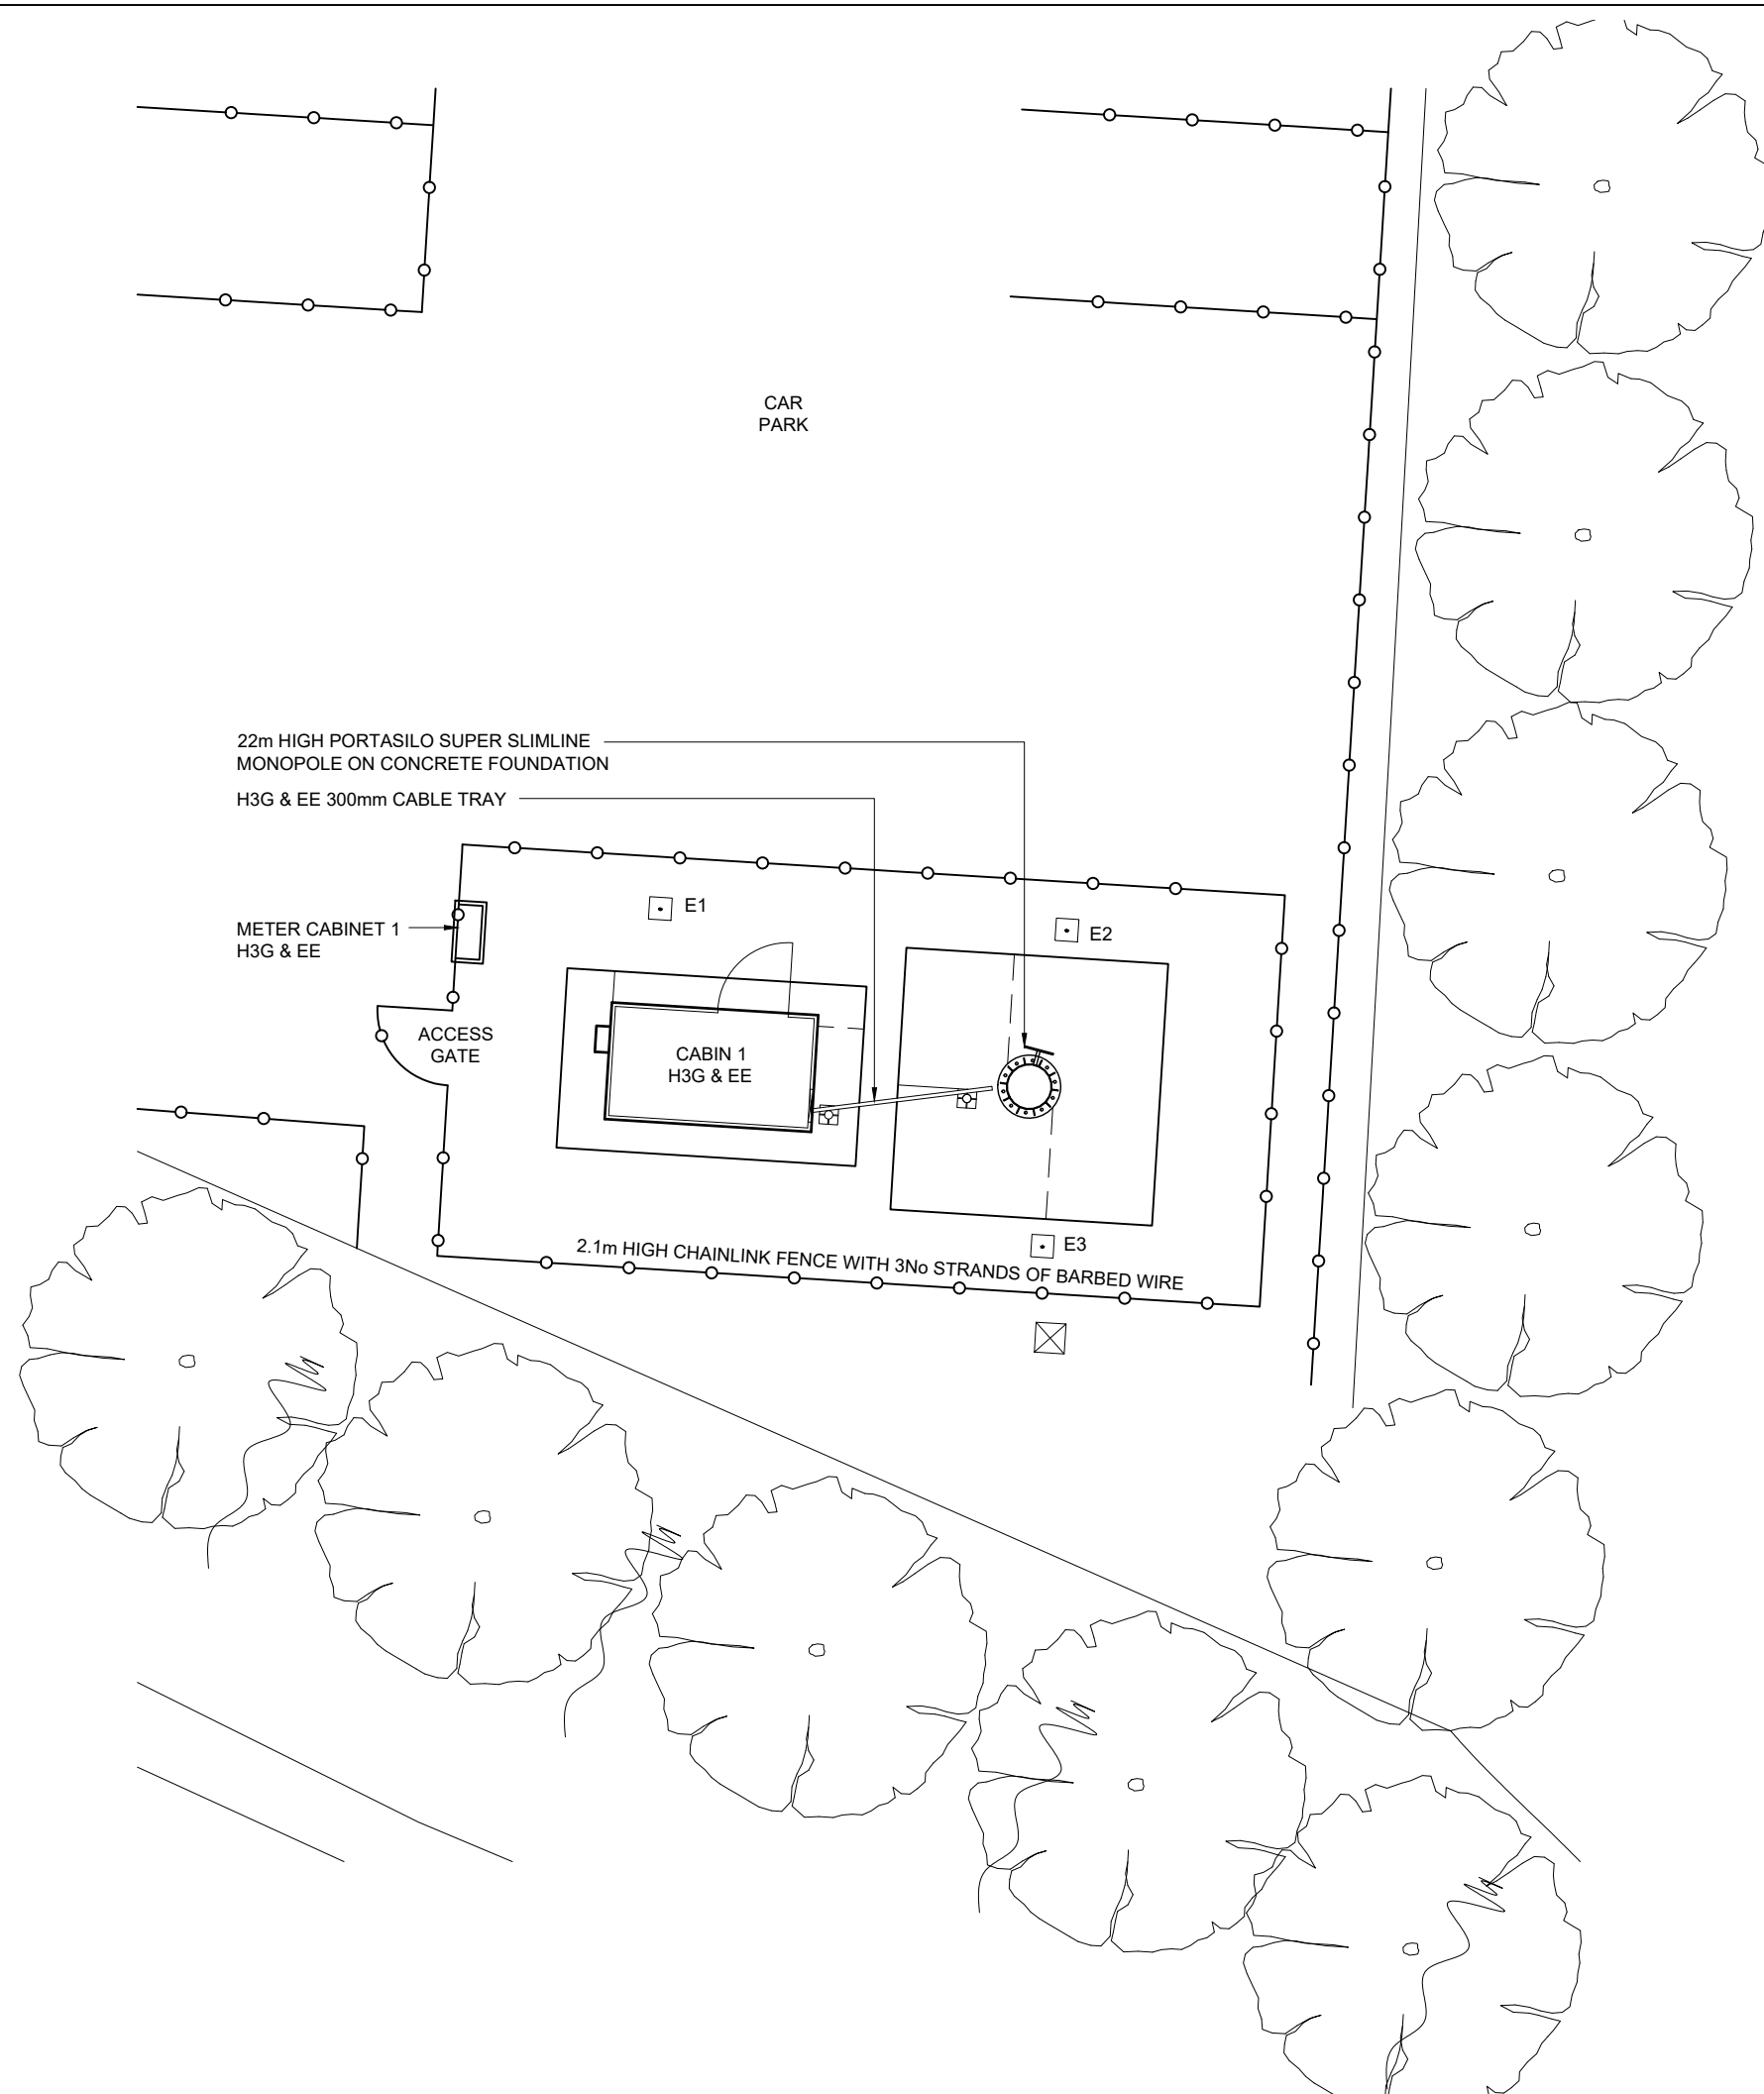

NOTES



PROJECT No. 225309

CELL No. BAR041

ISS	REVISION	DATE	DRN	APP
3	PROJ No 225309 PLANNING	14/06/22	WHP	WHP
2	PROJ No 225309 PLANNING	13/06/22	WHP	WHP
1	PROJ No 9BMOBL MASTER CREATION	11/05/20	MCD	MF
0	PROJ No 0 DRIVE MIGRATION	31/05/11	IM	IM



CELLNEX UK
 R+, 4TH FLOOR, 2 BLAGRAVE STREET, READING, RG1 1AZ
 Tel. 020 4526 8553

SITE No 1499637
 ARDSLEY HOUSE HOTEL
 ARDSLEY HOUSE HOTEL
 DONCASTER ROAD
 BARNSELY
 SOUTH YORKSHIRE
 S71 5EH

NGR SE 38330 05470

OS GRID 438330 405470


TITLE
 SITE PLAN
 EXISTING

SCALE 1:100

DRAWN	IM	31/05/11
APPROVED	WHP	14/06/22

FEINT DETAILS INDICATE LOCATIONS RESERVED FOR OTHER PROPOSALS WHICH MAY BE THE SUBJECT OF SEPARATE APPLICATIONS

DRG No.	Sheet 1 of 1	Rev
1499637-06-000-MD003		3

 


NOTES

H3G & EE 3No. KATHREIN 742234 ANTENNAS AT 23.4m BEARINGS
 0°, 150° & 270° E.T.N. I.D. No's. 183306, 183307 & 183308
 H3G & EE 1No. 0.6m DISH AT 21.5m BEARING 324° E.T.N. I.D. No. 126161

23.4m

TOP OF STRUCTURE 22.0m

21.5m

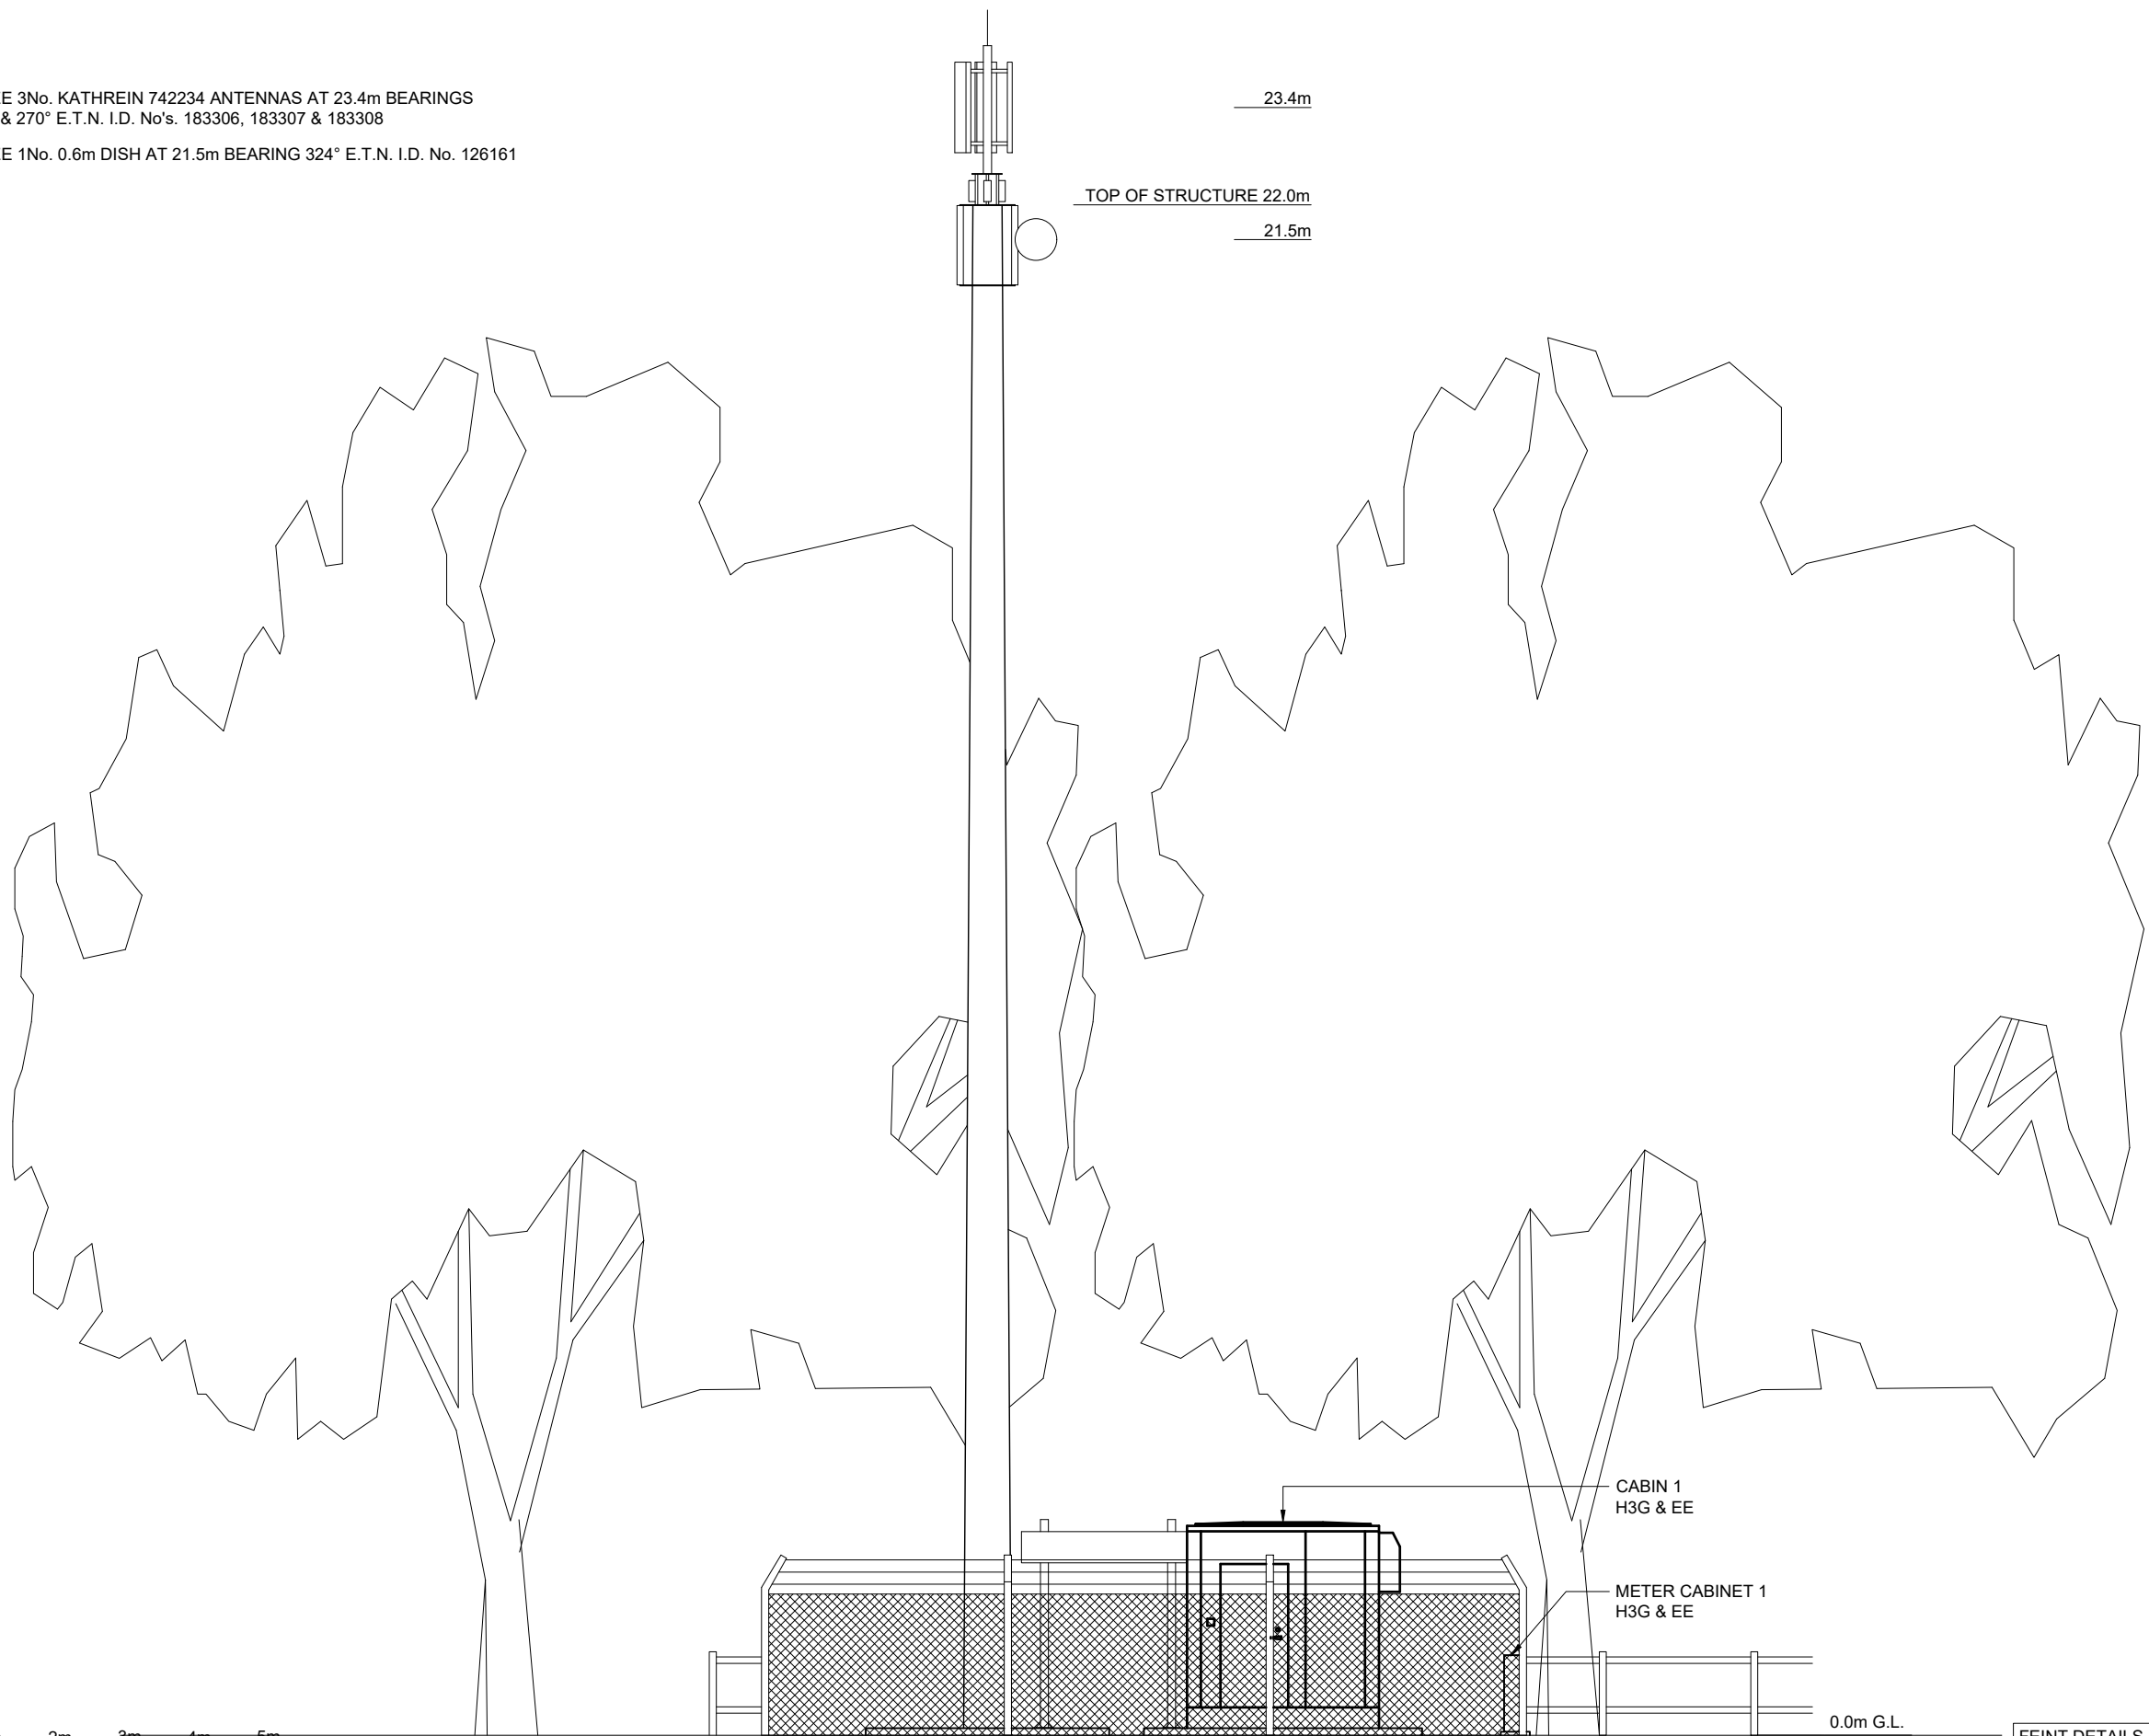


NORTH ELEVATION

CABIN 1
 H3G & EE

METER CABINET 1
 H3G & EE

0.0m G.L.

 

FEINT DETAILS INDICATE LOCATIONS
 RESERVED FOR OTHER PROPOSALS
 WHICH MAY BE THE SUBJECT OF
 SEPARATE APPLICATIONS

PROJECT No. 225309

CELL No. BAR041

ISS	REVISION	DATE	DRN	APP
3	PROJ No 225309 PLANNING	14/06/23	WHP	WHP
2	PROJ No 225309 PLANNING	13/06/22	WHP	WHP
1	PROJ No 9BMOBL MASTER CREATION	11/05/20	MCD	MF
0	PROJ No 0 O DRIVE MIGRATION	31/05/11	IM	IM



CELLNEX UK
 R+, 4TH FLOOR, 2 BLAGRAVE STREET, READING, RG1 1AZ
 Tel. 020 4526 8553

SITE No 1499637
 ARDSLEY HOUSE HOTEL
 ARDSLEY HOUSE HOTEL
 DONCASTER ROAD
 BARNSLEY
 SOUTH YORKSHIRE
 S71 5EH

NGR SE 38330 05470

OS GRID 438330 405470

TITLE
 ELEVATION
 EXISTING
 NORTH-EAST

SCALE 1:100

DRAWN	IM	31/05/11
APPROVED	WHP	14/06/22


DRG No. 1499637-06-002-MD003
 Sheet 1 of 1
 Rev 3



NOTES

- EXISTING 2 No. CABINETS TO BE REUSED
- PROPOSED 2 No. CABINETS
- EXISTING 2No. CABINETS TO BE REMOVED
- PROPOSED 1 No. CABINETS

METER CABINET 1

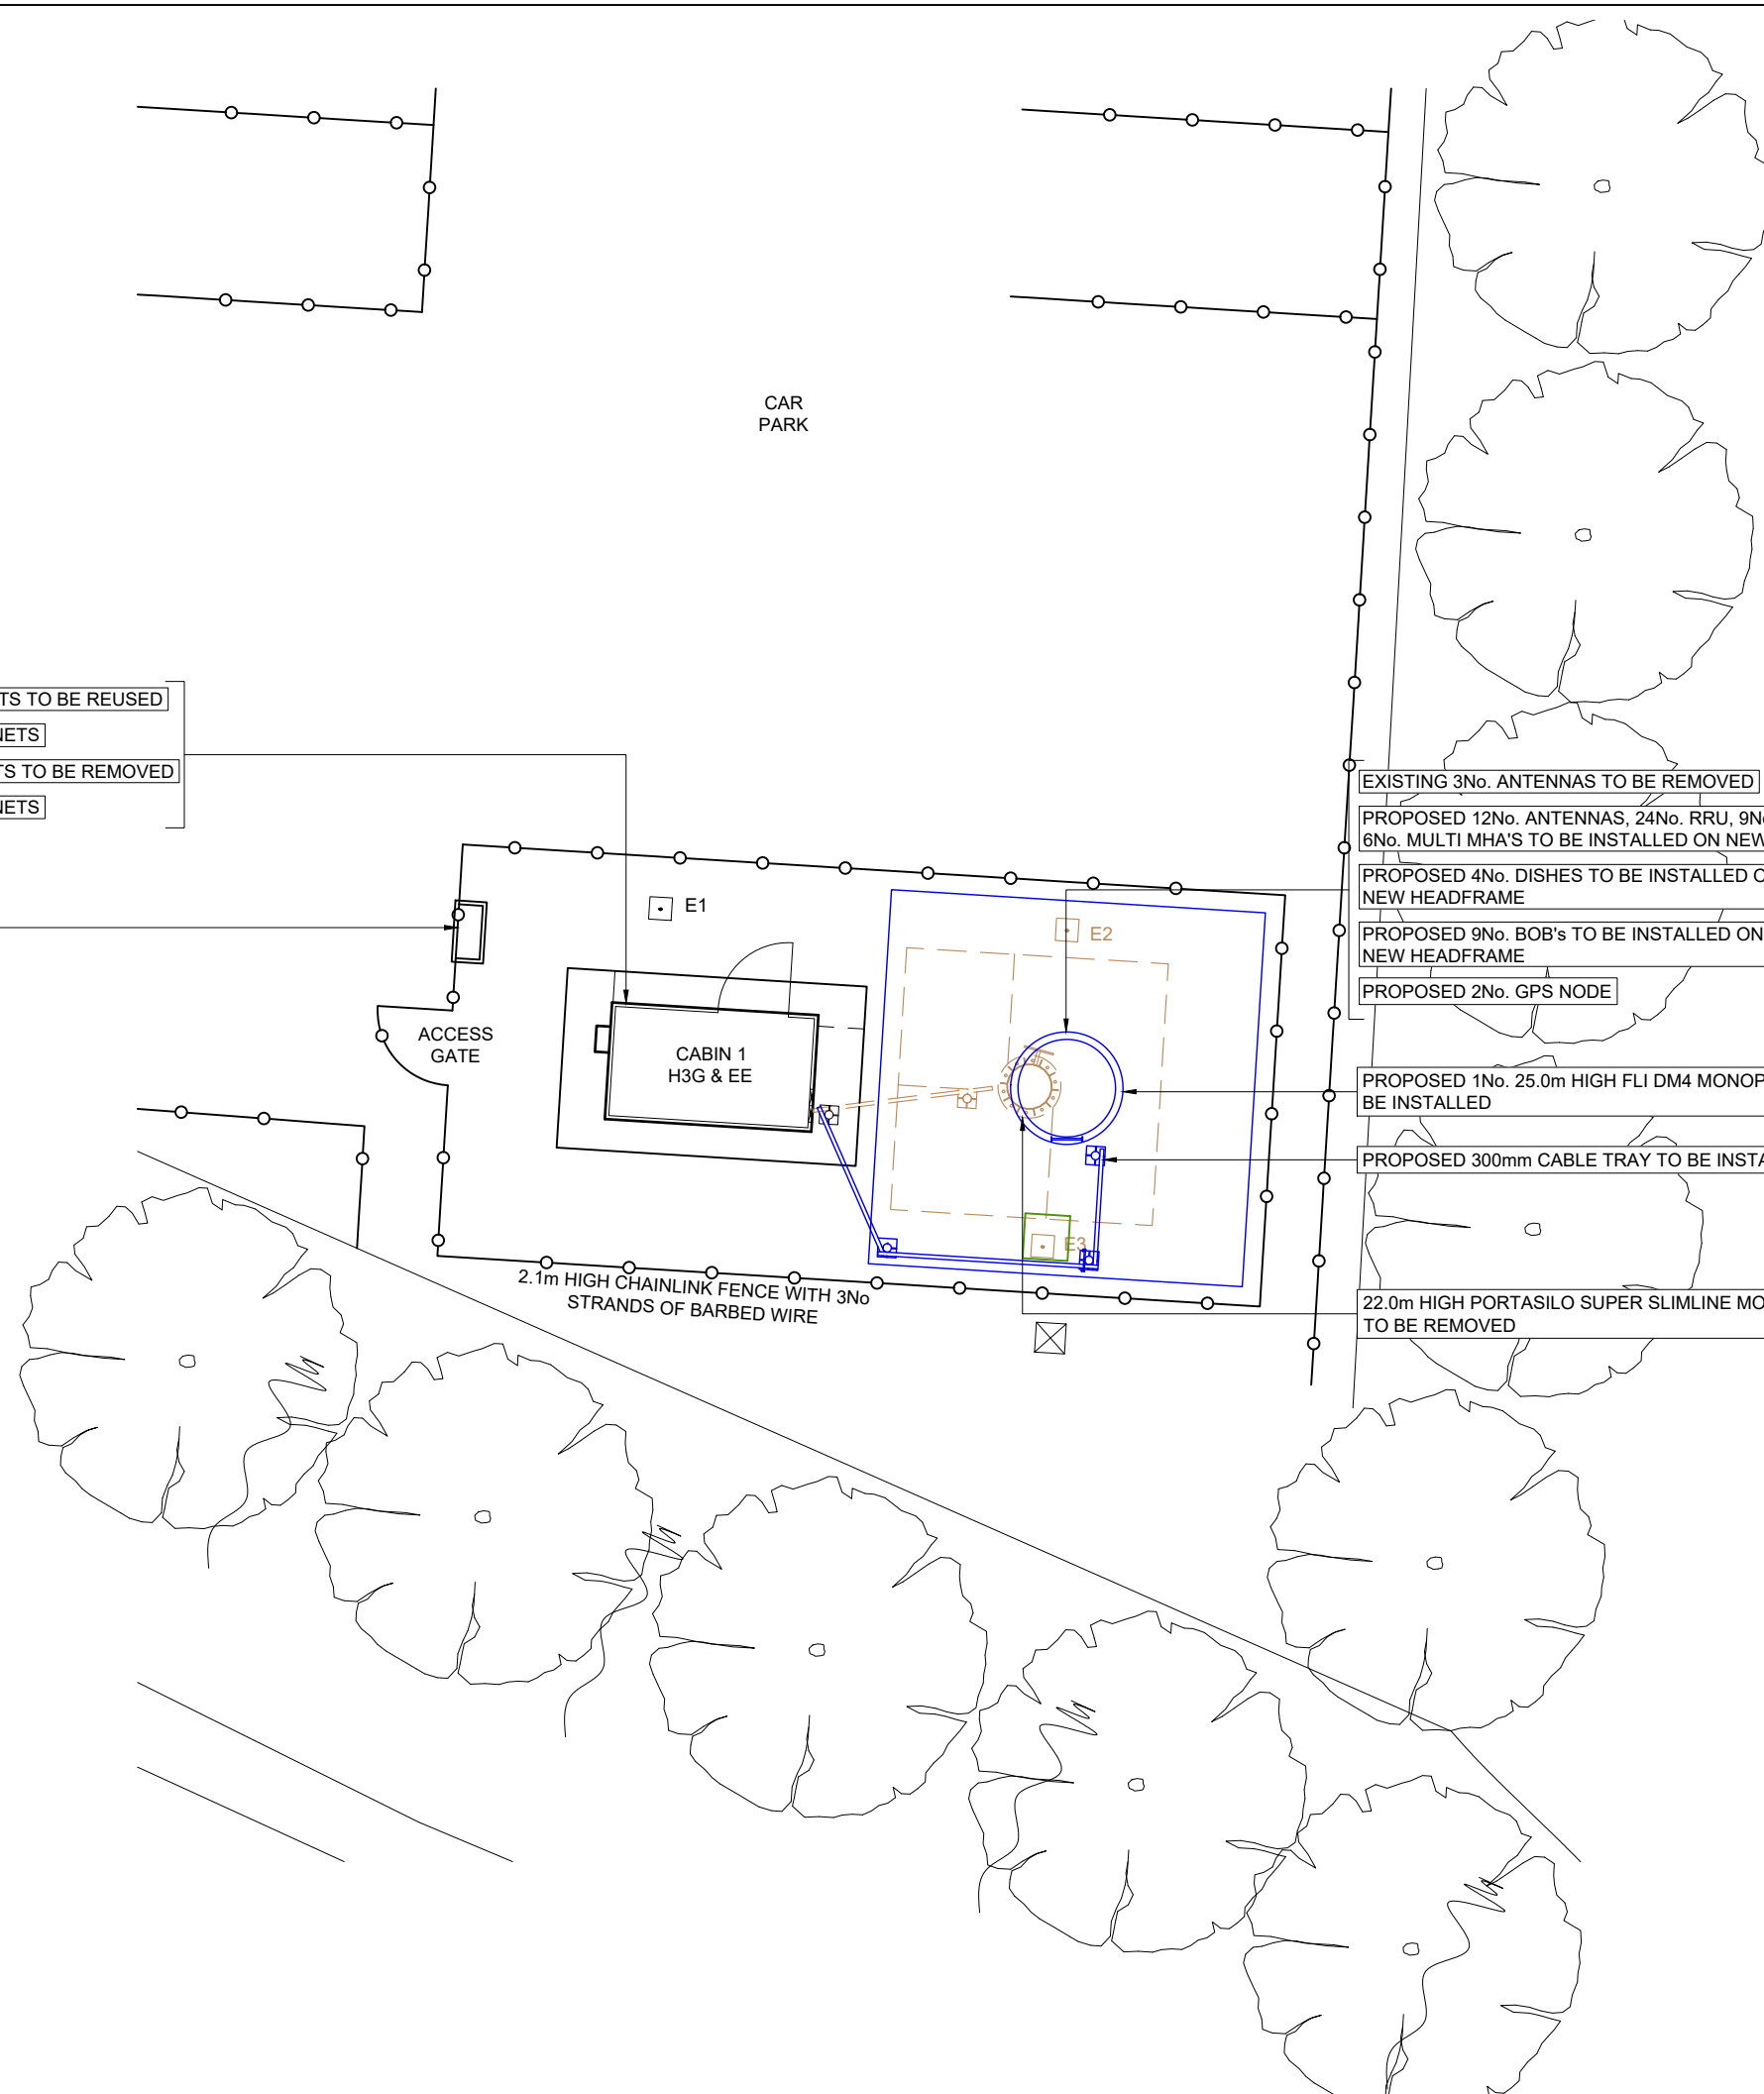

EXISTING 3No. ANTENNAS TO BE REMOVED

PROPOSED 12No. ANTENNAS, 24No. RRU, 9No. MHA AND 6No. MULTI MHA'S TO BE INSTALLED ON NEW HEADFRAME

PROPOSED 4No. DISHES TO BE INSTALLED ON NEW HEADFRAME

PROPOSED 9No. BOB's TO BE INSTALLED ON NEW HEADFRAME

PROPOSED 2No. GPS NODE

PROPOSED 1No. 25.0m HIGH FLI DM4 MONOPOLE TO BE INSTALLED

PROPOSED 300mm CABLE TRAY TO BE INSTALLED

22.0m HIGH PORTASILO SUPER SLIMLINE MONOPOLE TO BE REMOVED

2.1m HIGH CHAINLINK FENCE WITH 3No STRANDS OF BARBED WIRE



FEINT DETAILS INDICATE LOCATIONS RESERVED FOR OTHER PROPOSALS WHICH MAY BE THE SUBJECT OF SEPARATE APPLICATIONS

PROJECT No. 225309

CELL No. BAR041

ISS	REVISION	DATE	DRN	APP
3	PLANNING	14/06/22	WHP	WHP
2	PLANNING	13/06/22	WHP	WHP
1	MASTER CREATION	11/05/20	MCD	MF
0	DRIVE MIGRATION	31/05/11	IM	IM



CELLNEX UK
 R+, 4TH FLOOR, 2 BLAGRAVE STREET, READING, RG1 1AZ
 Tel. 020 4526 8553

SITE No 1499637
 ARDSLEY HOUSE HOTEL
 ARDSLEY HOUSE HOTEL
 DONCASTER ROAD
 BARNSELY
 SOUTH YORKSHIRE
 S71 5EH

NGR SE 38330 05470

OS GRID 438330 405470

TITLE
 PLANNING APPLICATION
 SITE PLAN

SCALE 1:100

DRAWN IM 31/05/11

APPROVED WHP 14/06/22

DRG No. 1499637-06-103-MD003 Sheet 1 of 1 Rev 3

EXISTING 3No. ANTENNAS TO BE REMOVED

PROPOSED 12No. ANTENNAS, 24No. RRU, 9No. MHA AND 6No. MULTI MHA'S TO BE INSTALLED ON NEW HEADFRAME

PROPOSED 4No. DISHES TO BE INSTALLED ON NEW HEADFRAME

PROPOSED 9No. BOB's TO BE INSTALLED ON NEW HEADFRAME


PROPOSED 2No. GPS NODE

PASSIVE INFRASTRUCTURE EQUIPMENT CAPACITY

A	B	C
H2a	H2a	H2a

©2010 Arqiva
All rights reserved. No part of this publication may be reproduced, stored in a retrieval system or transmitted in any form or by any means (Electronic, Mechanical, Photocopying, Recording or otherwise), without the prior written consent of the Company.

NOTES

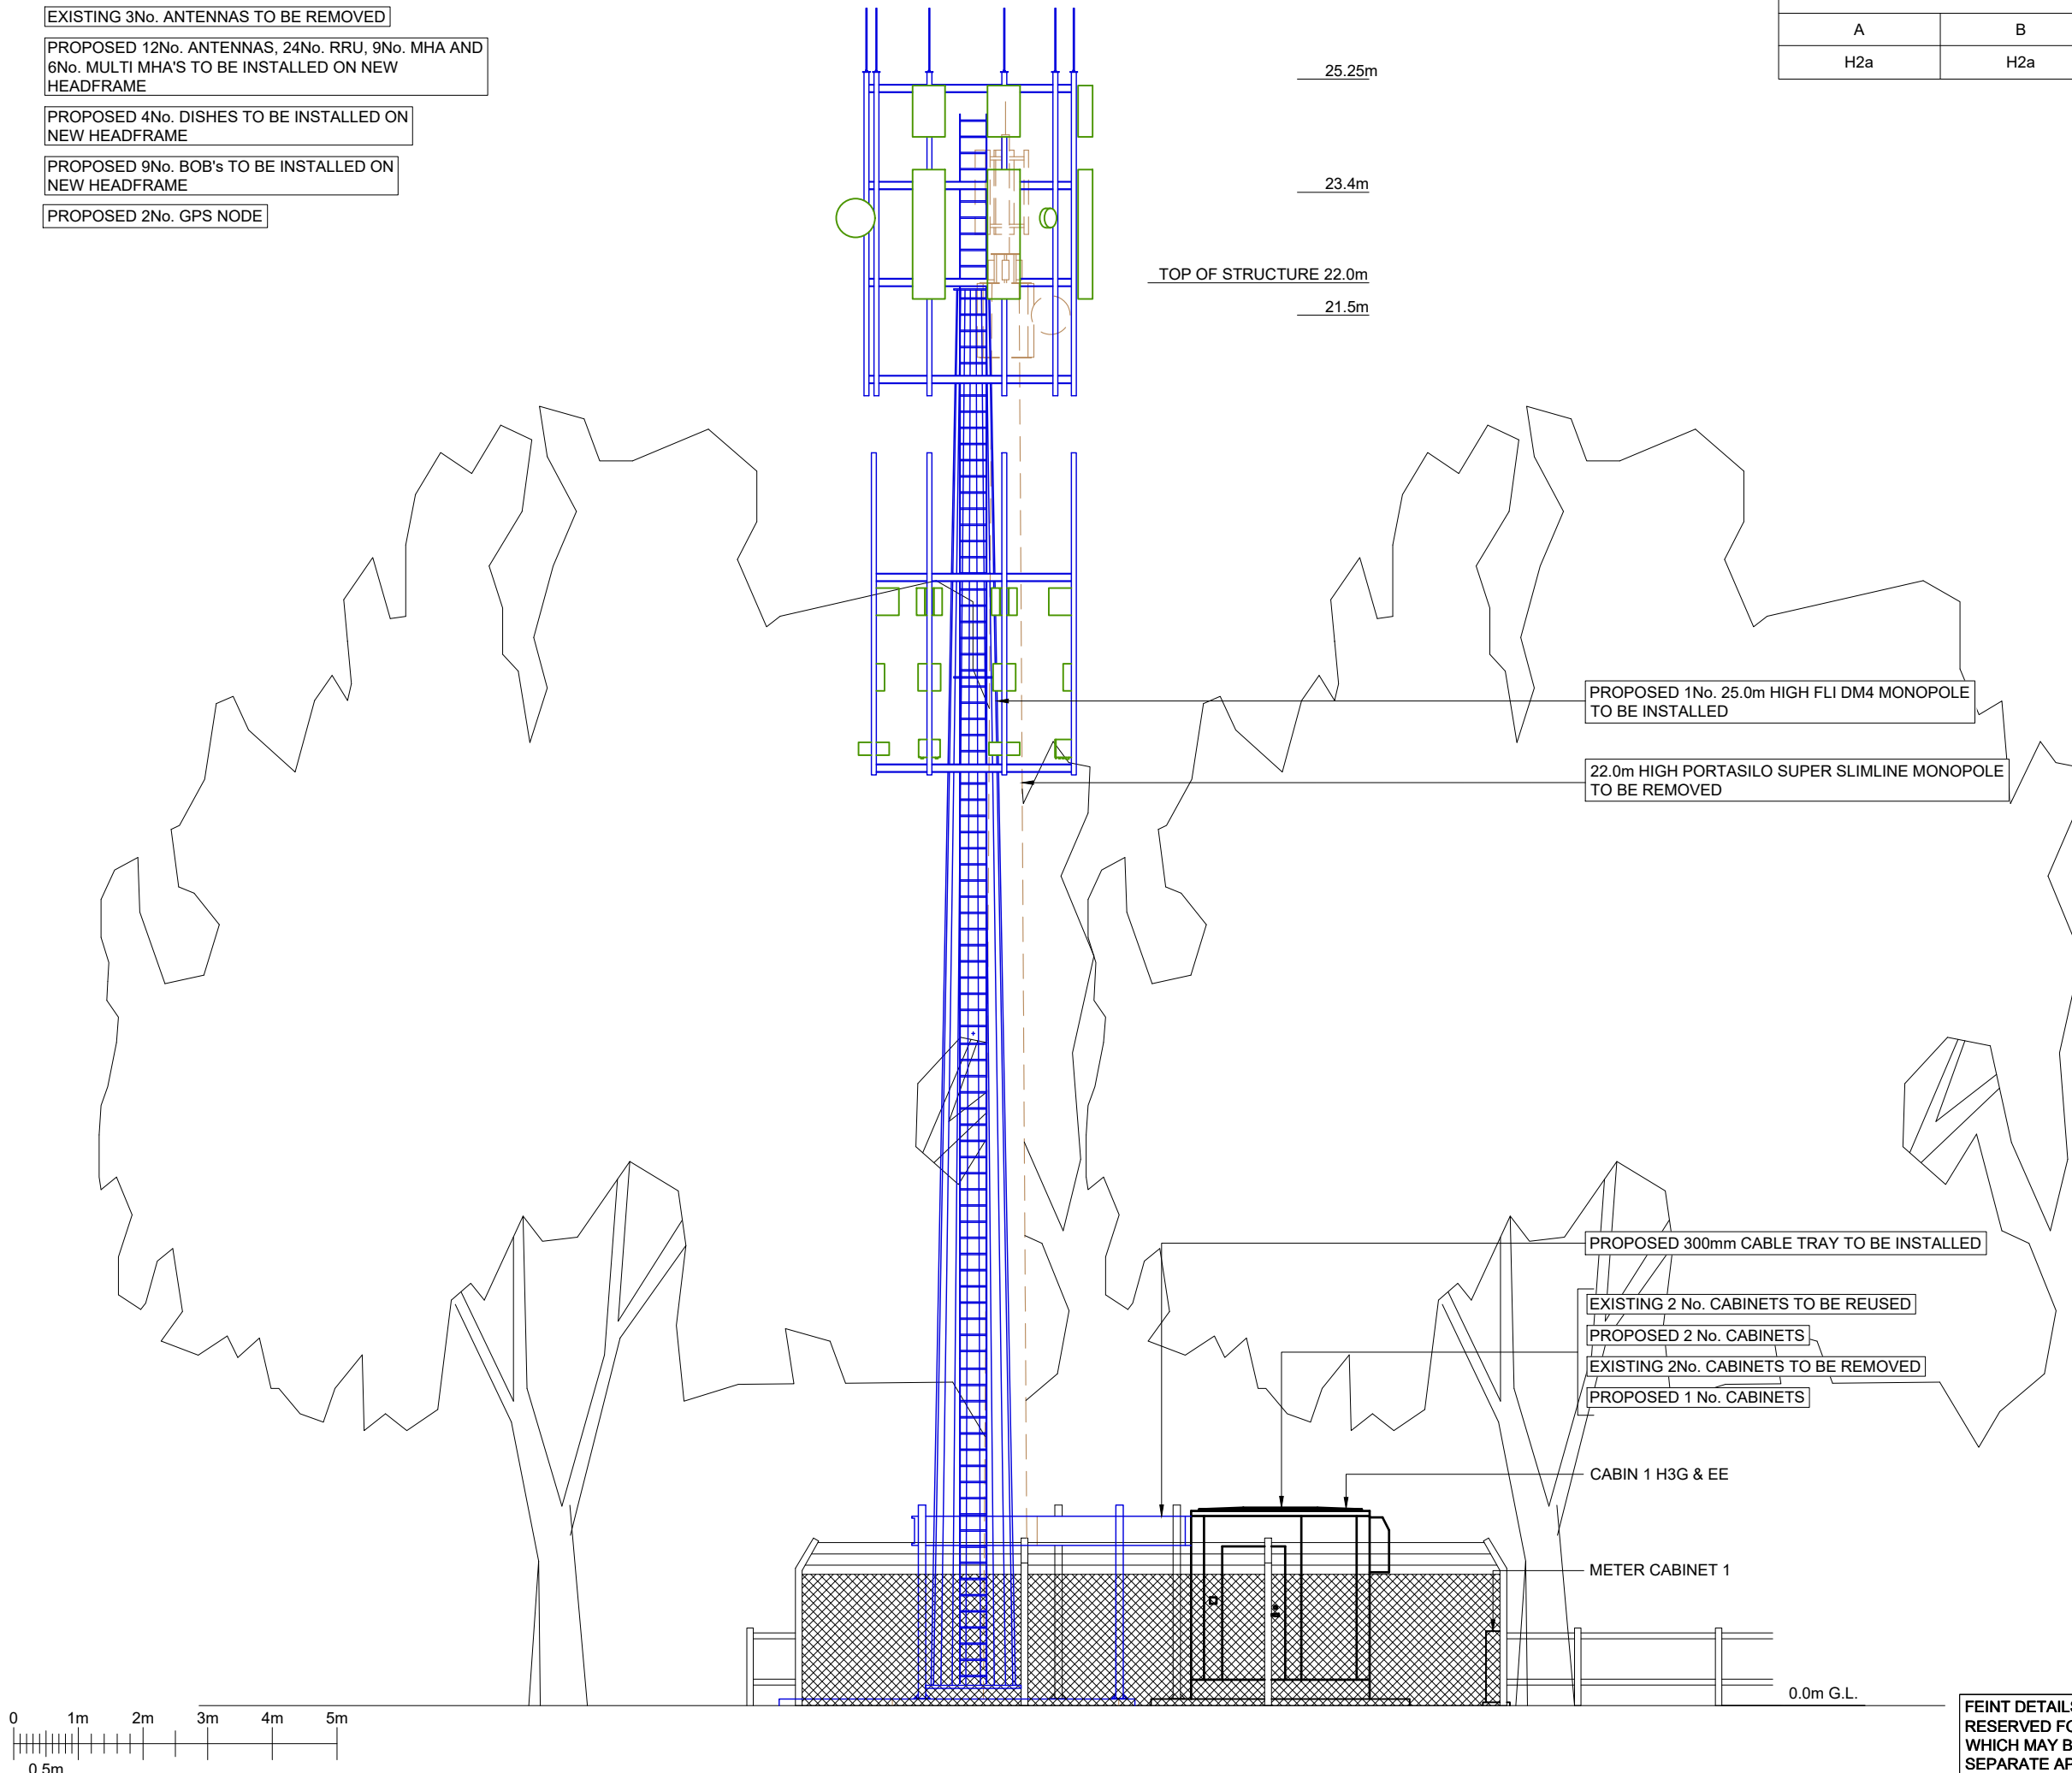

PROPOSED 1No. 25.0m HIGH FLI DM4 MONOPOLE TO BE INSTALLED

22.0m HIGH PORTASILO SUPER SLIMLINE MONOPOLE TO BE REMOVED

PROPOSED 300mm CABLE TRAY TO BE INSTALLED

EXISTING 2 No. CABINETS TO BE REUSED

PROPOSED 2 No. CABINETS


EXISTING 2No. CABINETS TO BE REMOVED

PROPOSED 1 No. CABINETS

CABIN 1 H3G & EE

METER CABINET 1

0.0m G.L.

 

FEINT DETAILS INDICATE LOCATIONS RESERVED FOR OTHER PROPOSALS WHICH MAY BE THE SUBJECT OF SEPARATE APPLICATIONS

PROJECT No. 225309

CELL No. BAR041

PROJ No	PLANNING	DATE	DRN	APP
3	PROJ No 225309	14/06/23	WHP	WHP
2	PROJ No 225309	13/06/22	WHP	WHP
1	PROJ No 9BMOBL	11/05/20	MCD	MF
0	PROJ No 0	31/05/11	IM	IM
ISS	REVISION	DATE	DRN	APP



CELLNEX UK
Rt, 4TH FLOOR, 2 BLA GRAVE STREET, READING, RG1 1AZ
Tel. 020 4526 8553

SITE No 1499637
ARDSLEY HOUSE HOTEL
ARDSLEY HOUSE HOTEL
DONCASTER ROAD
BARNSELY
SOUTH YORKSHIRE
S71 5EH

NGR SE 38330 05470

OS GRID 438330 405470

TITLE
PLANNING APPLICATION
ELEVATION

SCALE 1:100

DRAWN	IM	31/05/11
APPROVED	WHP	14/06/22

DRG No. 1499637-06-153-MD003
Sheet 1 of 2
Rev 3




©2010 Arqiva
 All rights reserved. No part of this publication may be reproduced, stored in a retrieval system or transmitted in any form or by any means (Electronic, Mechanical, Photocopying, Recording or otherwise), without the prior written consent of the Company.


NOTES

- EXISTING 6No. ANTENNAS TO BE REMOVED
- PROPOSED 12No. ANTENNAS, 9No. MHA AND 6No. MULTI MHA'S TO BE INSTALLED ON NEW HEADFRAME
- PROPOSED 4No. DISHES TO BE INSTALLED ON NEW HEADFRAME
- PROPOSED 9No. BOB's TO BE INSTALLED ON NEW HEADFRAME
- PROPOSED 24No. RRU'S TO BE INSTALLED ON NEW HEADFRAME
- PROPOSED 2No. GPS NODE

EXISTING 3No. ANTENNAS TO BE REMOVED

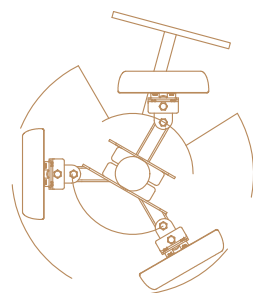


ANTENNA PLAN AT 23.4m
 SCALE 1:25

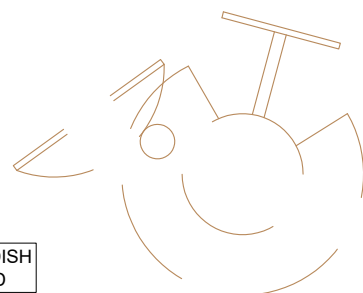


1No. SHF 0.6m HP DISH
 TO BE REMOVED

DISH PLAN AT 21.5m
 SCALE 1:25

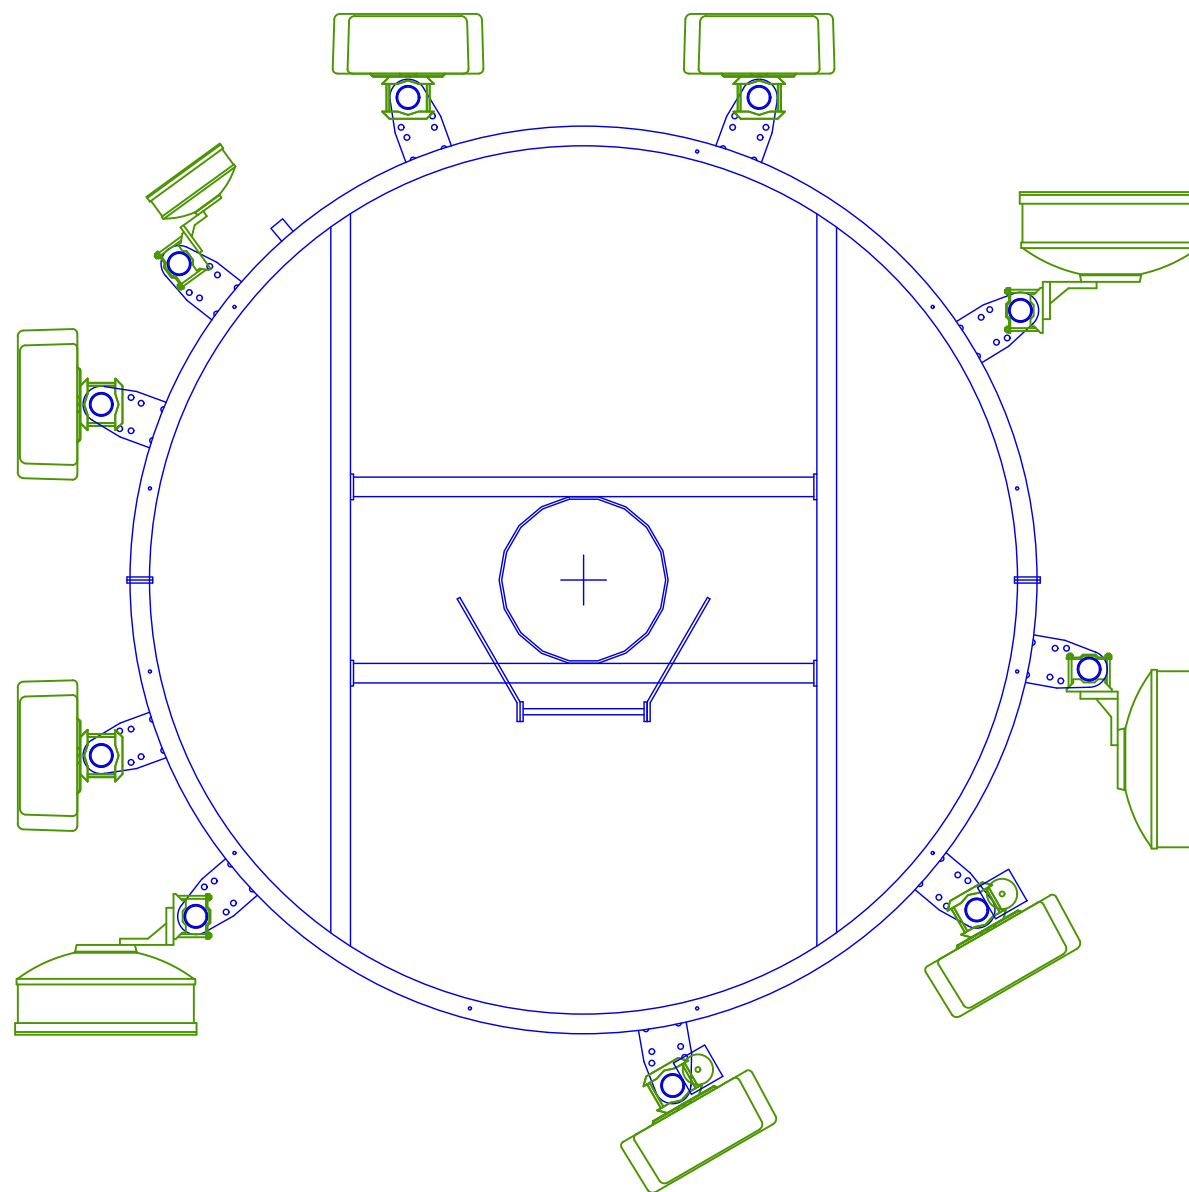

PROPOSED TOWER PLAN AT 23.4m
 SCALE 1:25

 

FEINT DETAILS INDICATE LOCATIONS RESERVED FOR OTHER PROPOSALS WHICH MAY BE THE SUBJECT OF SEPARATE APPLICATIONS

PROJECT No.		225309	
CELL No.		BAR041	
PROJ No			
3	PROJ No 225309 PLANNING	14/06/23	WHP/WHF
2	PROJ No 225309 PLANNING	13/06/23	WHP/WHF
1	PROJ No 9BMOBL MASTER CREATION	11/05/20	MCD MF
0	PROJ No 0 O DRIVE MIGRATION	31/05/11	IM IM
ISS	REVISION	DATE	DRN APP



CELLNEX UK
 R+, 4TH FLOOR, 2 BLAGRAVE STREET, READING, RG1 1AZ
 Tel. 020 4526 8553

SITE No 1499637
 ARDSLEY HOUSE HOTEL
 ARDSLEY HOUSE HOTEL
 DONCASTER ROAD
 BARNESLEY
 SOUTH YORKSHIRE
 S71 5EH

NGR SE 38330 05470

OS GRID 438330 405470

TITLE
 PLANNING APPLICATION
 ELEVATION

SCALE 1:25


DRAWN	IM	31/05/11
APPROVED	WHP	14/06/22

DRG No.	Sheet 2 of 2	Rev
1499637-06-153-MD003		3




©2010 Arqiva
 All rights reserved. No part of this publication may be reproduced, stored in a retrieval system or transmitted in any form or by any means (Electronic, Mechanical, Photocopying, Recording or otherwise), without the prior written consent of the Company.

NOTES

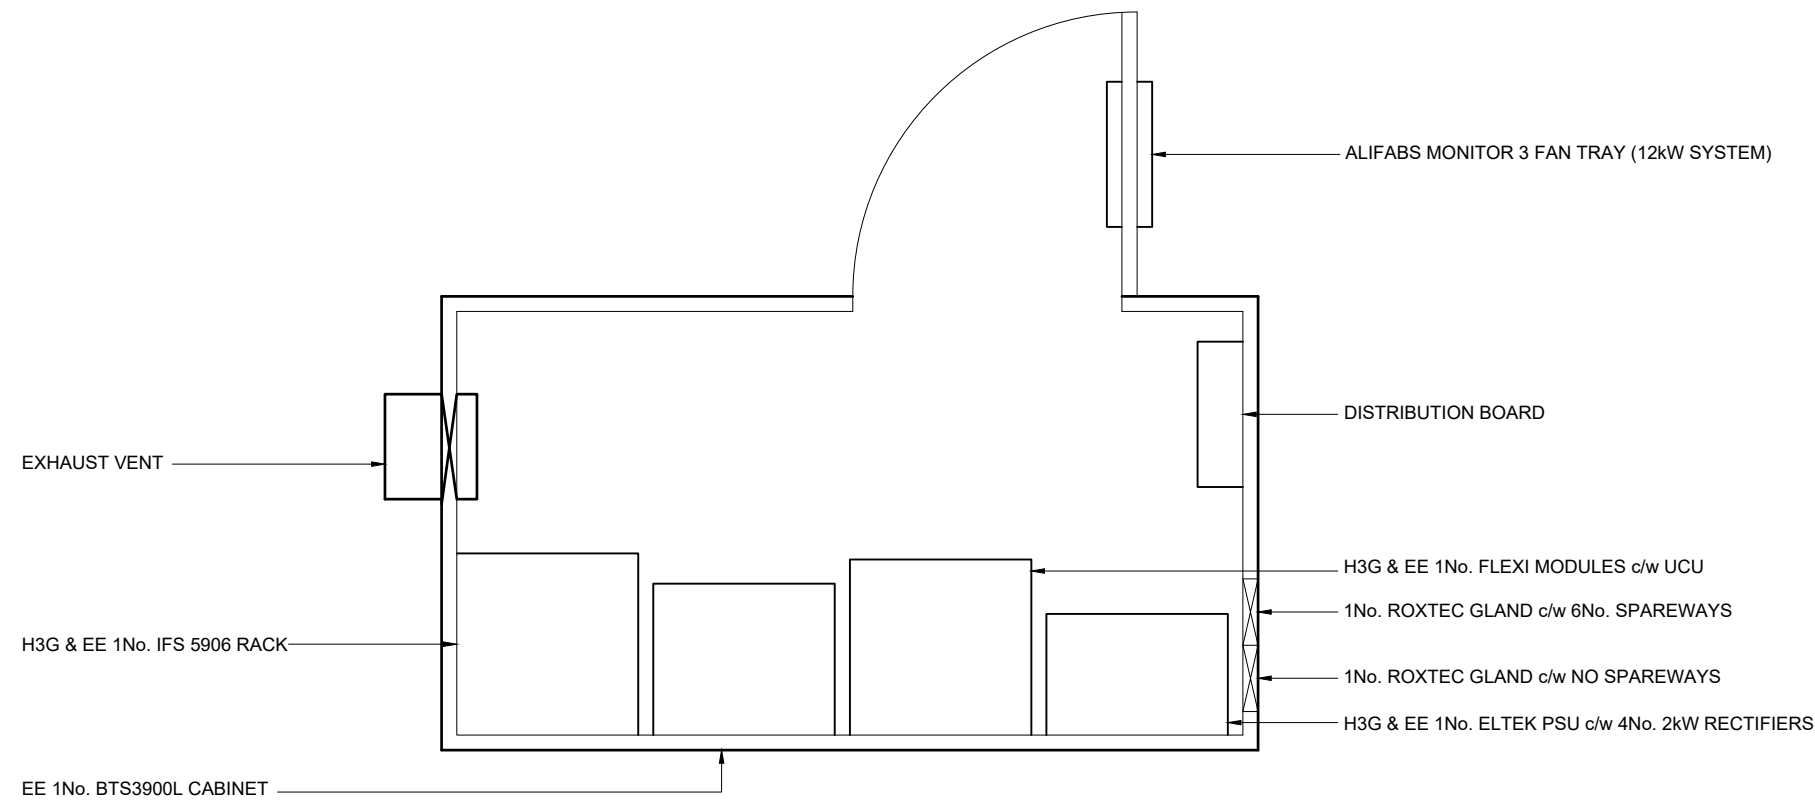

EXISTING H3G & EE CABIN LAYOUT
 SCALE 1:25

 

FEINT DETAILS INDICATE LOCATIONS RESERVED FOR OTHER PROPOSALS WHICH MAY BE THE SUBJECT OF SEPARATE APPLICATIONS

PROJECT No.		225309	
CELL No.		BAR041	
PROJ No			
3	PROJ No 225309 PLANNING	14/06/22	WHP/WHF
2	PROJ No 225309 PLANNING	13/06/22	WHP/WHF
1	PROJ No 9BMOBL MASTER CREATION	11/05/20	MCD/MF
0	PROJ No 0 O DRIVE MIGRATION	31/05/11	IM IM
ISS	REVISION	DATE	DRN APP



CELLNEX UK
 R+, 4TH FLOOR, 2 BLA GRAVE STREET, READING, RG1 1AZ
 Tel. 020 4526 8553

SITE No 1499637
 ARDSLEY HOUSE HOTEL
 ARDSLEY HOUSE HOTEL
 DONCASTER ROAD
 BARNESLEY
 SOUTH YORKSHIRE
 S71 5EH

NGR SE 38330 05470
 OS GRID 438330 405470

TITLE
 CABIN
 LAYOUT


SCALE 1:25

DRAWN	IM	31/05/11
APPROVED	WHP	14/06/22


DRG No.	Sheet 1 of 2	Rev
1499637-06-157-MD003		3




©2010 Arqiva
 All rights reserved. No part of this publication may be reproduced, stored in a retrieval system or transmitted in any form or by any means (Electronic, Mechanical, Photocopying, Recording or otherwise), without the prior written consent of the Company.

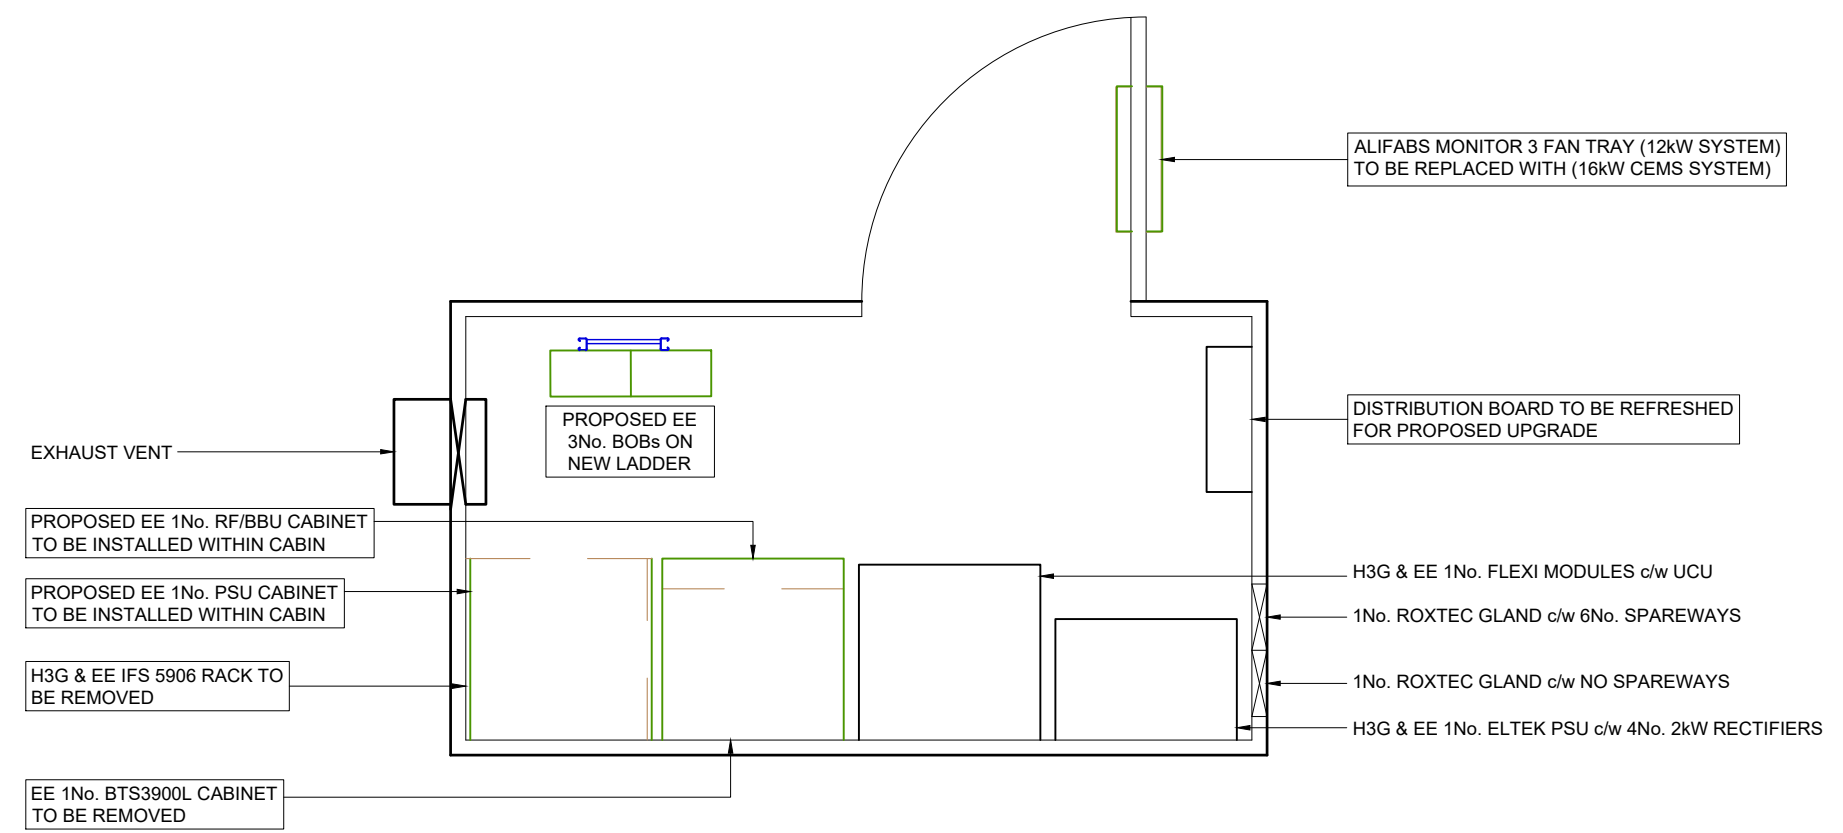

PROPOSED H3G & EE CABIN LAYOUT (INDOOR)
 SCALE 1:25

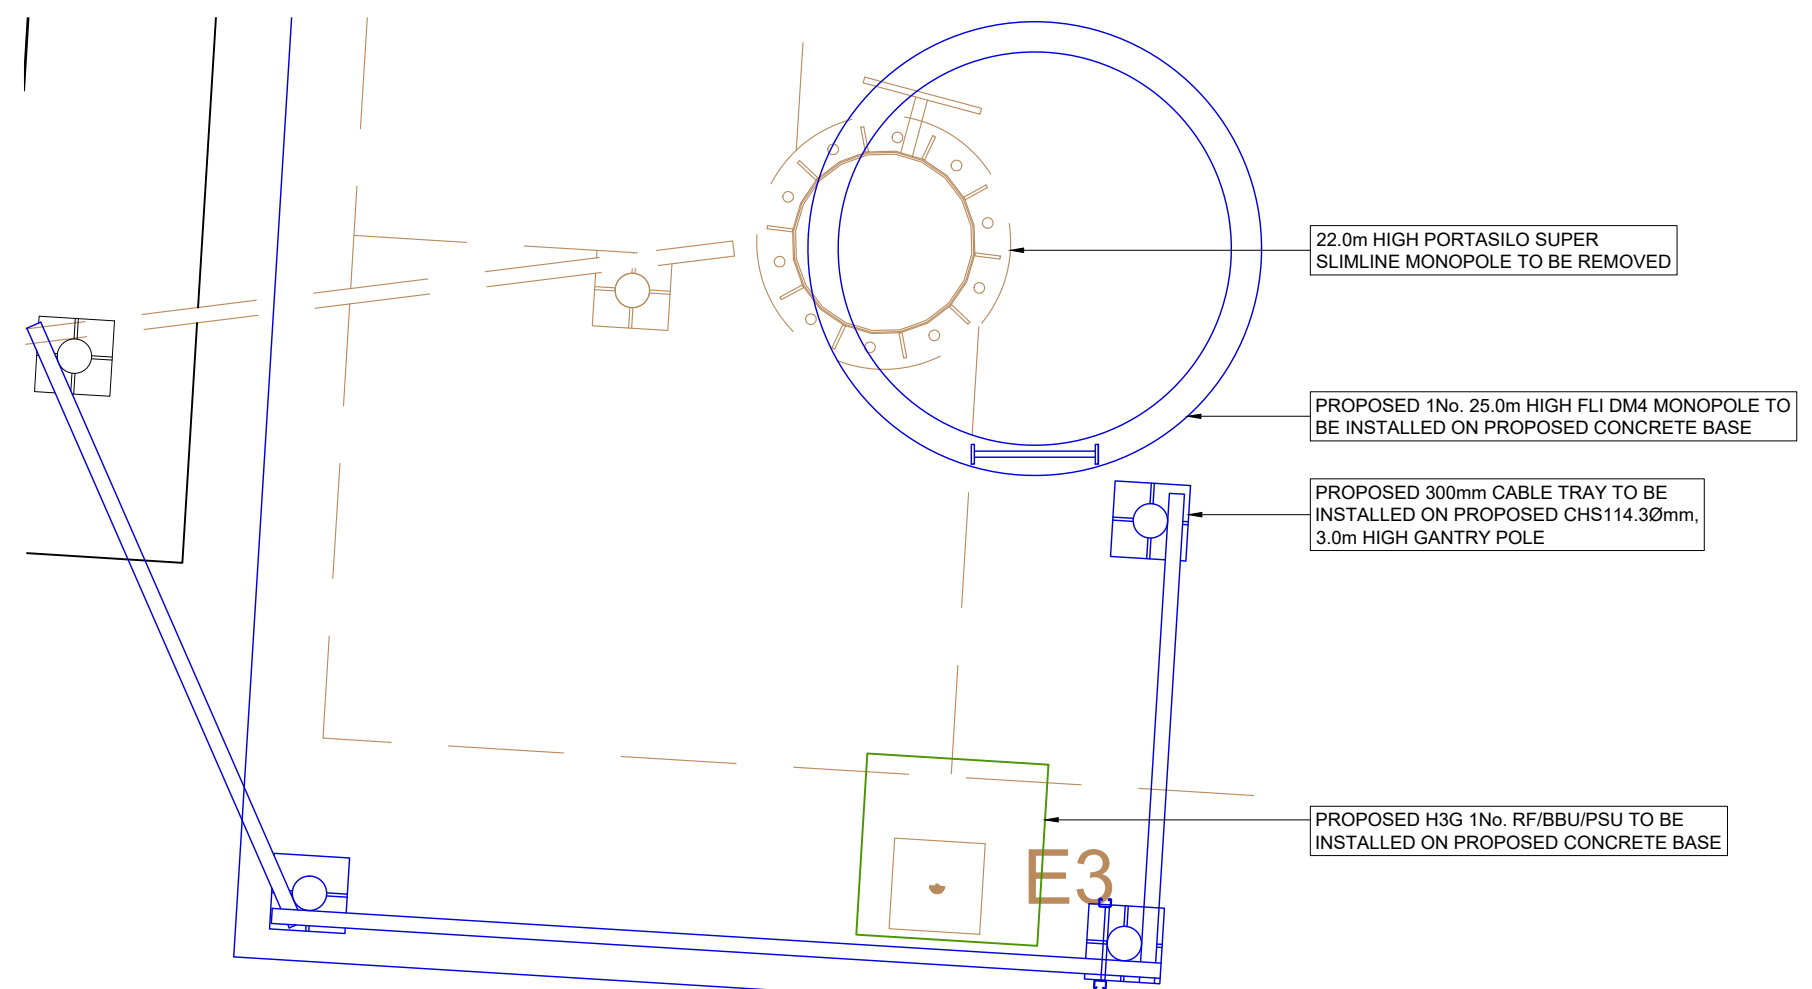

PROPOSED H3G & EE CABIN LAYOUT (OUTDOOR)
 SCALE 1:25

 

NOTES

PROJECT No.		225309	
CELL No.		BAR041	
PROJ No			
3	PROJ No 225309 PLANNING	14/06/23	WHP/WHP
2	PROJ No 225309 PLANNING	13/06/22	WHP/WHP
1	PROJ No 9BMOBL MASTER CREATION	11/05/20	MCD/MF
0	PROJ No 0 O DRIVE MIGRATION	31/05/11	IM IM
ISS	REVISION	DATE	DRN APP

cellnex
 driving telecom connectivity

CELLNEX UK
 R+, 4TH FLOOR, 2 BLAGRAVE STREET, READING, RG1 1AZ
 Tel. 020 4526 8553

SITE No **1499637**
 ARDSLEY HOUSE HOTEL
 ARDSLEY HOUSE HOTEL
 DONCASTER ROAD
 BARNSELY
 SOUTH YORKSHIRE
 S71 5EH

NGR SE 38330 05470
 OS GRID 438330 405470

TITLE CABIN LAYOUT		
SCALE	1:25	
DRAWN	IM	31/05/11
APPROVED	WHP	14/06/22

FEINT DETAILS INDICATE LOCATIONS RESERVED FOR OTHER PROPOSALS WHICH MAY BE THE SUBJECT OF SEPARATE APPLICATIONS

DRG No.	Sheet 2 of 2	Rev
1499637-06-157-MD003		3