



FRONT ELEVATION


REAR ELEVATION

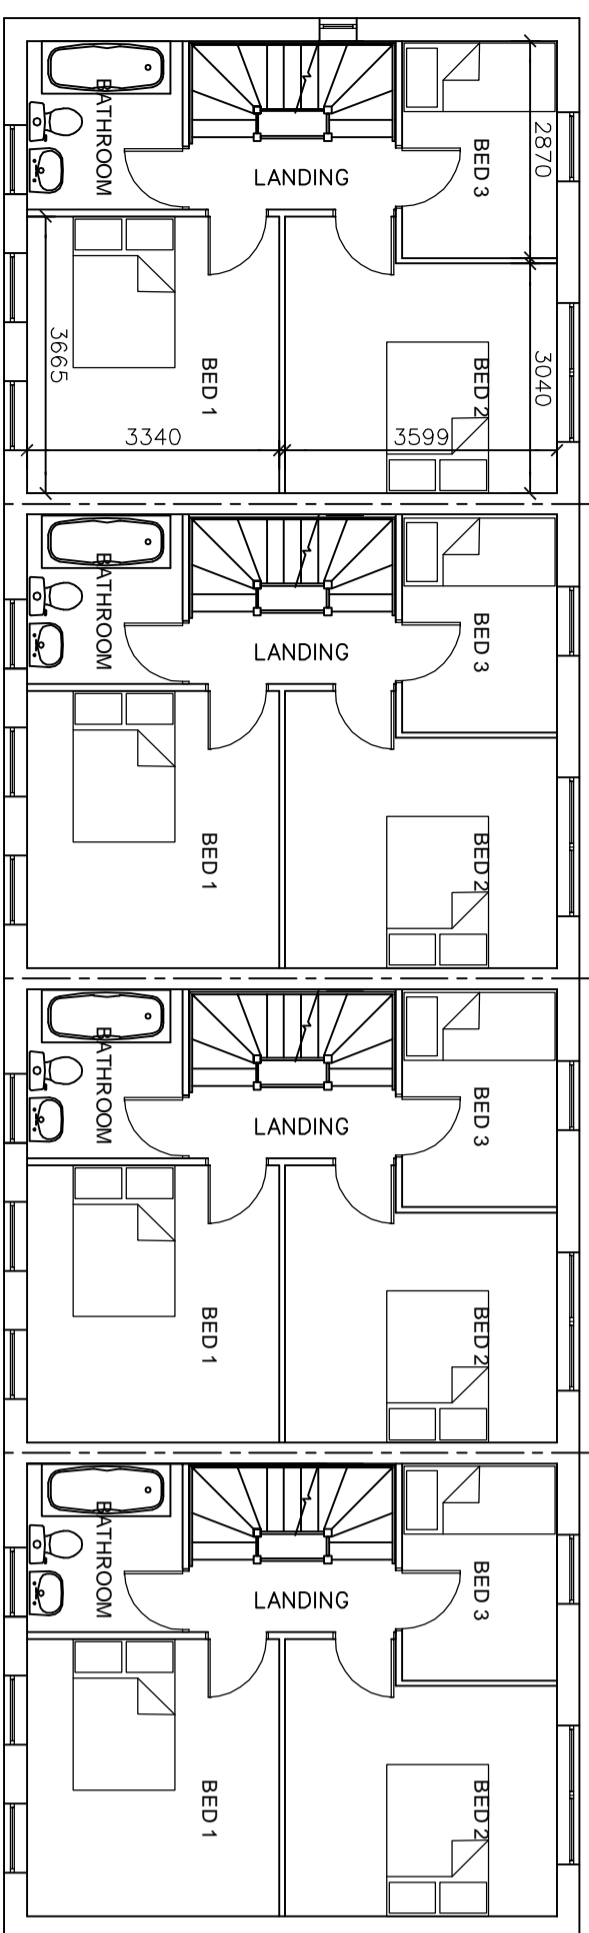


FIRST FLOOR PLAN

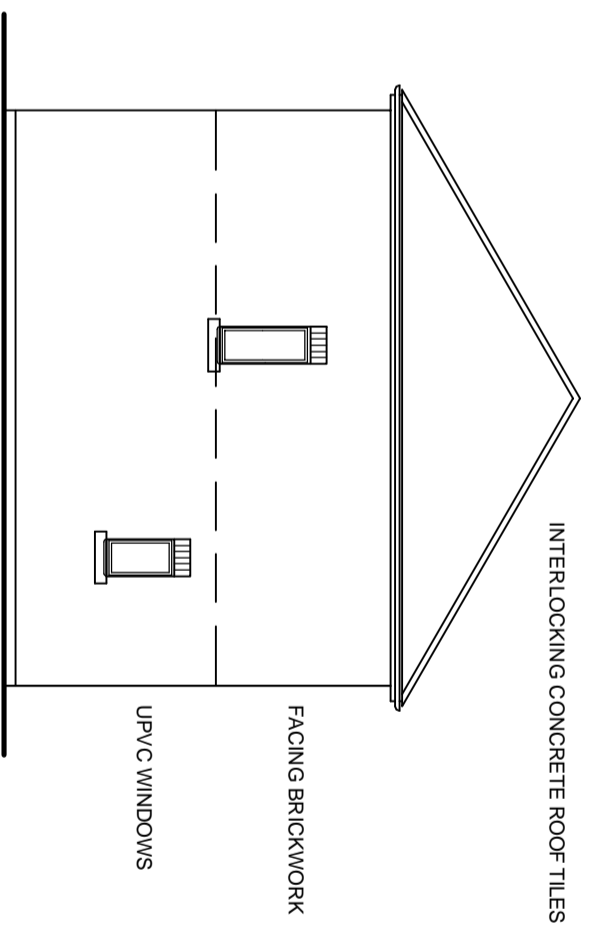

SIDE ELEVATION (L)

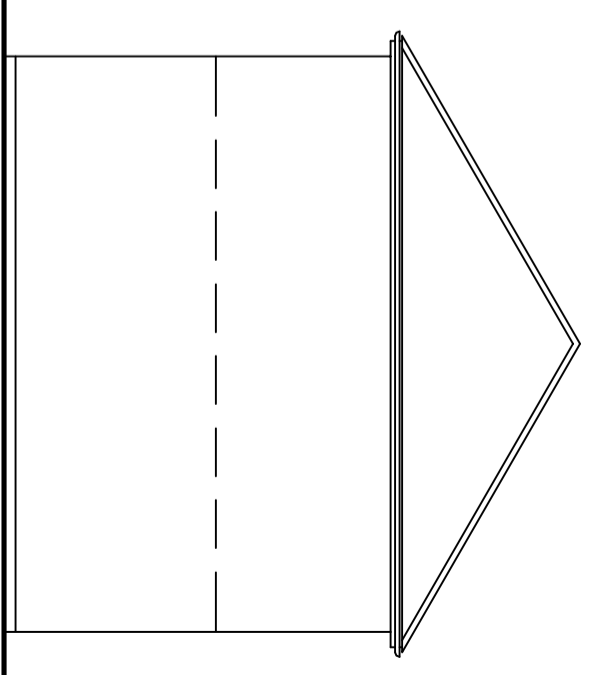

SIDE ELEVATION (R)

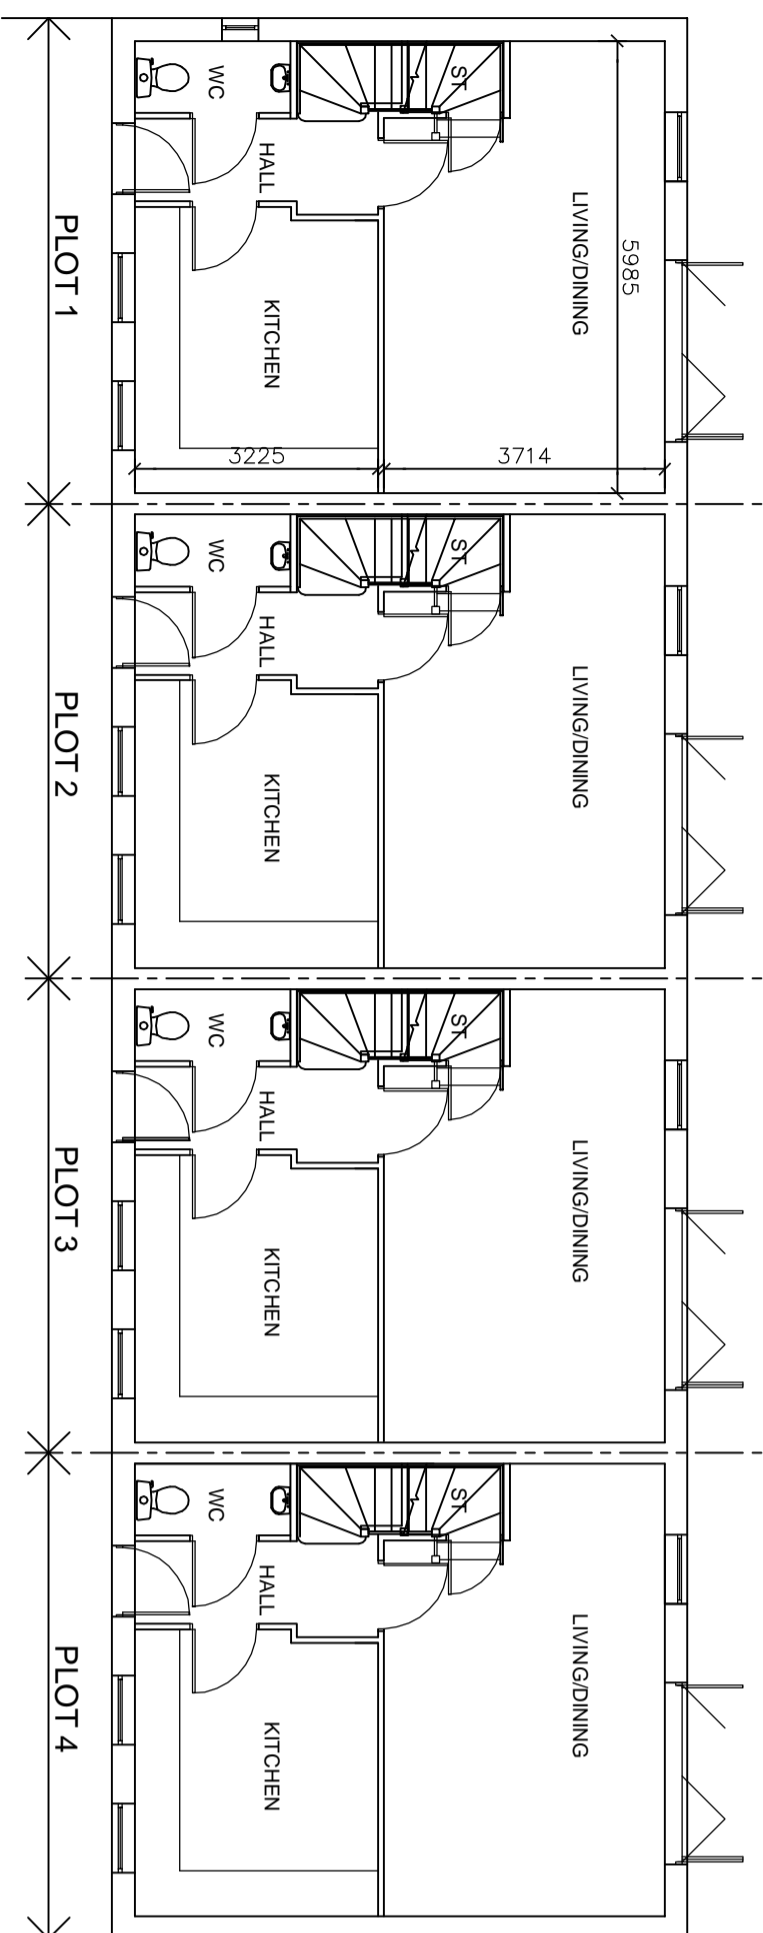

GROUND FLOOR PLAN

1:100 METRES 0 1 2 3 4 5



1. THIS DRAWING AND THE CONDITIONS AND PARTS THEREIN ARE THE PROPERTY OF NYP ARCHITECTURAL SERVICES LTD. ANY UNAUTHORIZED REPRODUCTION OR ALTERATION WILL BE CONSIDERED A BREACH OF THE COPYRIGHT AND WILL BE PROSECUTED TO THE FULL EXTENT OF THE LAW.
 2. CONTRACTORS AND SUB-CONTRACTORS MUST CHECK AND VERIFY ALL DIMENSIONS AND LEVELS ON SITE BEFORE COMMENCING WORK.
 3. CONTRACTORS ARE RESPONSIBLE FOR NOTIFYING THE ARCHITECT OF ANY DISCREPANCY DISCOVERED ON THIS DRAWING OR BETWEEN THIS DRAWING AND ANY OTHER RELATED DOCUMENT ISSUED UNDER THE STANDARD FORM OF CONTRACT IN RESPECT OF THE WORK.
 4. WRITTEN DIMENSIONS ONLY ARE TO BE USED FROM THIS DRAWING.
 5. IN ANY DOUBT FOR CLARIFICATION.

Notes

Revisions		Date	Suffix	Description	Date	Suffix	Description

NYP ARCHITECTURAL SERVICES
 The Grove, High Street, Belper, S75 3EQ. Tel: 01228 200989. E-mail: sales@nypas.co.uk / admin@nypas.co.uk

Project: RESIDENTIAL DEVELOPMENT
 LAND ADJACENT 7 WESTFIELD CRESCENT
 THURNSCOE ROTHERHAM S63 0PU

Drawing Title: 3 BEDROOM TOWNHOUSES PLANS AND ELEVATIONS AS PROPOSED

Date: APRIL 2016
 Rev: 02-34

Client:
 Scale: 1:100 @ A2
 Dwg. No.: 101
 Rev: