

This drawing is the copyright and remains the property of Charret Architecture Ltd and must not be reproduced in whole or in part with

Refer to printed dimensions. All dimensions are to be checked by usin site measurements and discrepancies reported to the designers. This drawing must be read in conjunction with all other Consultants an Subcontractors drawings, together with any written specifications and relevant contract for ruments.






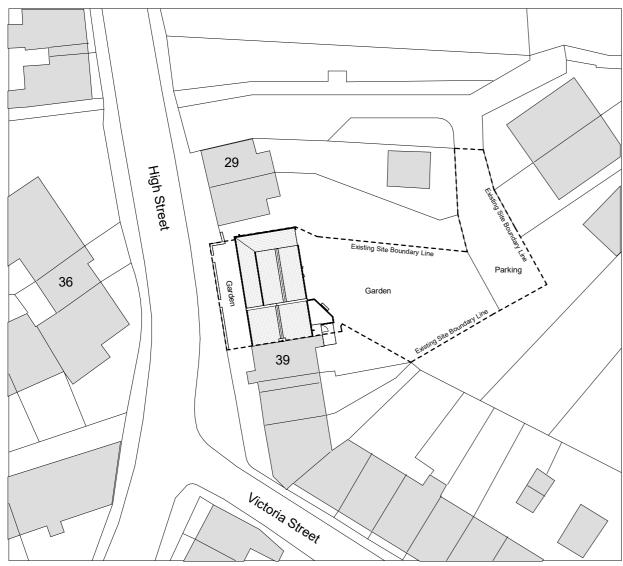

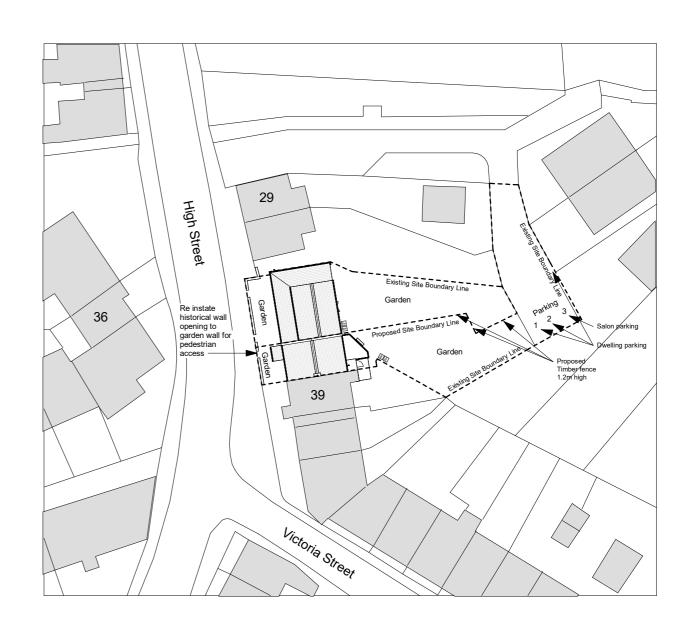

Site Plan Proposed Scale 1:500

 

## Charrette Architecture Ltd

Charrette Architecture Ltd
Clayton West Huddersfield
West Yorkshire HD8 9QG
Tel: 01484 975770
Mobile: 07801 816598
Email: dale@charrettearchitecture.co.uk
Web: www.charrettearchitecture.co.uk

|   |               | _      |                                 |                      |       |                |                   | _   |          |
|---|---------------|--------|---------------------------------|----------------------|-------|----------------|-------------------|-----|----------|
| 37 High Street<br>Penistone<br>Sheffield<br>S36 6BR |               | Client | Mr M & Mrs A Thompson           |                      |       |                |                   |     |          |
|   |               |        | WII WI W WII 571 TI             | I W & WIS / THOMPSON | Α     | Fence & park   | ing details added | DRJ | 19.06    |
|   |               |        |                                 |                      | REV   | DESCRIPTION    |                   | BY  | DAT      |
|   |               | Title  | Site Plan Existing and Proposed |                      | Issue | Issue Planning |                   |     |          |
|   |               |        |                                 |                      |       | ct Ref.        | Drawing No.       |     | Revision |
| 16/05/22  | Scale 1 · 500 | Sheet  | Size A2                         | Drawn DPI            |       | 123            | P02               |     | Α        |