






FRONT ELEVATION

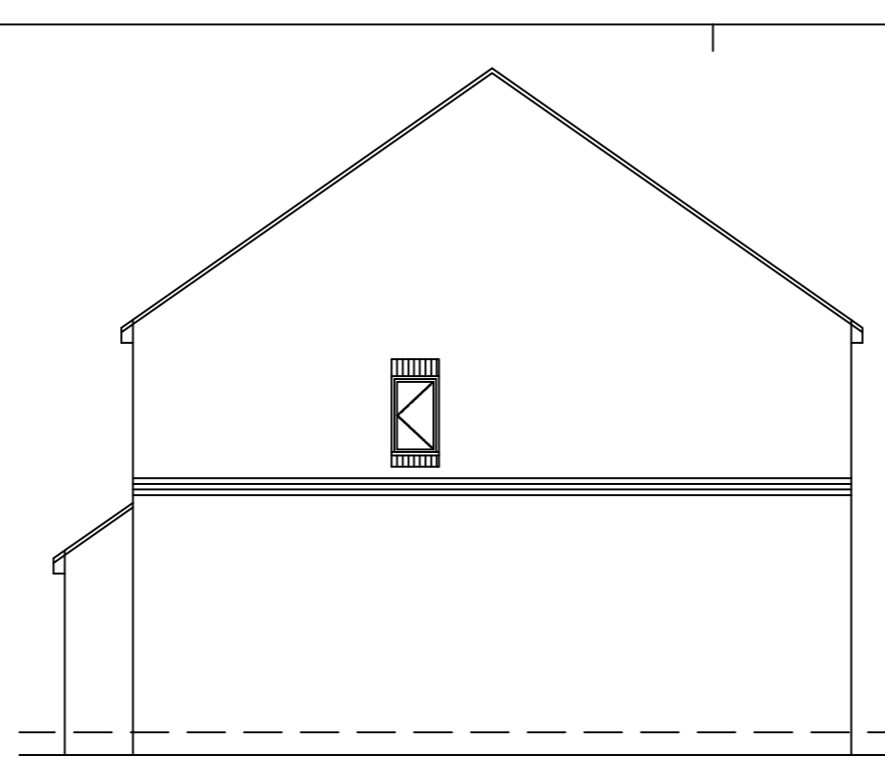


SIDE ELEVATION

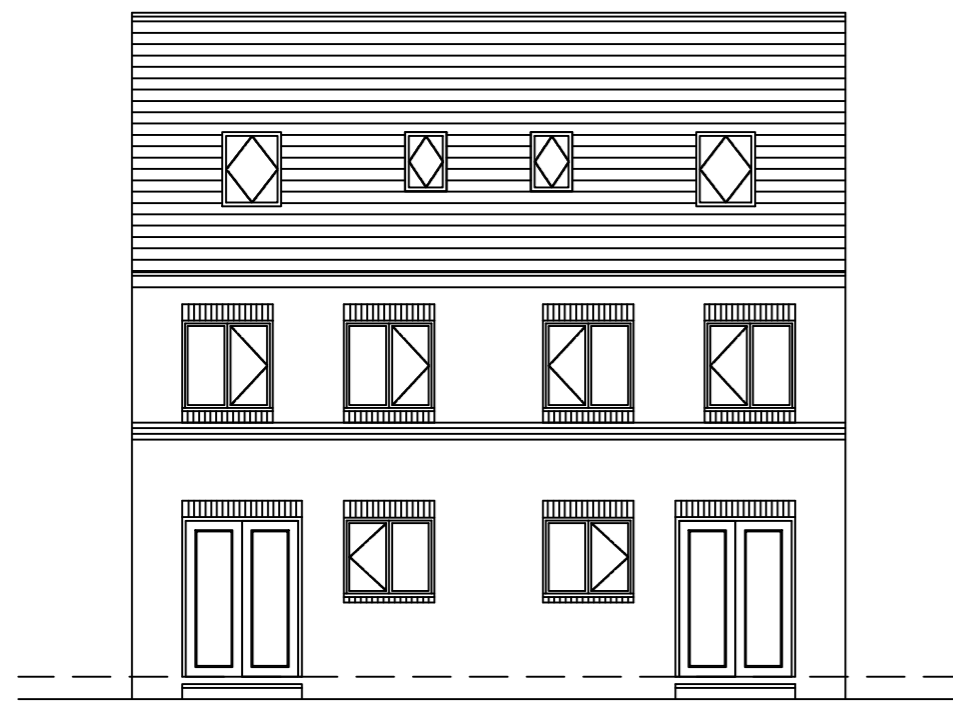


REAR ELEVATION

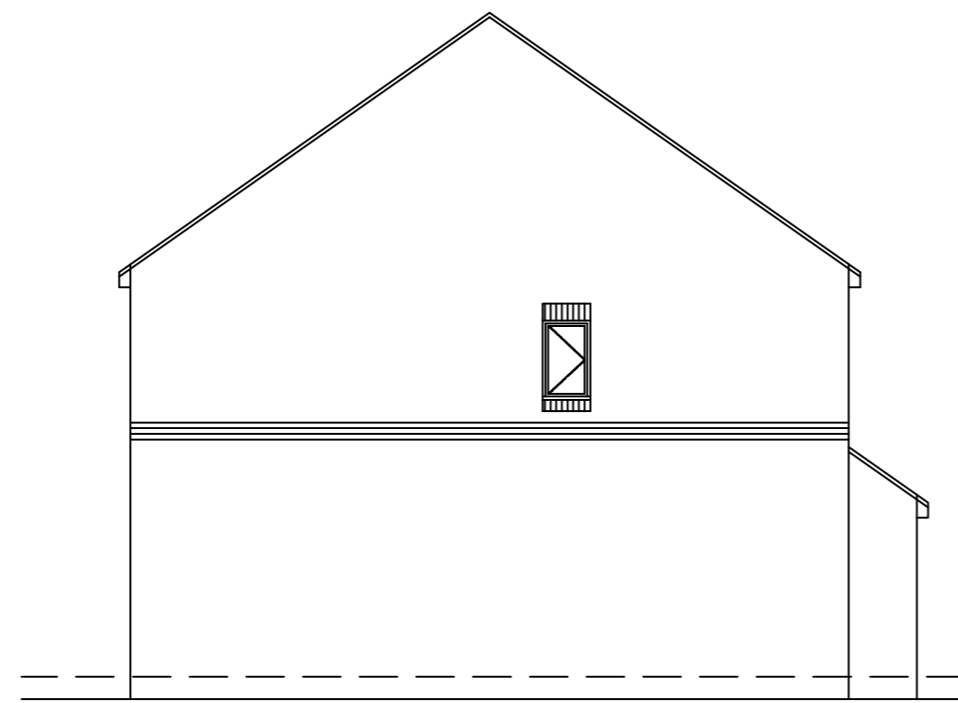


SIDE ELEVATION

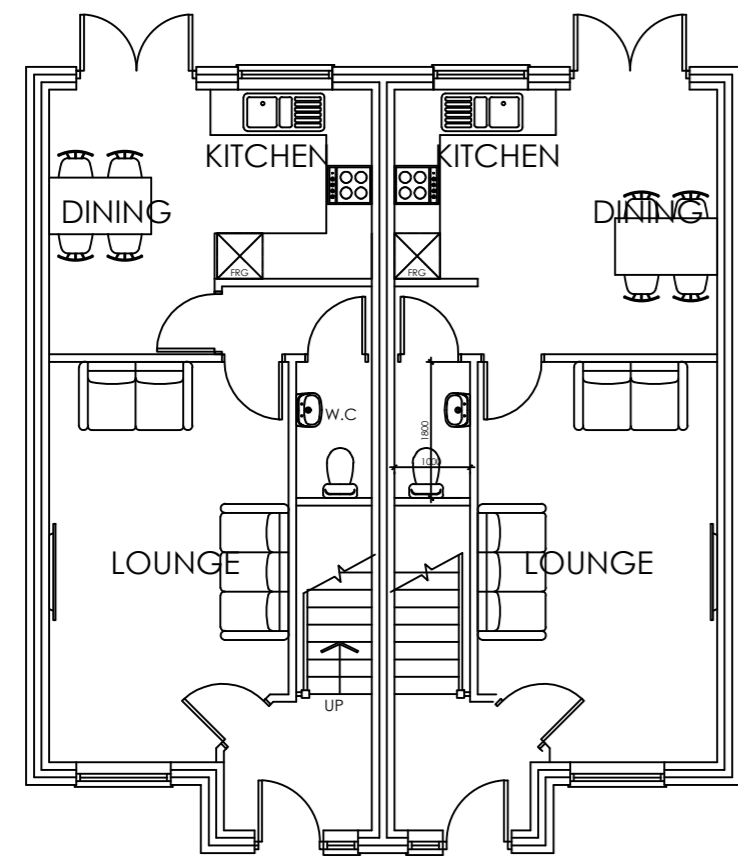

GROUND FLOOR PLAN

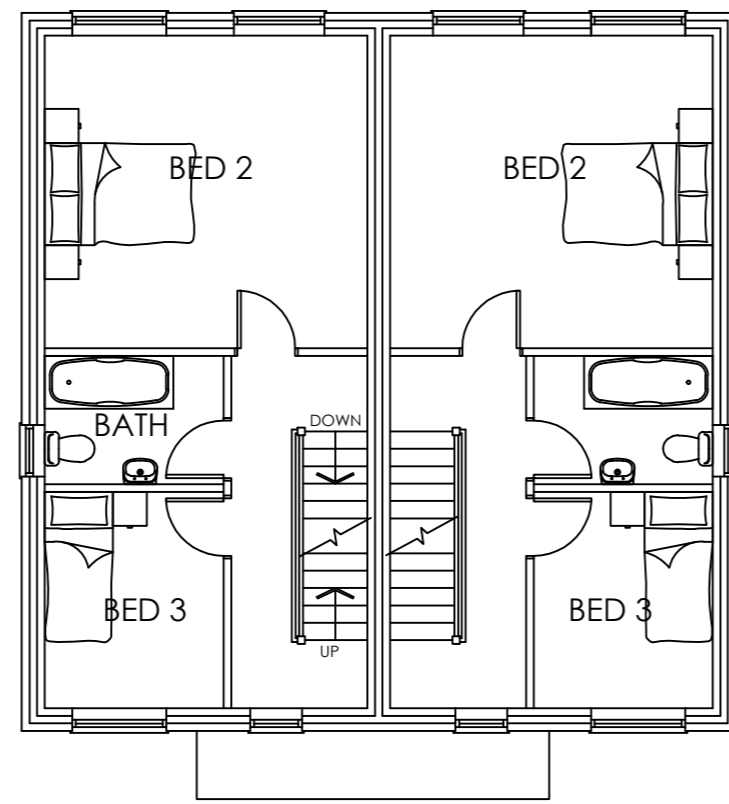

FIRST FLOOR PLAN

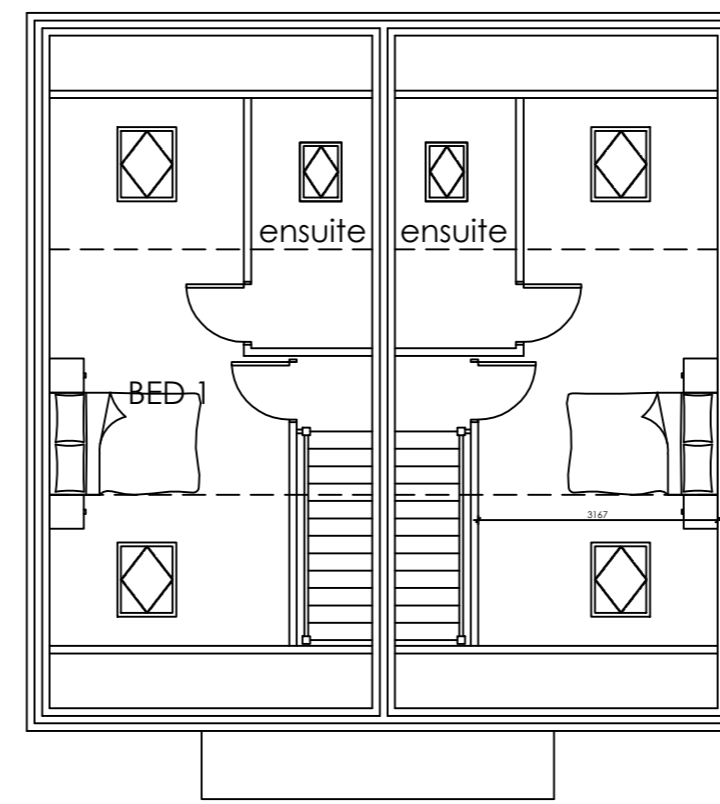

SECOND FLOOR PLAN

		8 MORSTON BUSINESS PARK, WHALEY ROAD, BARUGH GREEN, BARNSELEY, S75 1HQ		Phone: 01226 208482 Fax: 01226 283030 Email: info@whiteaguspartnership.co.uk Web: www.whiteaguspartnership.co.uk	
Project: RESIDENTIAL DEVELOPMENT WENTWORTH STREET BIRDWELL, BARNSELEY			Client: MR JOHN DUNN & MS SUSAN DUNN		
Drawing Title: PLANS AND ELEVATIONS PLOTS 10 - 13		Date: AUGUST 2015	Scale: 1:100 @ A2	Ref: 15-067	Dwg. No. 05
Date: 15-12-15	Suffix: A	Description: LAYOUT REVISED		Date:	Suffix: