
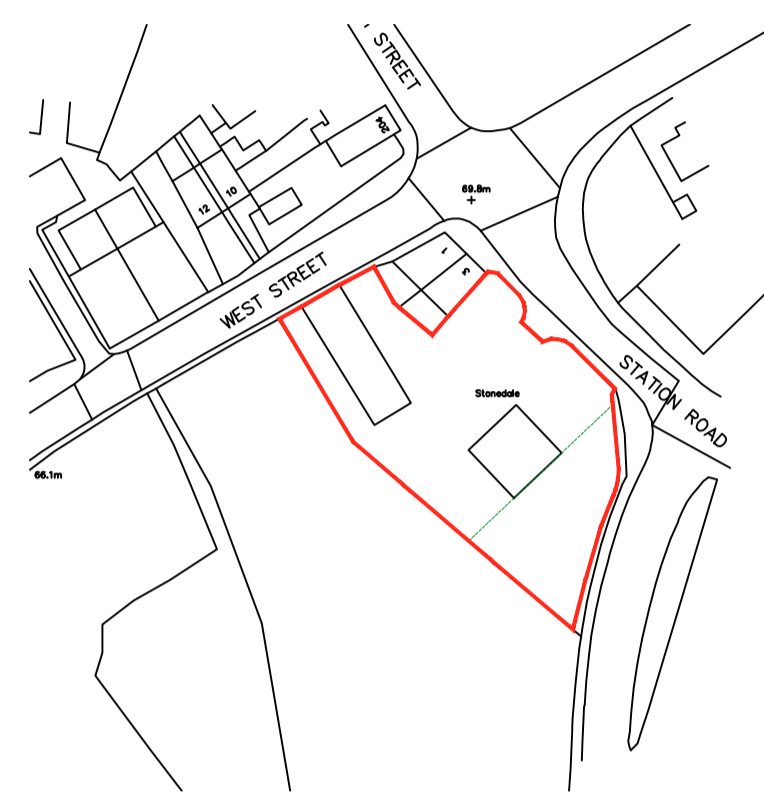



SITE PLAN
SCALE 1:250

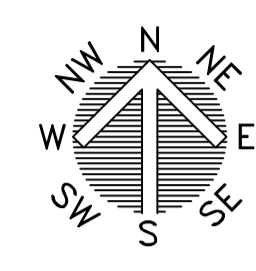

LOCATION PLAN
SCALE 1:1250

 White Agus ARCHITECTURAL SERVICES		OFFICE ONE, 34 VICTORIA ROAD, BARNSELY, S70 2BU		Phone: 01226 208482 Email: info@whiteagus.co.uk Web: www.whiteagus.co.uk	
Project: RESIDENTIAL DEVELOPMENT 1A WEST STREET BARNSELY S70 5PG			Client: MR TONY MELLOR		
Drawing Title: PLANS			Date: SEPT 2025	Scale: 1:50 & 1:100 @ A1	Ref: 23-029
Date: 16/01/2025	Suffix: A	Description: REVISED FOR PLANNING	Date:	Suffix:	Description: