




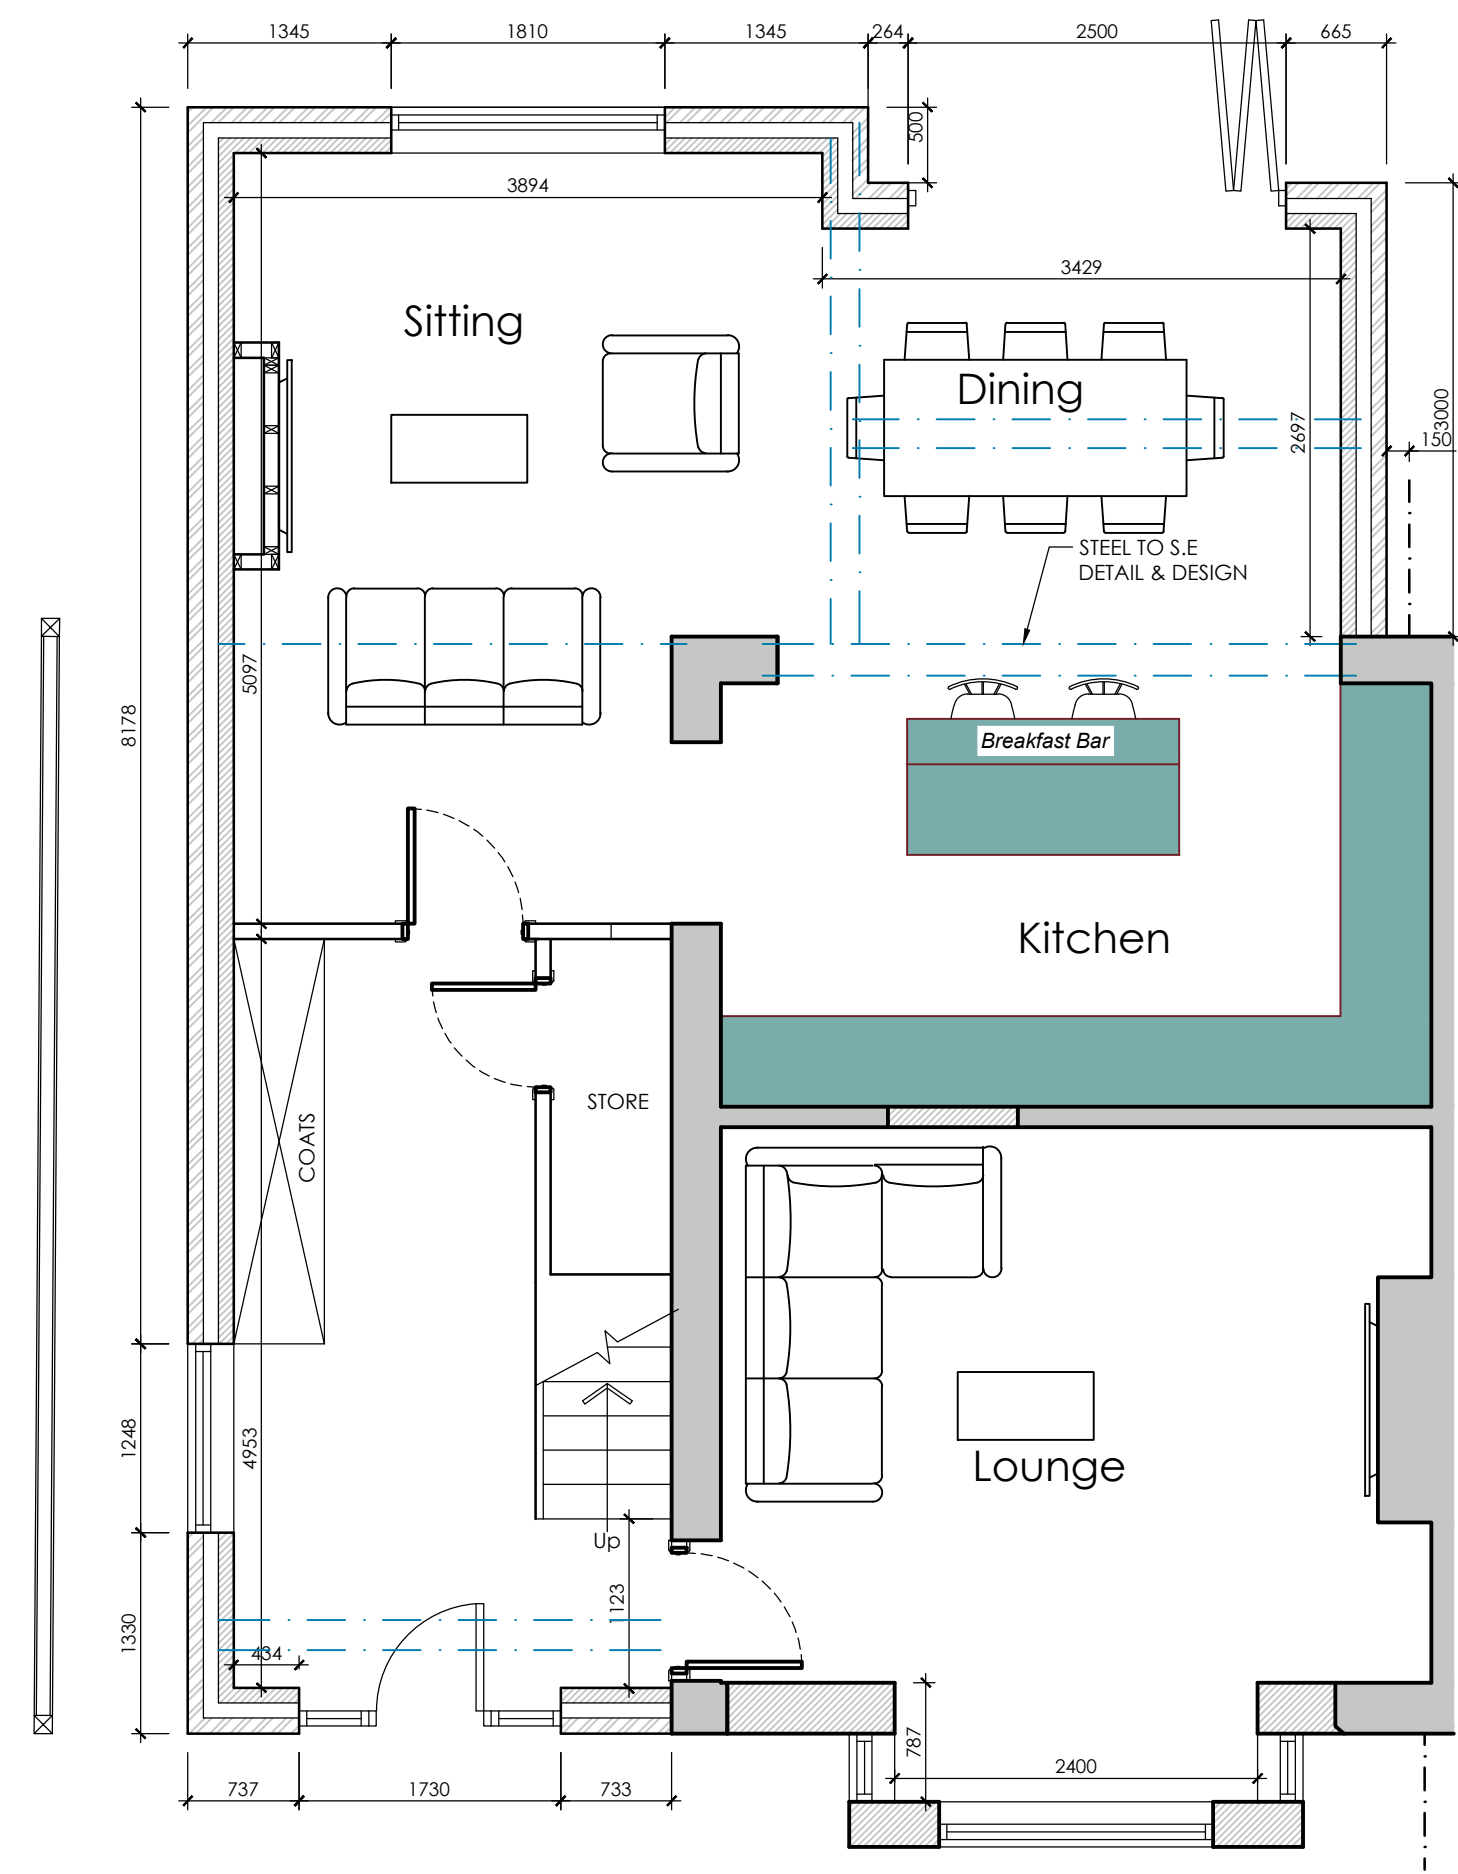

PROPOSED GROUND FLOOR PLAN
SCALE 1:50

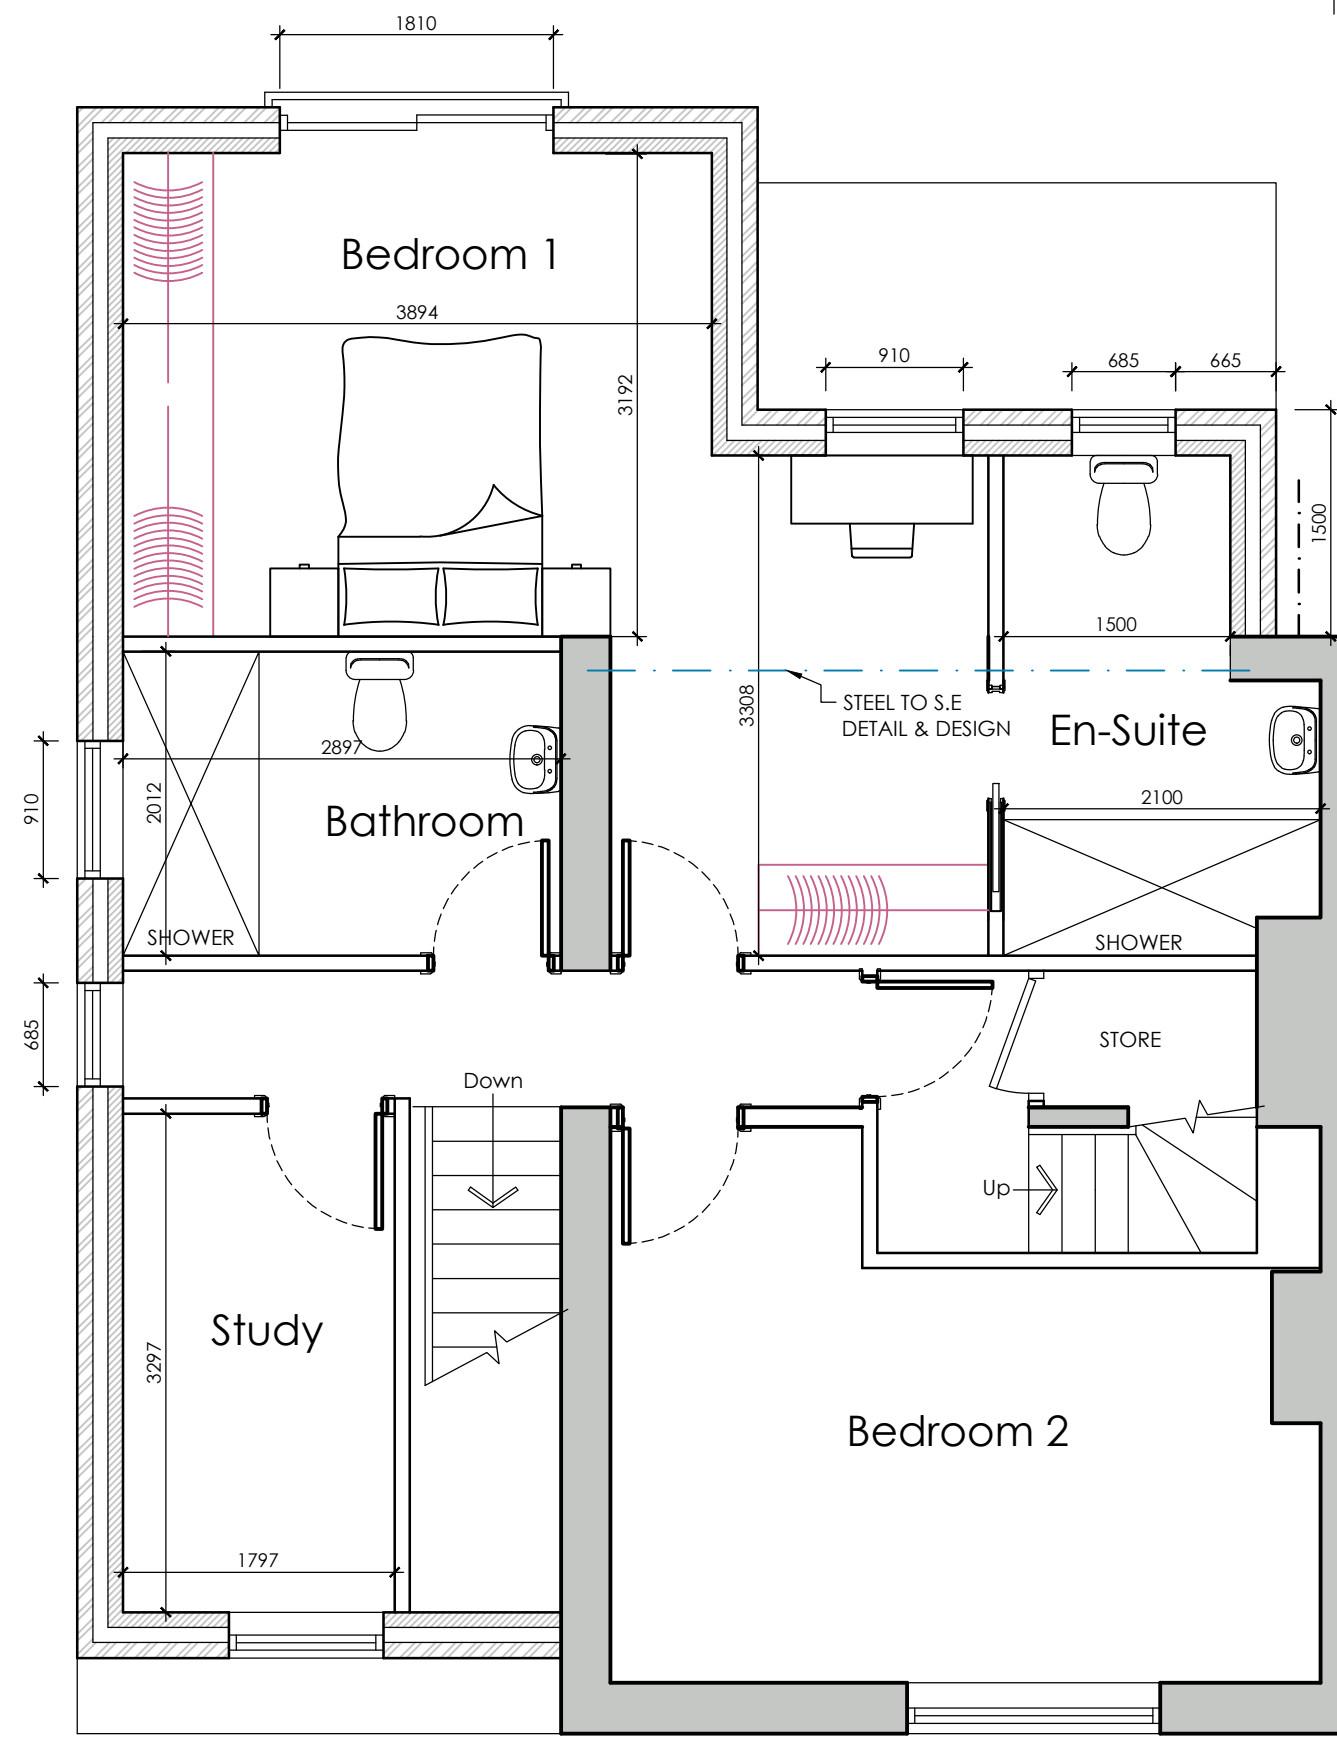


PROPOSED FIRST FLOOR PLAN
SCALE 1:50

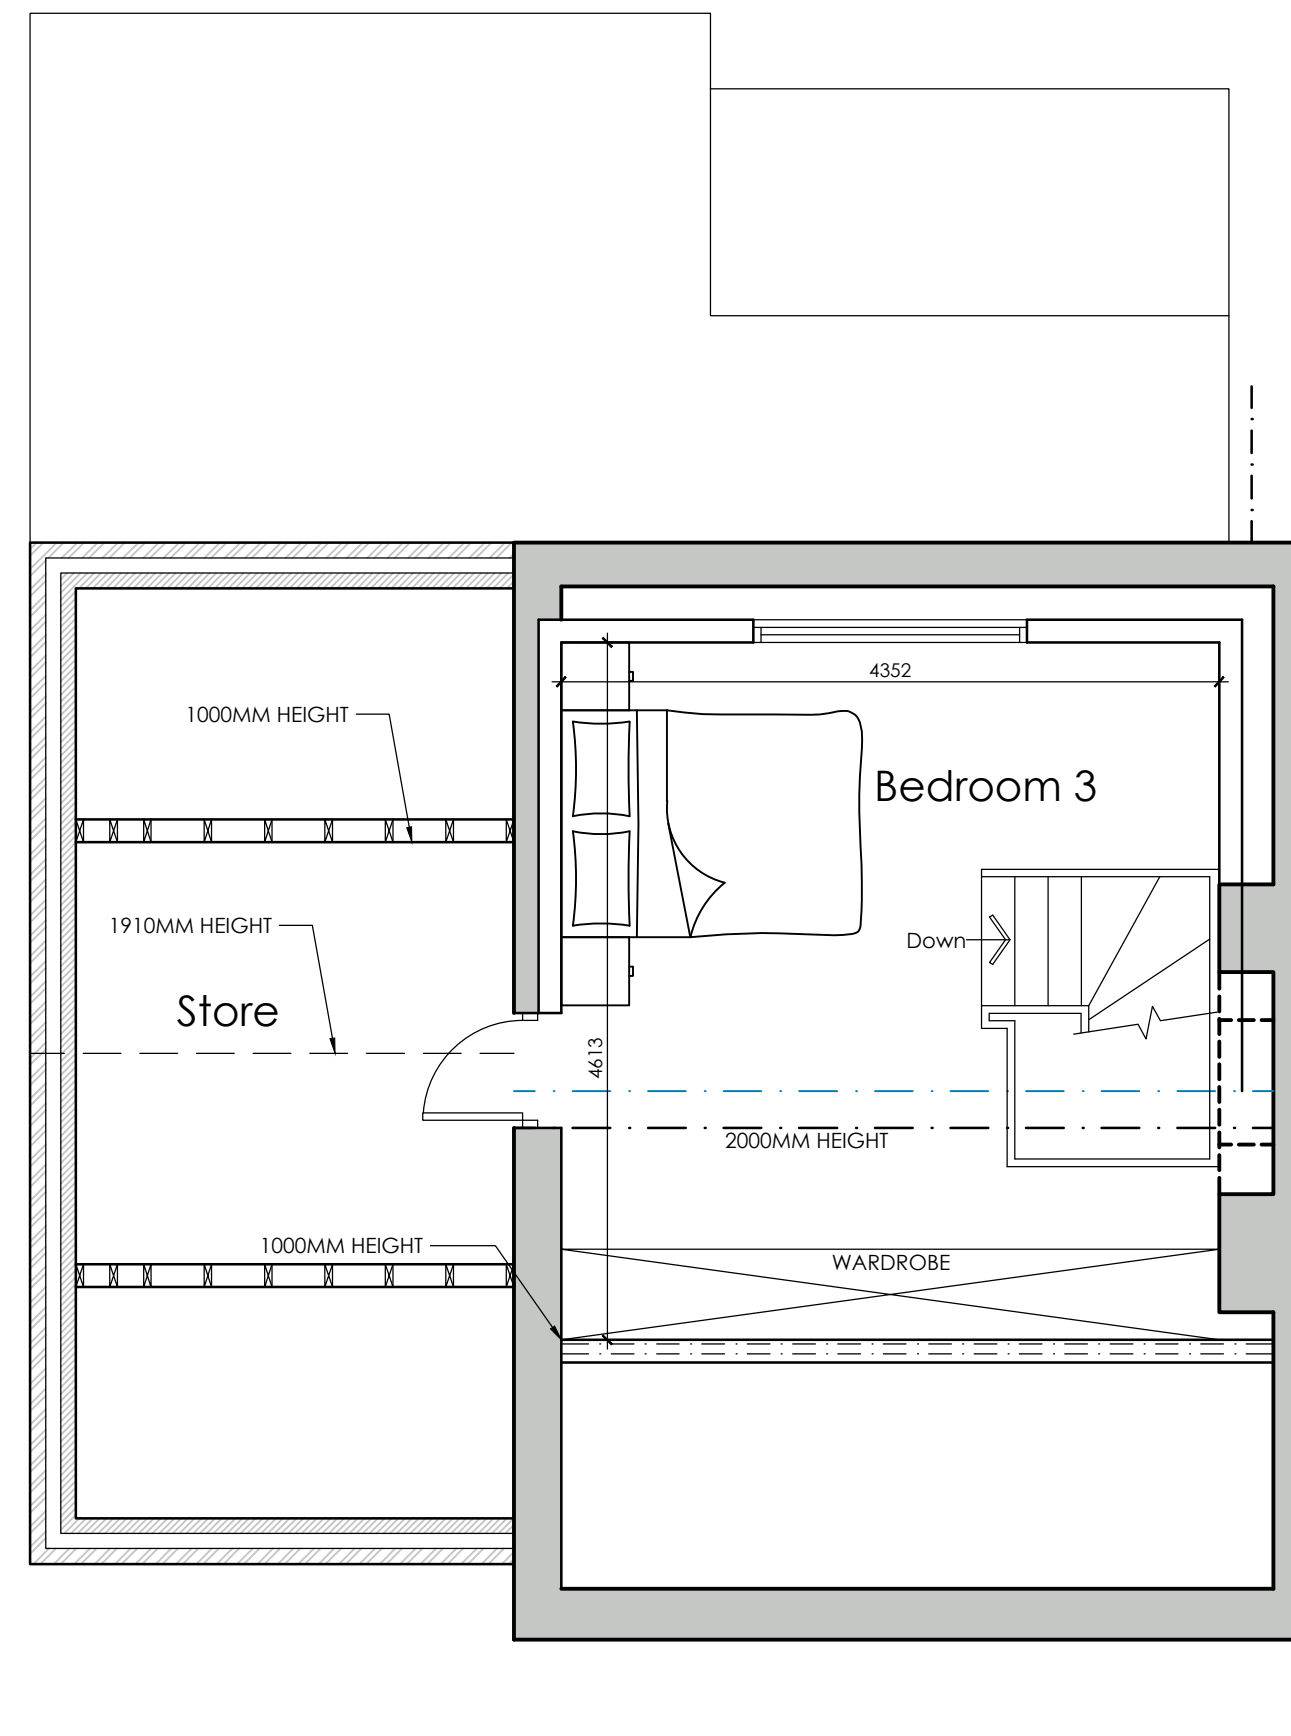

PROPOSED SECOND FLOOR PLAN
SCALE 1:50



SITE PLAN
SCALE 1:1200

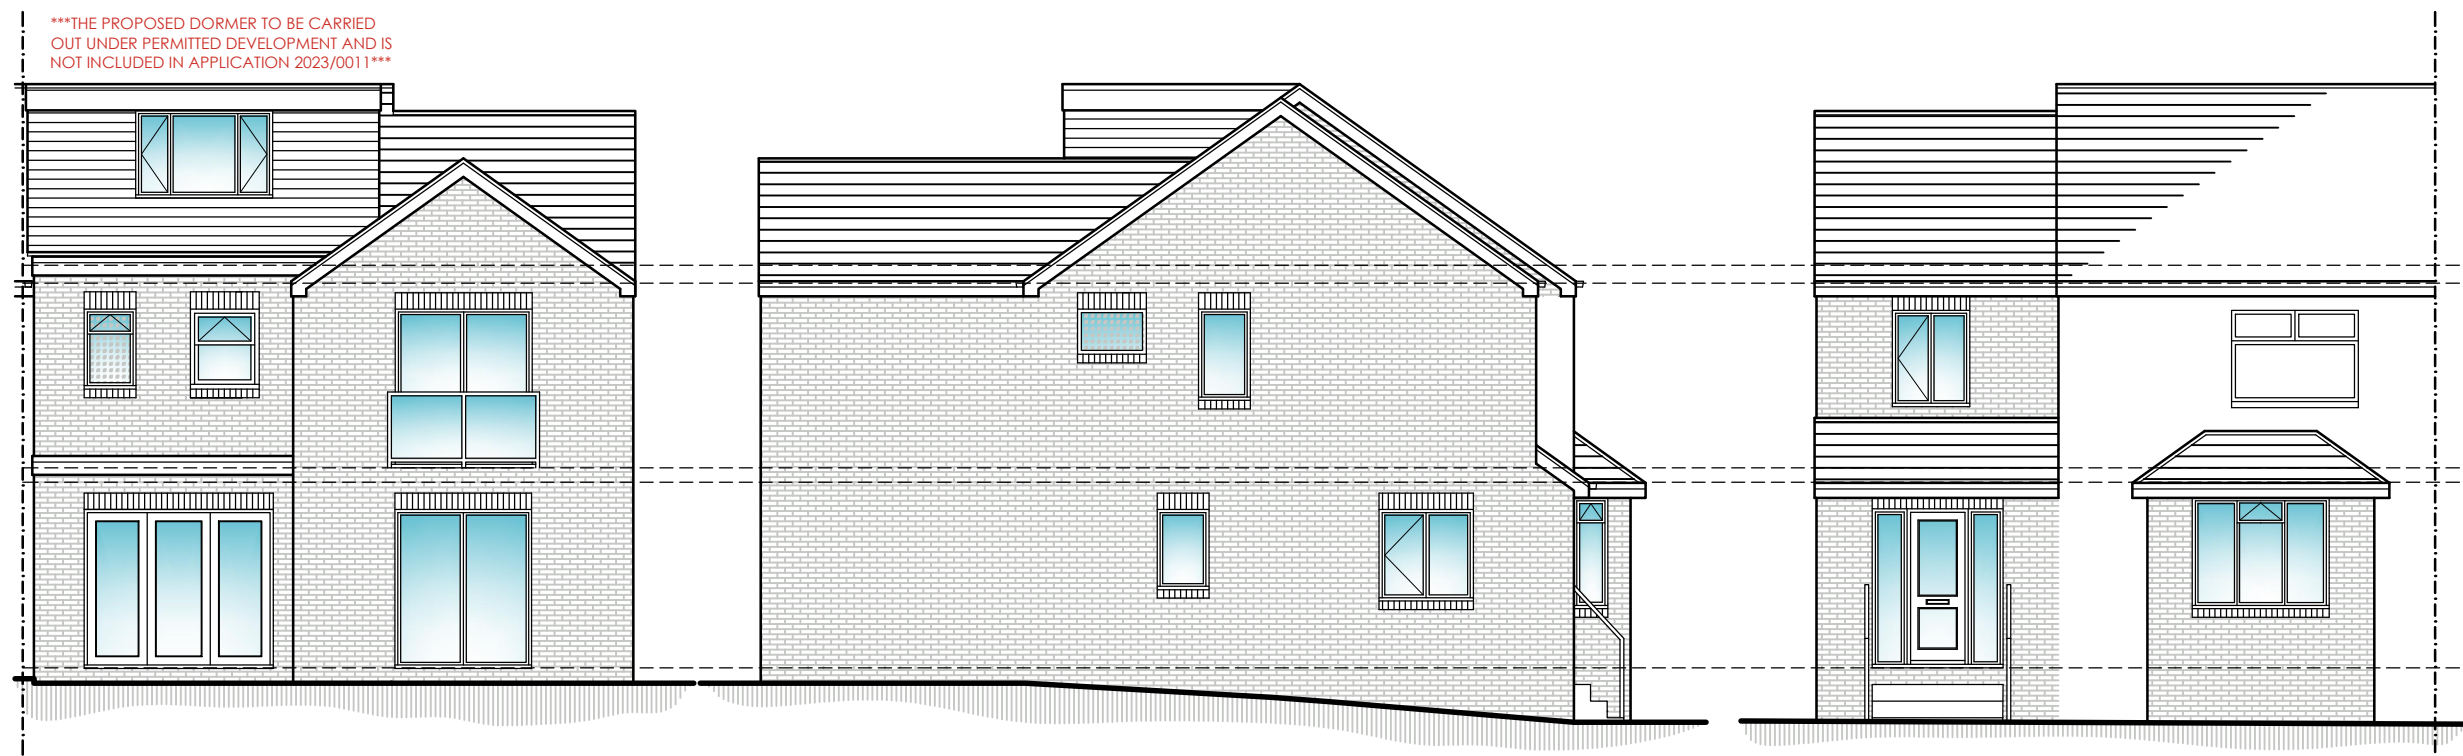


PROPOSED REAR ELEVATION
SCALE 1:100

PROPOSED SIDE ELEVATION
SCALE 1:100

PROPOSED FRONT ELEVATION
SCALE 1:100

PROPOSED SIDE ELEVATION
SCALE 1:100

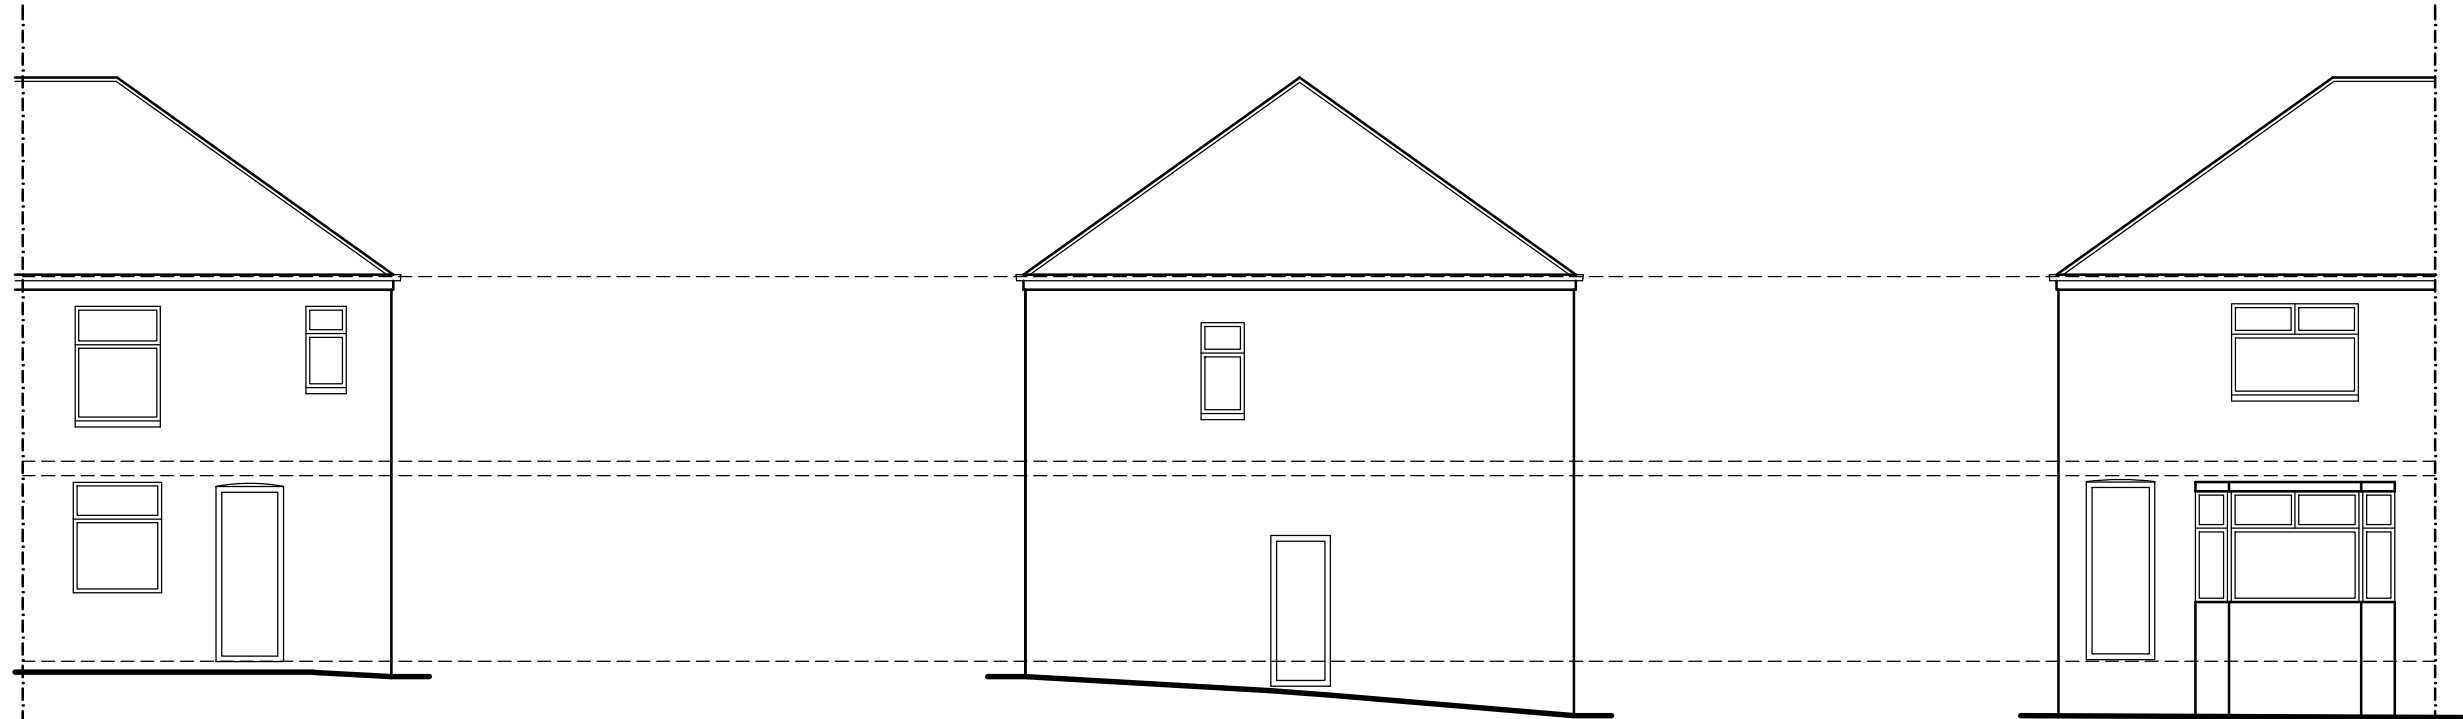

EXISTING REAR ELEVATION
SCALE 1:100

EXISTING SIDE ELEVATION
SCALE 1:100

EXISTING FRONT ELEVATION
SCALE 1:100



LOCATION PLAN
SCALE 1:1250



BLOCK PLAN
SCALE 1:1250

 White Agus PARTNERSHIP			OFFICE ONE, 34 VICTORIA ROAD, BARNSELEY, S70 2BU			Phone: 01226 208482			
ARCHITECTURAL SERVICES						Email: info@whiteaguspartnership.co.uk Web: www.whiteaguspartnership.co.uk			
Project. PROPOSED WORKS 17 VALLEY WAY HOYLAND, S74 9AN					Client. MR BRENNAN				
Drawing Title. PROPOSED PLANS AND ELEVATIONS					Date. JULY 2023		Scale. 1:50 & 1:100 @ A1		
					Ref. 22-071		Dwg. No. 05		
							Rev. A		
Date		Suffix		Description		Date		Suffix	
29/05/2024		A		REVISED FOR PLANNING					