




LOCATION PLAN 1:1250

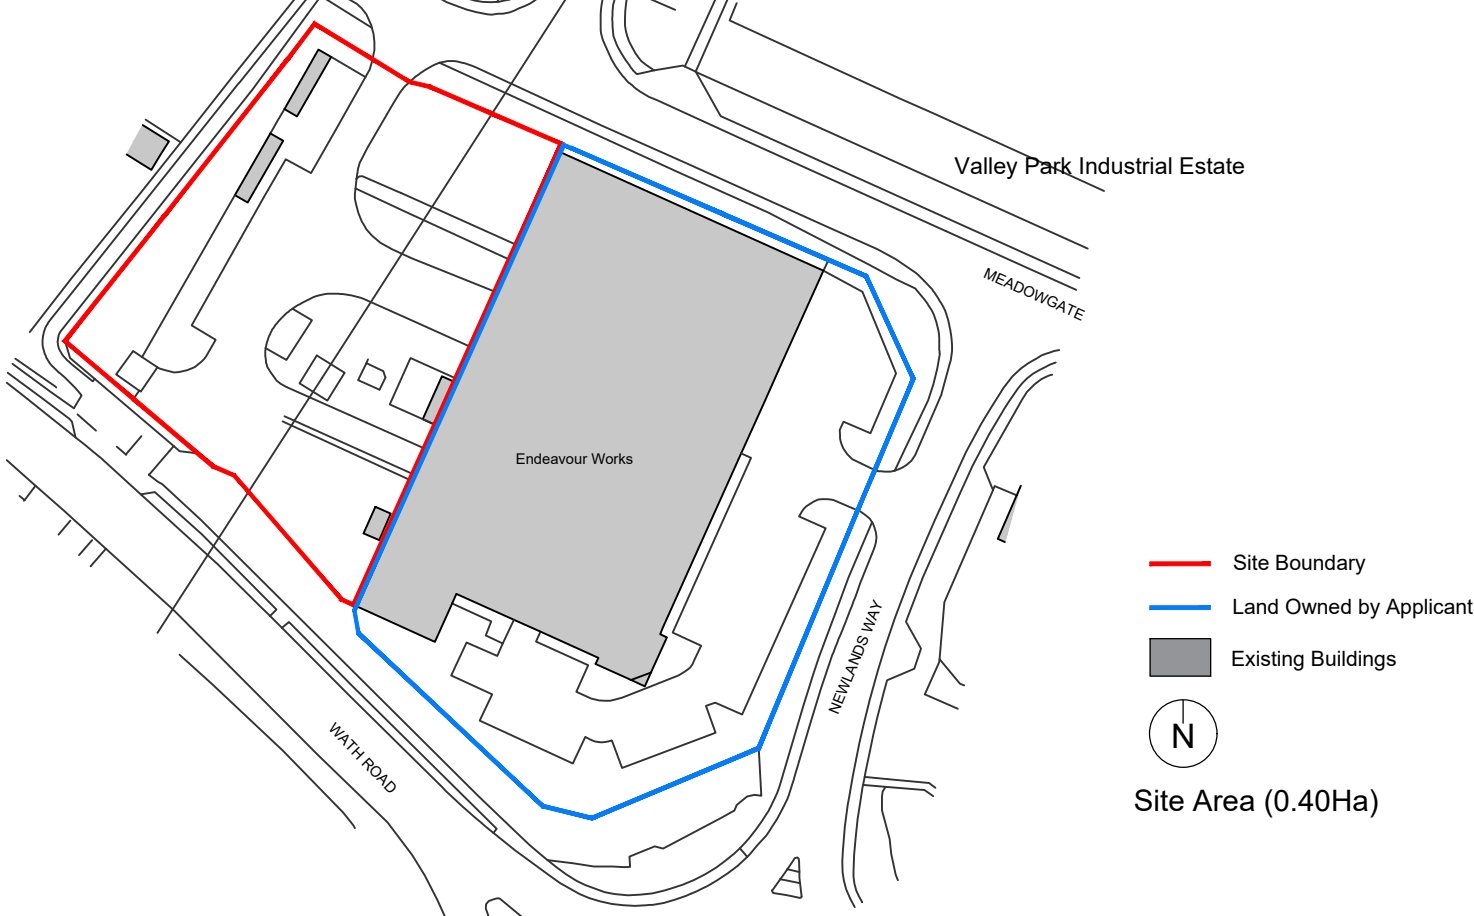

EXISTING CAR PARKING 1:1250

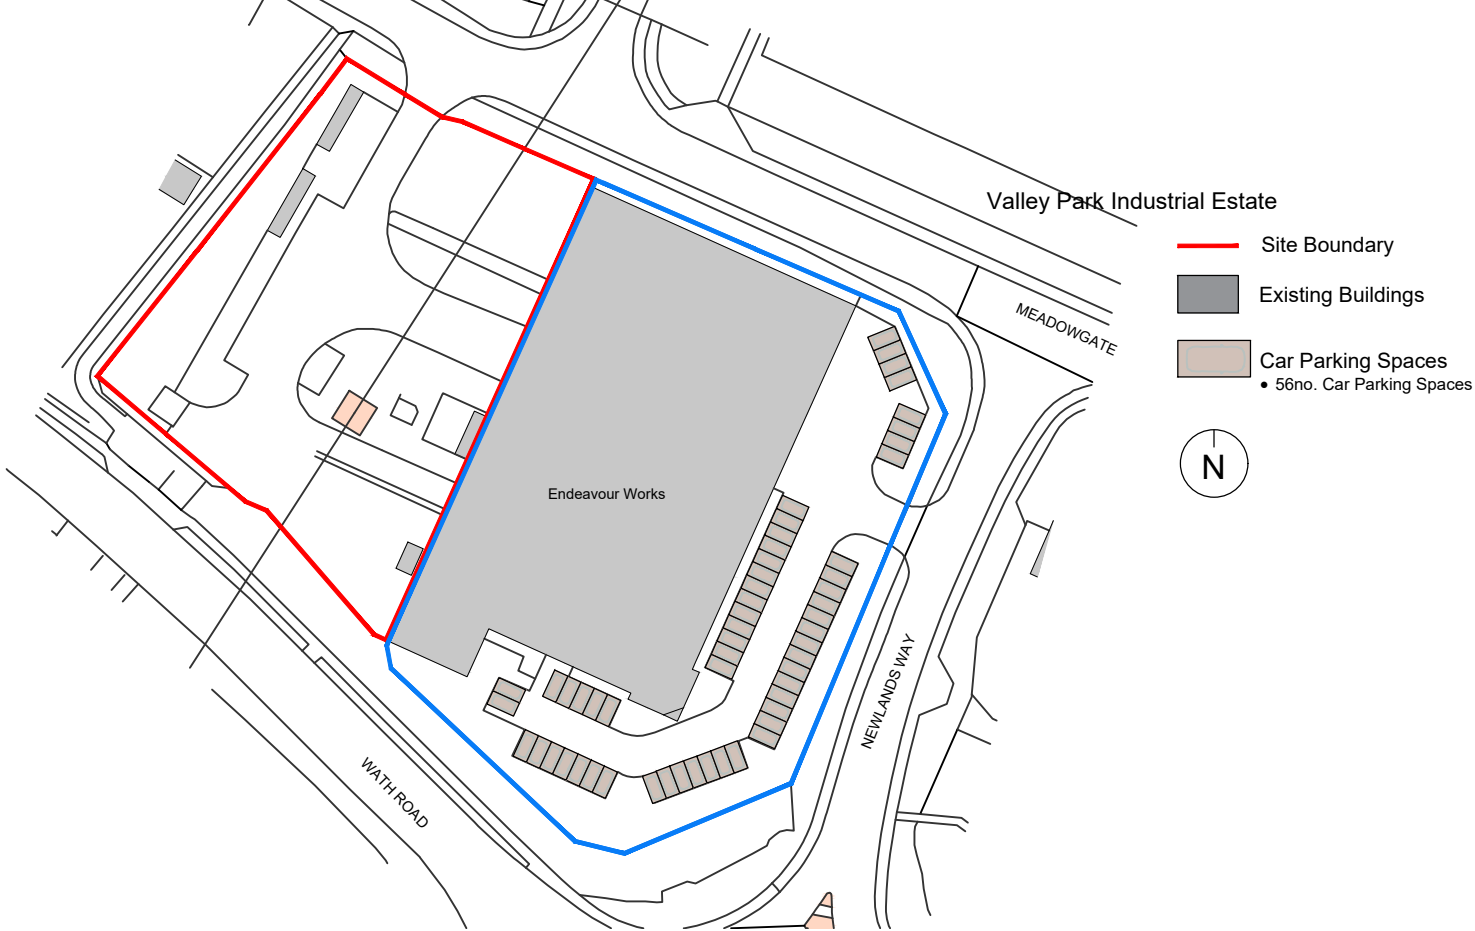

PROPOSED SITE PLAN 1:500

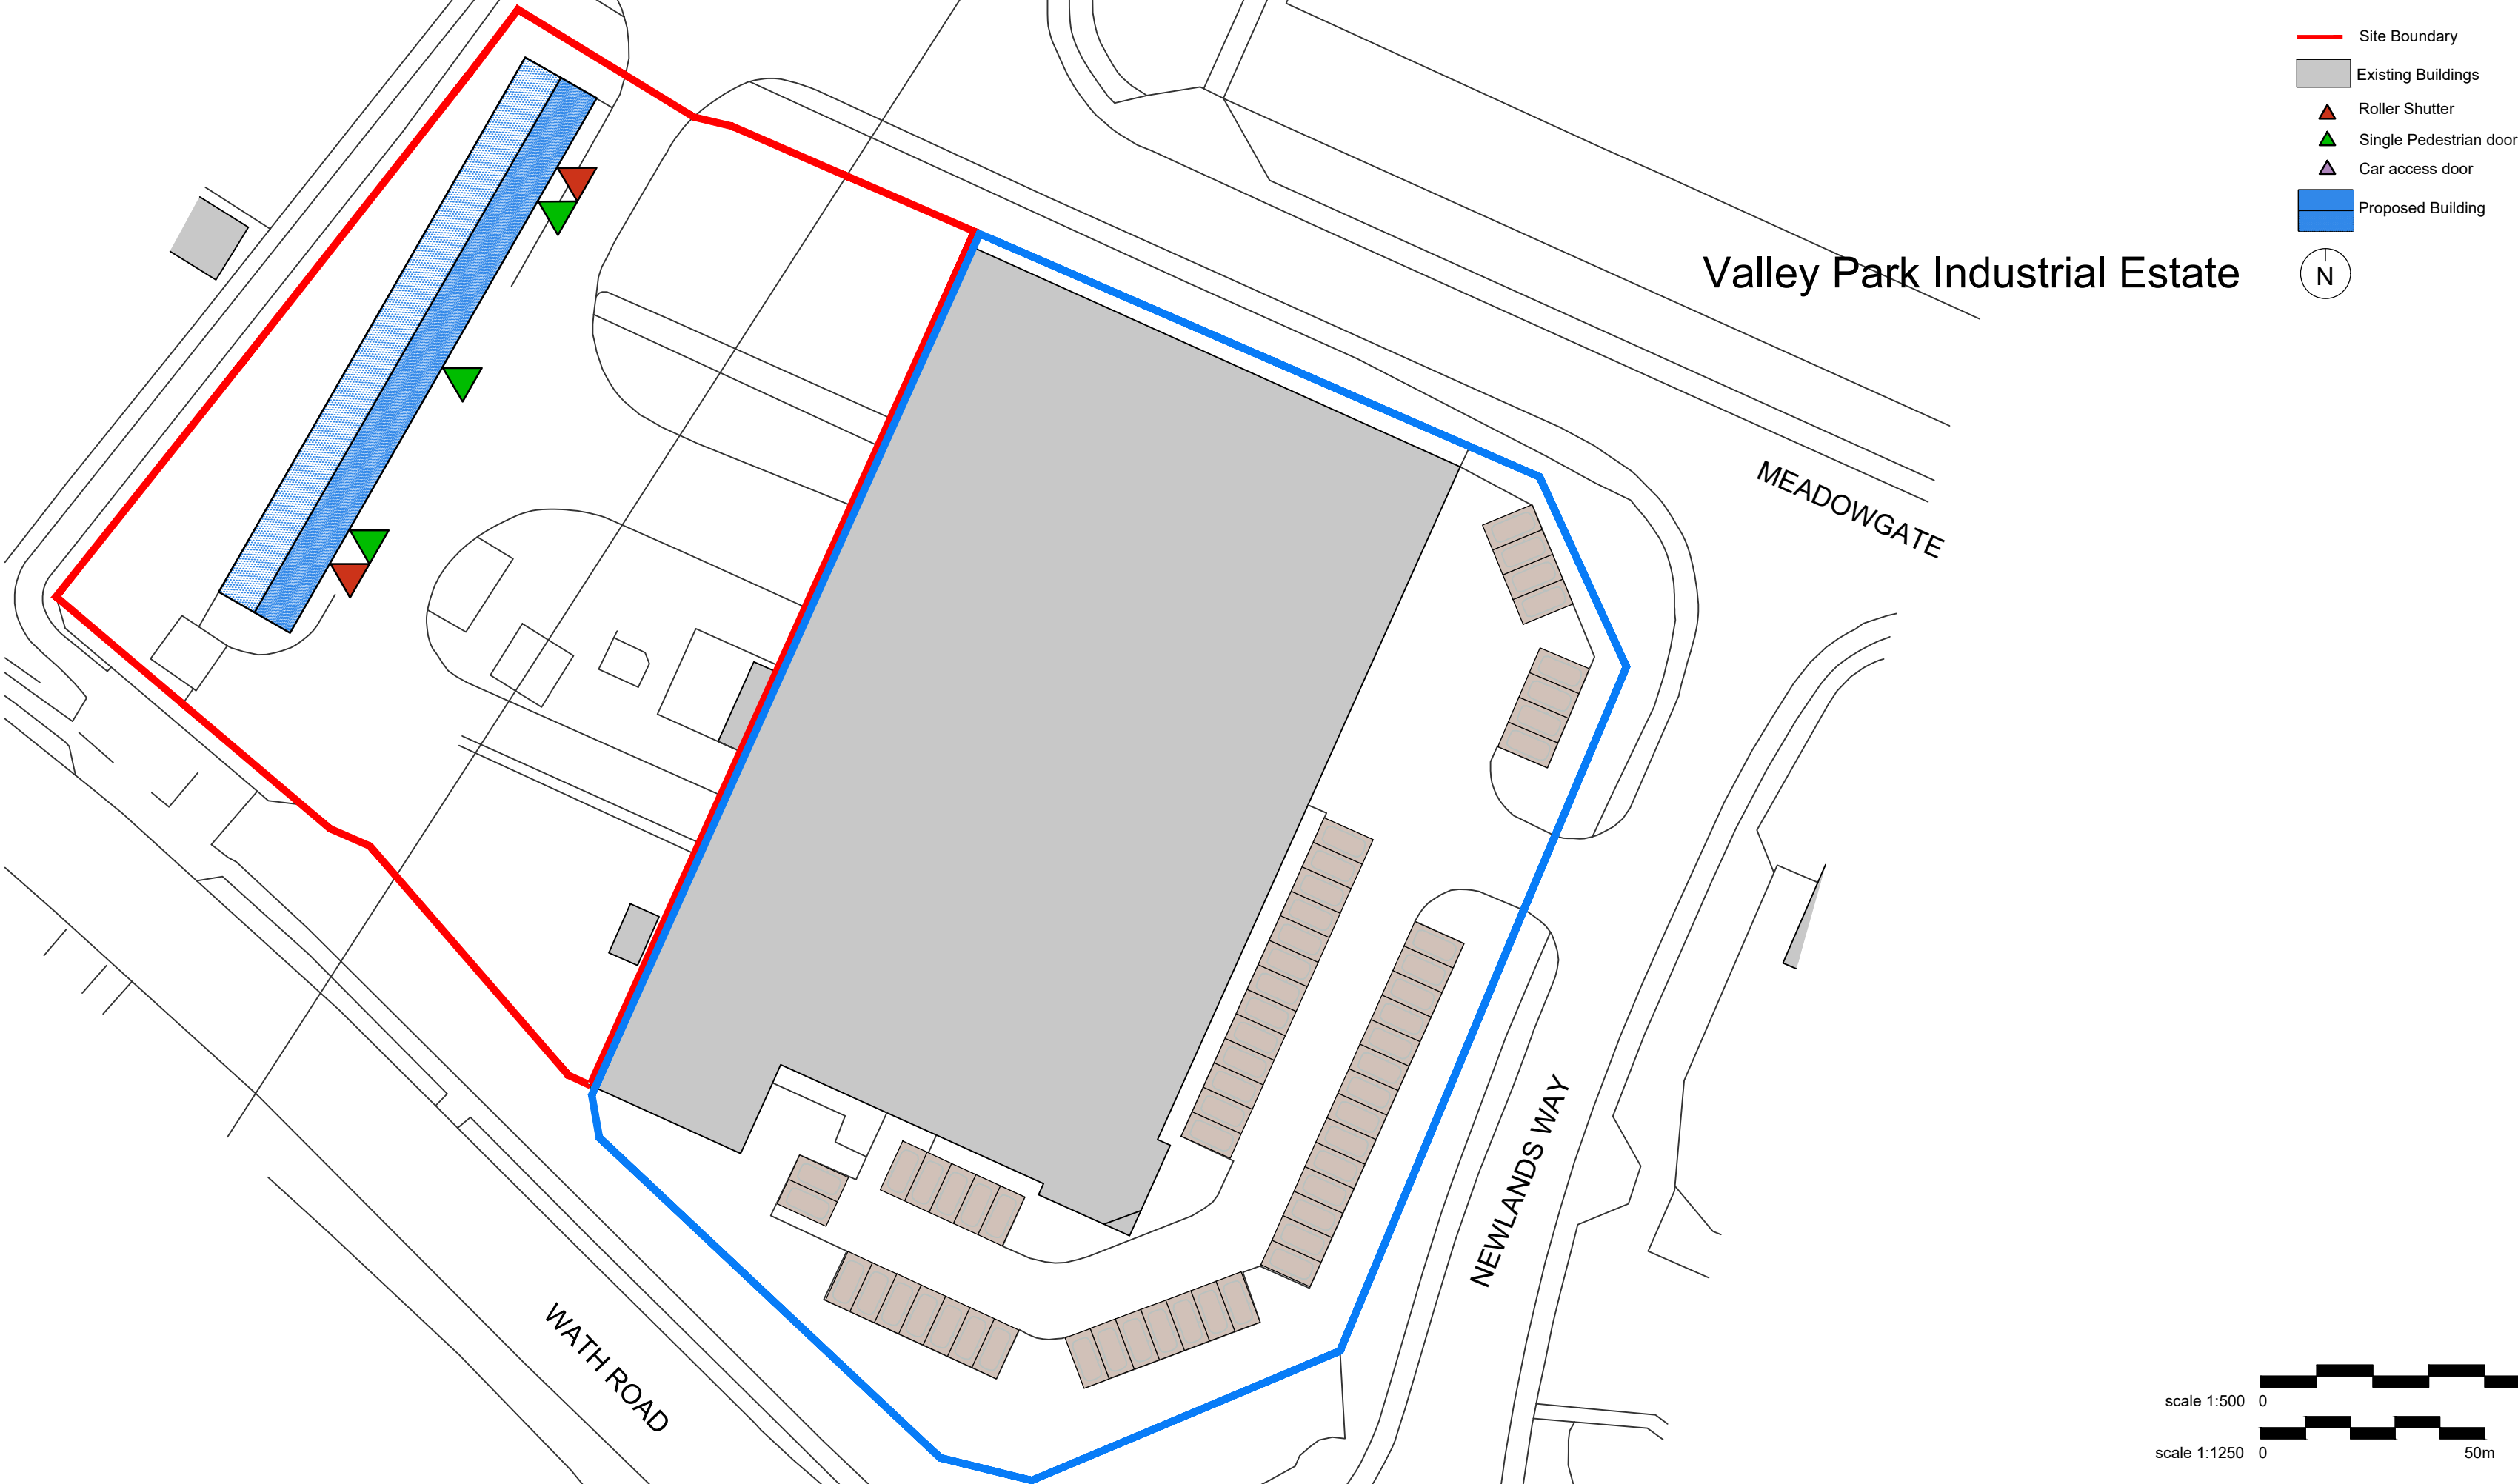

©TRIANGLE ARCHITECTS LIMITED

■THIS DRAWING IS THE SUBJECT OF COPYRIGHT WHICH VESTS IN TRIANGLE ARCHITECTS LIMITED. IT IS AN INFRINGEMENT OF COPYRIGHT TO REPRODUCE THIS DRAWING, BY WHATEVER MEANS, INCLUDING ELECTRONIC, WITHOUT THE EXPRESS WRITTEN CONSENT OF TRIANGLE ARCHITECTS LIMITED WHICH RESERVES ALL ITS RIGHTS.

■TRIANGLE ARCHITECTS LIMITED ASSERTS ITS RIGHTS TO BE IDENTIFIED AS THE AUTHOR OF THIS DESIGN.

■DRAWING NOT TO BE SCALED. FIGURED DIMENSIONS TO BE WORKED TO IN ALL CASES.

■THE CONTRACTOR IS RESPONSIBLE FOR CHECKING DIMENSIONS, TOLERANCES & REFERENCES.

■ANY DISCREPANCY TO BE VERIFIED WITH THE ARCHITECT BEFORE PROCEEDING WITH THE WORKS.

■REPORT ERRORS & OMISSIONS TO ARCHITECT.

■WHERE AN ITEM IS COVERED BY DRAWINGS OF DIFFERENT SCALES, THE LARGER SCALE DRAWING TO BE WORKED TO, DO NOT SCALE FROM THE DRAWING. FIGURED DIMENSIONS TO BE WORKED TO IN ALL CASES.

■CHECK ALL DIMENSIONS ON SITE.

■DRAWING TO BE READ IN CONJUNCTION WITH THE HEALTH & SAFETY PLAN, AND ALL RELEVANT RISK ASSESSMENTS AND THE FOLLOWING DRAWINGS:

P01 29.11.24 HR First Issue.

Rev Date By Remarks

Client: Fernco Ltd

Project Name: Fernco Ltd Warehouse, Barnsley

Drawing Name: Proposed Site Plan

Drawing Purpose: PLANNING

Project Number: 24-044 Drawing Number: 3001 Revision: P01

Project Origin Vol/Sys Level Type Role Number

FER - TRI - ZZ - 00 - DR - A - 3001

Status: Scale @ A2: Drawn: Checked: Date:

1:1250/500 HR 11/2024

TRIANGLE ARCHITECTS

Tel: 0161 272 3500
E-mail: studio@trianglearchitects.co.uk
Web: www.trianglearchitects.co.uk
Twitter: @TriangleArch

4 Jordan Street
Manchester
M15 4PY

