


**SITE PLAN 1:200**


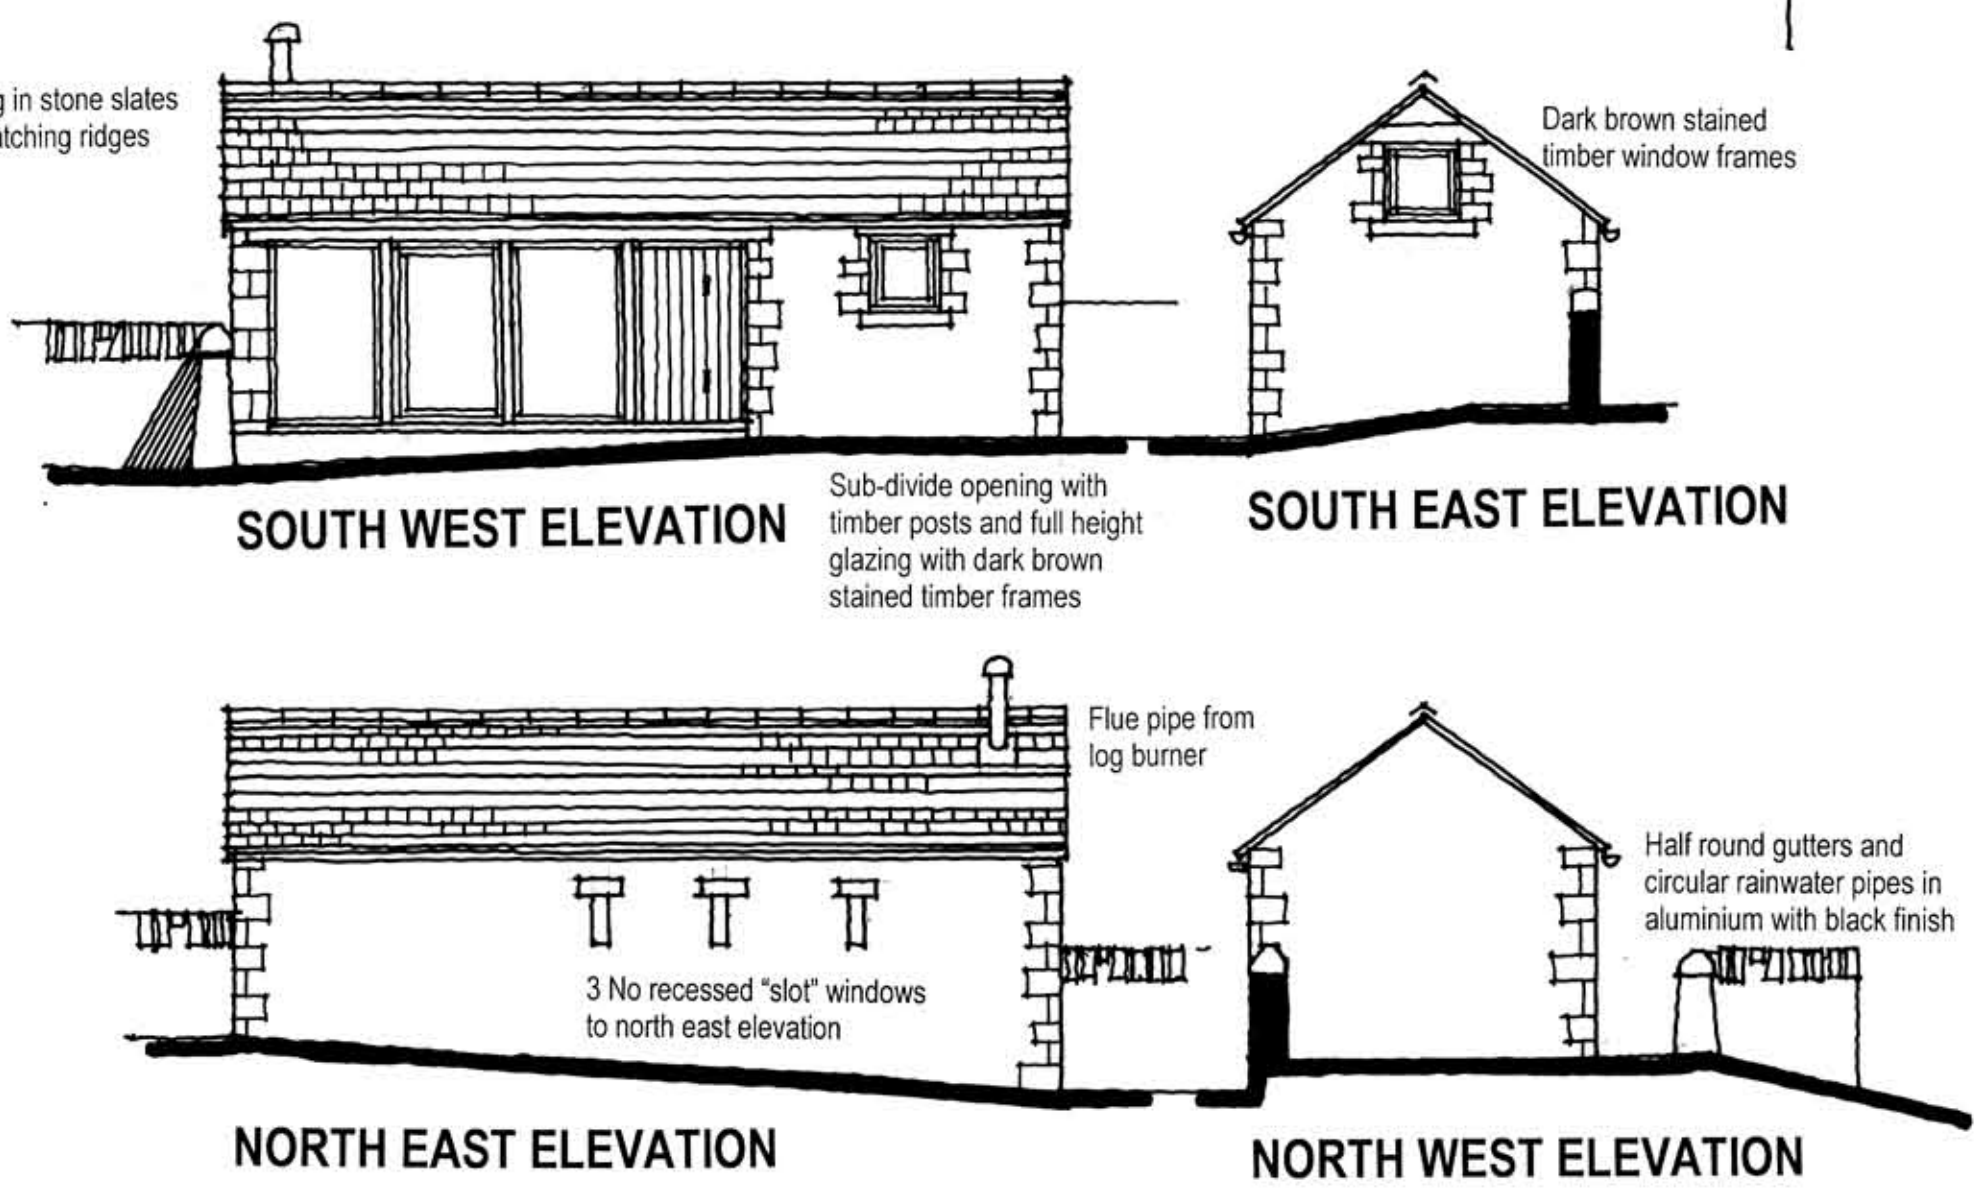


**SOUTH WEST ELEVATION**



**SOUTH EAST ELEVATION**

**NORTH EAST ELEVATION**

**NORTH WEST ELEVATION**

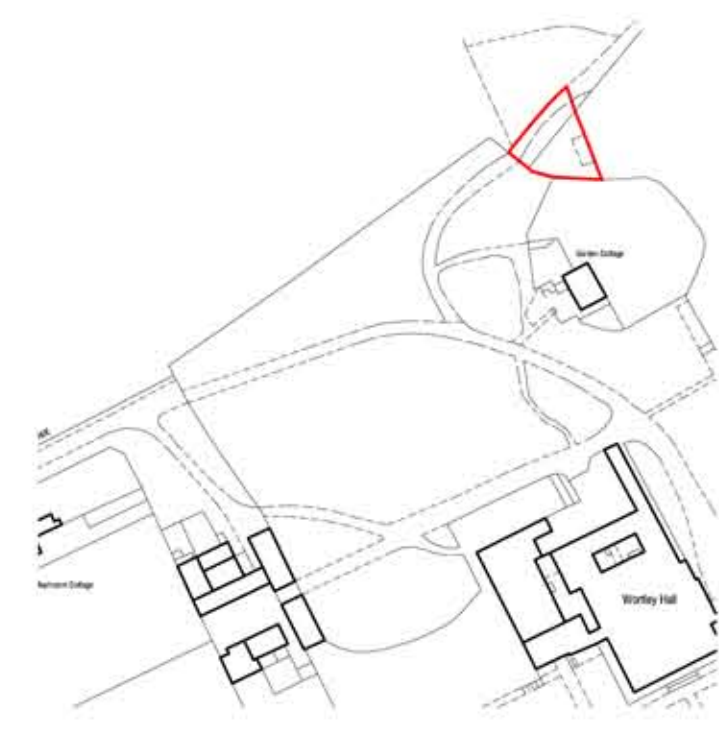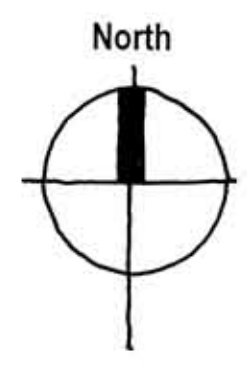

**SITE LOCATION PLAN 1:2500**

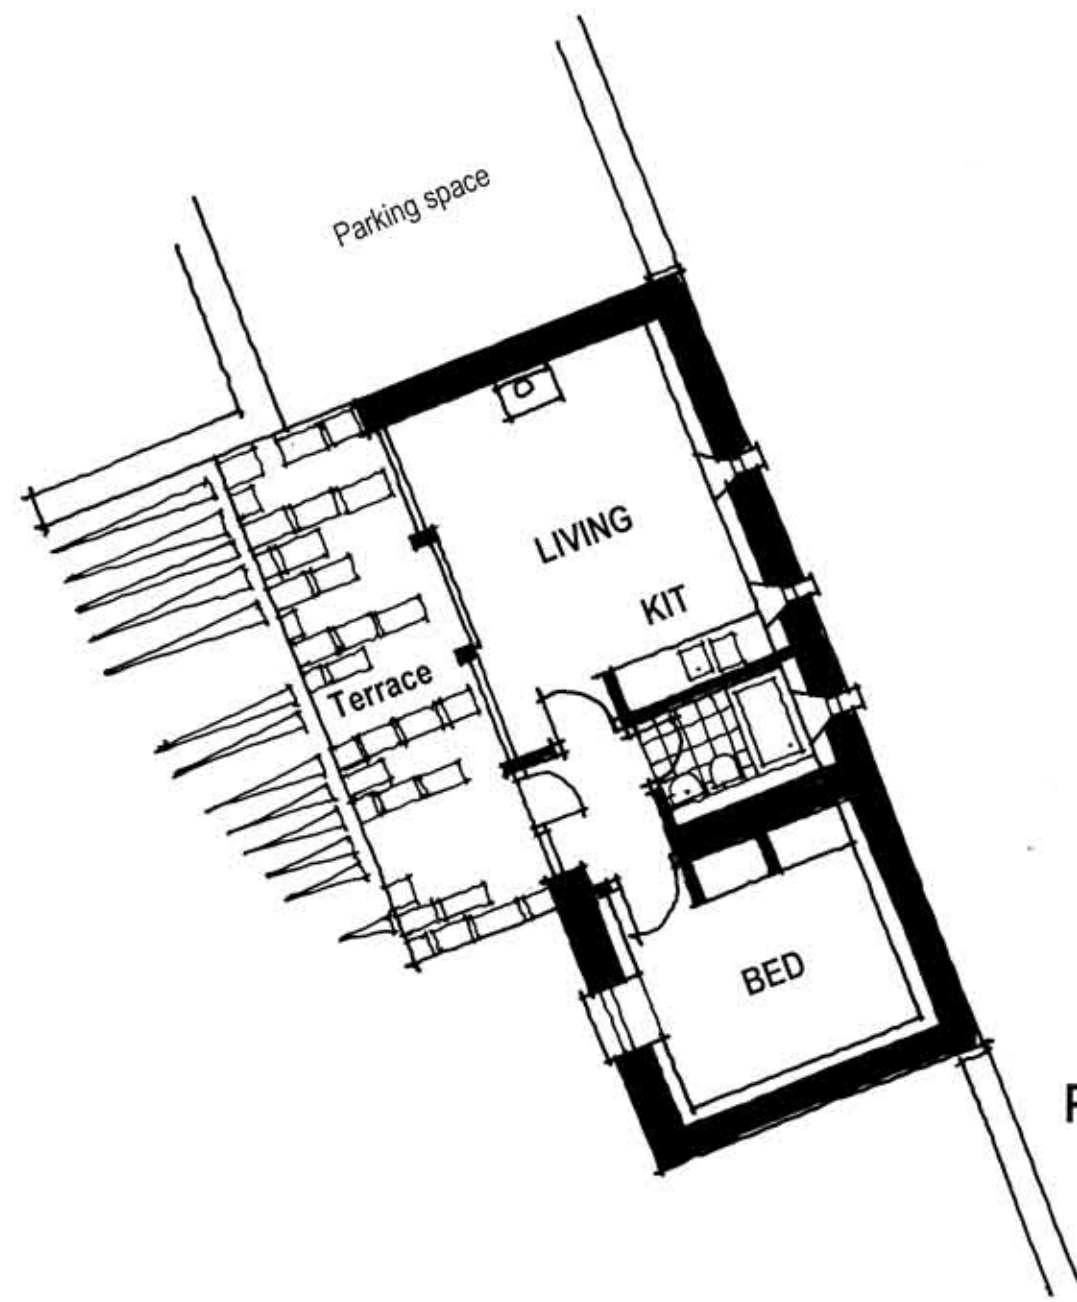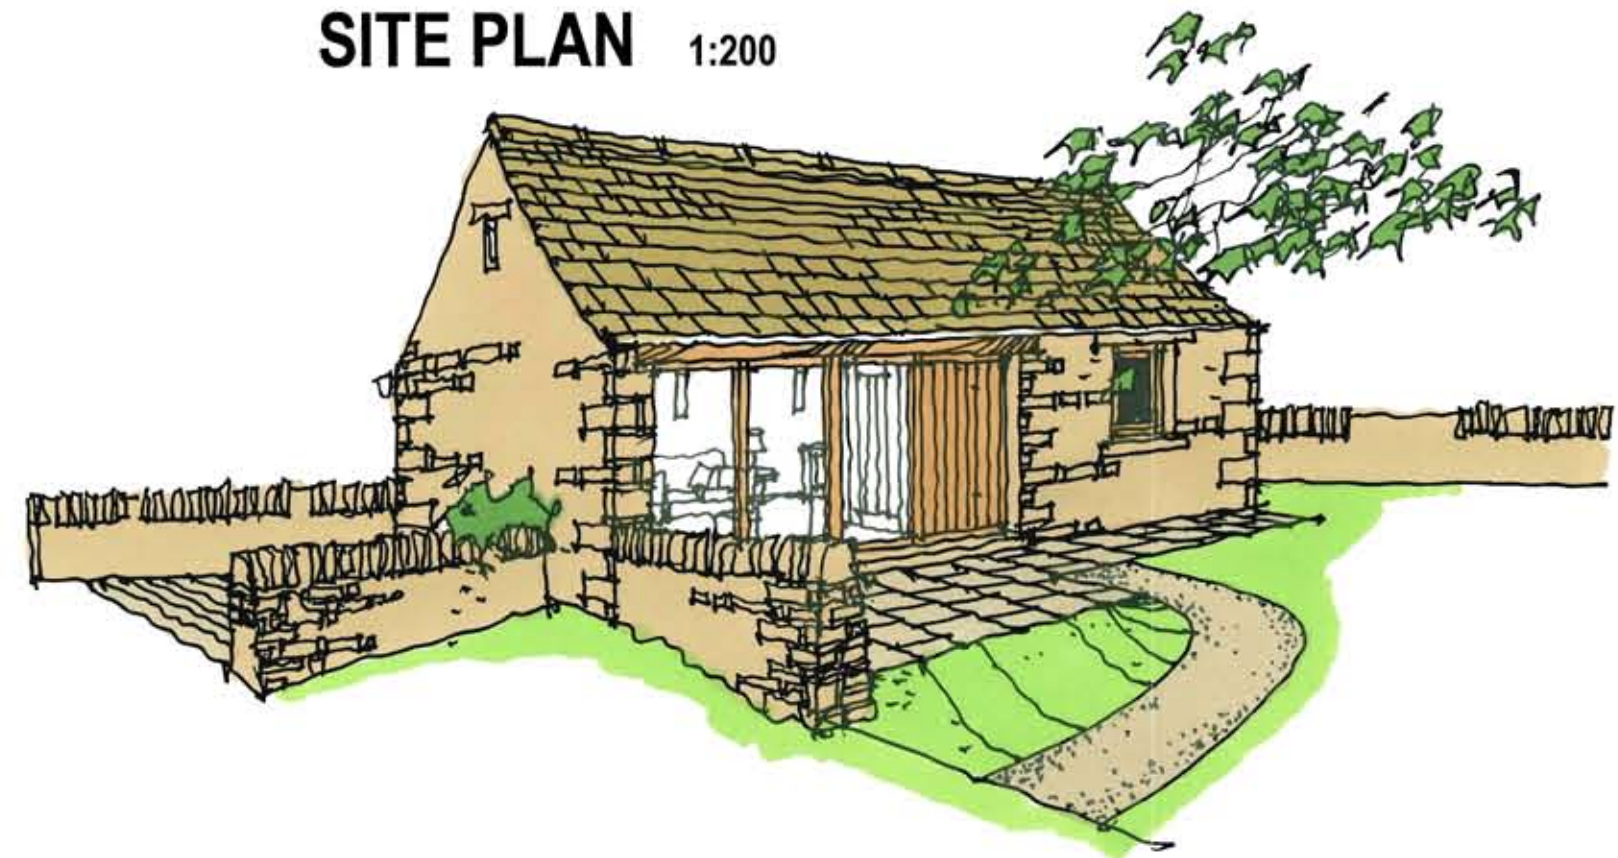

**PLAN 1:100**

**THE WHARNCLIFFE ESTATE**

**WORTLEY VILLAGE DEVELOPMENT PROPOSALS**

SITE 12 – ANIMAL SHELTER




**Chris Carr Associates ARCHITECTS**

6A Eastgate, Barnsley, S70 2EP  
Tel:(01226) 286256 Fax:(01226) 207304  
Email: mail@cca-arch.co.uk

Scale: 1:200 1:2500 @ A2 Drawn. 21.70

Date: DEC 2010 Ref. No.

DWG. No. P12 Rev.

 

This drawing and the copyright is the Architects property and may be used or reproduced only by agreement. All Dimensions in Millimetres unless specified otherwise and subject to verification on site.