



PROPOSED GROUND FLOOR PLAN
SCALE 1:50

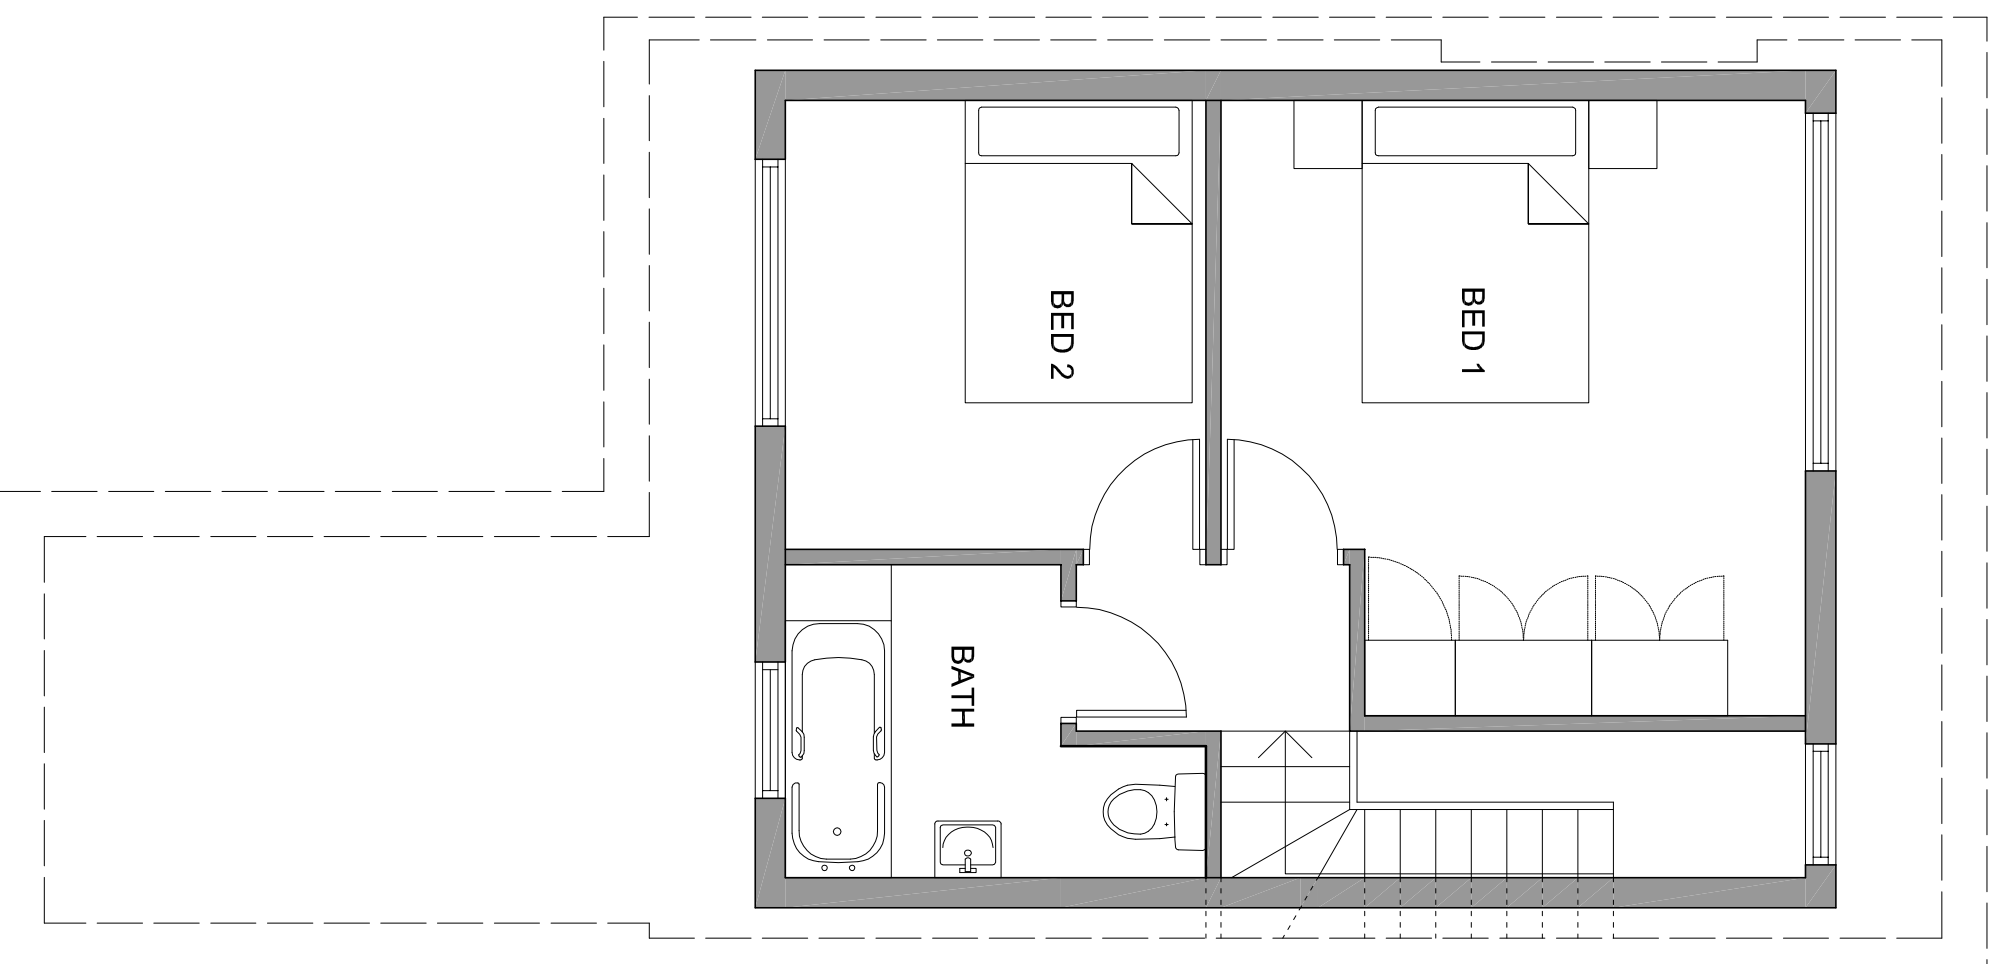

PROPOSED FIRST FLOOR PLAN
SCALE 1:50

 Whitshaw Builders Ltd.	
JOB	29 Issott Street Honeywell Barnsley S71 1QF
DATE	11-2014
DWG	231-003
SCALE	AS SHOWN @A3