




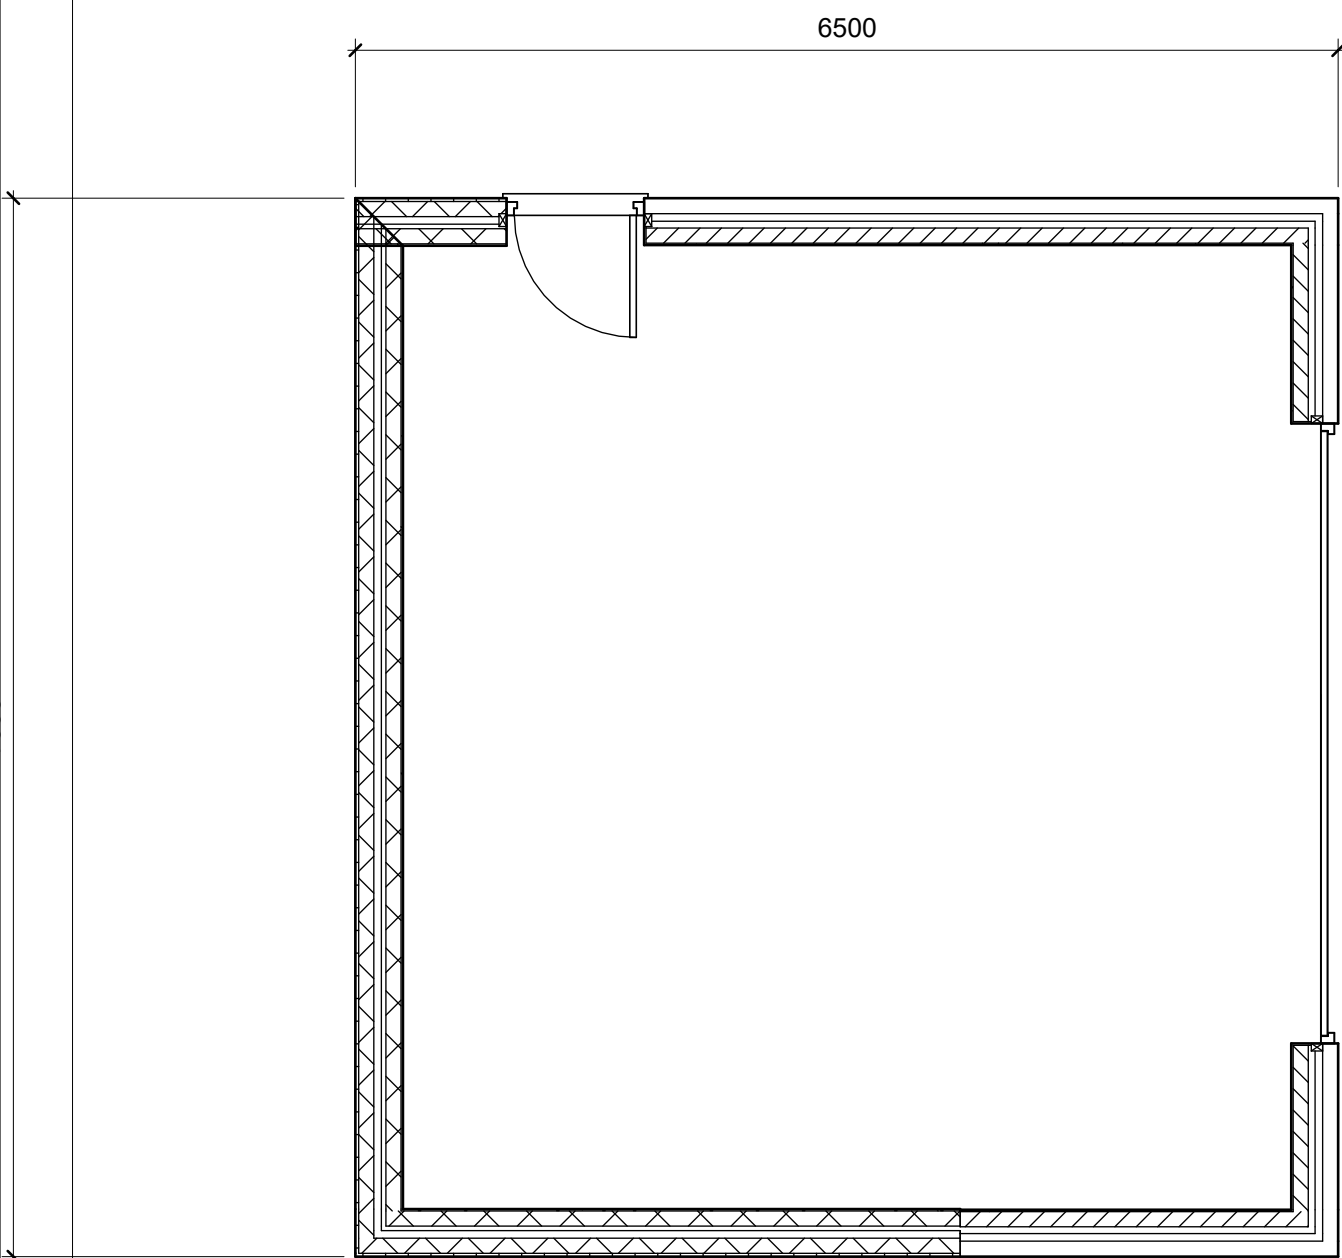


1 Floor Plan
1 : 50

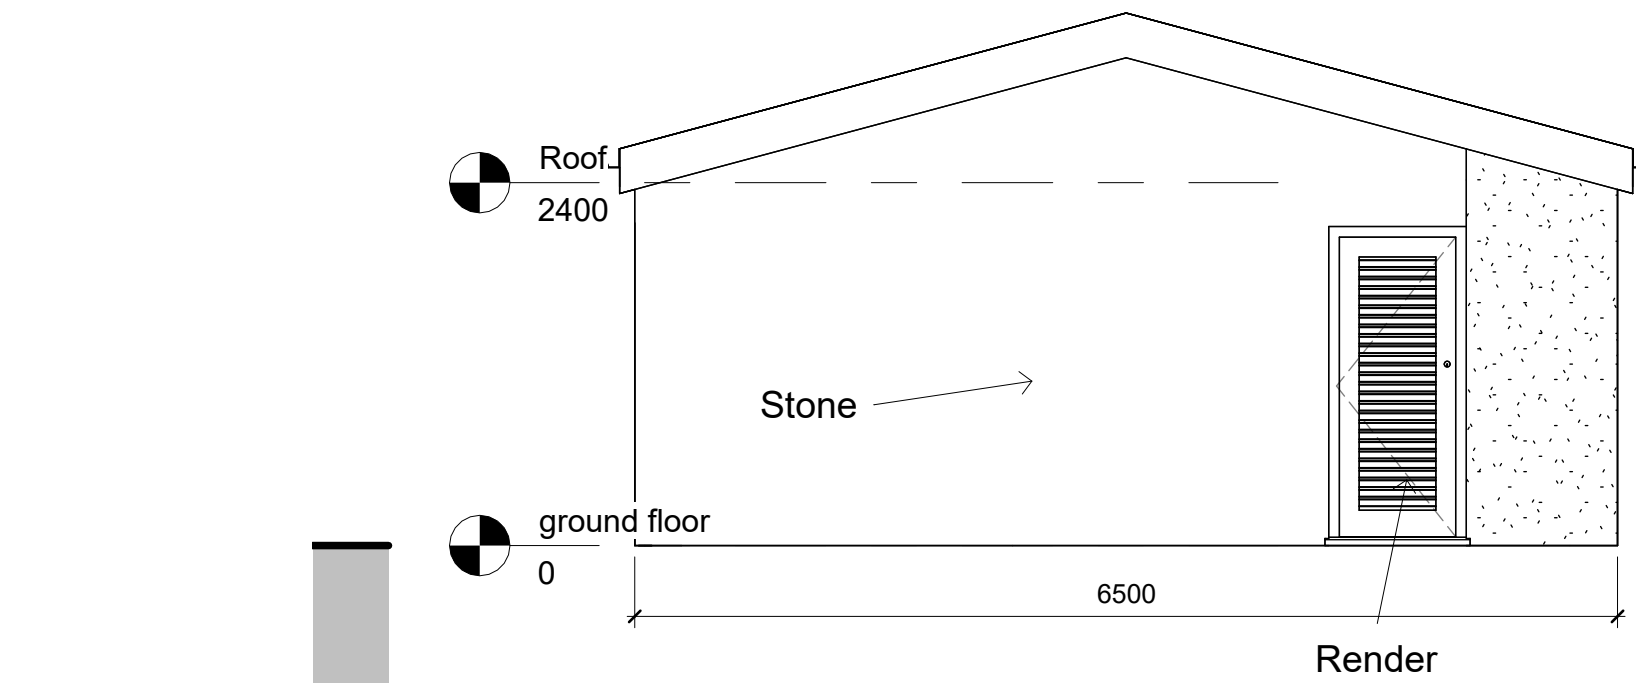


3 North Elevation
1 : 50

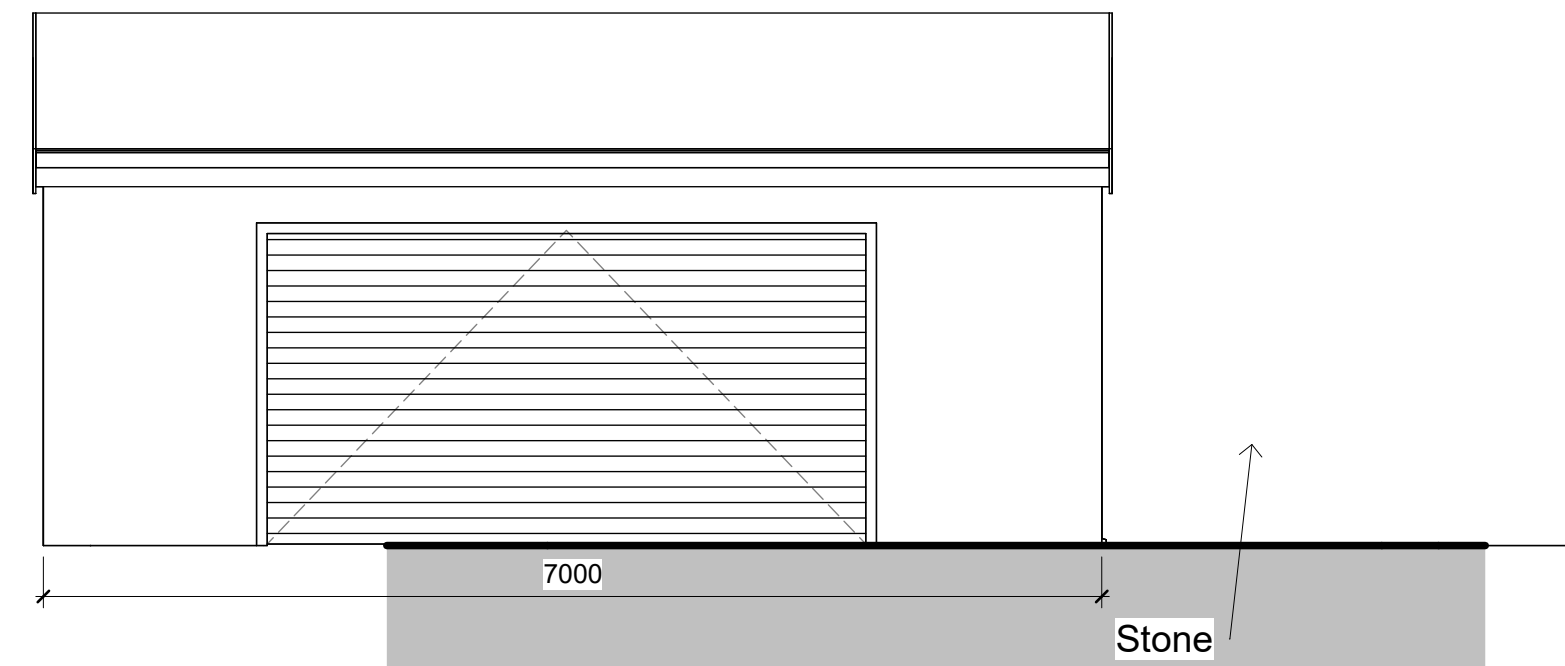


4 East Elevation
1 : 50

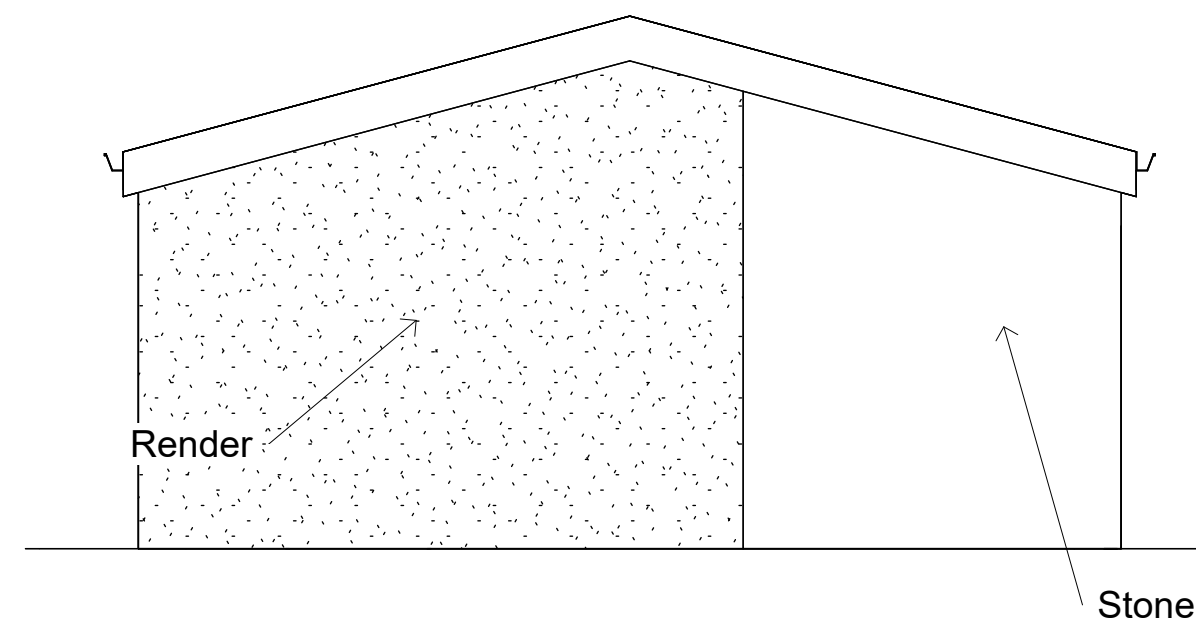

5 South Elevation
1 : 50

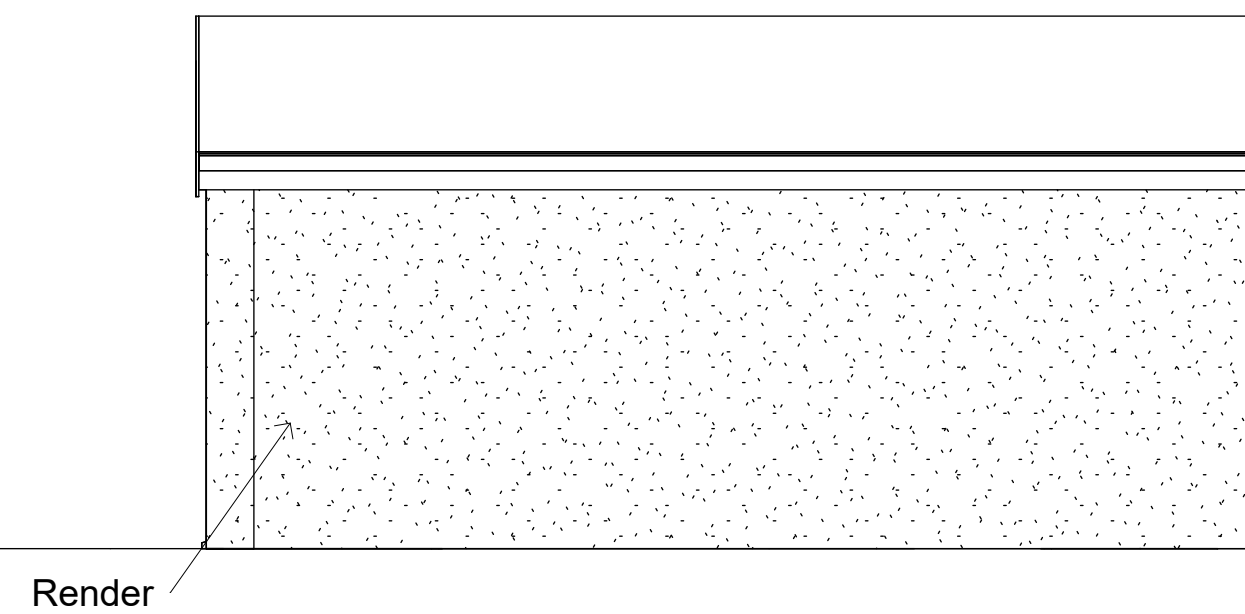


6 West Elevation
1 : 50

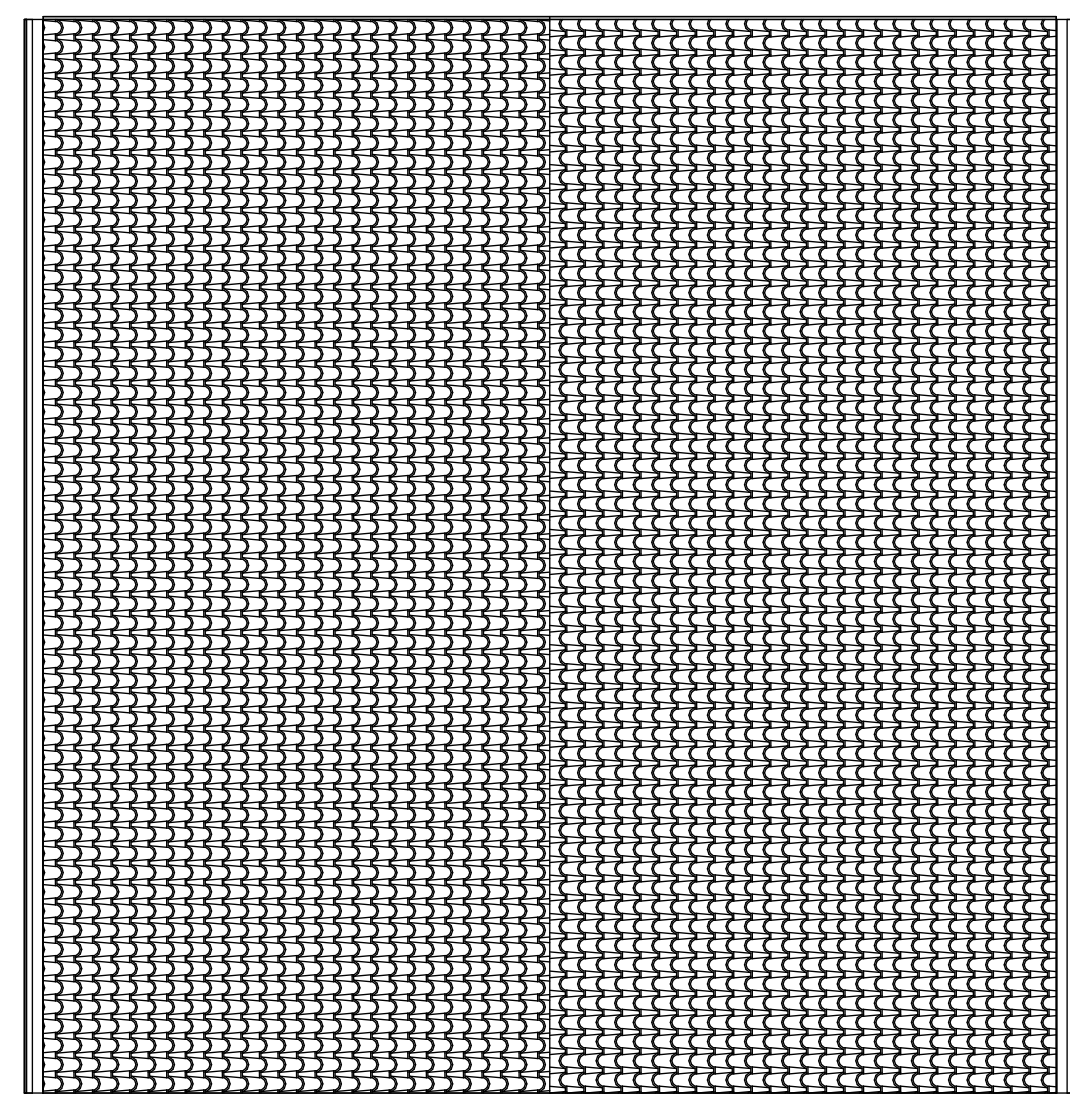

2 Roof Plan
1 : 50



7 Proposed Site Plan
1 : 200

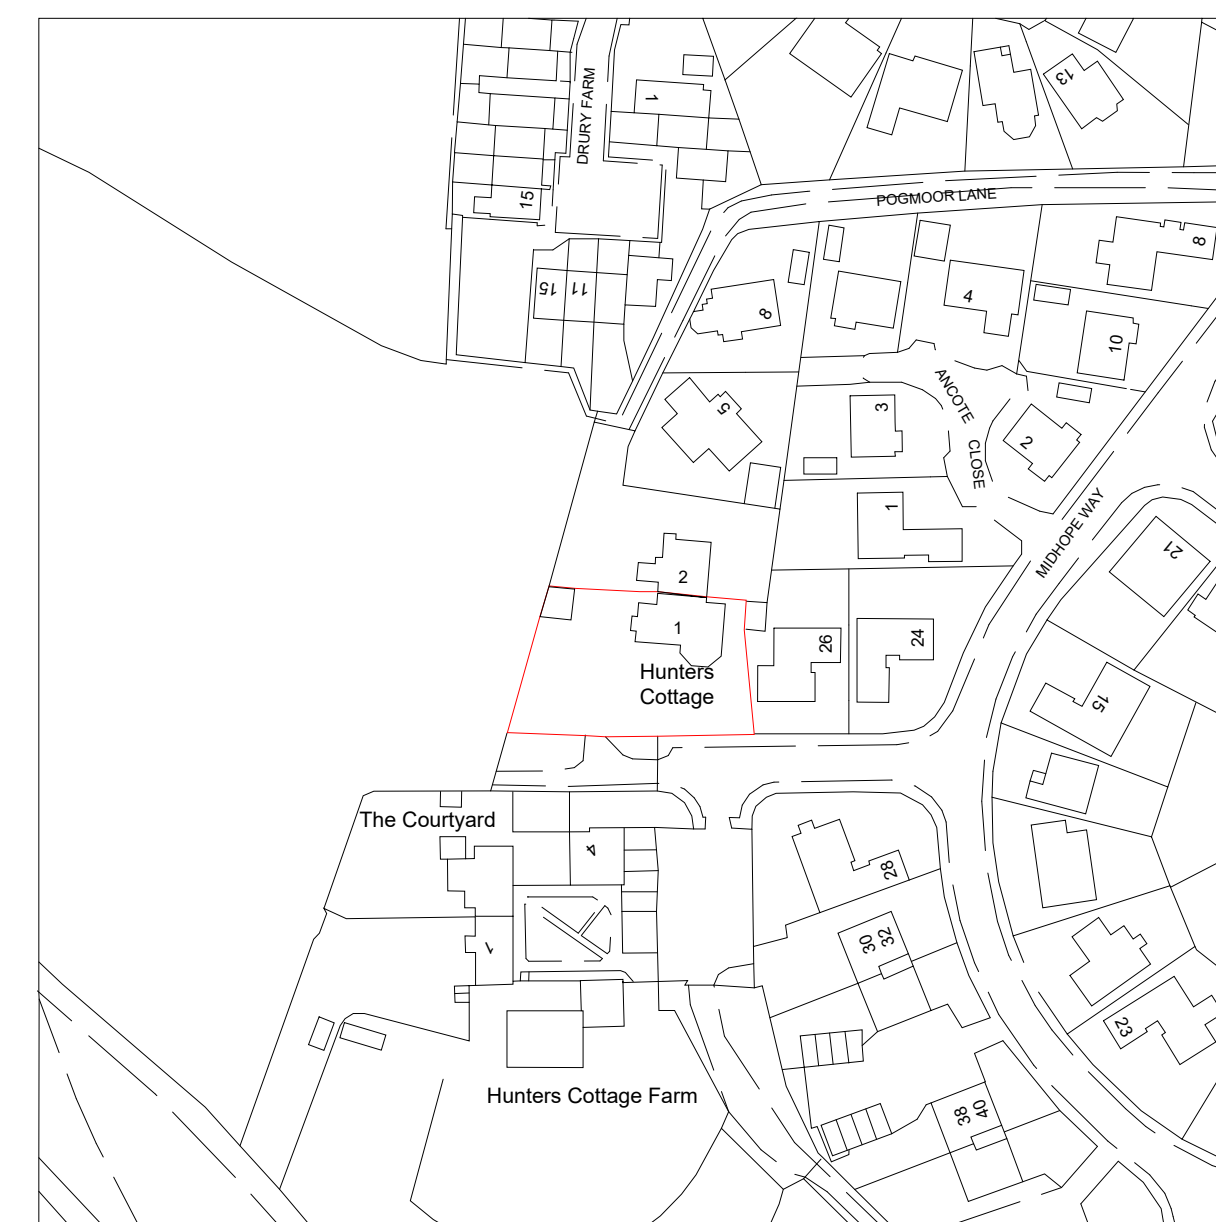

8 Location Plan
1 : 1250

Notes



66 Low Grange Road
Thurnscoe
Rotherham
S63 0LE
Tel: 07966 488928
email: info@abdesignandbuild.co.uk

Project

Proposed Garage to side
of :-

Hunters Cottage
Pogmoor
Barnsley
S75 2JR

Drawing

Proposed Plans and
Elevations

Proposed Site Plan

Existing Location Plan

Drawn By

Stuart Allen

Date

29/04/22

Scale @ A1 size

As indicated

Drawing Number

ABAPA2022DSykes/ 02