



Front Elevation (East Facing)
1 : 100

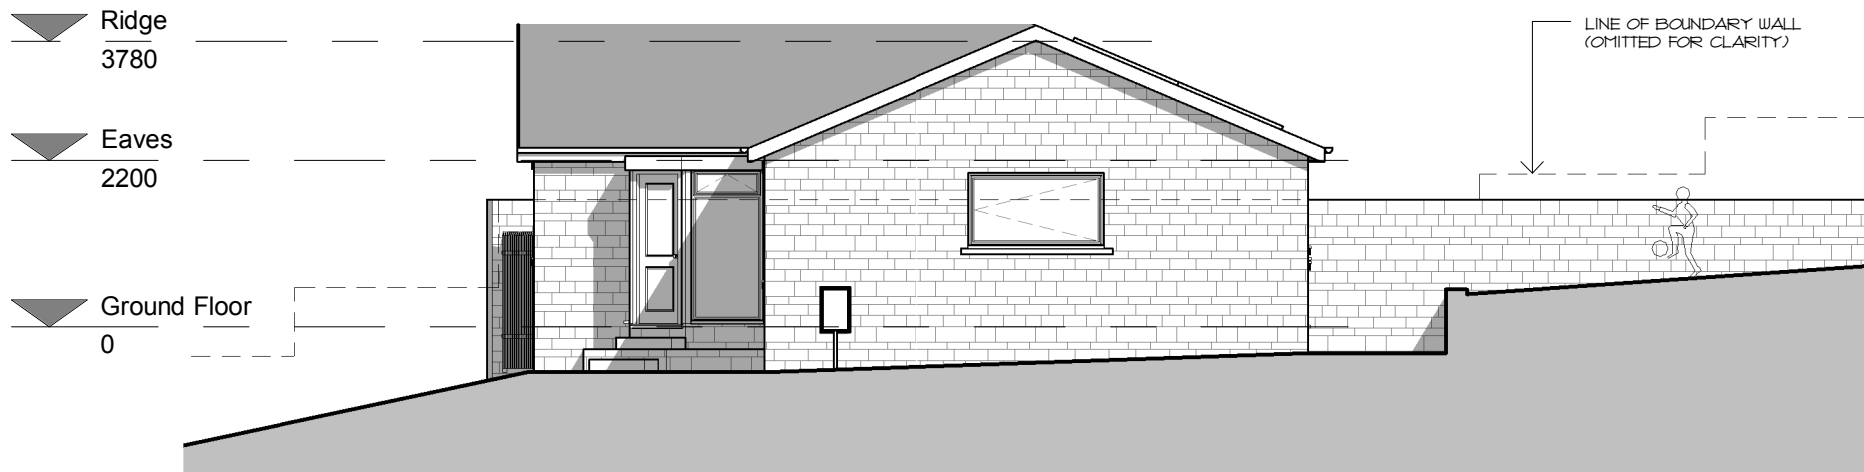


Side Elevation (North Facing)
1 : 100



Rear Elevation (West Facing)
1 : 100

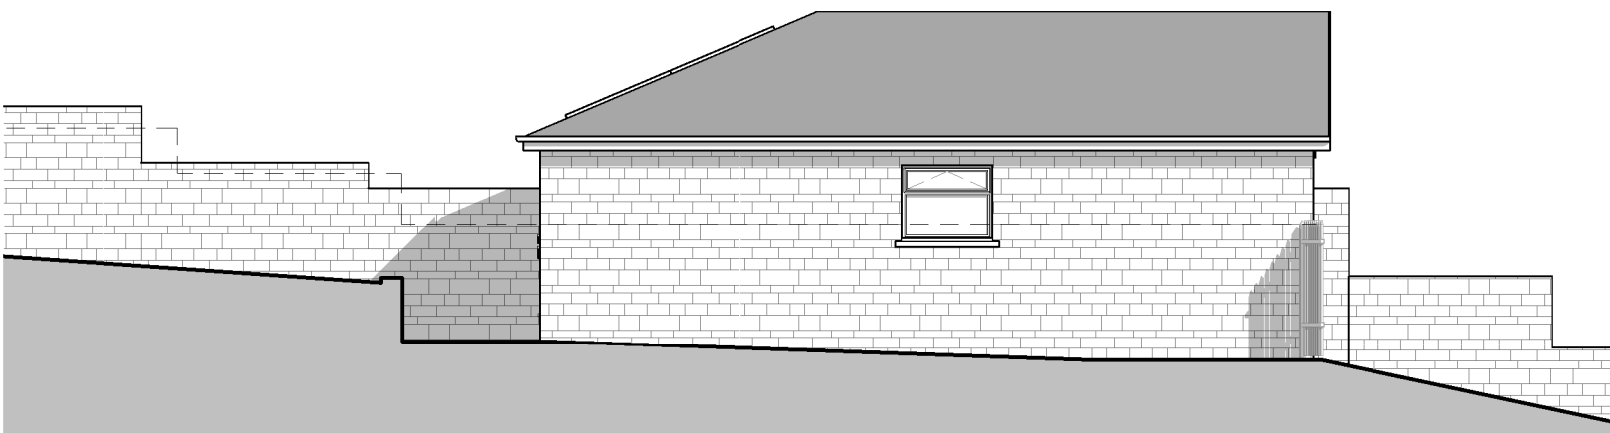



Side Elevation (South Facing)
1 : 100

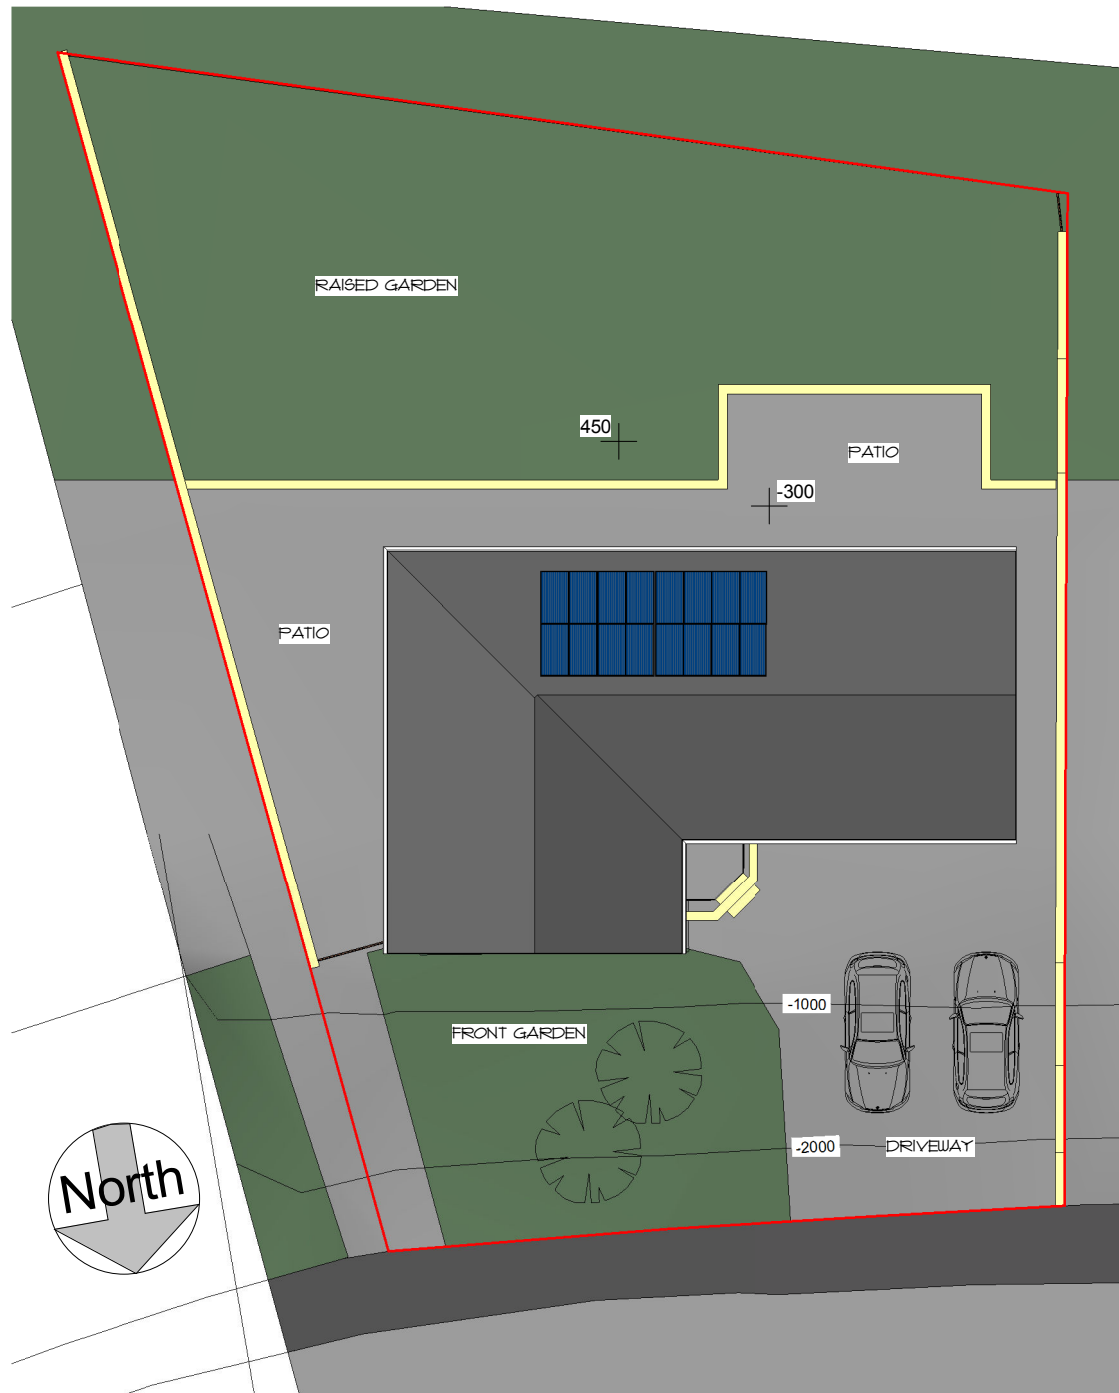


Site Plan
1 : 200

GENERAL			
DO NOT SCALE FROM THIS DRAWING			
ALL DIMENSIONS ARE TO BE CHECKED ON SITE AND CONFIRMED TO AUTHOR			
ALL DIMENSIONAL STORIES ARE SUBJECT TO FULL SITE SURVEY - LOCAL AUTHORITY APPROVALS			
ANY DISCREPANCIES OR VARIATIONS SHALL BE NOTIFIED TO CADVIS3D BEFORE WORK ON THE			
RELEVANT SECTION COMMENCES			
THIS DRAWING SHALL BE READ IN CONJUNCTION WITH ALL RELEVANT CONSULTANTS AND / OR			
SPECIALISTS DRAWINGS / DOCUMENTS			
THE MATERIALS AND WORKMANSHIP OF ALL RELEVANT TRACES AND BUILDING OPERATIONS			
SHALL COMPLY WITH THE RECOMMENDATIONS OF CURRENT BRITISH STANDARDS AND CODES			
OF PRACTICE			
AS FAR AS REASONABLY PRACTICABLE, THIS DESIGN HAS BEEN PREPARED IN SUCH A WAY AS TO			
REDUCE THE RISKS TO THE HEALTH AND SAFETY OF PERSONS WHO MAY BE AFFECTED			
RISK ASSESSMENTS HAVE BEEN PREPARED FOR ANY UNAVOIDABLE RISKS AND ARE REFERRED			
TO BELOW :-			
RA ref	Date	Prepared	Item


NOTES

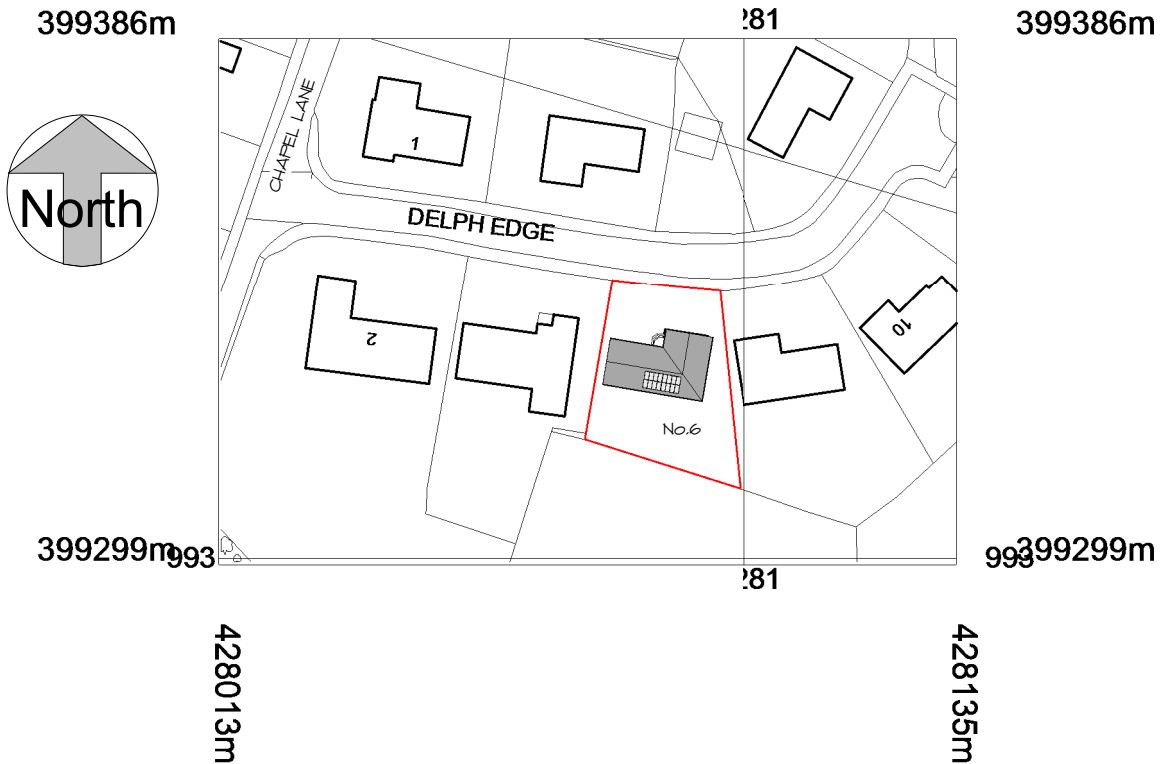 


Site Location Plan
1 : 1250

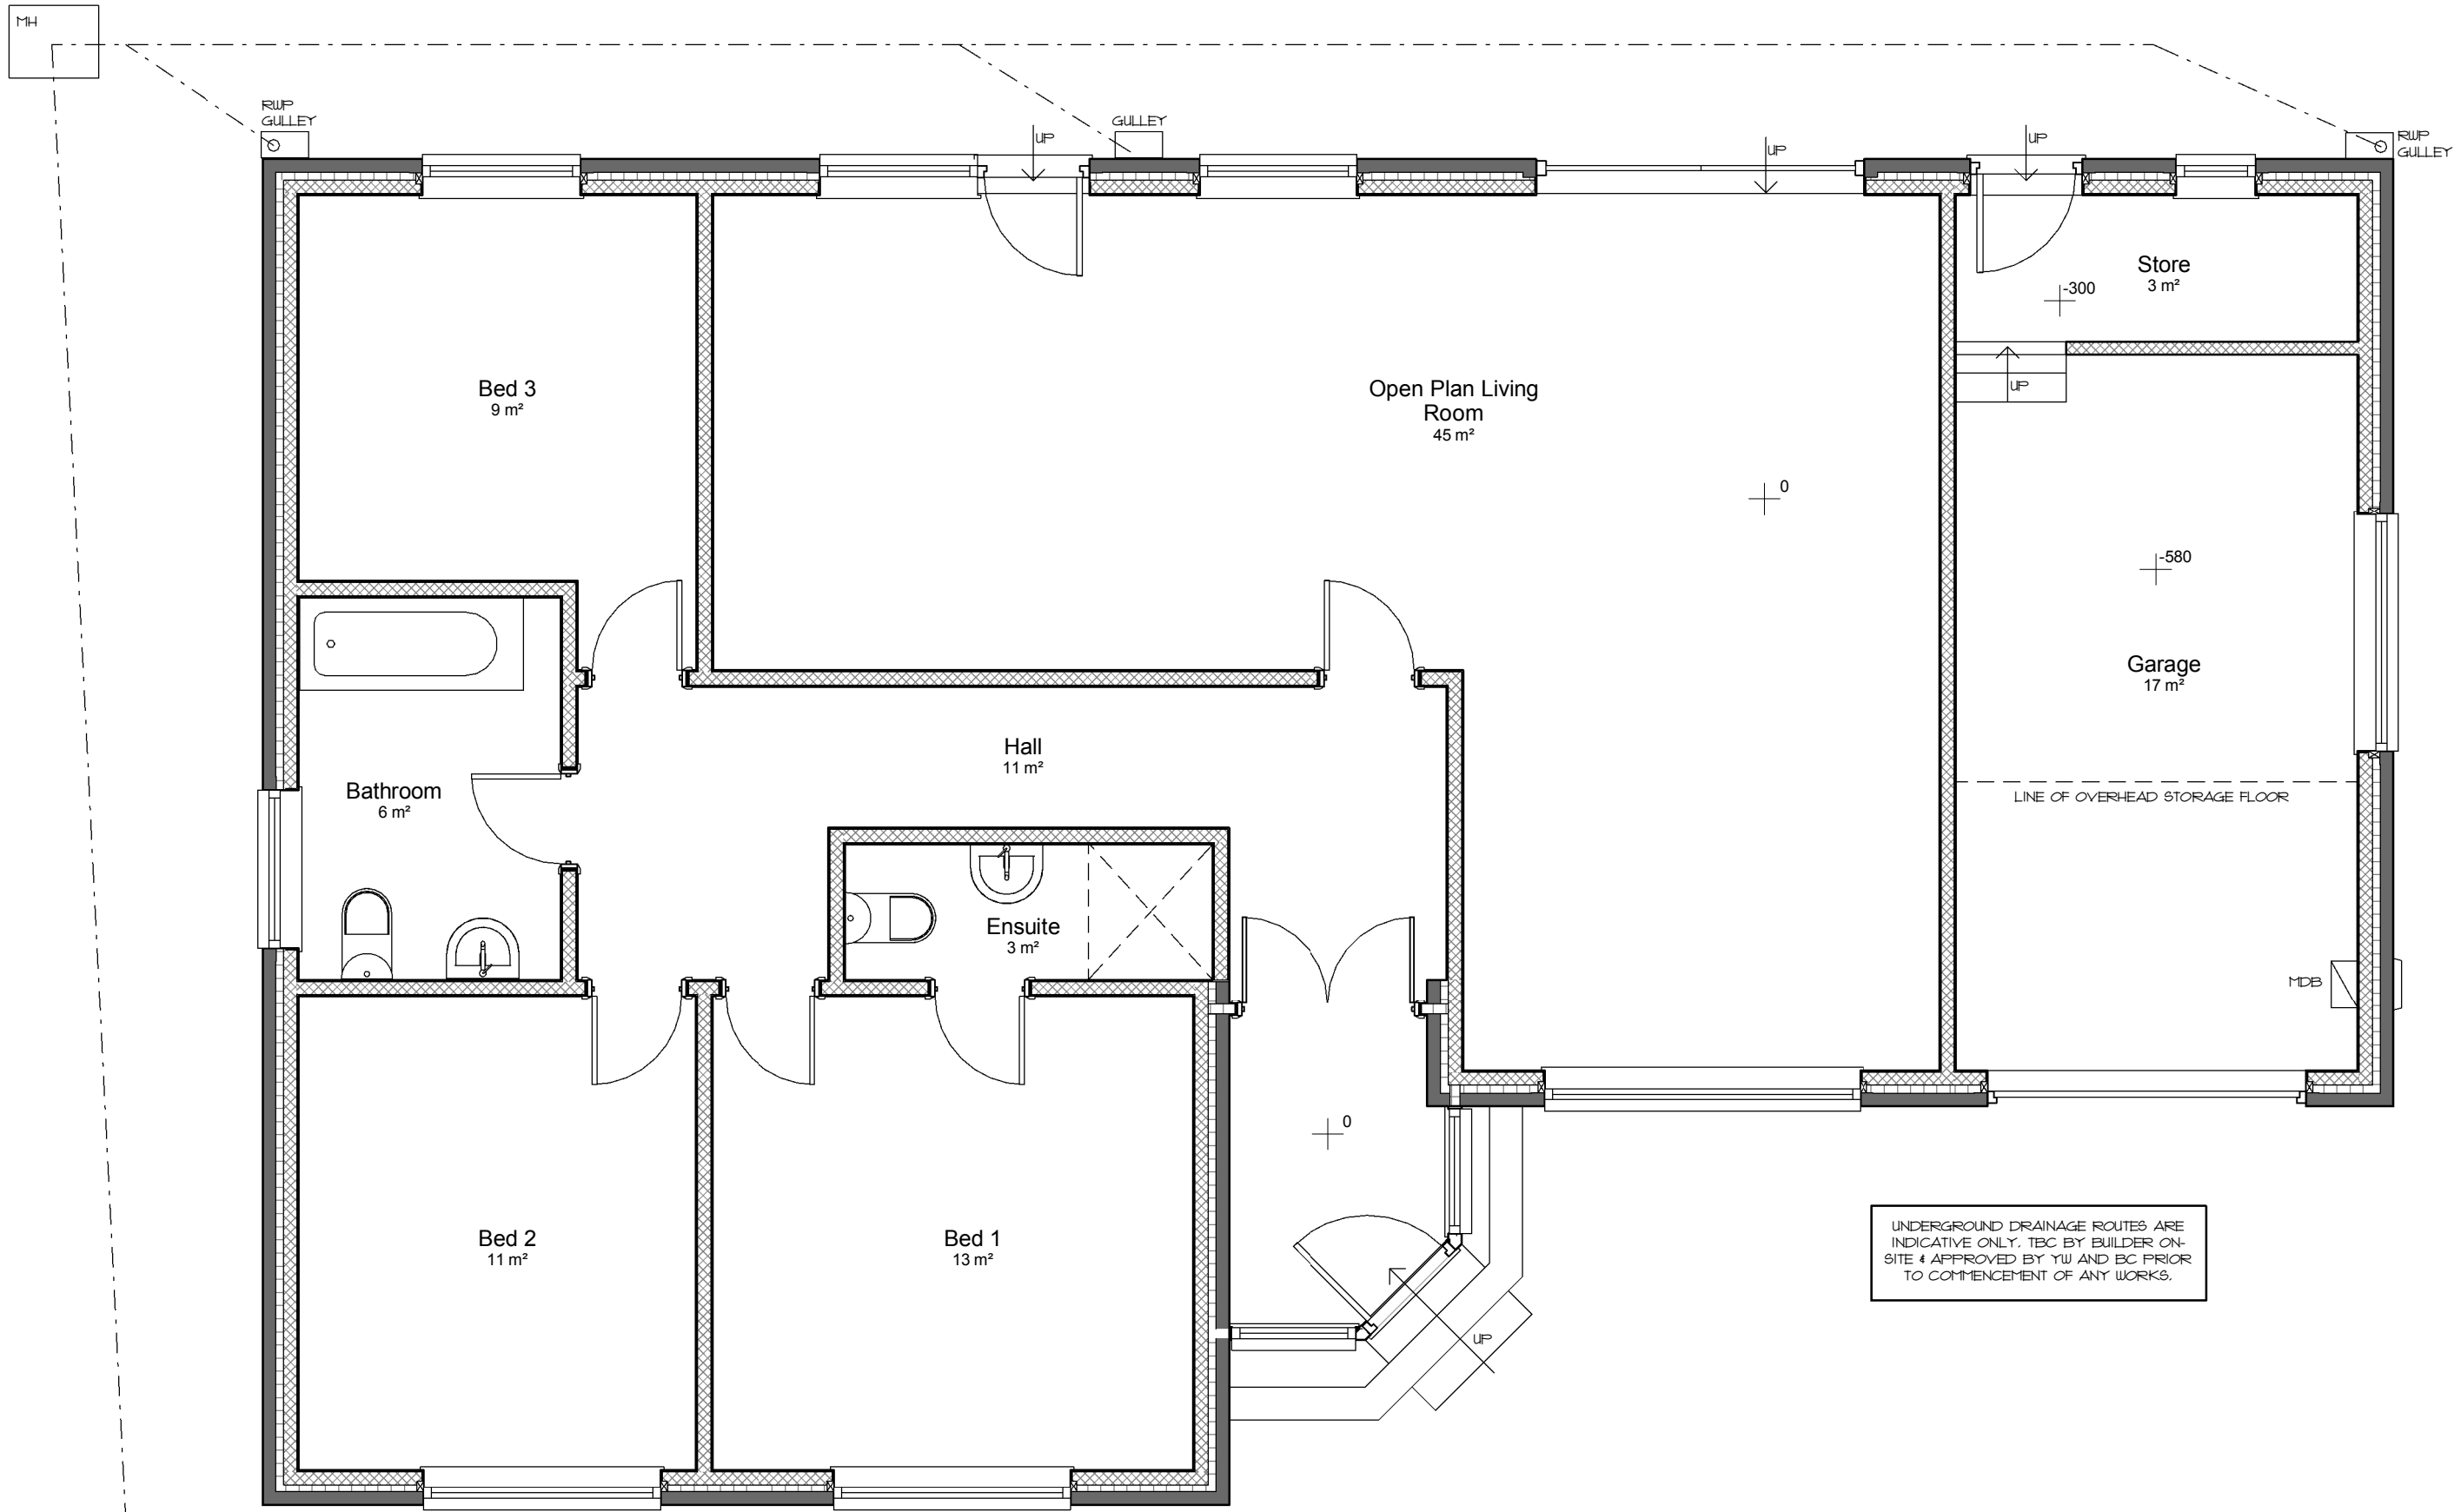

Ground Floor
1 : 50

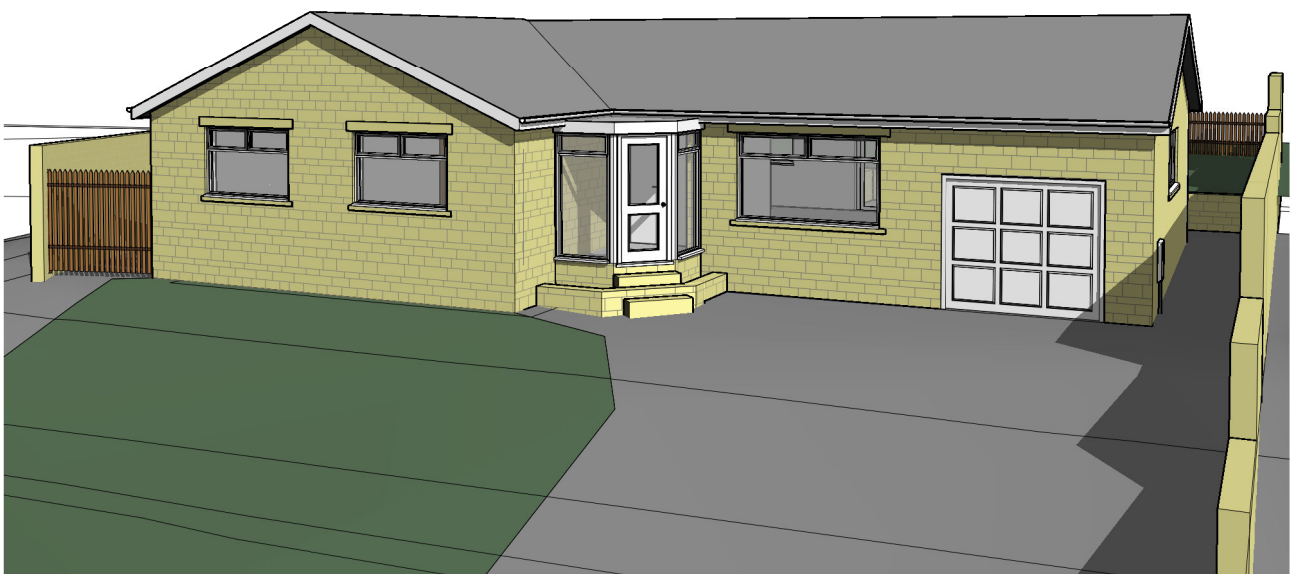

Front Perspective

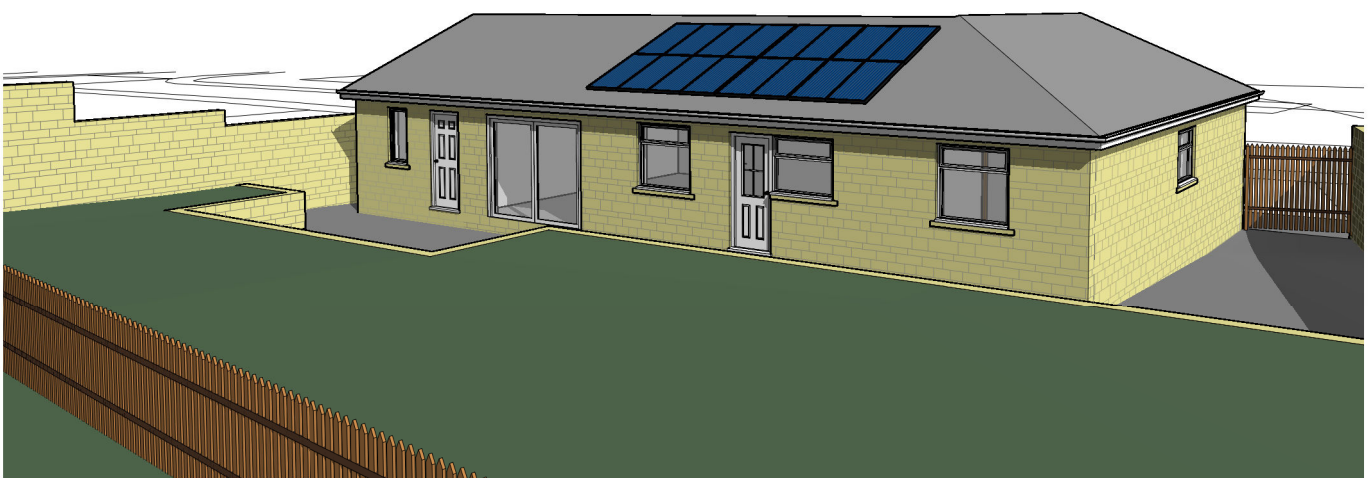

Rear Perspective

rev	date	dr	app	notes
scale	As indicated	drawn	PSI	apprv IM
date	FEB 2018	path	Chard doc\Architectural jobs\1816 - Moore, Green	mod\Arch\Existing\1816 - existing.rvt
status			PLANNING	
job no	1816	dwg no	A(00)-01	rev -

Cadvis3d
...making dreams happen
ARCHITECTURAL DESIGN SERVICES
The Towers, 237 Wakefield Rd, Lepton,
Huddersfield, West Yorkshire, HD8 0DH
3-5 Wormalds Yard, 1st Floor, King Street
Huddersfield, West Yorkshire, HD1 2QR
Tel: 01484 937123 / 07955 898269
Email: info@cadvis3d.co.uk
www.cadvis3d.co.uk

project
Residential House Extension, 6 Delph Edge, Green Moor, Sheffield S35 7DW
client
Mr & Mrs Moore
title
Plans & Elevations - As Existing