



NOTES

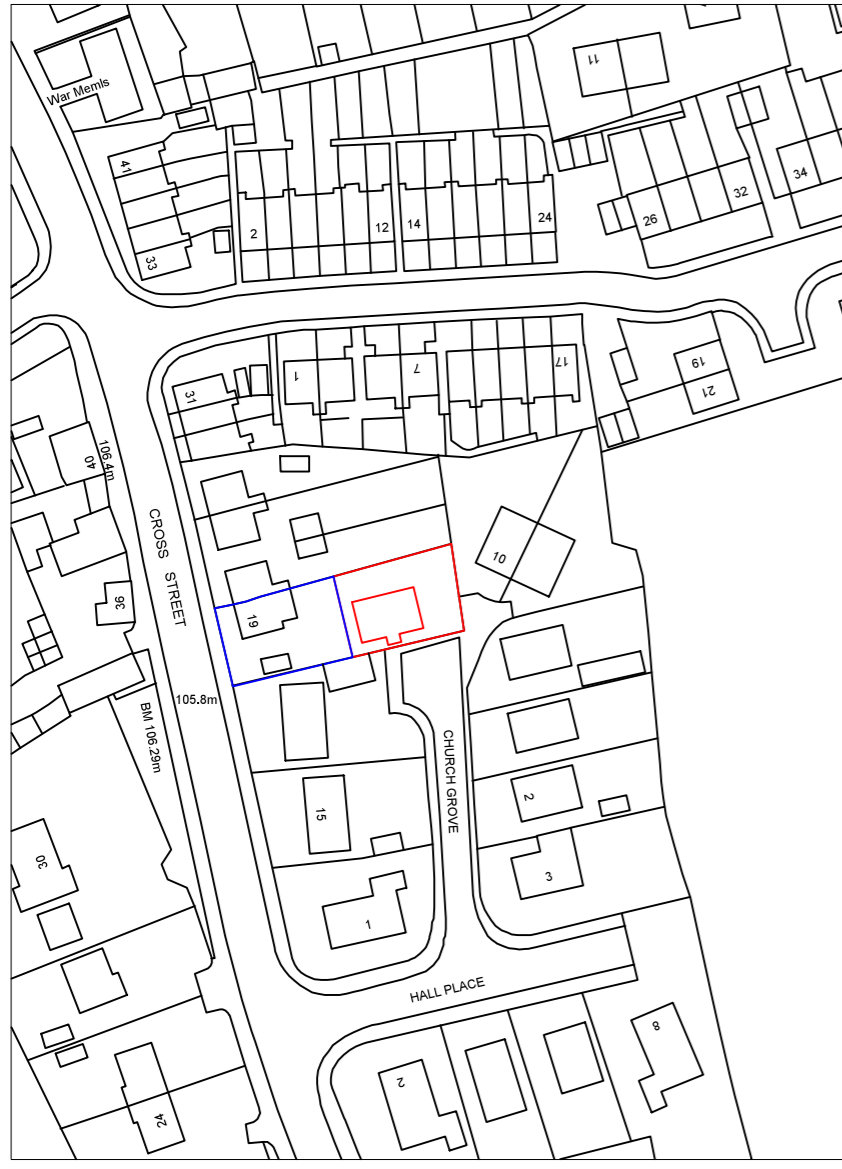

LOCATION PLAN
SCALE 1:1250 AT A3

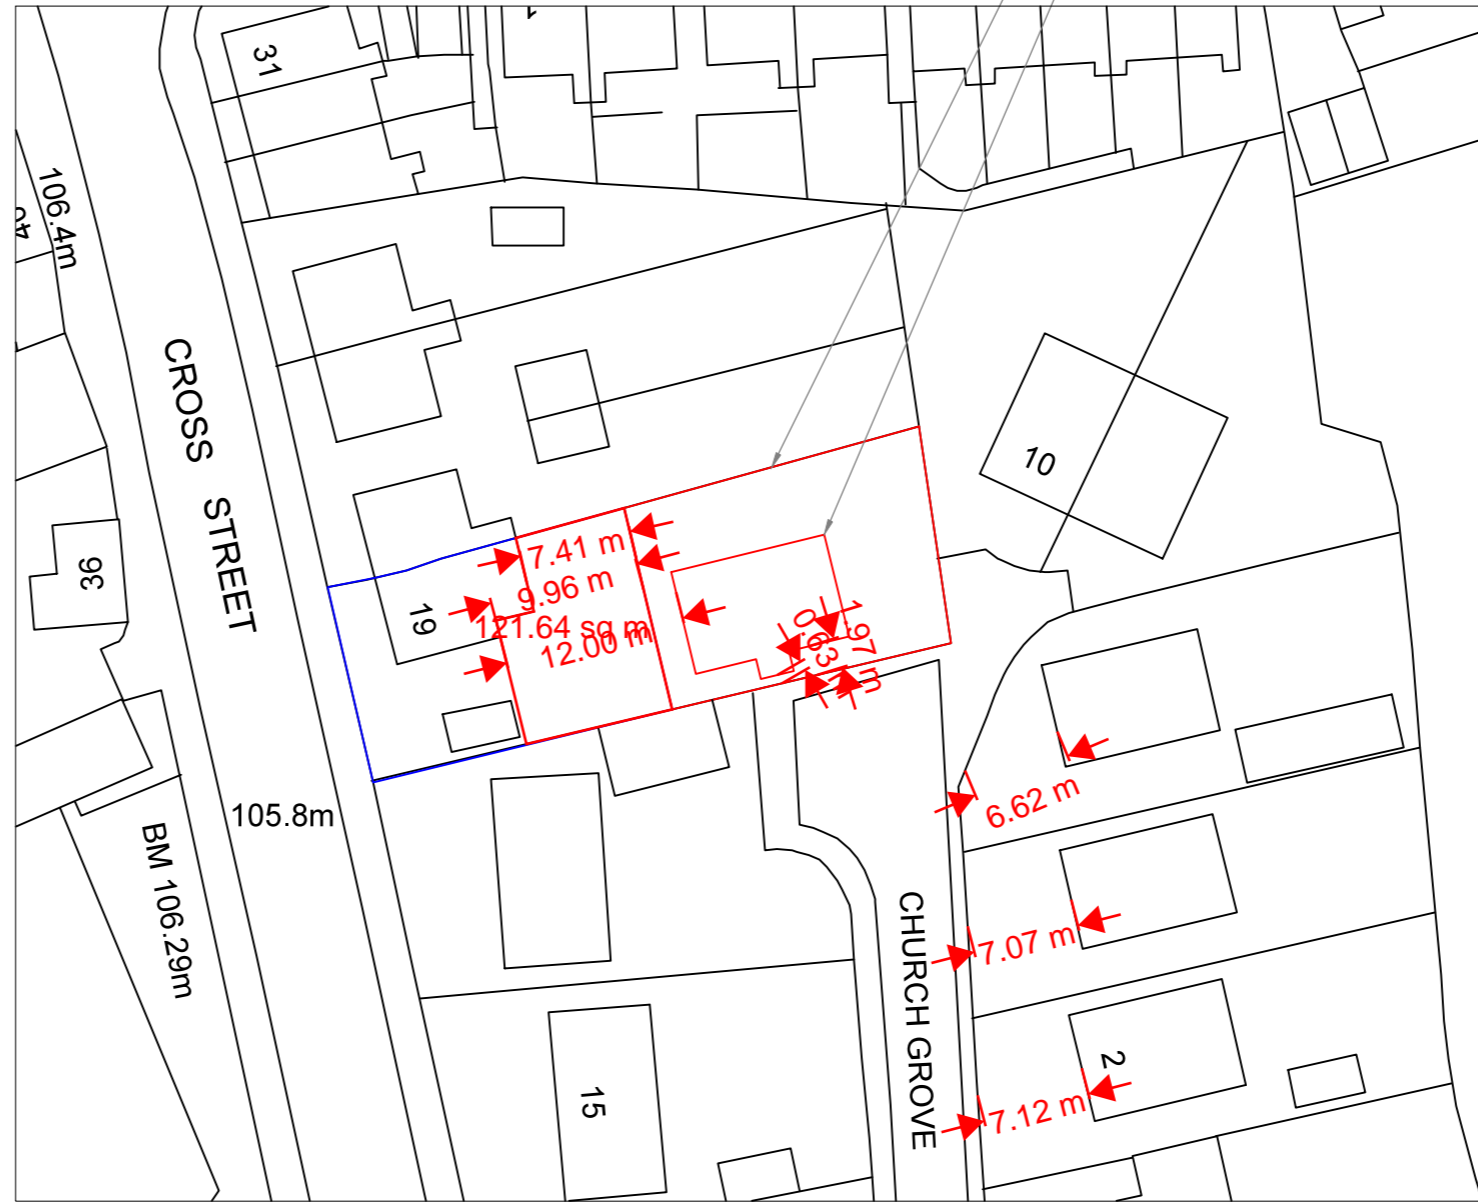

SITE PLAN
SCALE 1:500 AT A3

Rev	Description	By	Chk	App	Date

JRB DESIGNS Ltd
1 Saville Road
Cudworth
Barnsley
S72 8LT
Tel: 01226 383542
Fax: 01226 380078
Mob: 07970 541192
Email: john@jrbdesigns.co.uk

This drawing is copyright. © jrbdesigns Ltd.

Client **MR. & MRS. DODSON**

Drawing Title **SITE PLANS**

Address **19 CROSS STREET
MONK BRETTON
BARNSELY**

Project Title: **PROPOSED DETACHED
BUNGALOW**

Purpose of Issue: **PLANNING**

Drawing Status **FIRST ISSUE**

Scale at A3 AS SHOWN	Drawn By JRB	Date 15/09/19
Checked By	Date 15/09/19	Approved By Date 15/09/19

Project No. MMD001	Drawing No. 001	Revision -
------------------------------	---------------------------	----------------------