


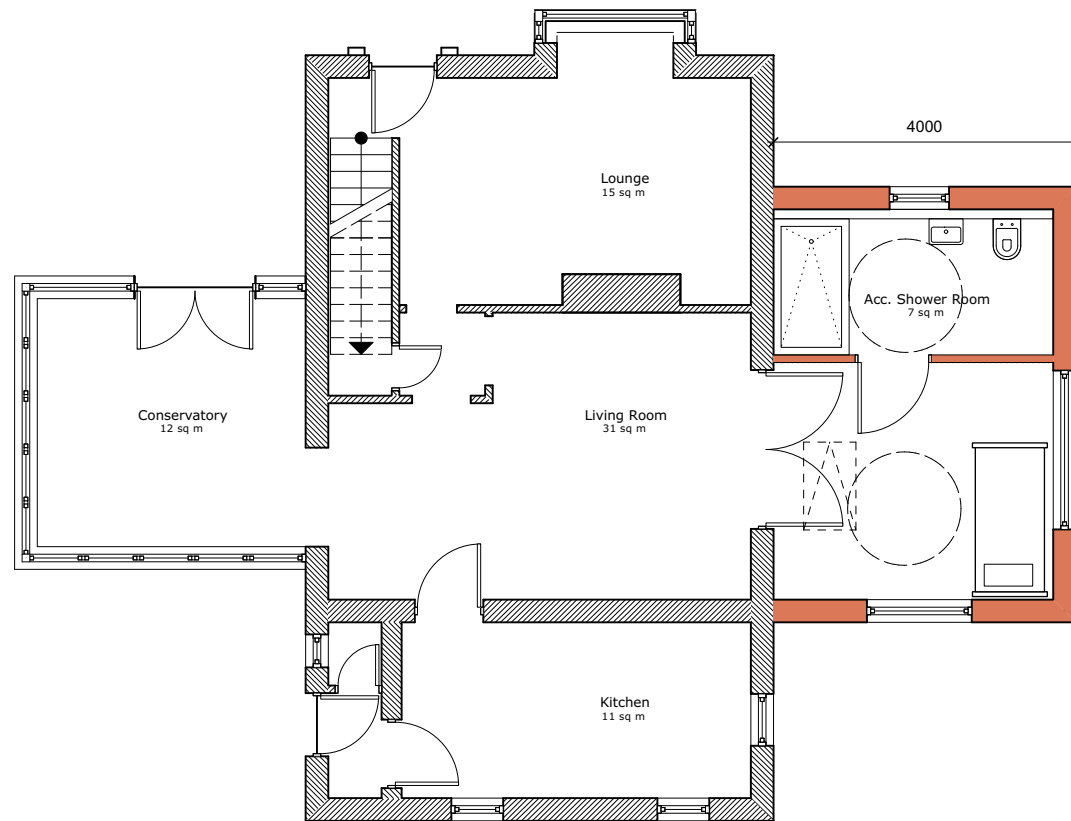


 


1 **Proposed Ground Floor Plan**
Scale: 1:100

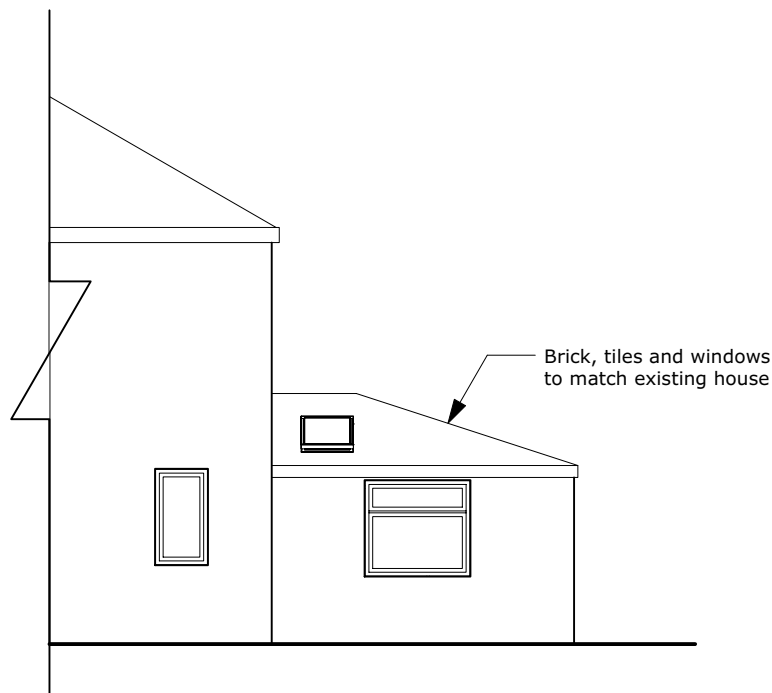

2 **Proposed Rear Elevation**
Scale: 1:100

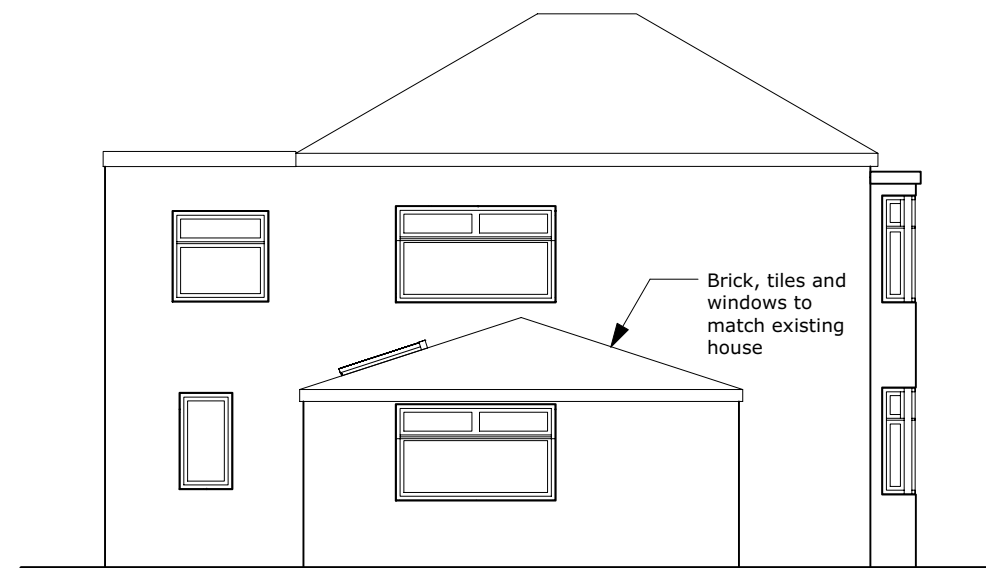

3 **Proposed Side Elevation**
Scale: 1:100

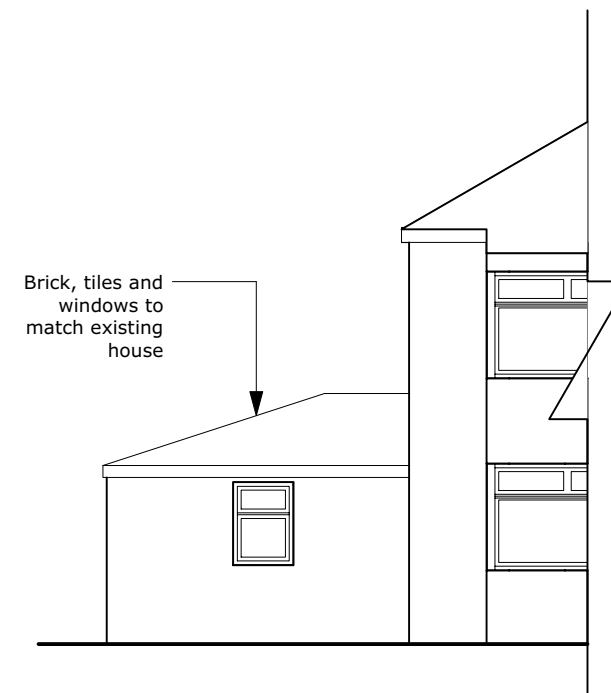

4 **Proposed Front Elevation**
Scale: 1:100

DO NOT SCALE FROM DRAWINGS.

Client

Address
3 Chapel Lane, Carlton,
Barnsley, S71 3LE

Project
2422 3 Chapel Lane

Drawing
Proposed Drawings



Scale
1:100 @ A3
Date
20/11/2024
Dwg No.
2422-RLDM-00-DR-A-00101
Rev: