

0 1 2 3 4 5


SCALE BAR

REAR ELEVATION ON B
FACING BOUNDARY B-B ON DWG 21/001

OUTLINE OF GARAGE YET TO BE CONSTRUCTION 2020/0934

BOX ENDS AS MAIN DWELLING

A

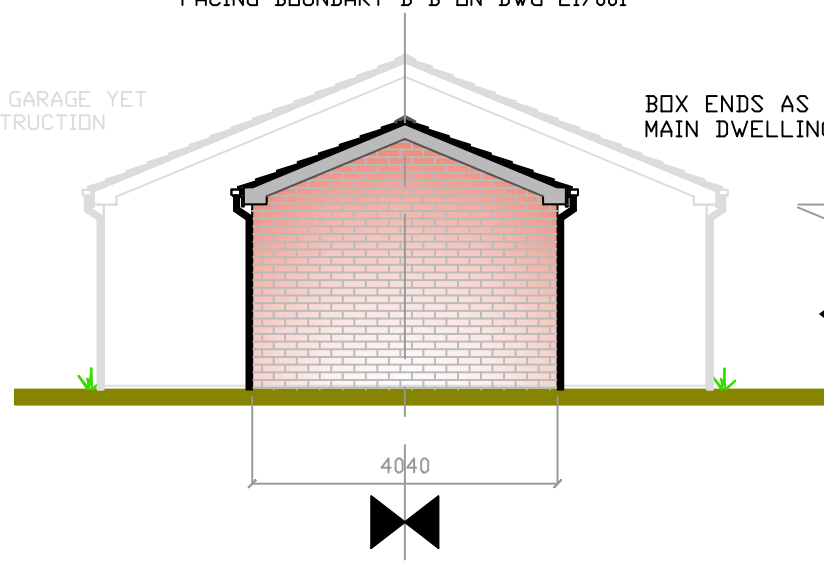

CENTRE LINE OF RIDGE TO OUTBUILDING TO BE ON CENTRE LINE OF RIDGE TO GARAGE

22.5° ROOF PITCH TO MATCH GARAGE

C

B

OUTLINE OF GARAGE YET TO BE CONSTRUCTION 2020/0934

SIDE ELEVATION ON A
FACING DWELLING & REAR GARDEN

RIDGE PROFILE TO MATCH THE EXISTING MAIN DWELLING & GARAGE

DP TO MATCH THE MAIN DWELLING

5052.5

BI-FOLD DOORS FACING GARDEN IN GREY TO MATCH THE EXISTING DWELLING



5
4
3
2
1
0

SIDE ELEVATION ON C

FACING BOUNDARY A-A HOOD GREEN ROAD ON DWG 21/001

OUTLINE OF GARAGE YET TO BE CONSTRUCTION 2020/0934

3800

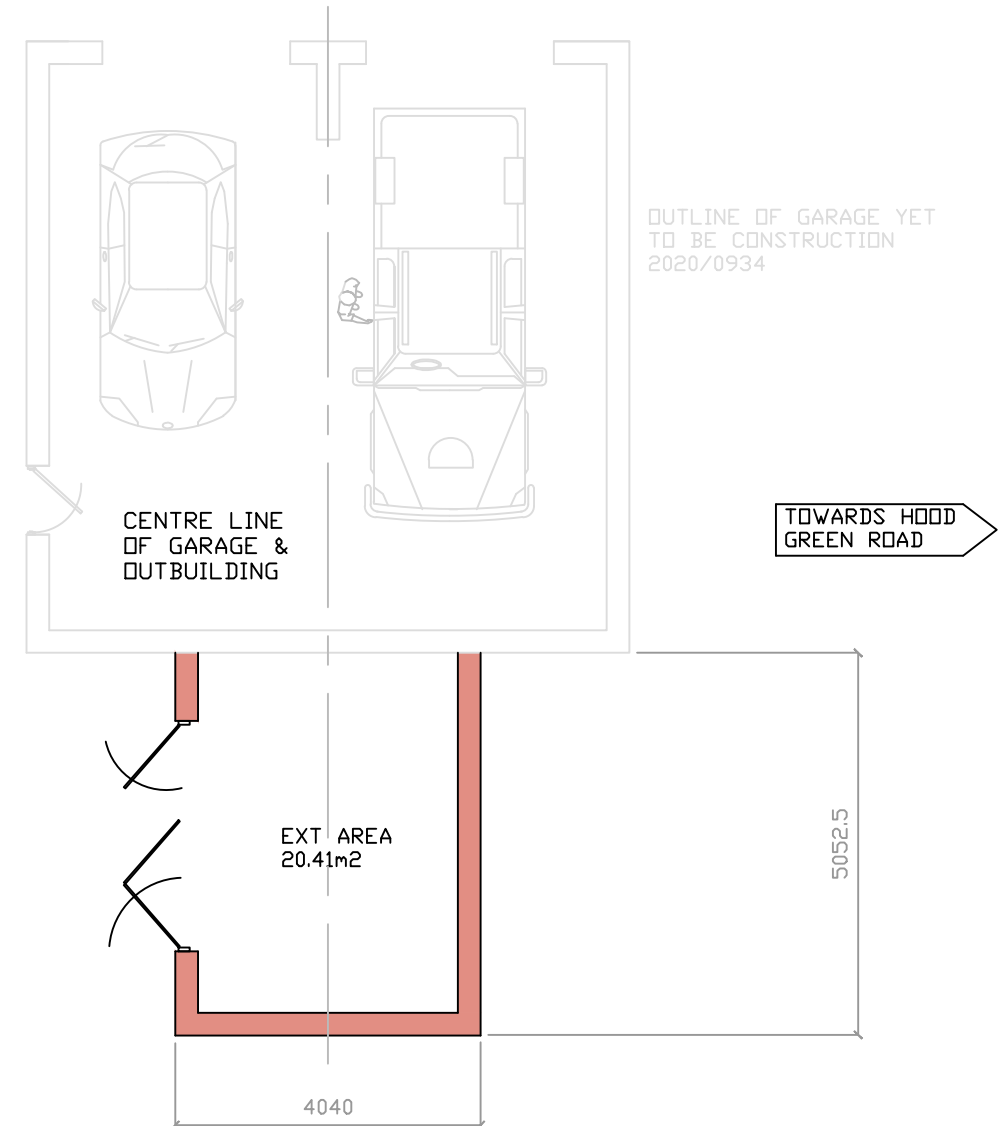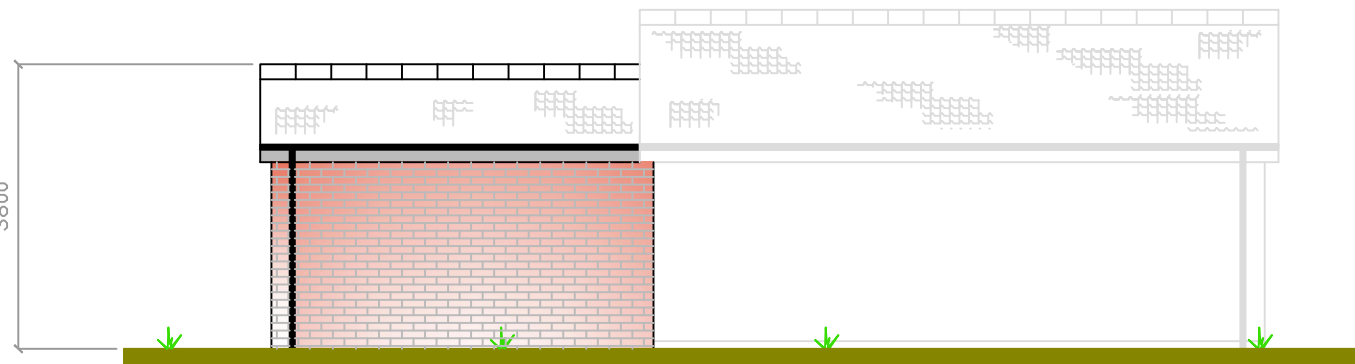

GENERAL NOTES

- ROOF TILES TO MATCH THE EXISTING GARAGE AND MAIN DWELLING
- ALL EXTERNAL BRICKWORK TO MATCH THE EXISTING GARAGE & BUNGALOW
- ALL BARGE AND FASCIA BOARDS TO BE IN GREY UPVC WITH DETAIL TO MATCH THE MAIN DWELLING
- ALL RAINWATER GOODS TO MATCH THE MAIN DWELLING IN BLACK PLASTIC

CLIENT

12 CASTLE DRIVE
HOOD GREEN

TITLE

DRAWING SHOWING PROPOSED OUTBUILDING AND ITS POSITION WHEN CONSTRUCTED ONTO THE REAR OF THE GARAGE

DRG TYPE

PLANNING ONLY

SCALE 1:100 @ A3

REV

DATE 12/08/2021

DRG No 21/002

