


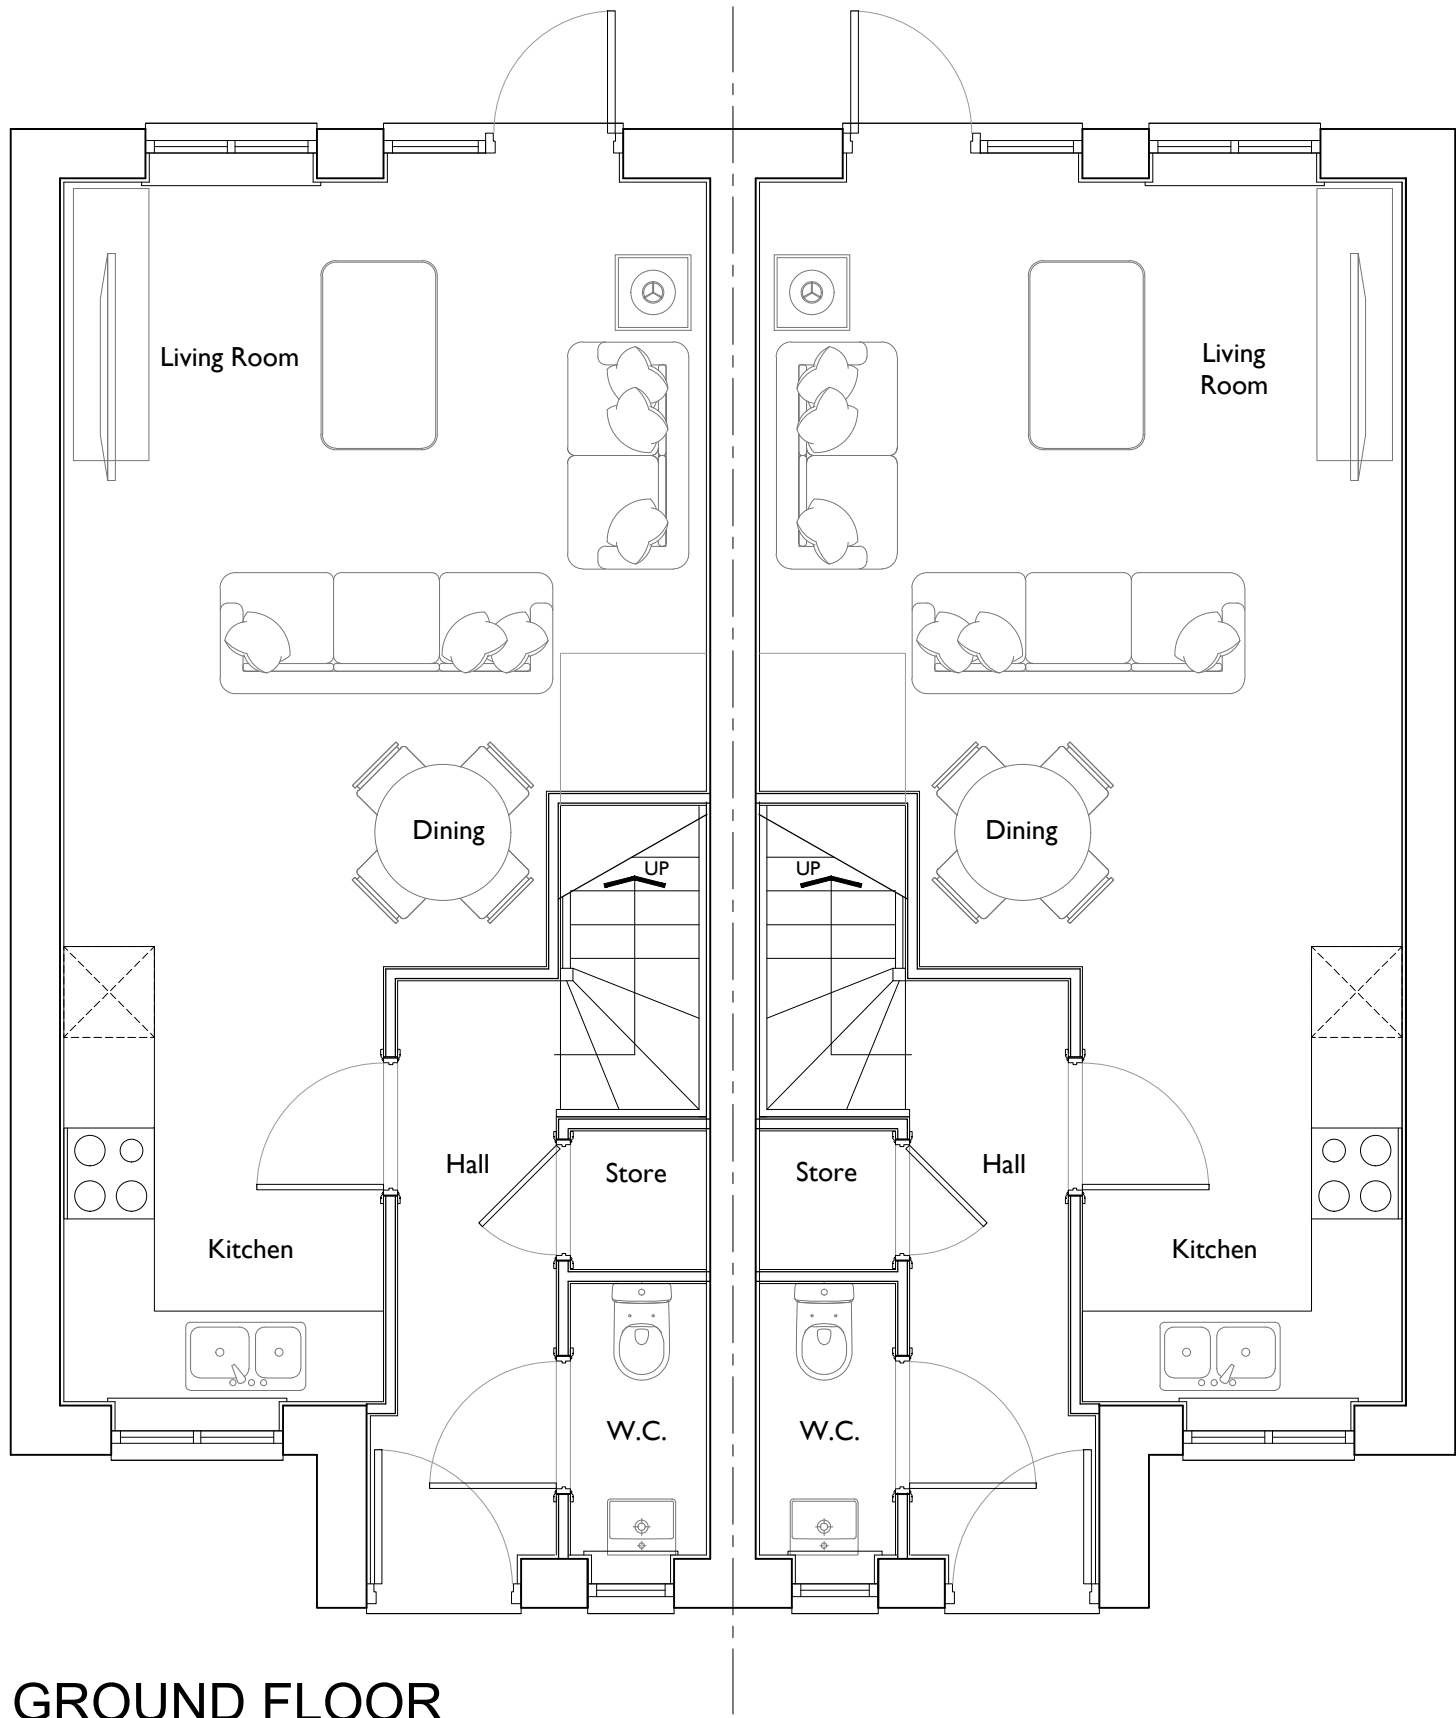

GROUND FLOOR

AS
PLOT 10

OP
PLOT 9

Date	Description	Rev	House Type	Thorpe Arch Grange			Scale @	Date	18/03/21
			A2	Walton Road			A3	1:50	
			Drawing Title	Thorp Arch			Drawn	JL	Checked
			Ground Floor Plan	LS23 7BA			Drawing No.	TS-A3.04	Rev.
			Site	Thurlstone					



01937 543599
www.newethomes.co.uk