




FRONT ELEVATION




SIDE ELEVATION




REAR ELEVATION

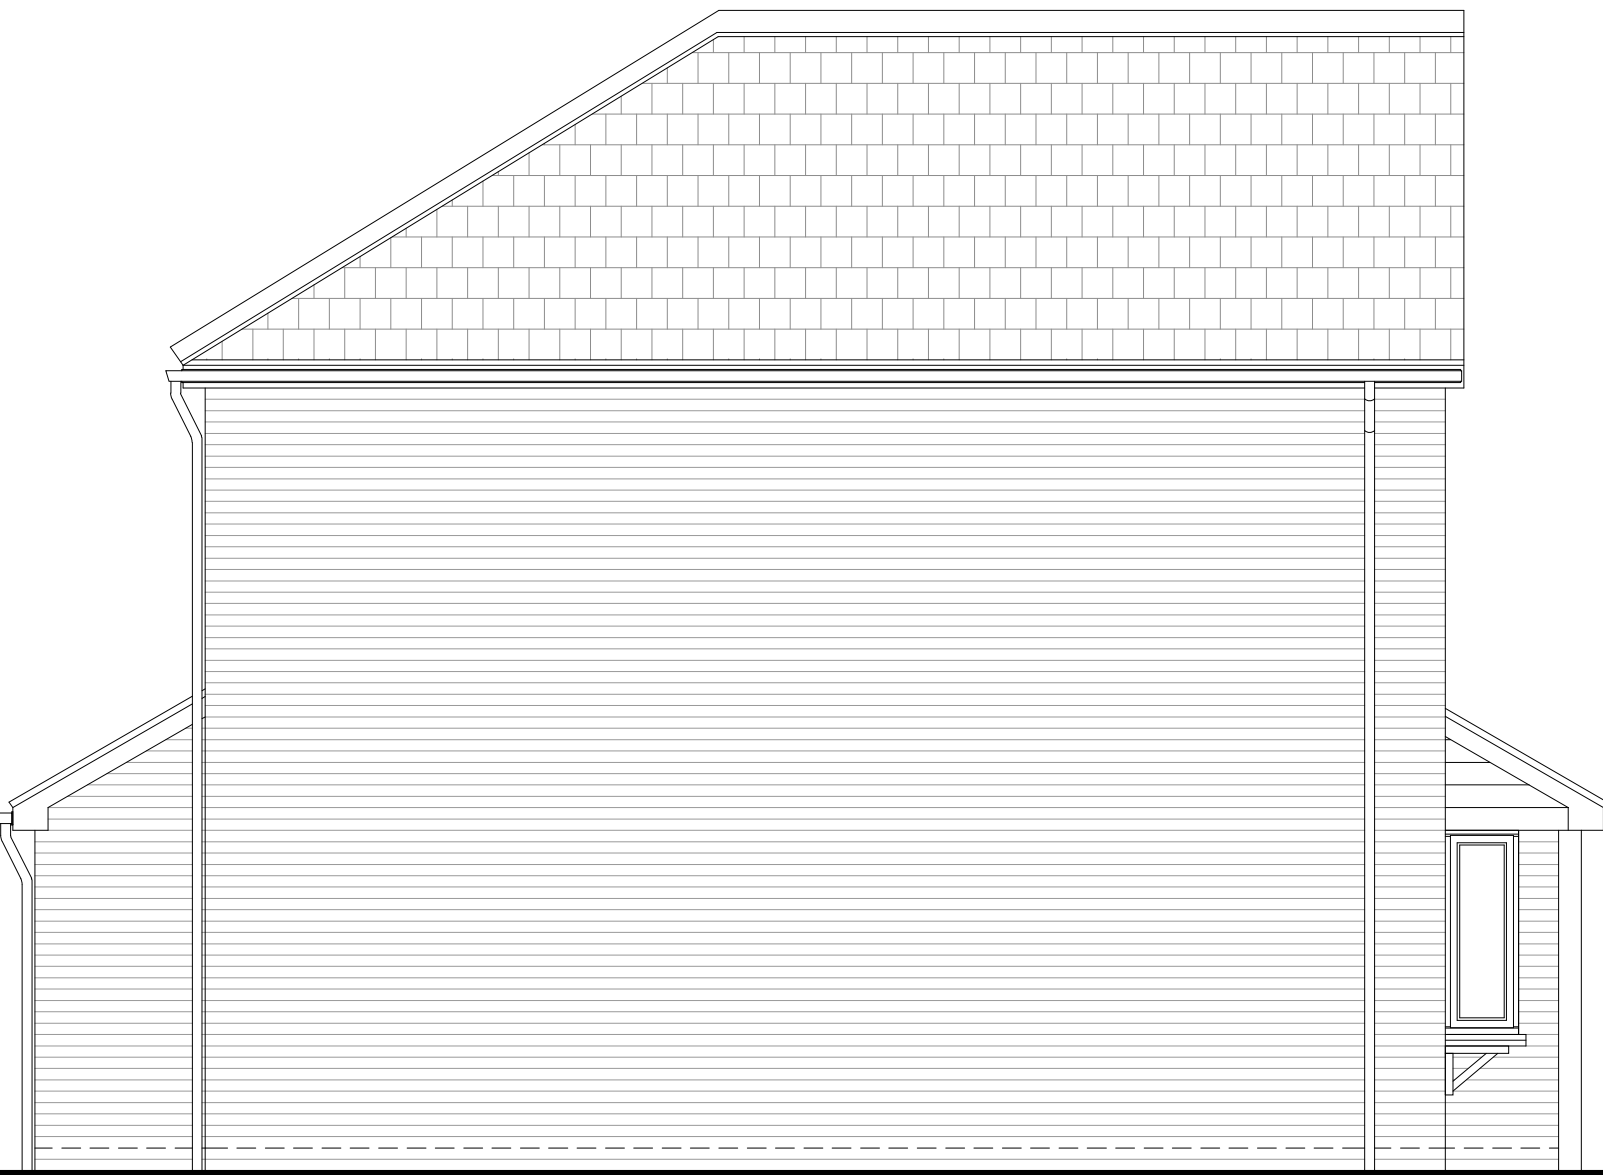


SIDE ELEVATION

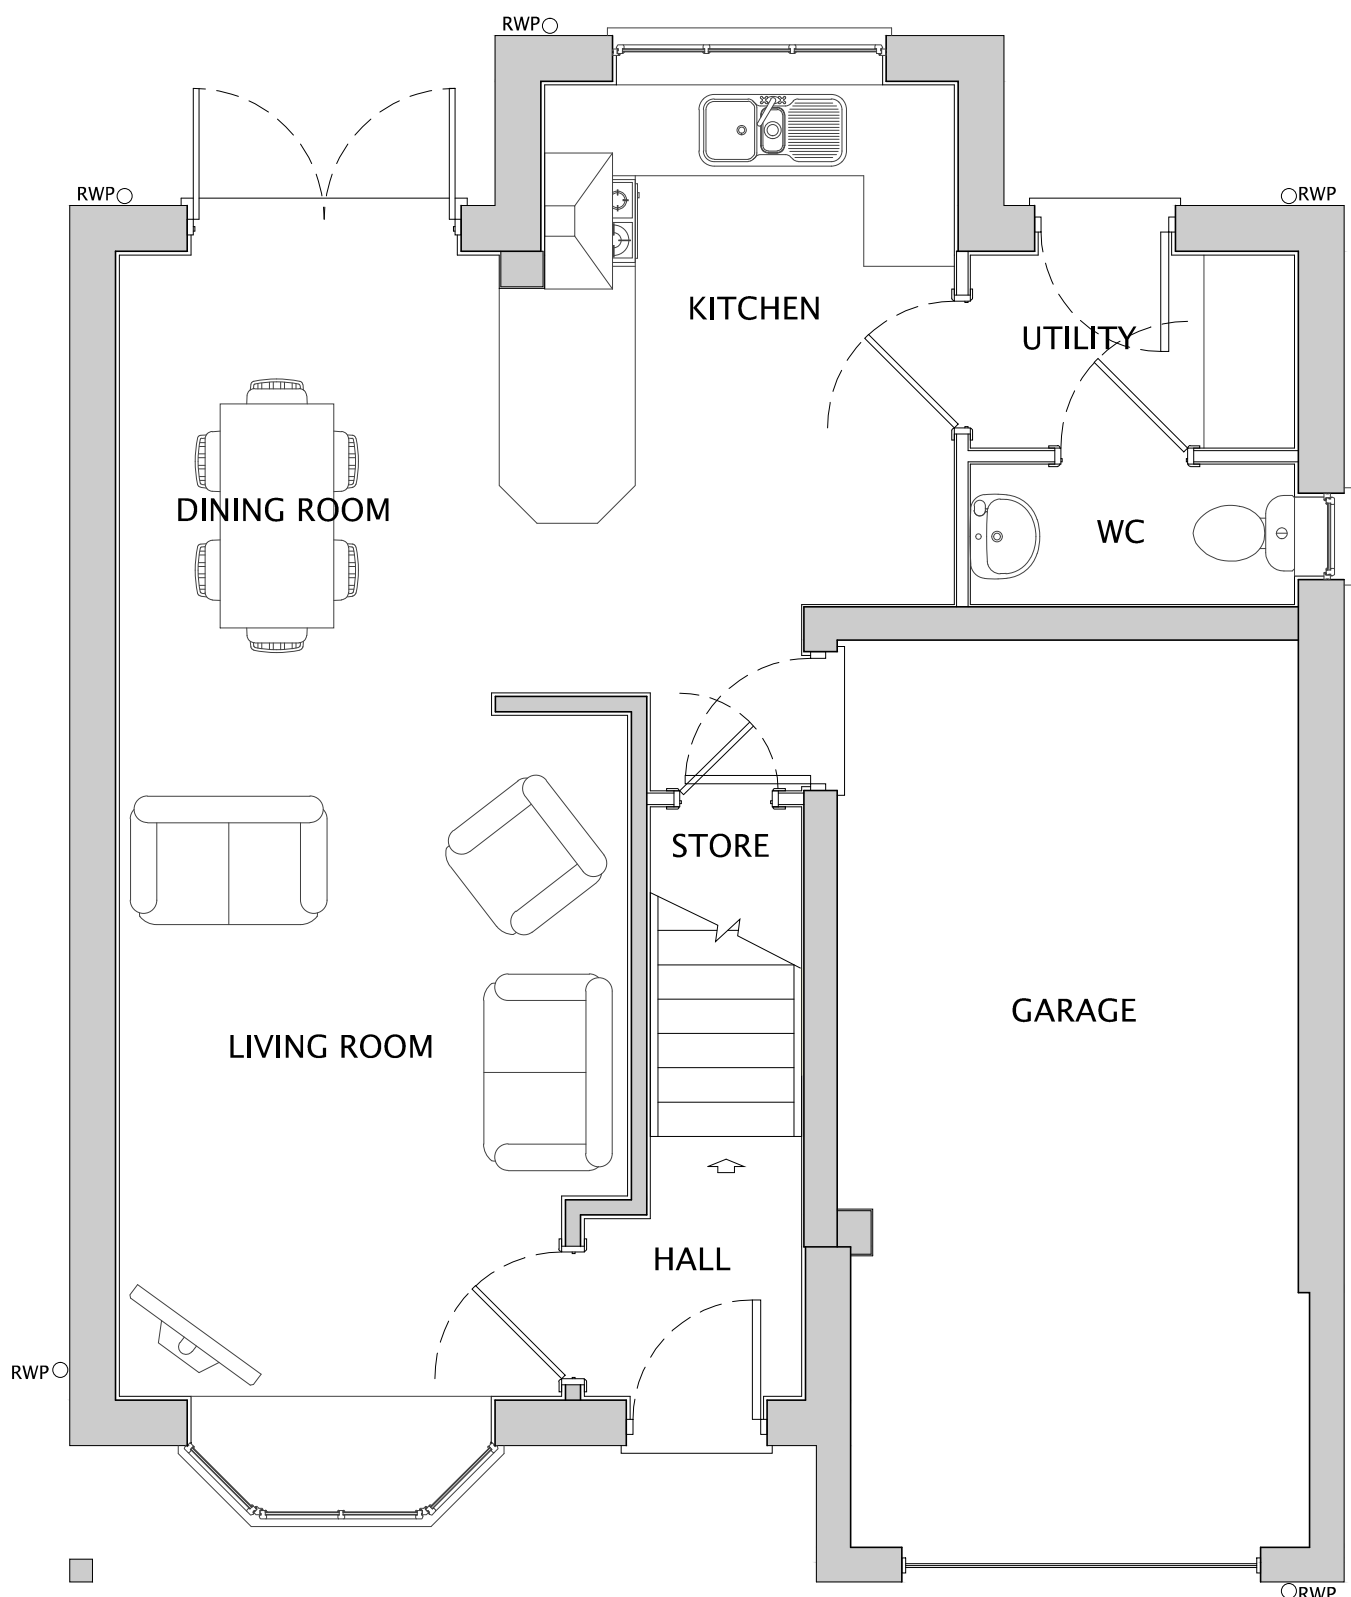

GROUND FLOOR

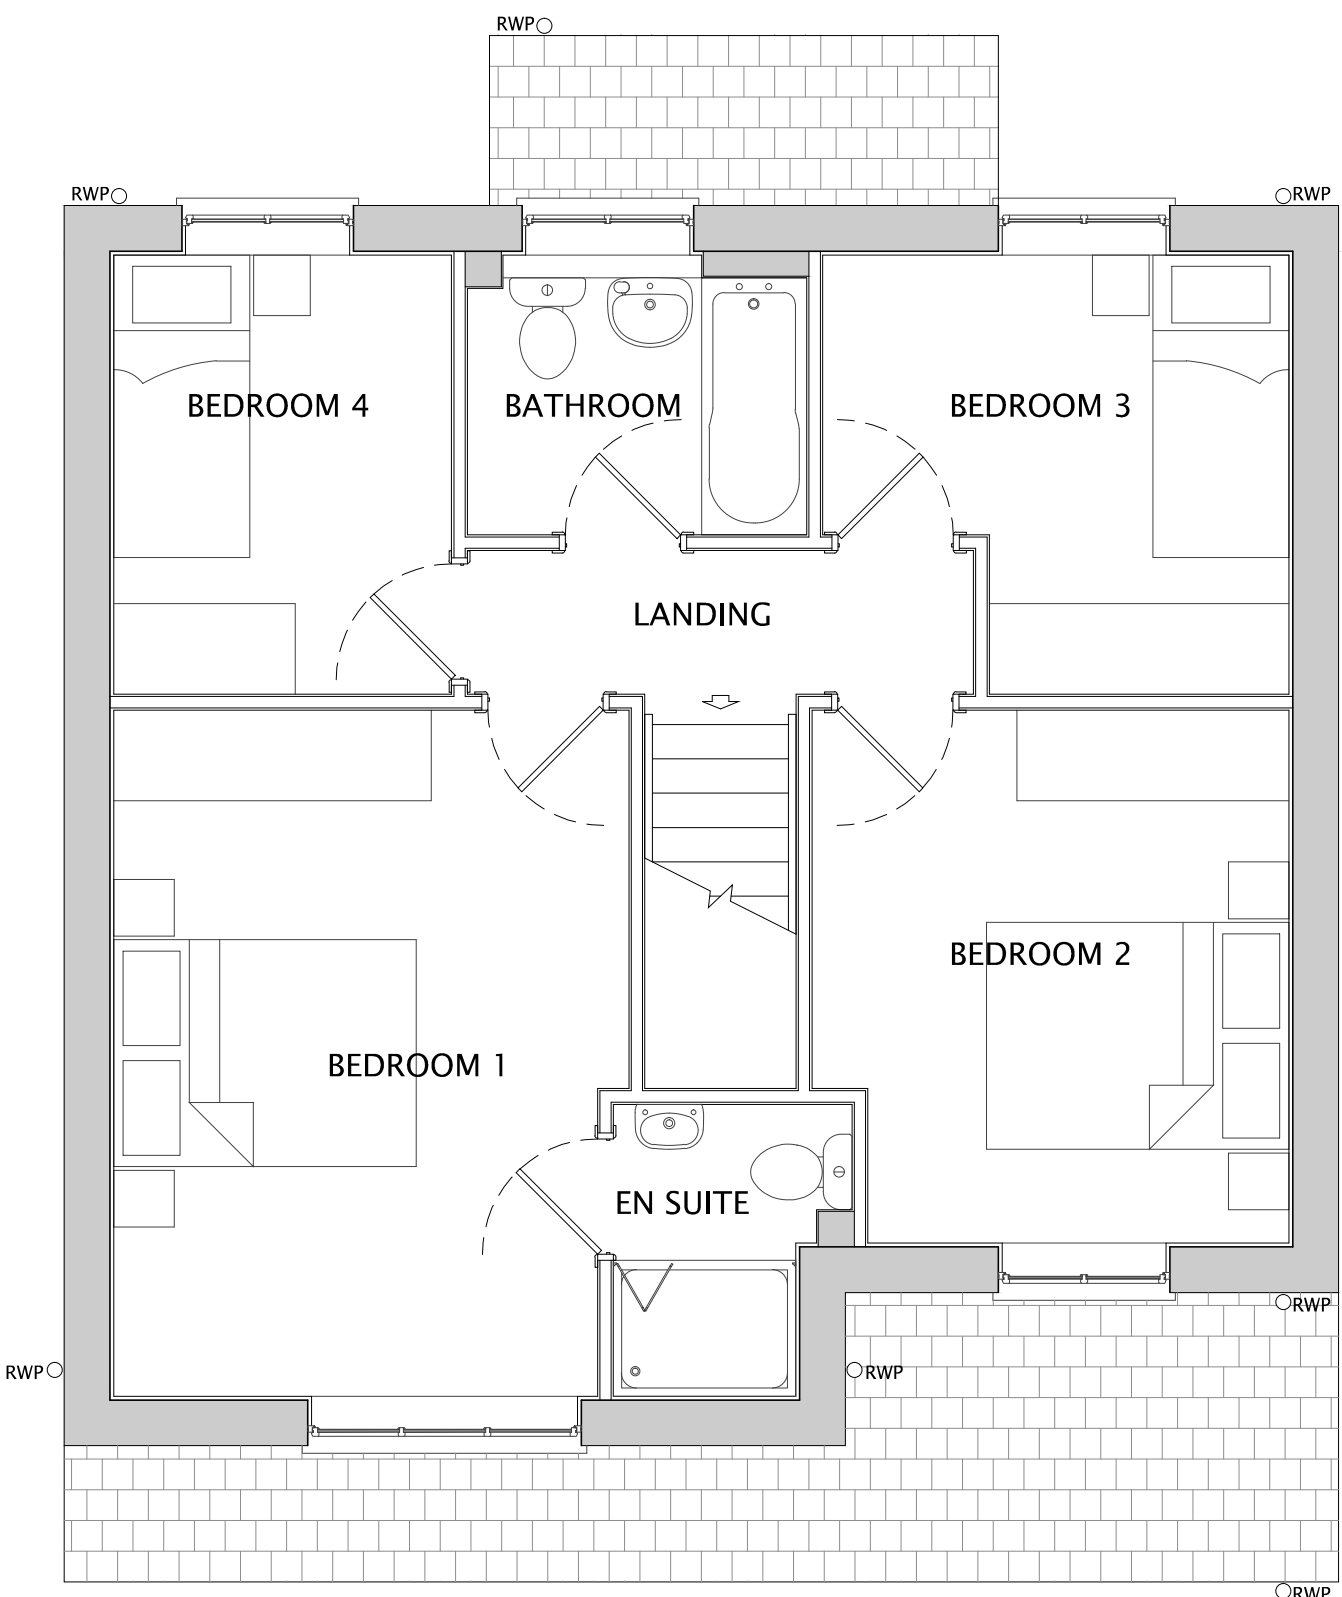

FIRST FLOOR

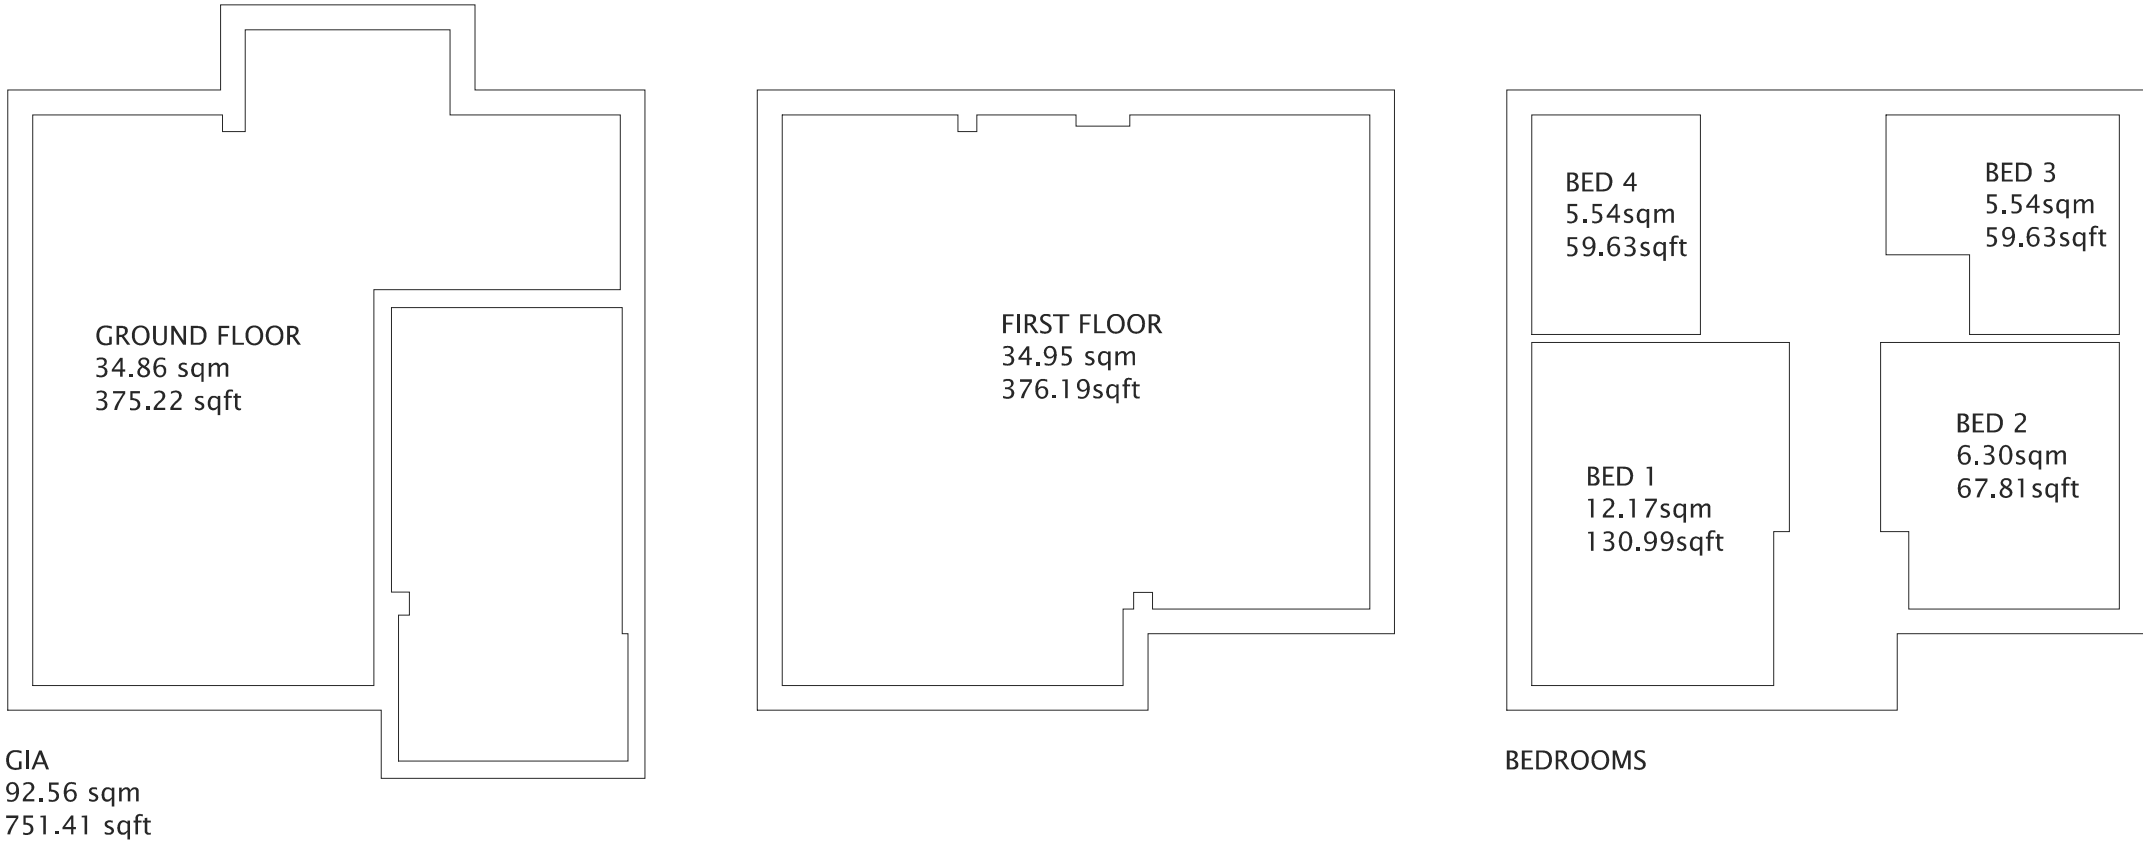

B	21.02.23	House type floor areas added	THS	LM
A	05.09.22	Window style updated to bring in line with other house types	THS	LM

Rev	Date	Description	Drawn	Check
-----	------	-------------	-------	-------



CLIENT: NETHERTON HOMES
DRAWING NUMBER: P08:4145:1006B

PROJECT: EAST OF WAKEFIELD ROAD, MAPPLEWELL
SCALE @ A1: 1:50

DRAWING: ROCHESTER (OP) PLANS & ELEVATIONS
DRAWN: JP
CHECKED: LM
DATE: OCT 21
DATE: OCT 21

JRP Associates
14 Mariner Court,
Calder Park, Wakefield, WF4 3FL
T 01924 383322
E info@jrpassoc.co.uk
W jrpassoc.co.uk