


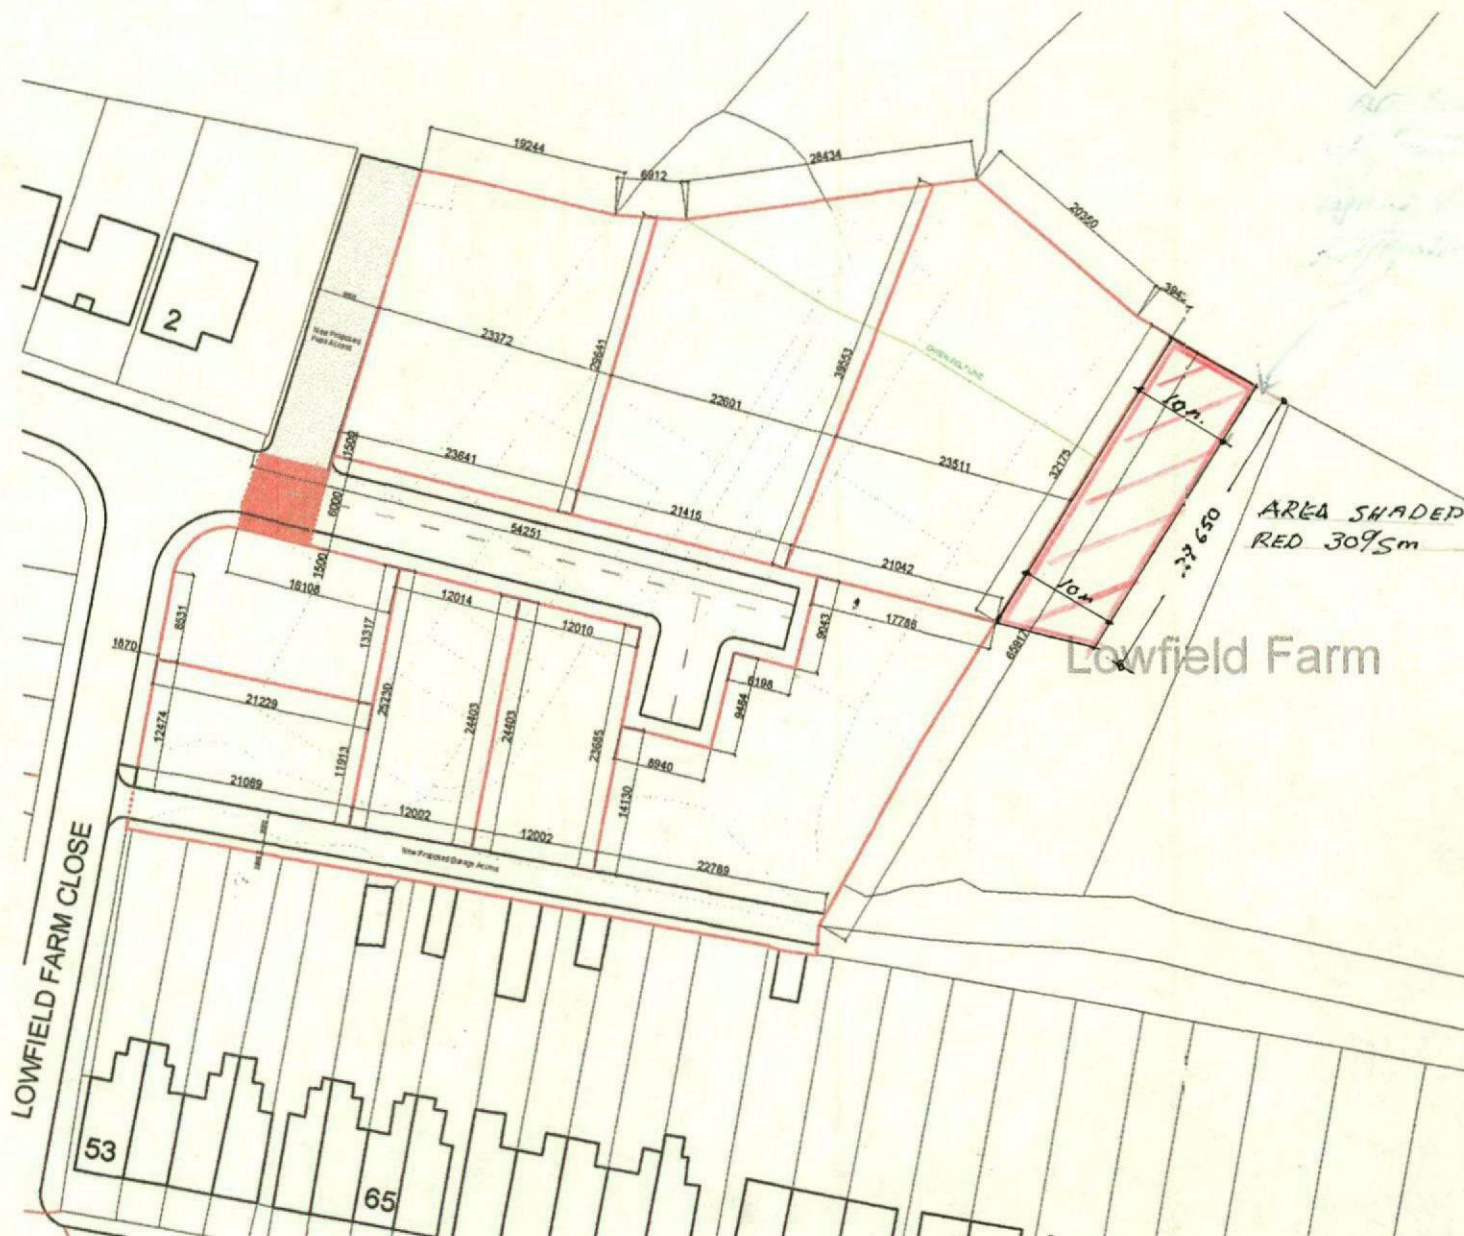

Ordinance Survey, (c) Crown Copyright 2017. All rights reserved. Licence number 100022432

GENERAL NOTES

Figured dimensions only to be taken from this drawing
Do not scale. If in doubt ask.

This plan is an estimated dimensioned layout plan, based on an Ordinance Survey Plan, it will not be exact and is intended to provide a rough guide of plot layouts.

Exact dimensions should be completed in accordance with a topographical survey which has not yet been completed.

The layout and plot position of this drawing is still subject to local authority comments and is subject to change.

1. Drawings based on design and information supplied in this drawing

No.	Revision/Issue	Date

Client Name
Dylan White

Project Name
Proposed 8 Dwellings

Project Address
**2 Woodside View
Bolton upon Dearne
S63 8GZ**

Drawing Title
Dimensioned Site Plan

Drawn By
JW

Checked By
N/A

Office Ref
Drop/A17.035

Project Number
A17.035

Date
15/03/2018

Scale
1/200 @ A3

Drawing Number

02C

Unit 7, Harvest Works
Harvest Lane
Sheffield, Sheffield
S1 7NP 01747 453 2880
E: jpr@urbanworks

