




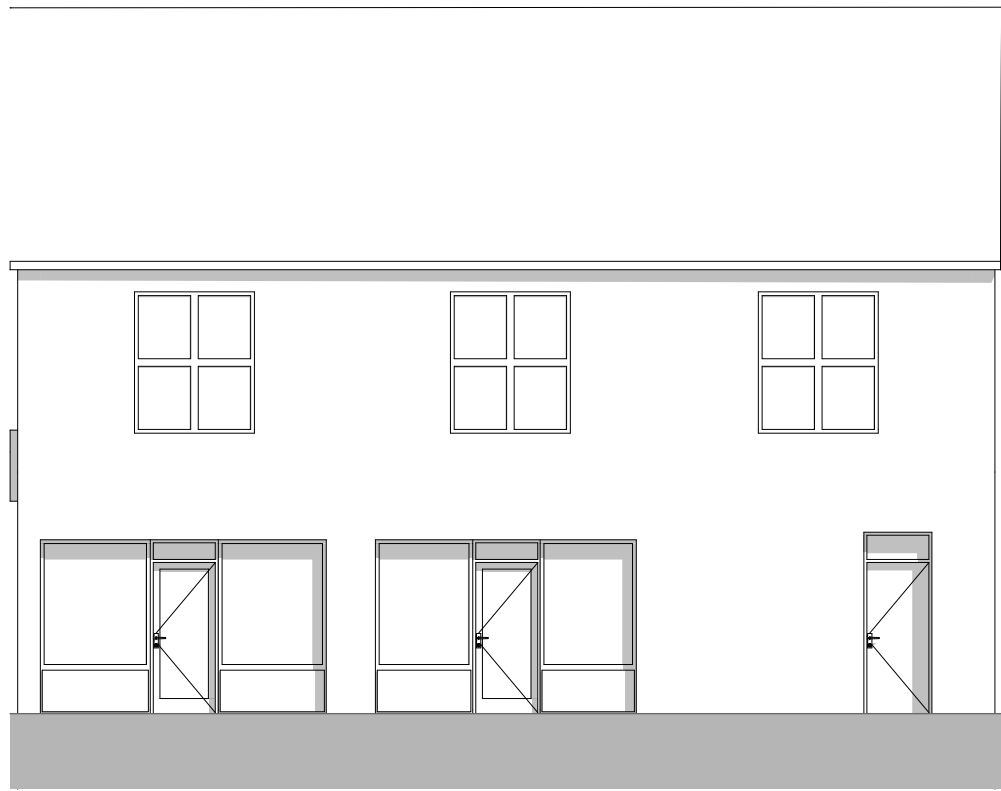


E-03 Existing Front Elevation 1:100

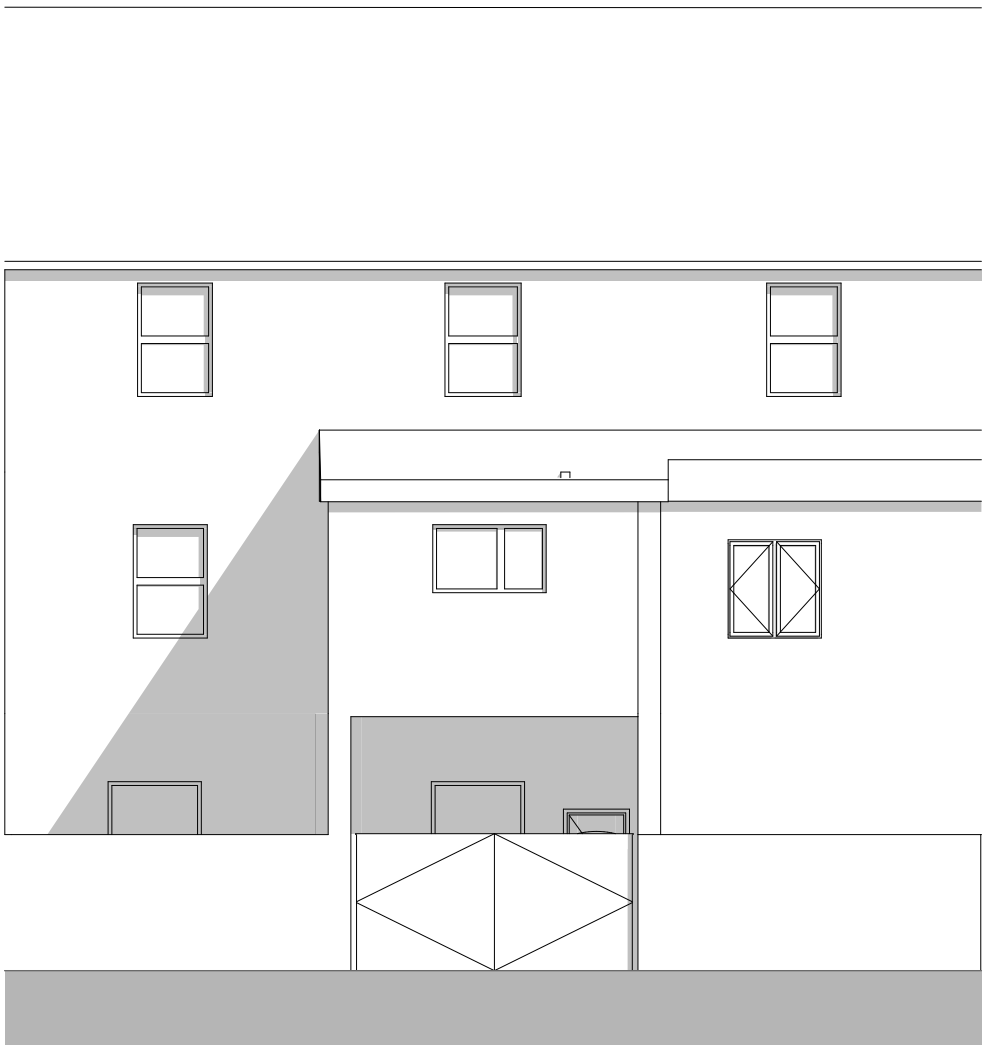

E-02 Existing Rear Elevation 1:100

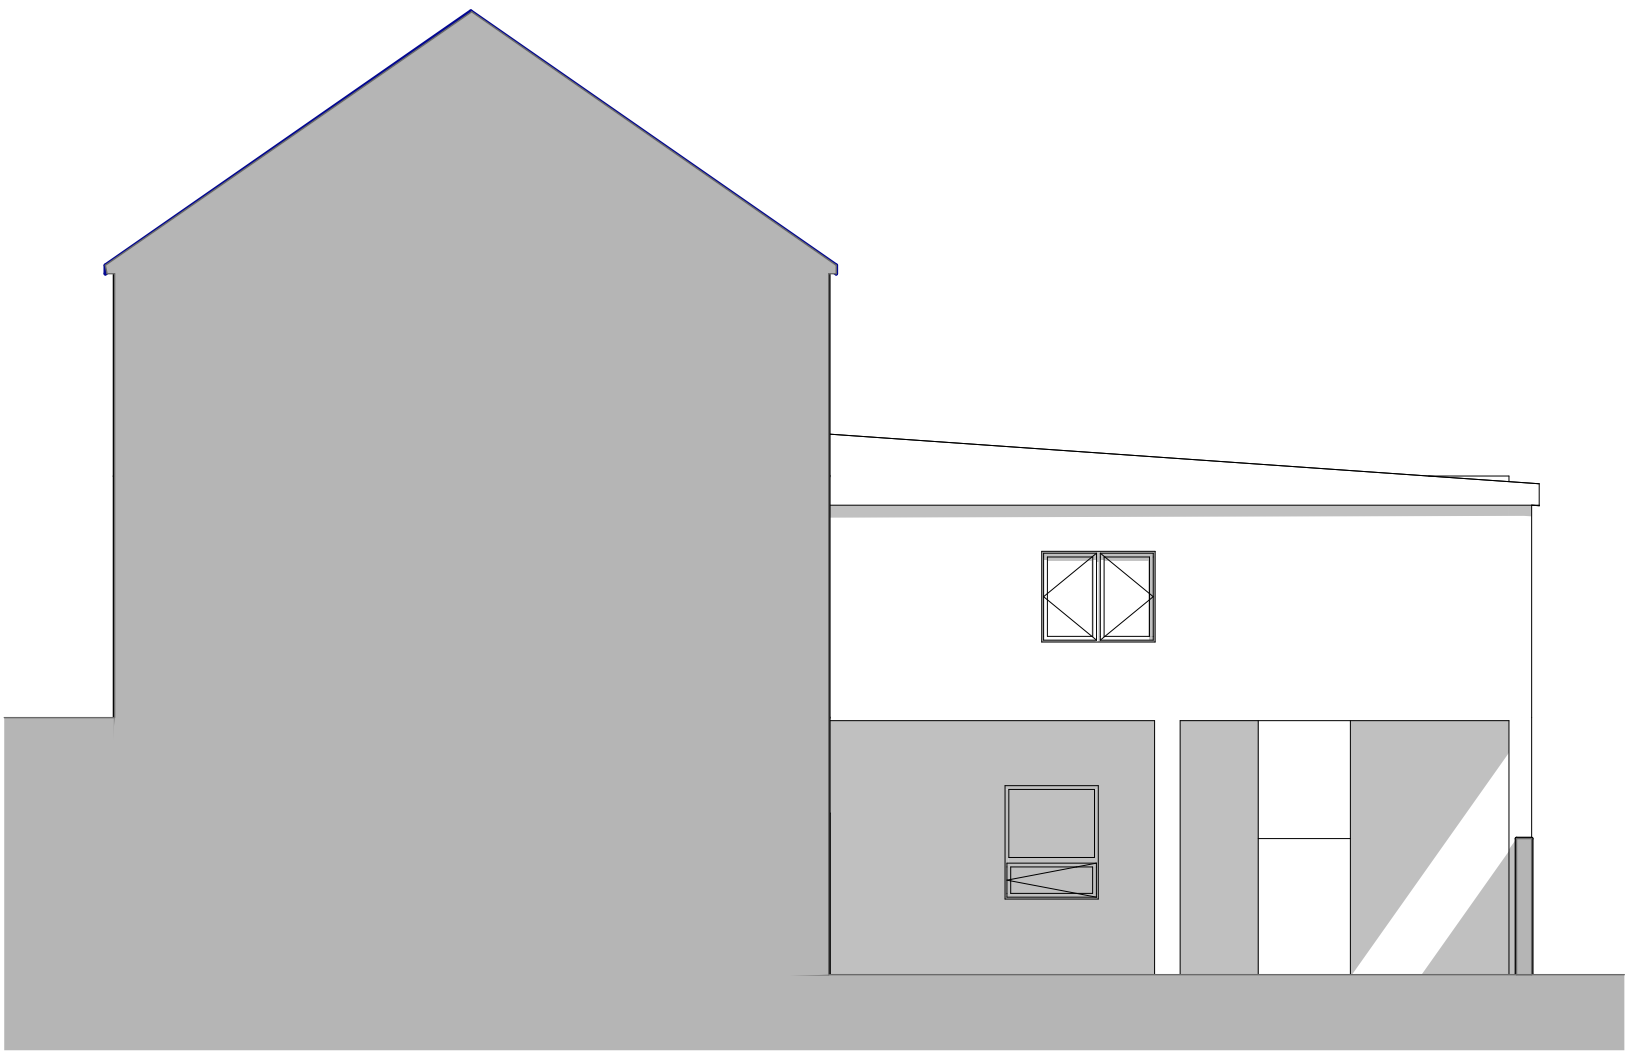

E-05 Existing Sectional Side Elevation 1:100

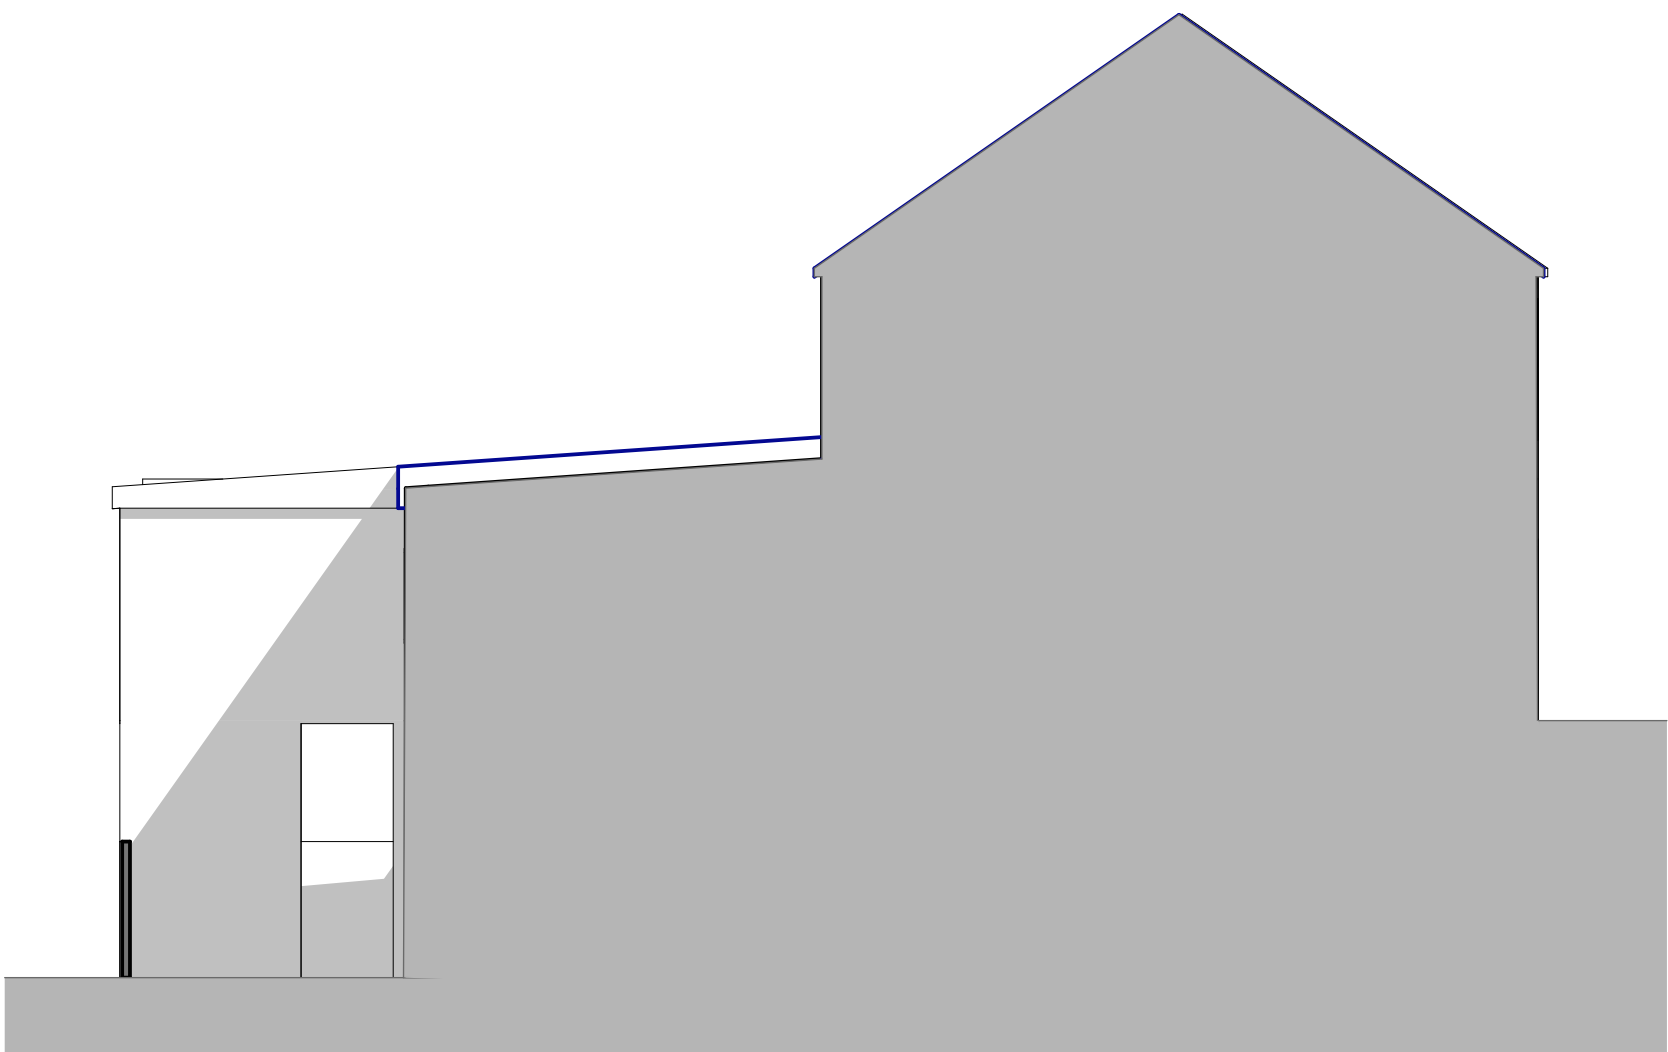

E-04 Existing Sectional Side Elevation 1:100

| Rev | Change | Date |
|-----|--------|------|
|     |        |      |
|     |        |      |
|     |        |      |
|     |        |      |
|     |        |      |

RIBA  
Chartered Practice

. - 417.02.1 - Existing Elevations  
Subject to Planning / Building Control Approval



All Dimensions subject to verification on site.  
Do Not Scale From Paper Drawings.  
(If in doubt refer to the Architect)

|                             |                   |               |                     |
|-----------------------------|-------------------|---------------|---------------------|
| CLIENT CO.                  | #Client Full Name | DRAWING NO.   | 417.02.1            |
| CLIENT ADDRESS<CLIENT_ADDRE | SS>               | LAYOUT TITLE. | Existing Elevations |
| PROJECT NAME.               |                   | REVISION      |                     |
|                             |                   | SCALE.        | 1:100 @ A2          |