

Notes:

PLANNING DRAWINGS - THIS DRAWING SHOULD NOT BE USED FOR ANY OTHER PURPOSES THAN THAT SPECIFIED HERE

COPYRIGHT - THIS DRAWING MAY NOT BE REPRODUCED OR MODIFIED IN WHOLE OR PART BY ANY PERSON OR ORGANISATION WITHOUT THE ARCHITECTS CONSENT. ISSUING COPIES TO THIRD PARTIES MAY NOT BE DONE WITHOUT THE ARCHITECTS CONSENT

Revision: --

Revision List:

0 5m

MATERIALS - PROPOSED

Walls - Coursed stone to match

Roof - Greys ArtStone slates

Windows/ Doors - Grey PVCu/ aluminium, all

windows doors to eventually be changed to grey


Gutters/ pipes - Black PVCu to match

Project/ Client: Barn House / Walne


Drawing Title: Plan & Elevations - PROPOSED

Drawing Number: 2132/TP/004

Scale at A3: 1:100

 


Date: Feb 22

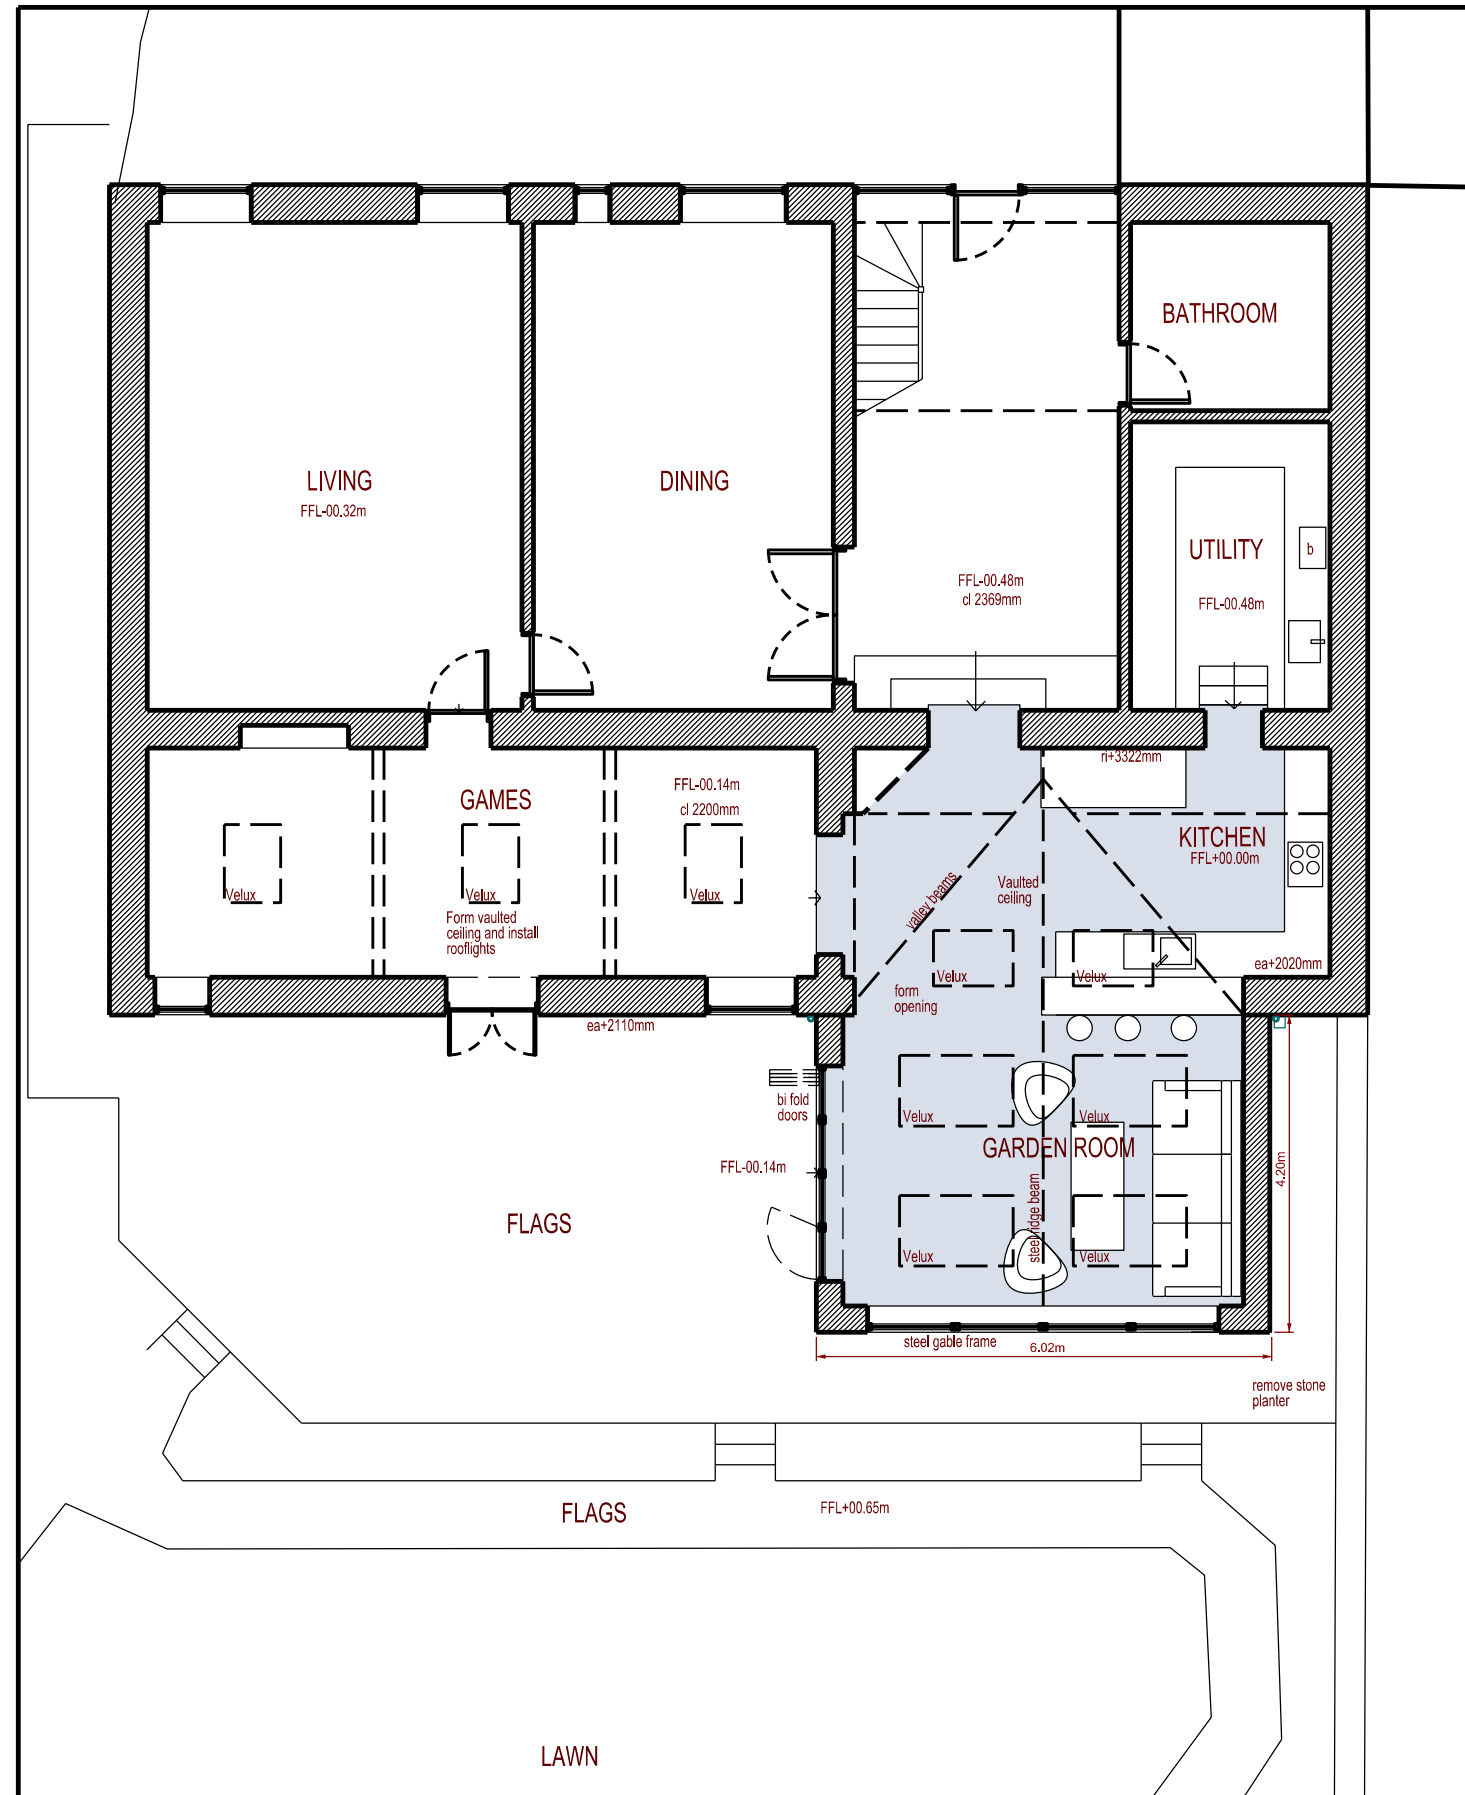


Ground Floor Plan



North Elevation

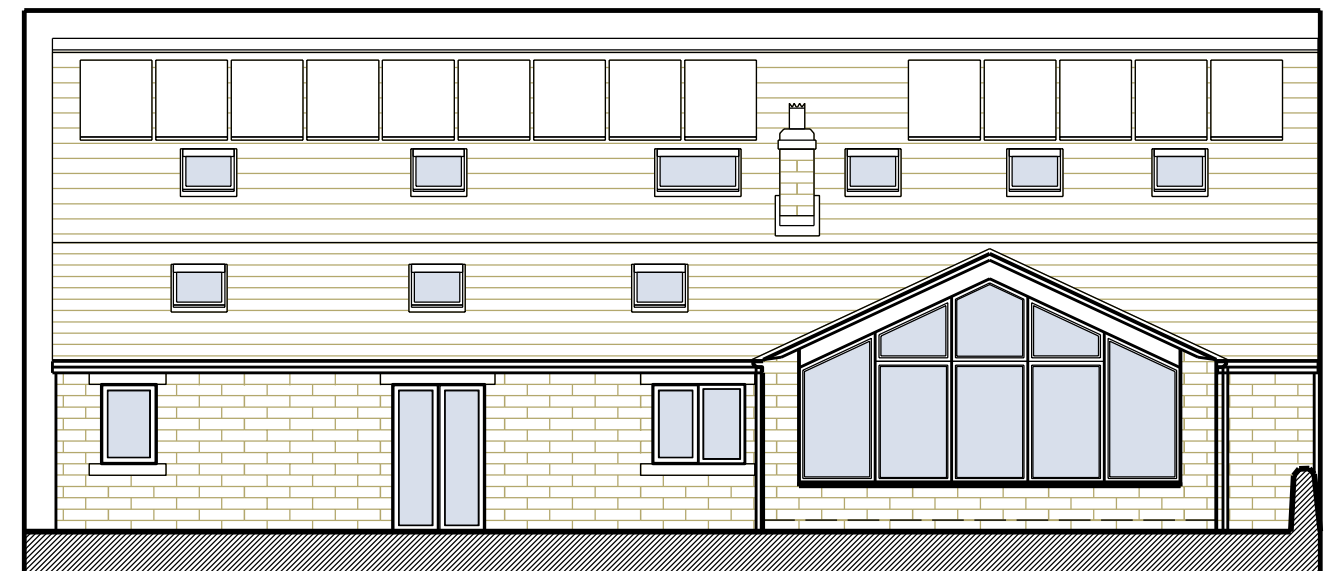

West Elevation

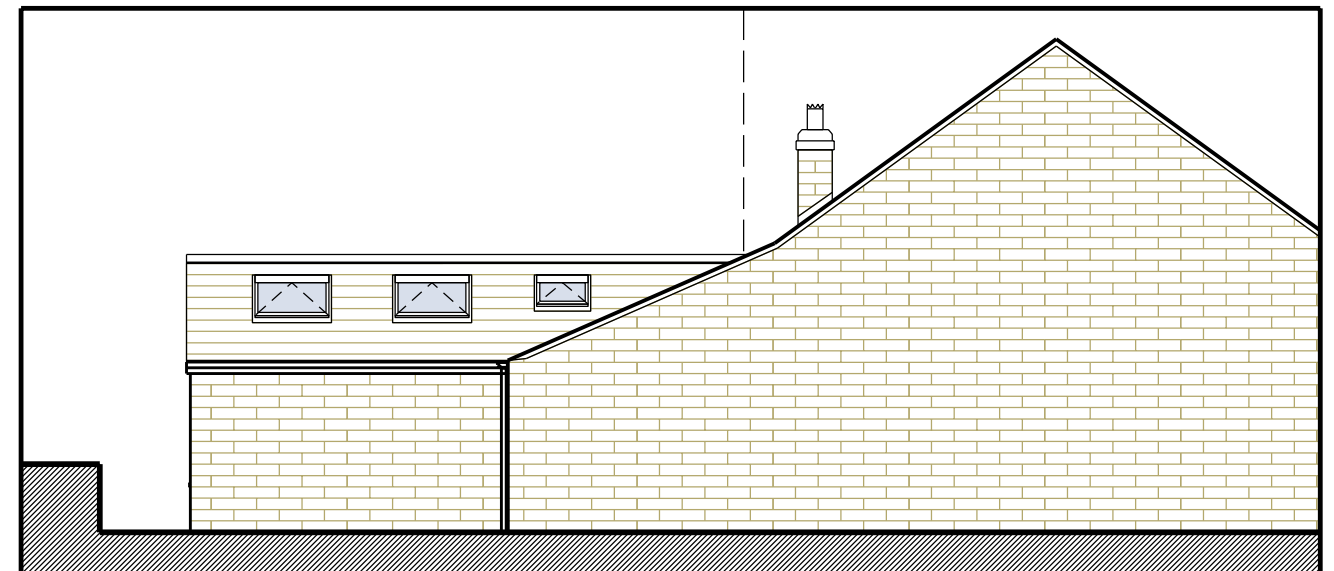

South Elevation