

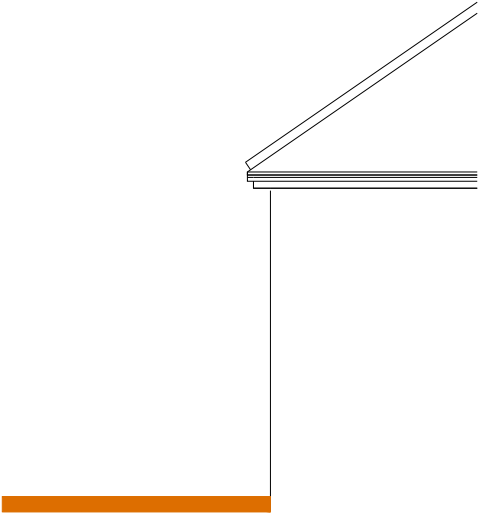


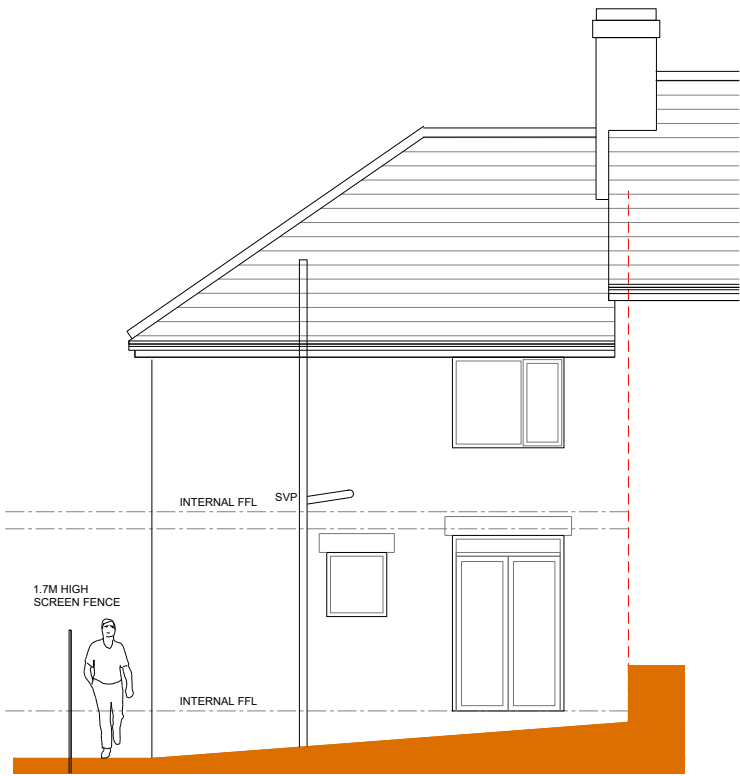


rear elevation

side elevation from No 37

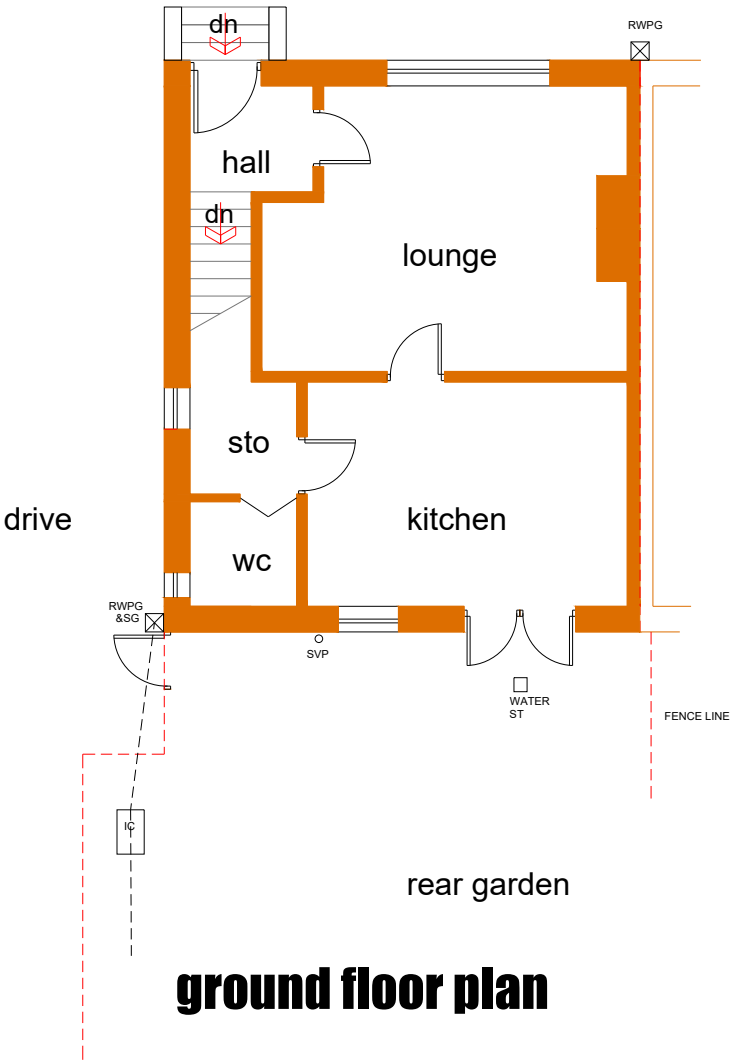

ground floor plan

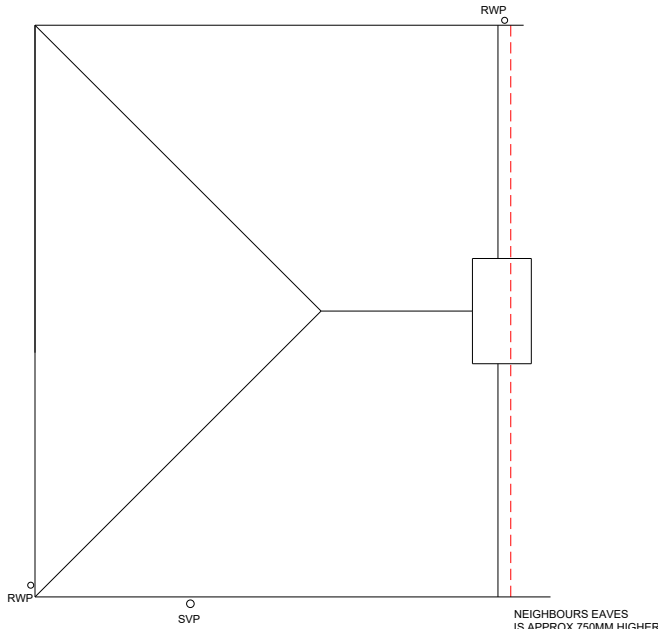

roof plan



location plan 1:1250



Scale 1 to 100 @A3

0 1 5 10

J MURRAY
4 BROOKSIDE CLOSE, HACKENTHORPE
SHEFFIELD S12 4LE 0114 247 0602
mob 07921086790 julie-murray1@outlook.com

TITLE
Rear single storey extension
39 Princess Street
Mapplewell BARNSELY
S75 6ET
CLIENT Mr & Mrs C Rapson

DRAWING 1

DATE 27/1/2025 SCALE 1:100@A3

EXISTING DWELLING

DRAWING No.
R/25/01



REVISION