



ELEVATION B (SE)  
SCALE 1:100

ELEVATION A (NE)  
SCALE 1:100

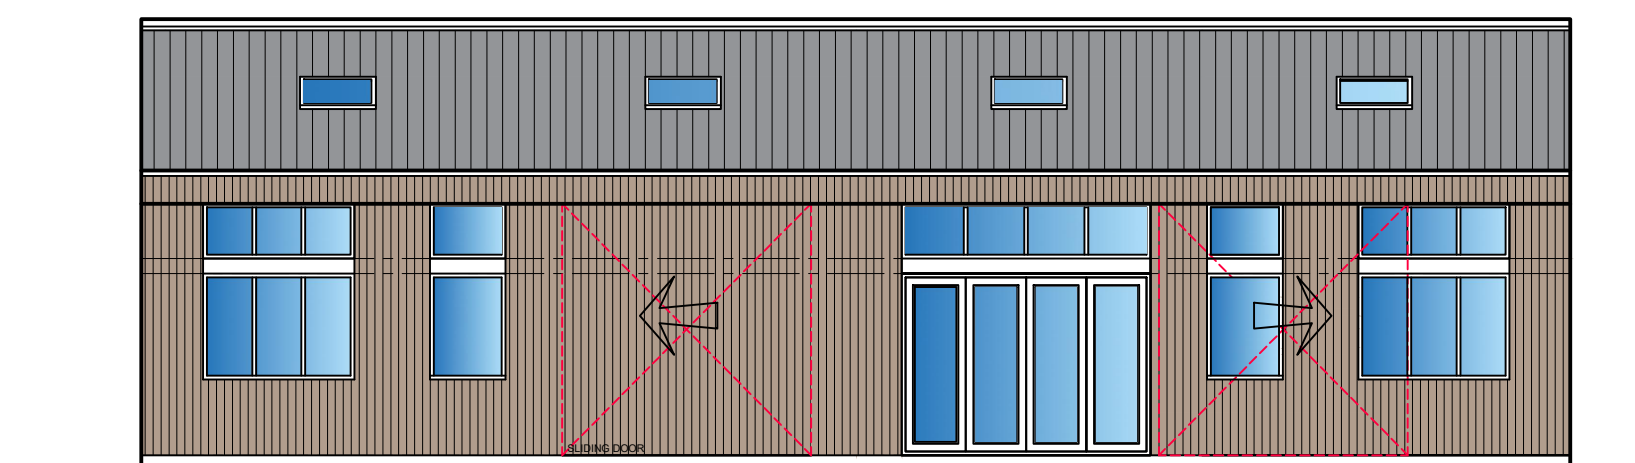



ELEVATION C (SW)  
SCALE 1:100

ELEVATION D (NW)  
SCALE 1:100

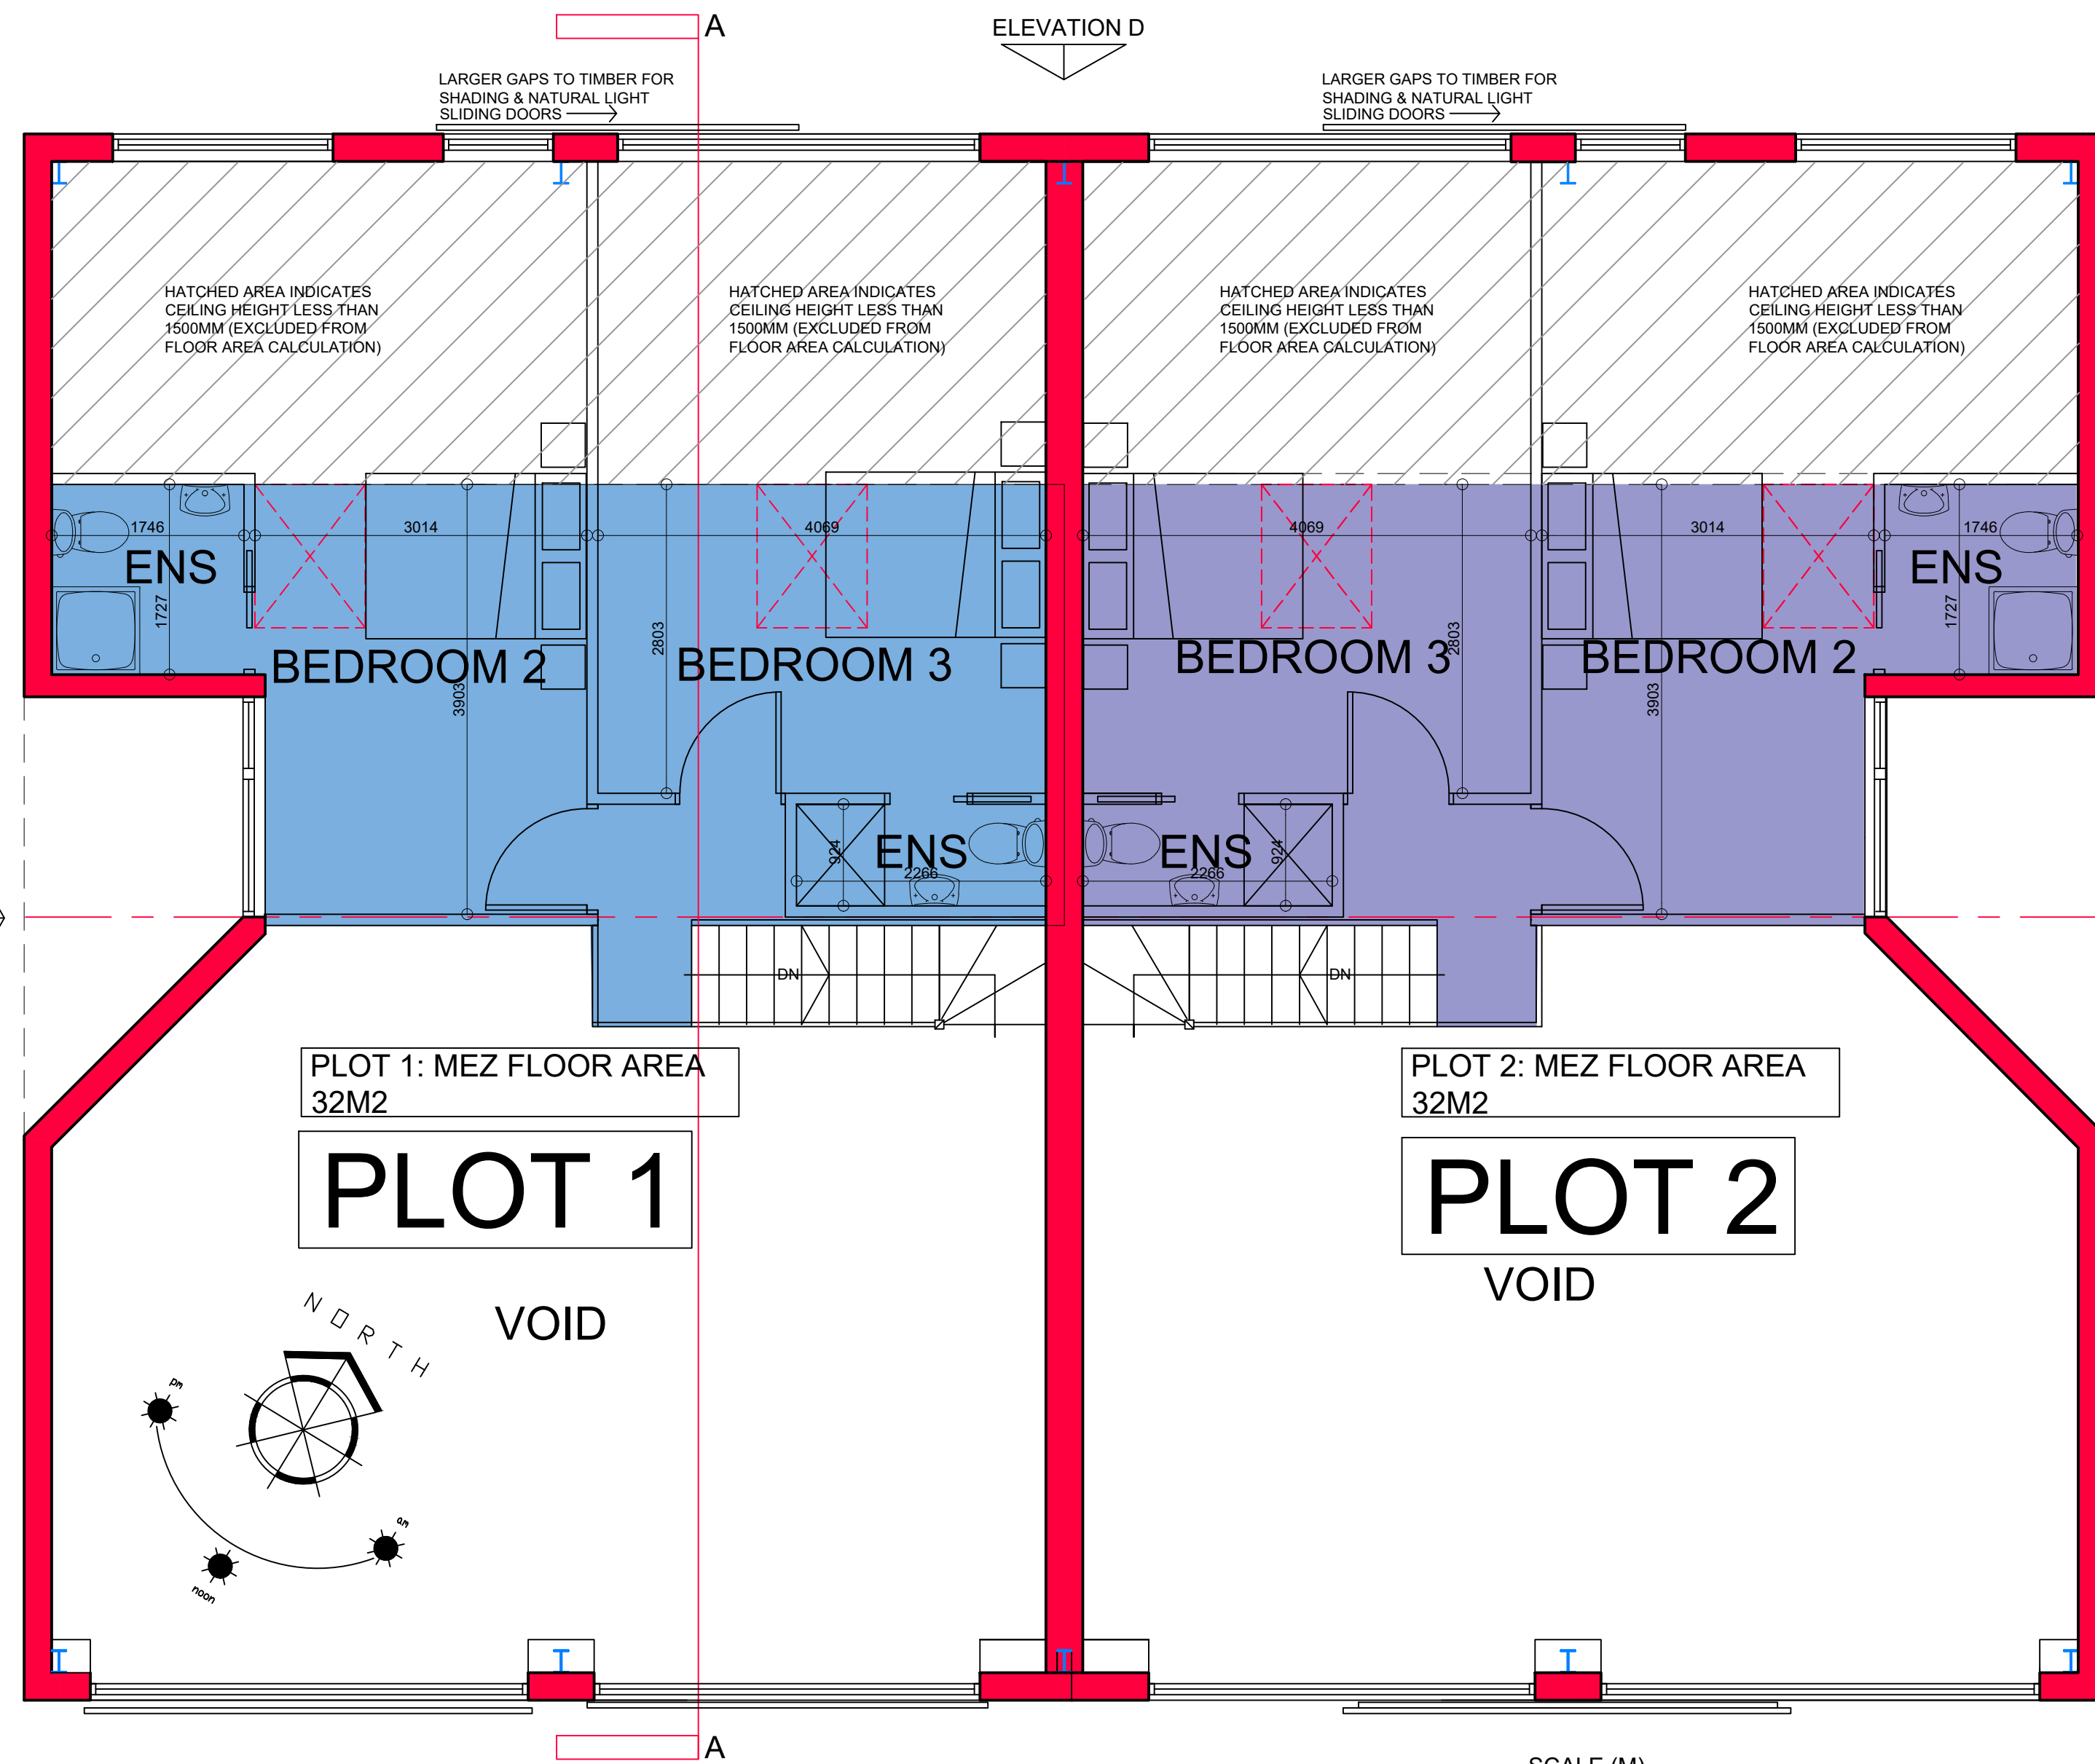

## GROUND FLOOR PLAN SCALE 1:50

MEZZANINE PLAN SCALE 1:50

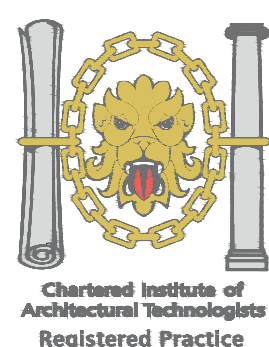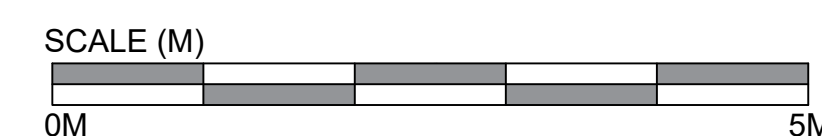

1. THIS DRAWING AND THE COPYRIGHTS AND PATENTS THEREIN ARE THE PROPERTY OF NY ARCHITECTURAL SERVICES LLP REGISTERED IN ENGLAND AND WALES No. 4631338 AND MAY BE USED OR REPRODUCED ONLY UNDER CONTRACT.

2. CONTRACTORS AND SUB-CONTRACTORS MUST CHECK AND AGREE ALL DIMENSIONS BEFORE PREPARING SHOP DRAWINGS OR COMMENCING WORK ON SITE.

3. CONTRACTORS ARE RESPONSIBLE FOR INFORMING THE DESIGNER OF ANY DISCREPANCY DISCOVERED ON THIS DRAWING OR BETWEEN THIS DRAWING AND ANY OTHER RELATED DOCUMENT ISSUED UNDER THE STANDARD FORM OF CONTRACT IN RESPECT OF THE WORK.

4. WRITTEN DIMENSIONAL QUESTIONS ARE TO BE USED FROM THIS DRAWING IF IN ANY POINT ASKED FOR CLARIFICATION.

Notes

Revisions.					
Date	Suffix	Description	Date	Suffix	Description

**NYP ARCHITECTURAL SERVICES**  
The Grove, High Street, Dodworth, Barnsley, S75 3RQ. Tel: 01226 200989. E-mail : [scott@nypas.co.uk](mailto:scott@nypas.co.uk) / [stephen@nypas.co.uk](mailto:stephen@nypas.co.uk)

Project. **LOWER EASTFIELD FARM**  
**THURGOLAND, SHEFFIELD, S35-7AY**

Client.	MR P MILLER
---------	-------------

Drawing Title	<b>SKETCH PROPOSAL 6</b>
---------------	--------------------------

Date.	FEB 2025
Ref.	104-

	Scale
	<b>AS IN</b>
Dwg. No.	

Rev

11 SUBJECT C13F A1