




EXISTING ELEVATION 'A'
SCALE 1:100

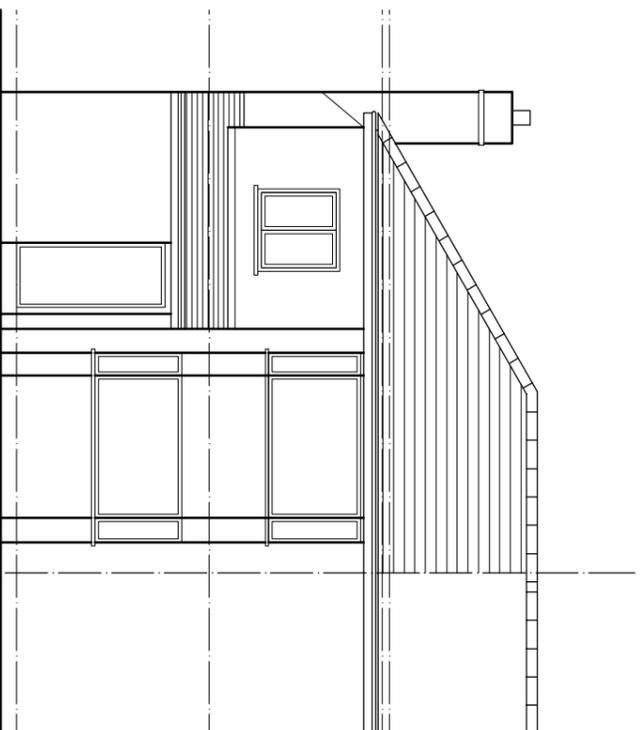


EXISTING ELEVATION 'C'
SCALE 1:100

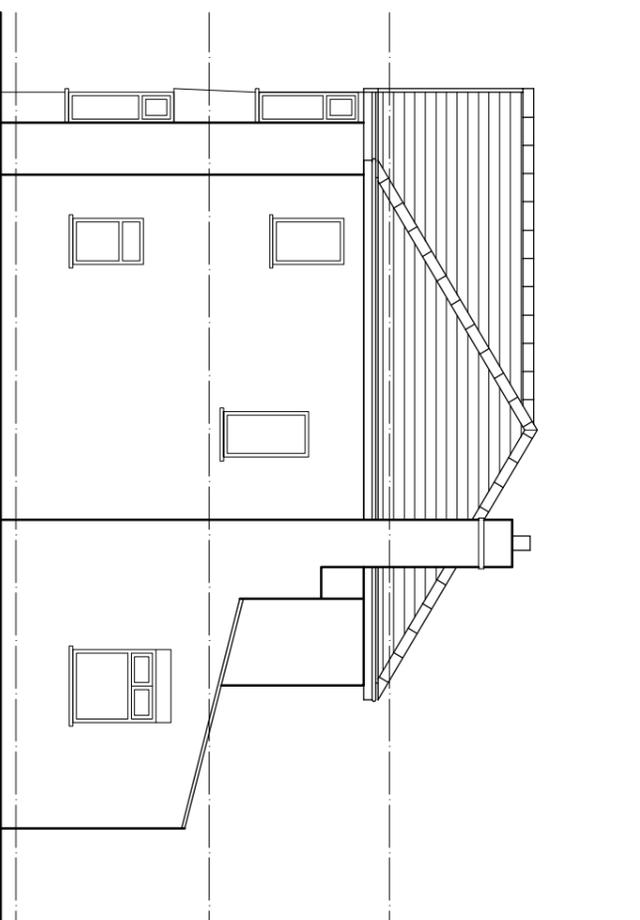

EXISTING ELEVATION 'B'
SCALE 1:100

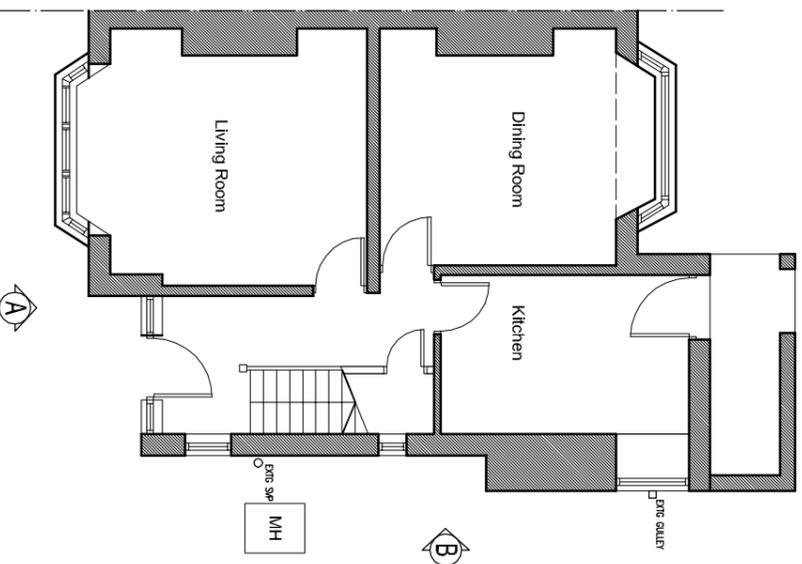

EXISTING GROUND FLOOR PLAN
SCALE 1:50

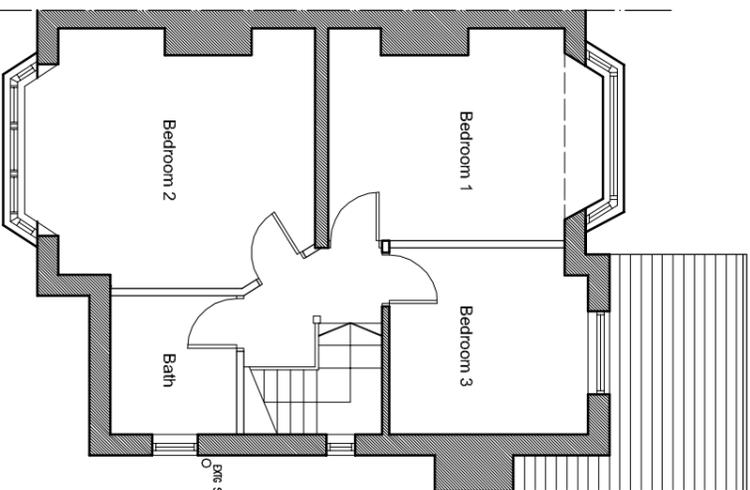

EXISTING FIRST FLOOR PLAN
SCALE 1:50



LOCATION PLAN 1:1250



Coda Studios Ltd
Hope Works, 25 Mowbray St, Sheffield, S3 8EL
t:0114 279 6003 f: 0114 279 6004
e:information@codastudios.co.uk

DRAWN	CHECKED	DATE	SCALE	REVISION
JH			1:100	A

Client	ROB WHITE
Job	1, POGMOOR ROAD
Title	EXISTING PLANS AND ELEVATIONS
Dwg. No.	1776-001

© COPYRIGHT EXISTS ON THE DESIGNS AND INFORMATION SHOWN ON THIS DRAWING. The Contractor must verify all dimensions on site before making shop drawings or commencing work of any kind. No dimensions to be scaled from this drawing. Architect to be notified of any discrepancies in dimensions immediately.