




NOTES
 This drawing has been issued in support of a planning application and must NOT be used for construction purposes.
 This drawing is copyright and may not be altered, traced, copied, photographed or used for any purpose other than that for which it is issued without written permission from the copyright holder.

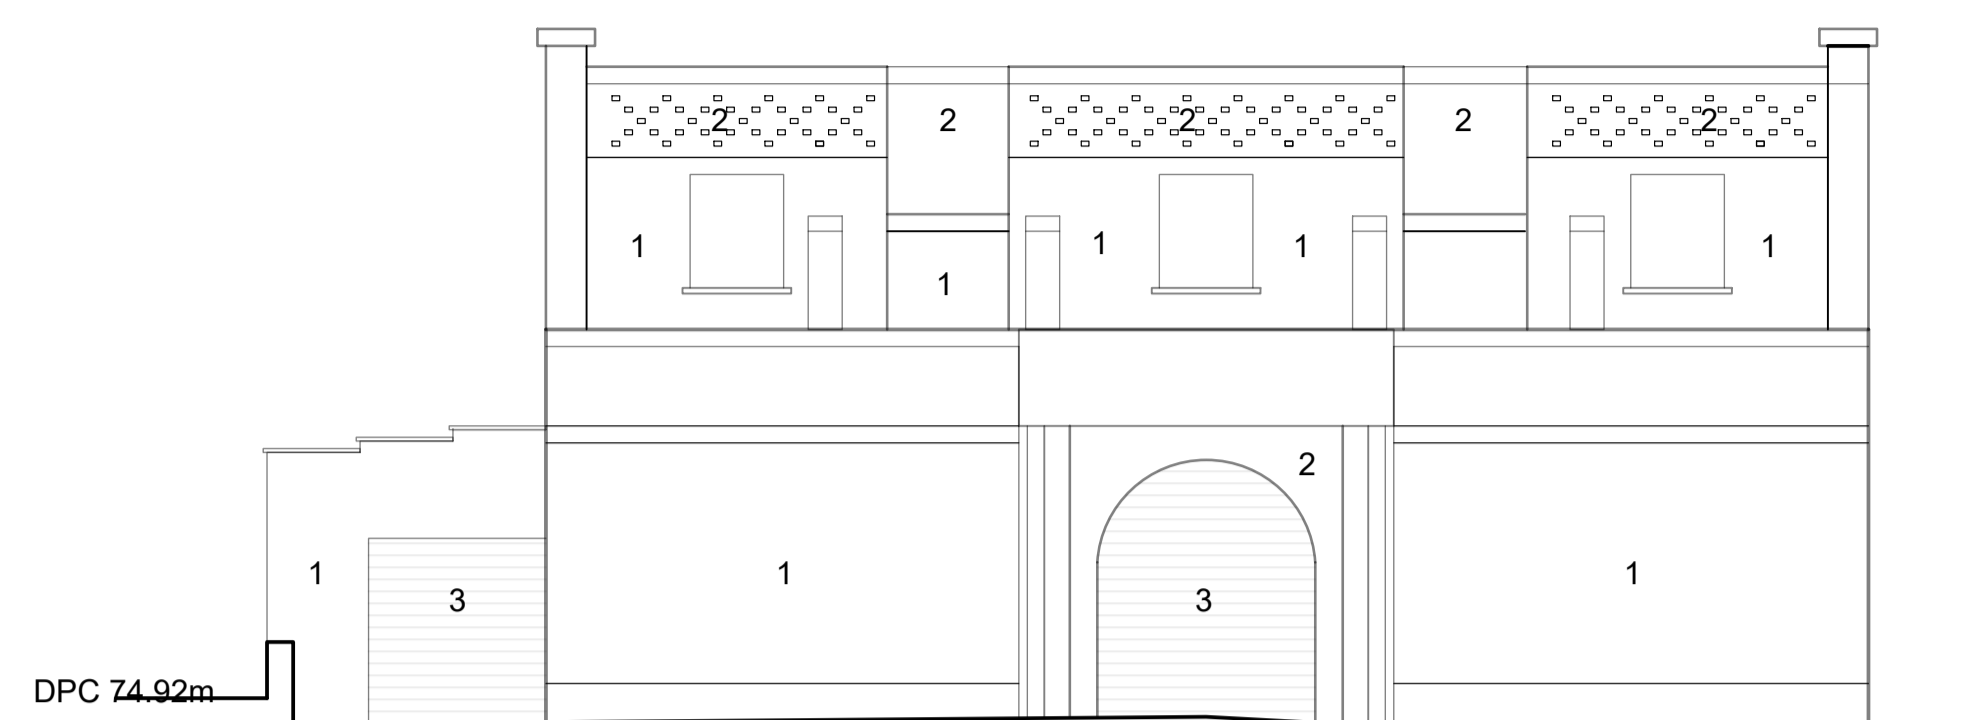


WEST STREET ELEVATION

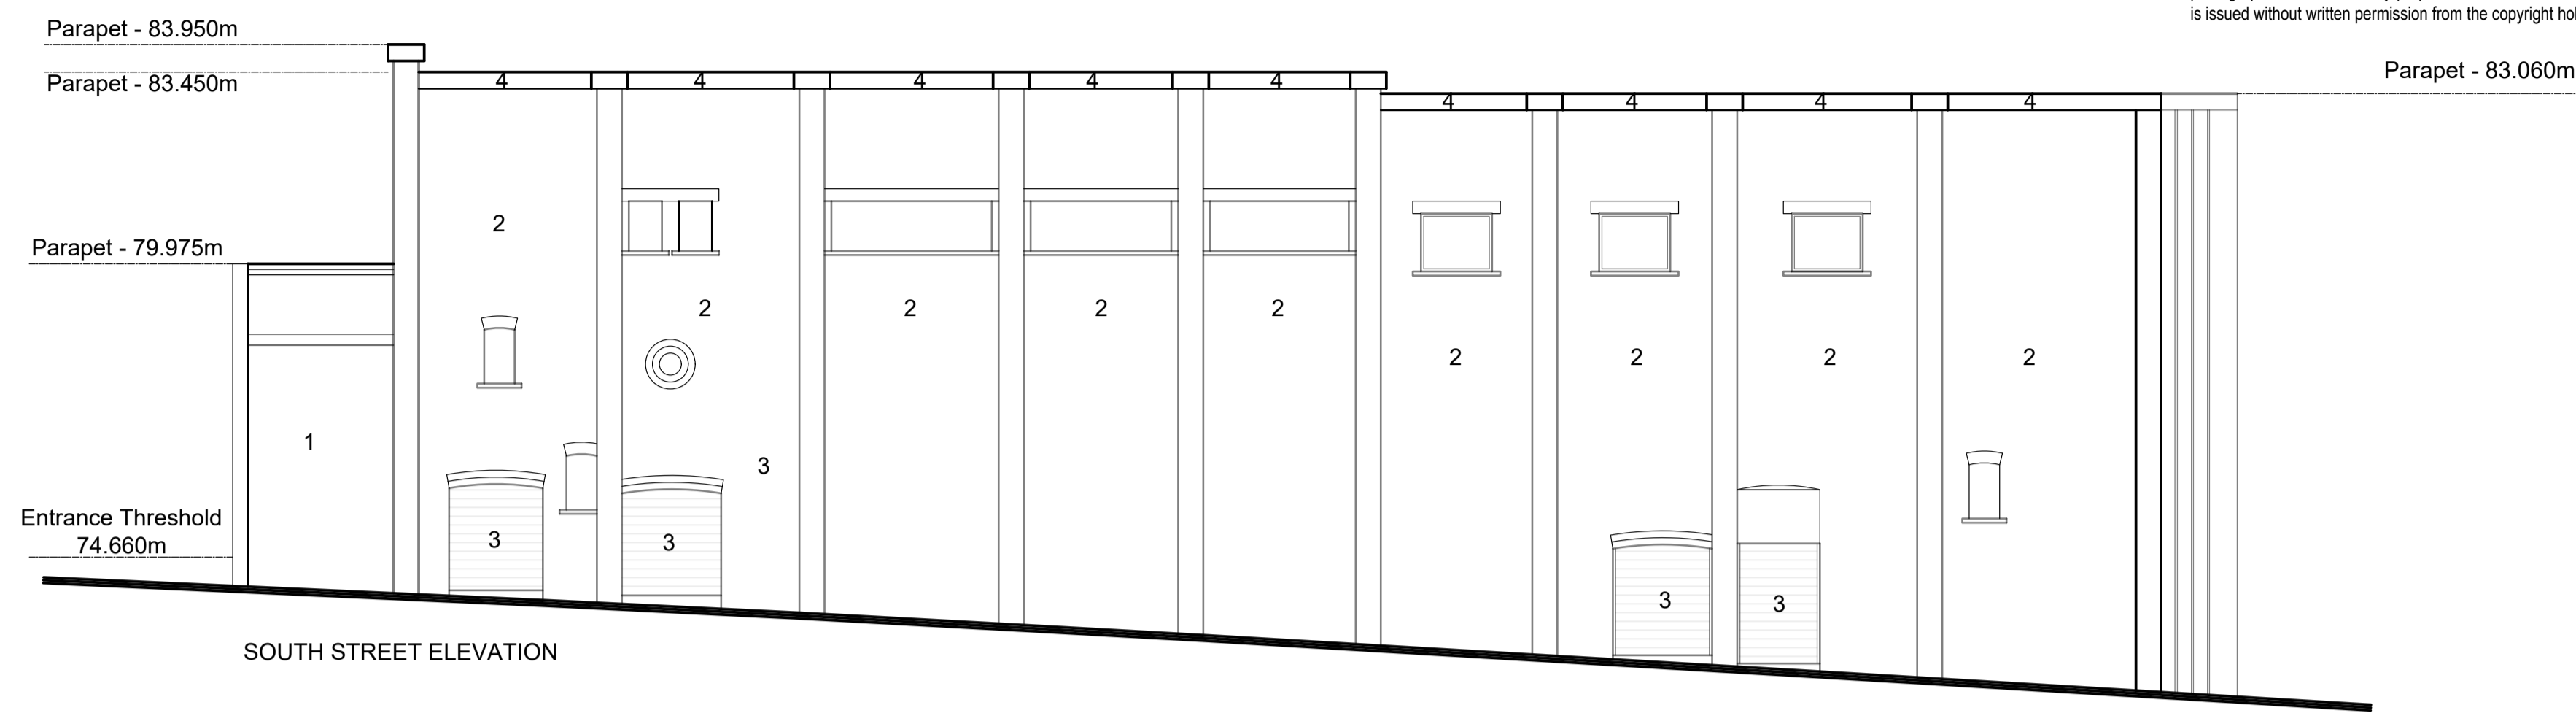


SOUTH STREET ELEVATION

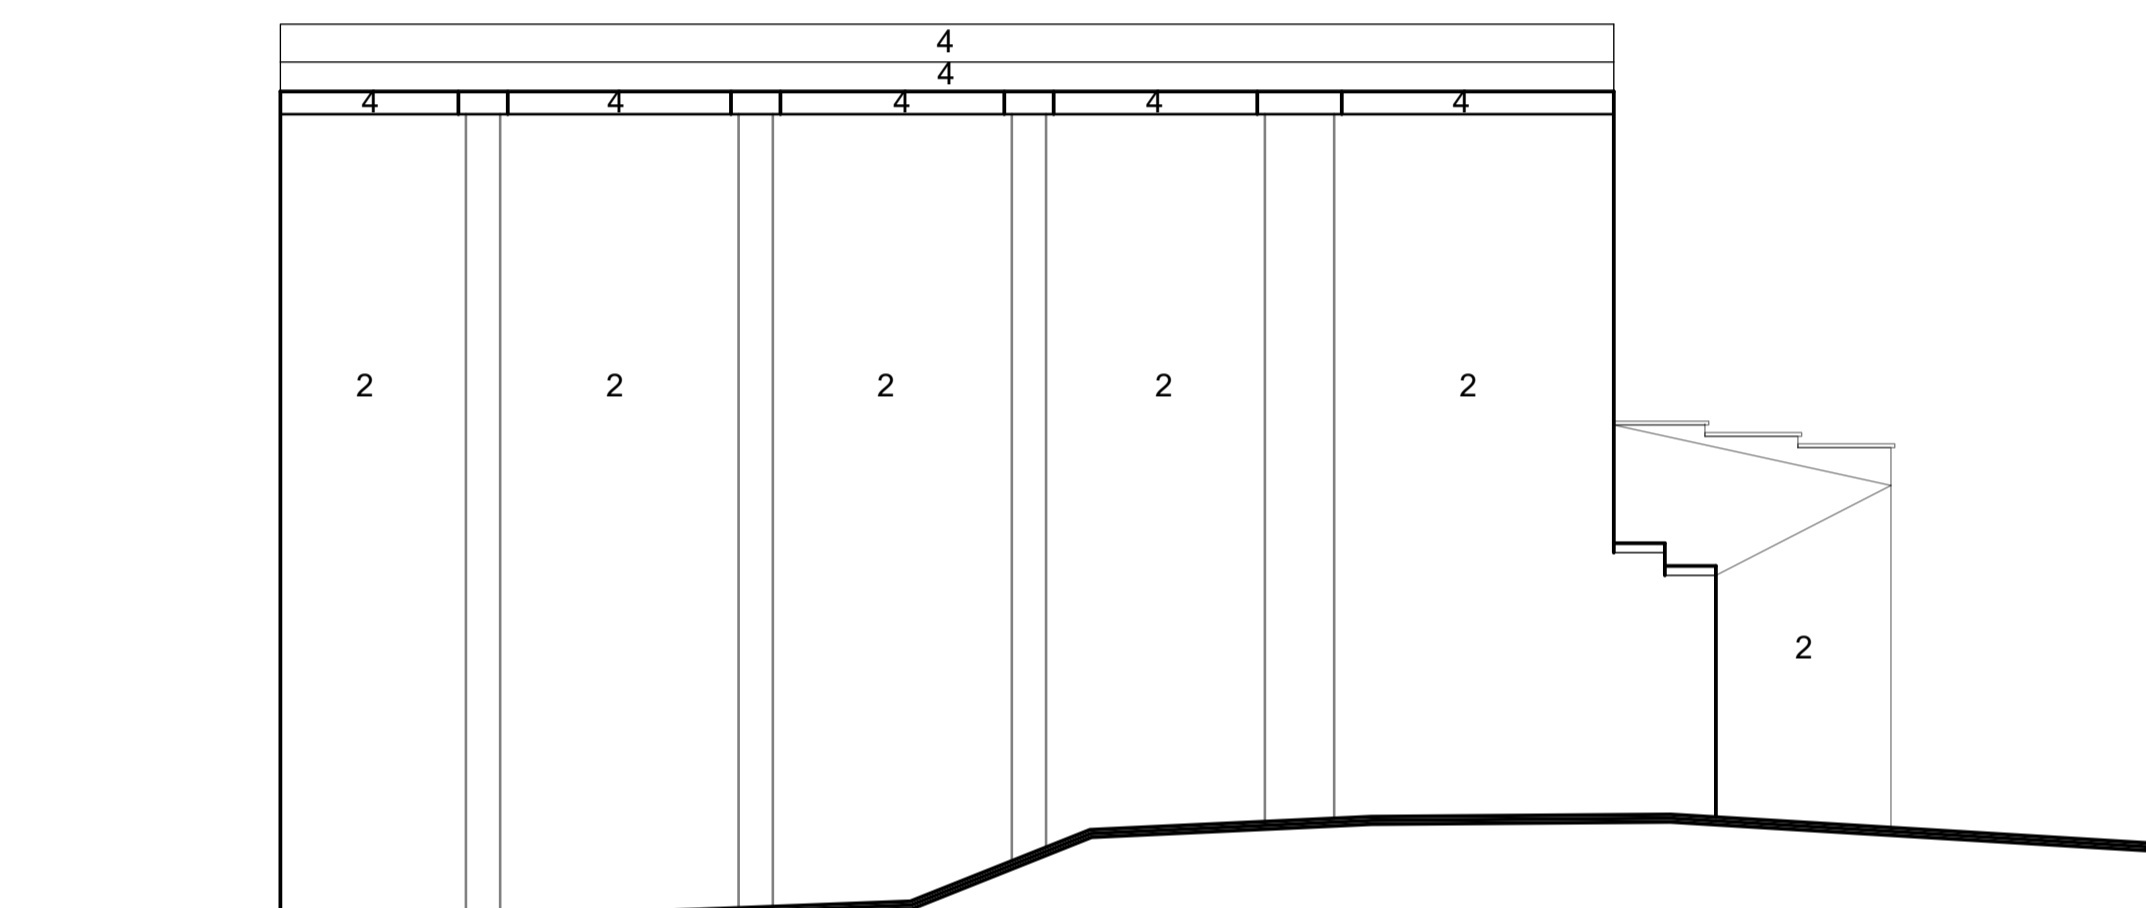

EAST ELEVATION

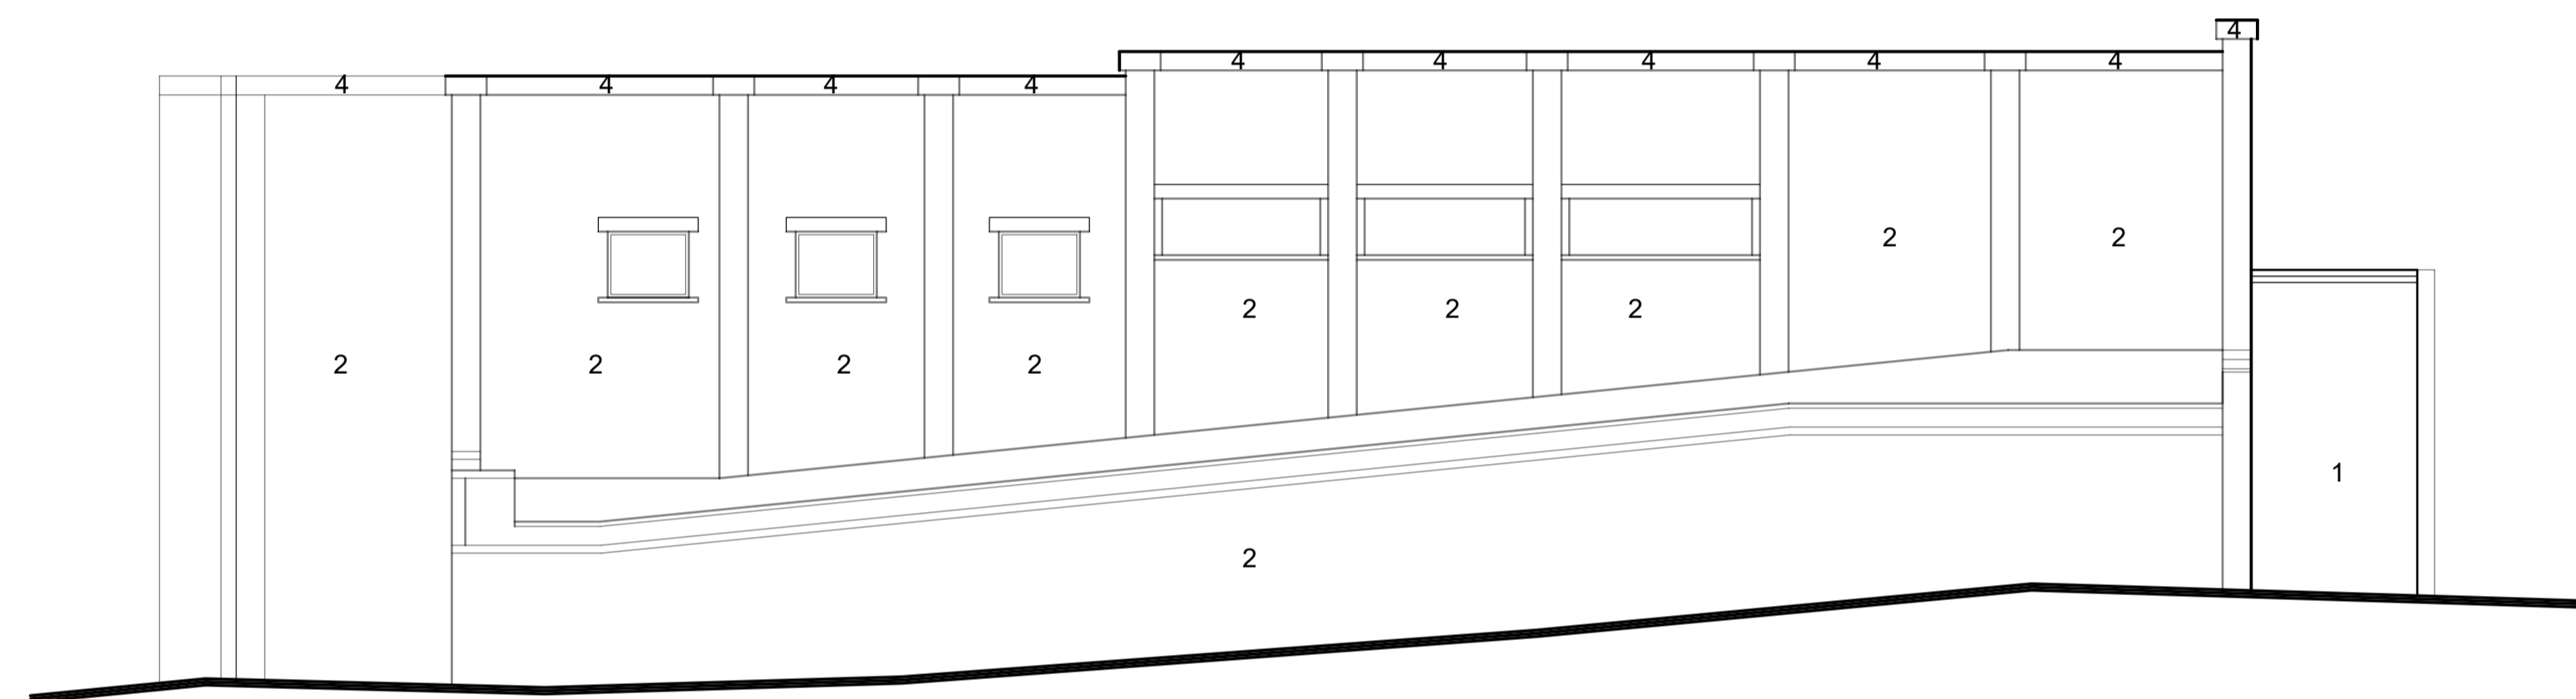


NORTH ELEVATION

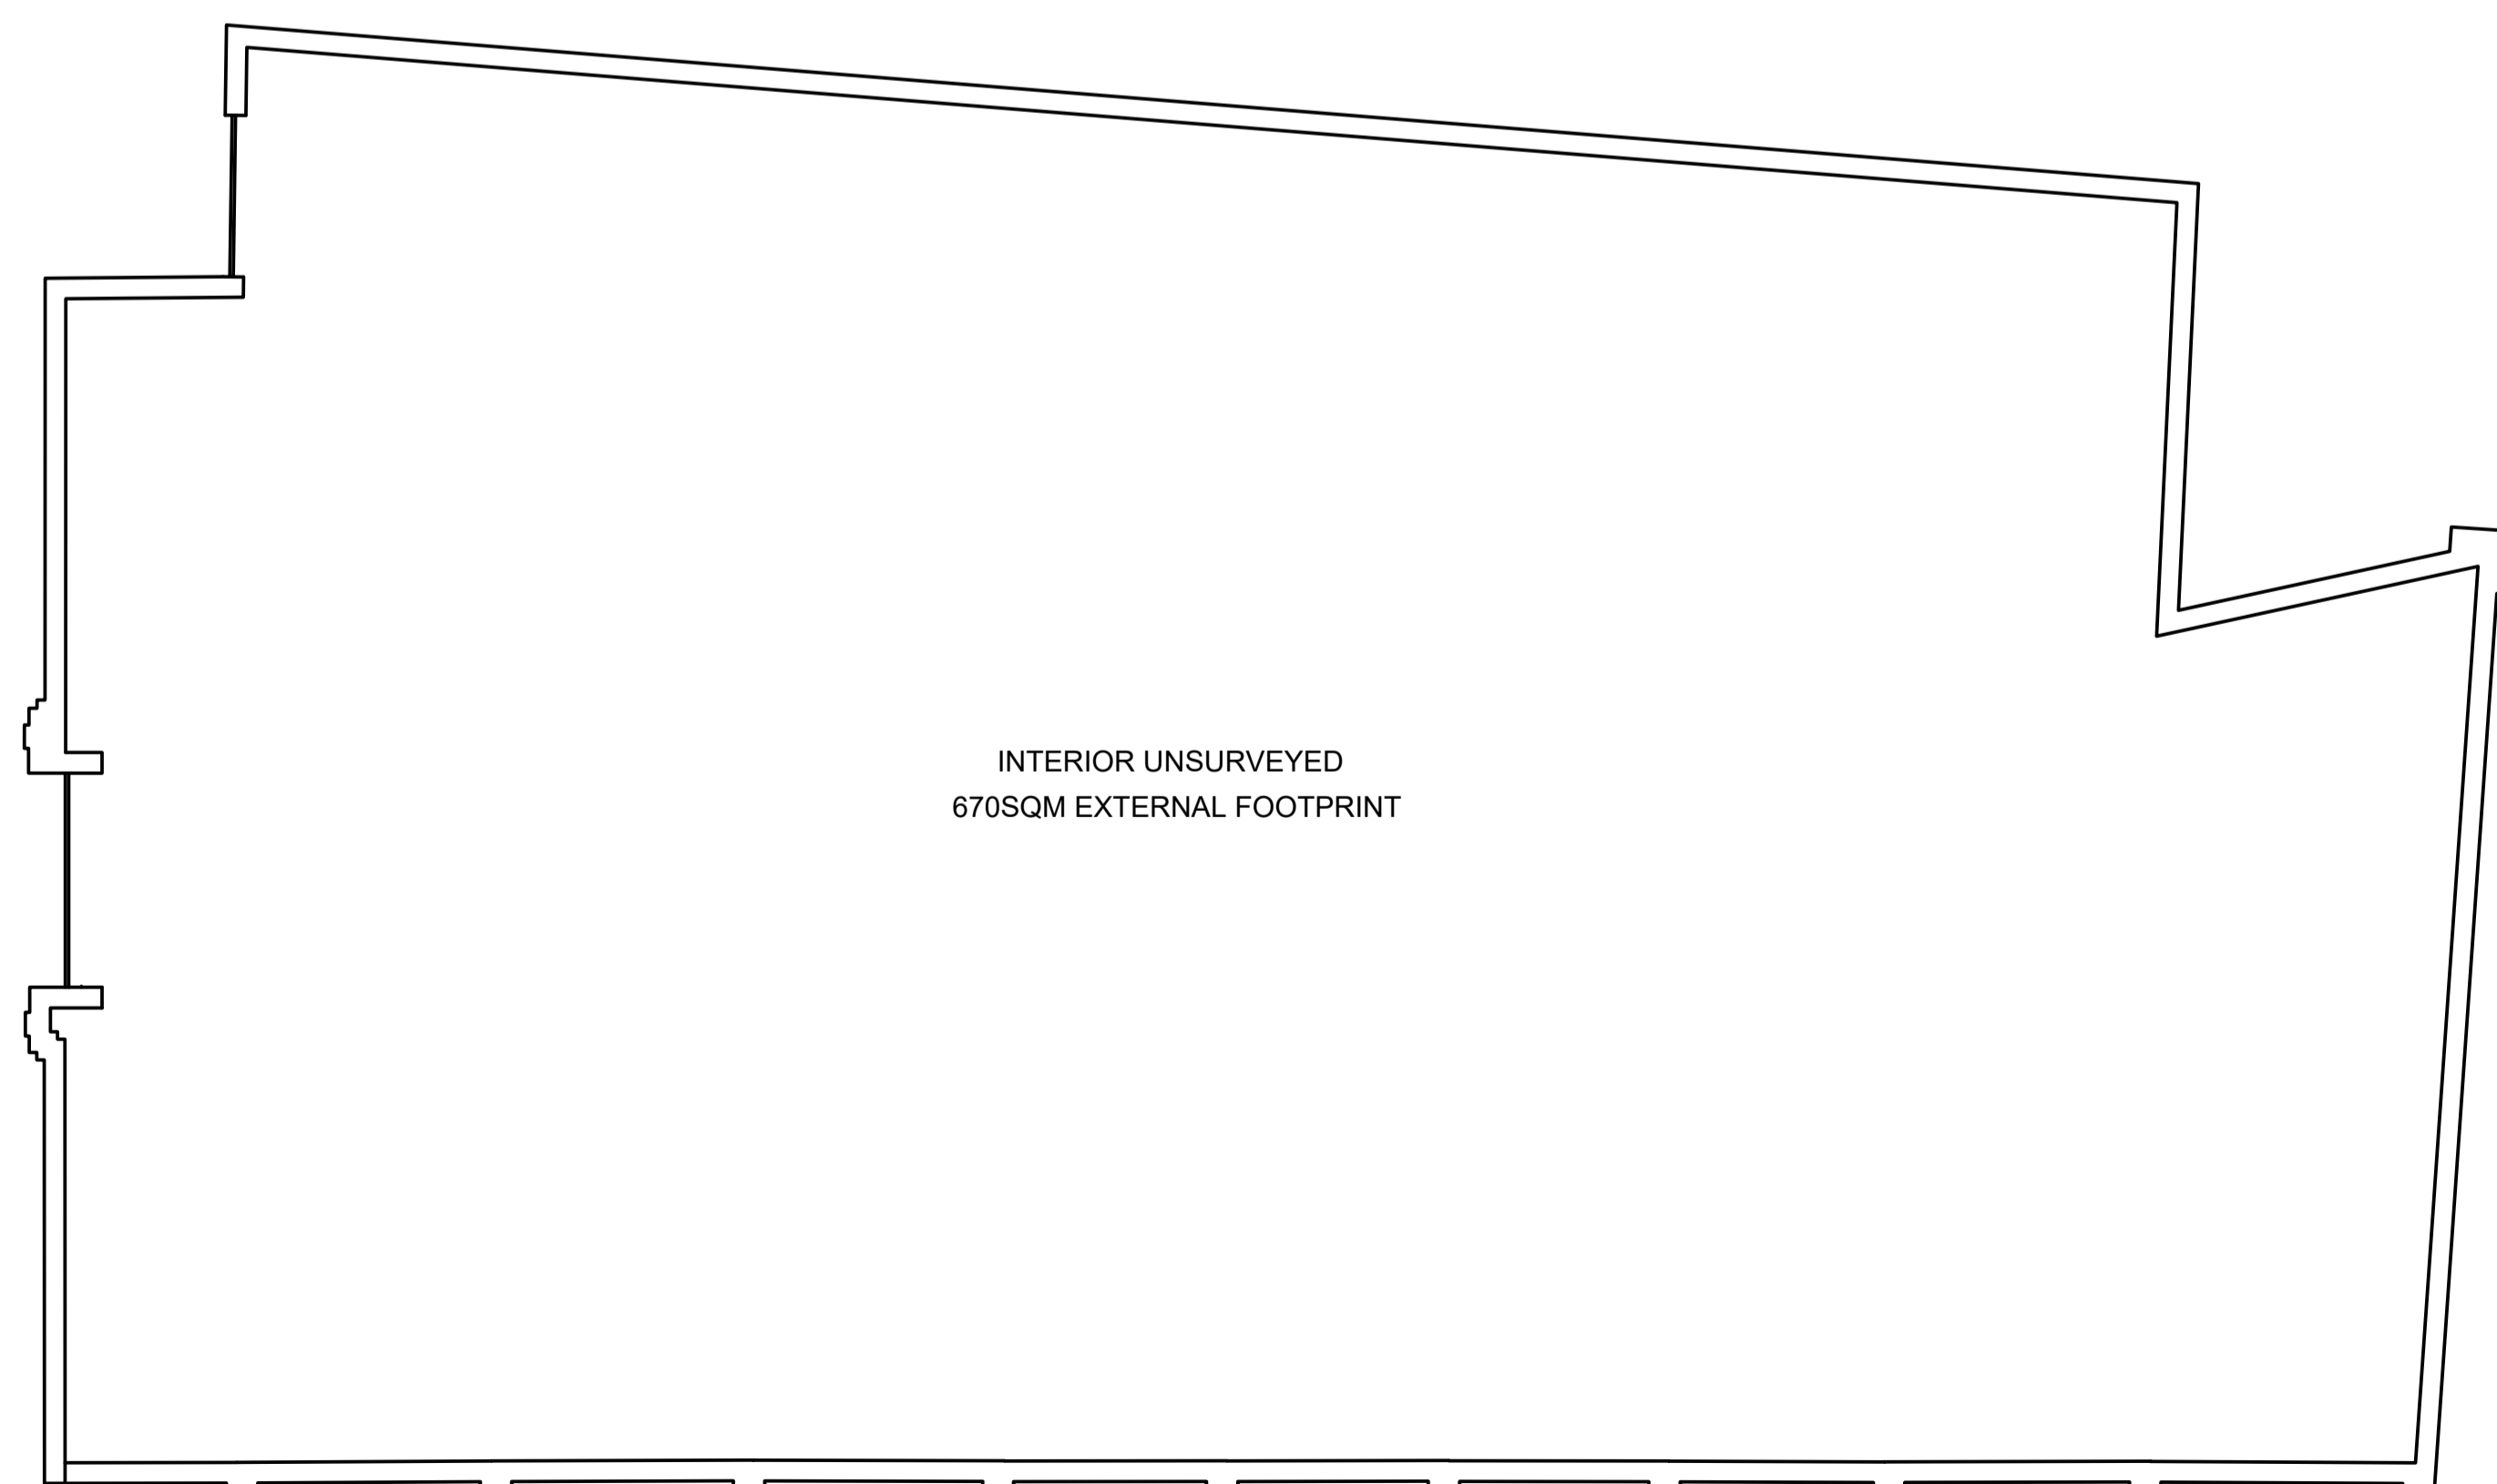

INTERIOR UNSURVEYED
 670SQM EXTERNAL FOOTPRINT

- Materials Key:**
- 1 - White Render
 - 2 - Red Brick
 - 3 - Red metal door shutters
 - 4 - Buff Concrete caps

Project ERECTION OF 12 APARTMENTS		
Address ROCK HOUSE BARNSELY ROAD CUDWORTH, BARNSELY, S72 8LL		
Client SEQ1 LTD		
Drawing EXISTING PLAN AND ELEVATIONS		
Date MARCH 2024	Scale 1:100 @ A1 - 1:200 @ A3	
Project No. 3922a	Drawing No. S02	Revision



Portess and Richardson Limited
 193 Lincoln Road, Peterborough PE1 2PL
 T. 01733 568116 E. p-r@portessarchitect.com
 www.portessarchitect.com