





Existing Front Elevation
1 : 50




Existing Rear Elevation
1 : 50

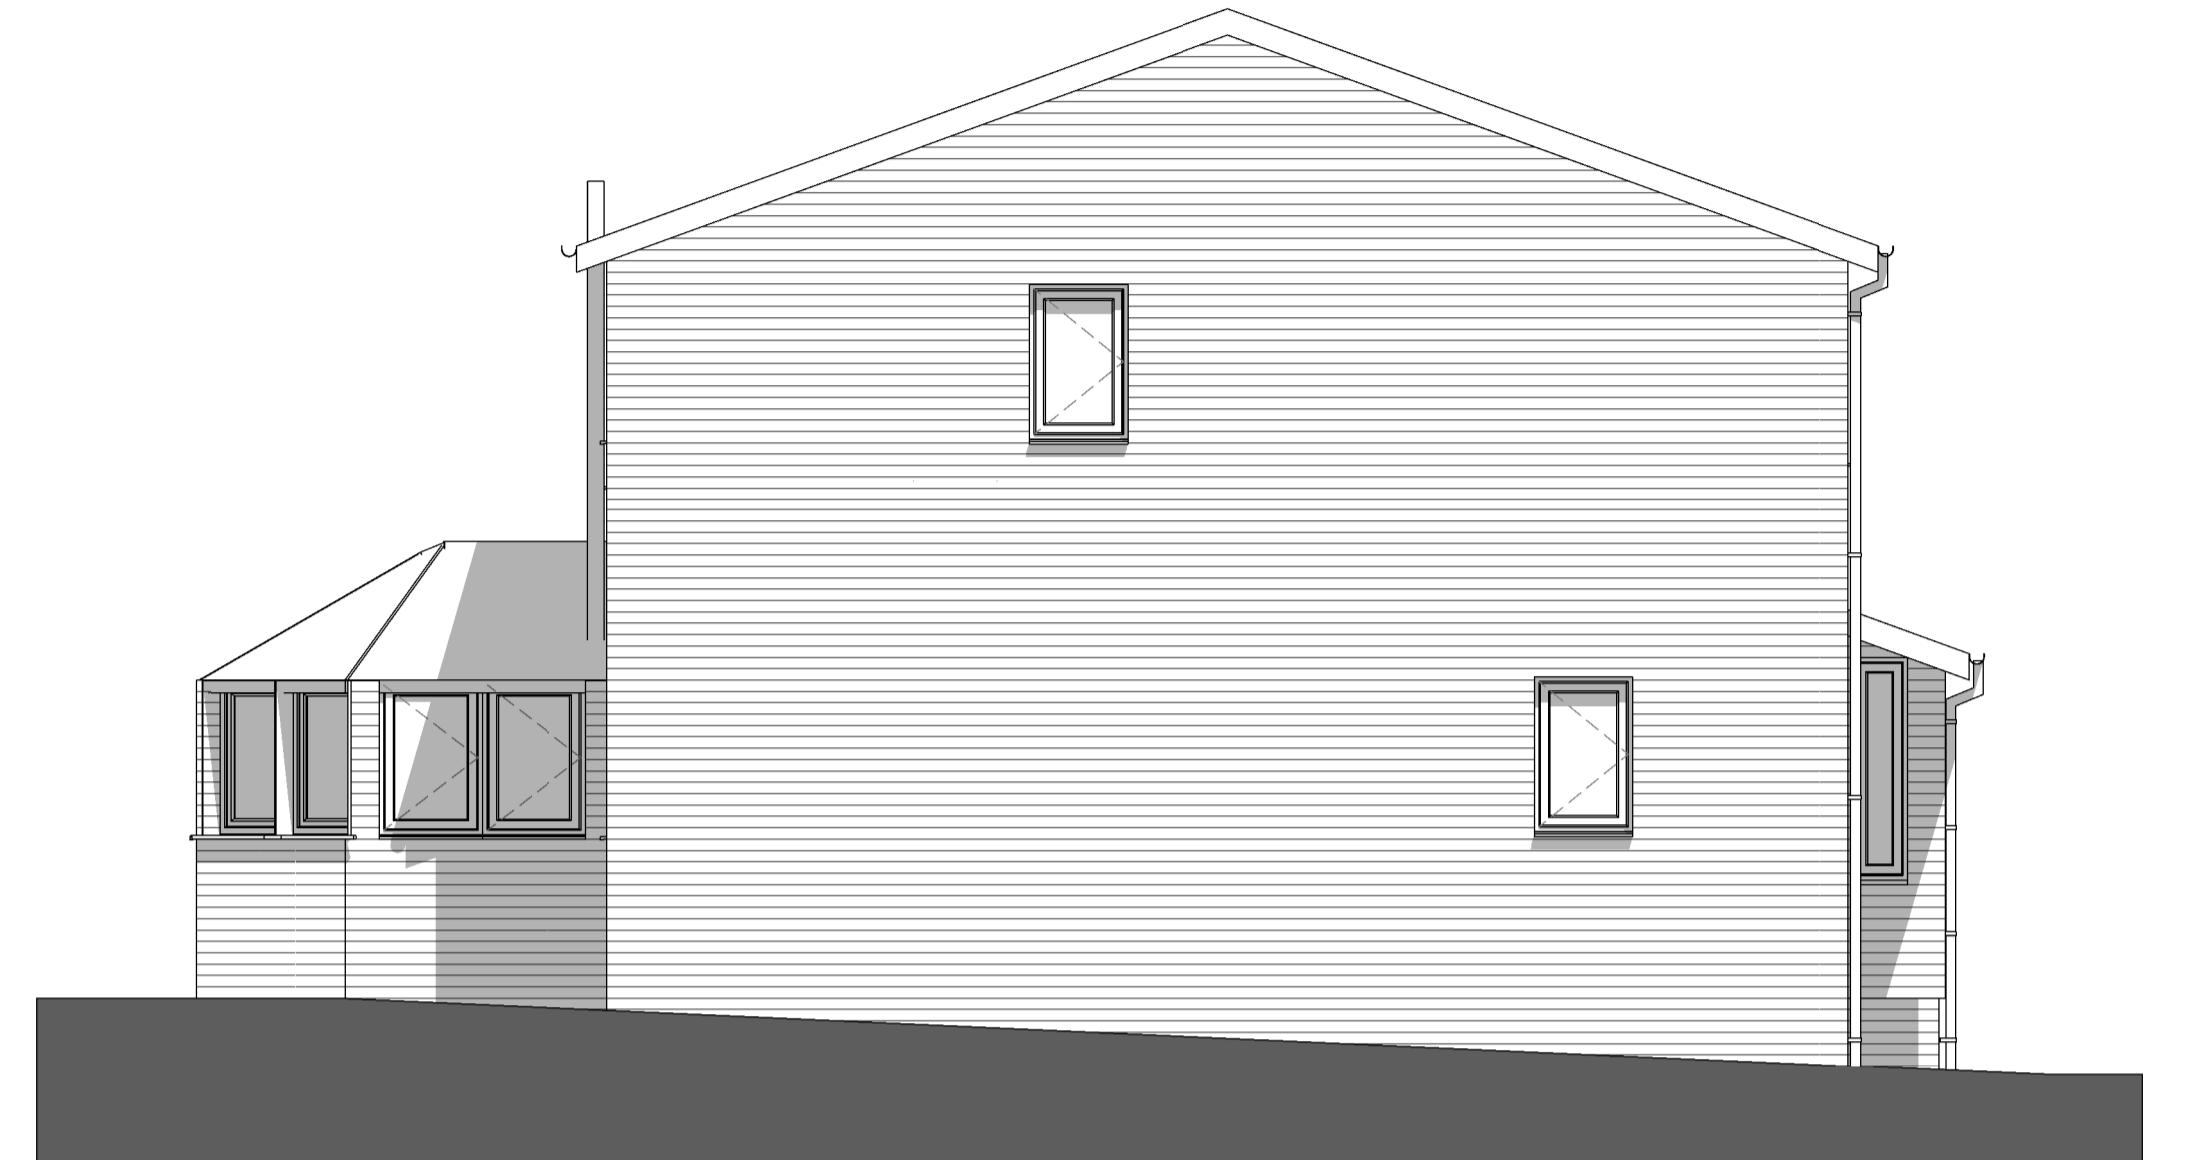

Existing Left Side Elevation
1 : 50

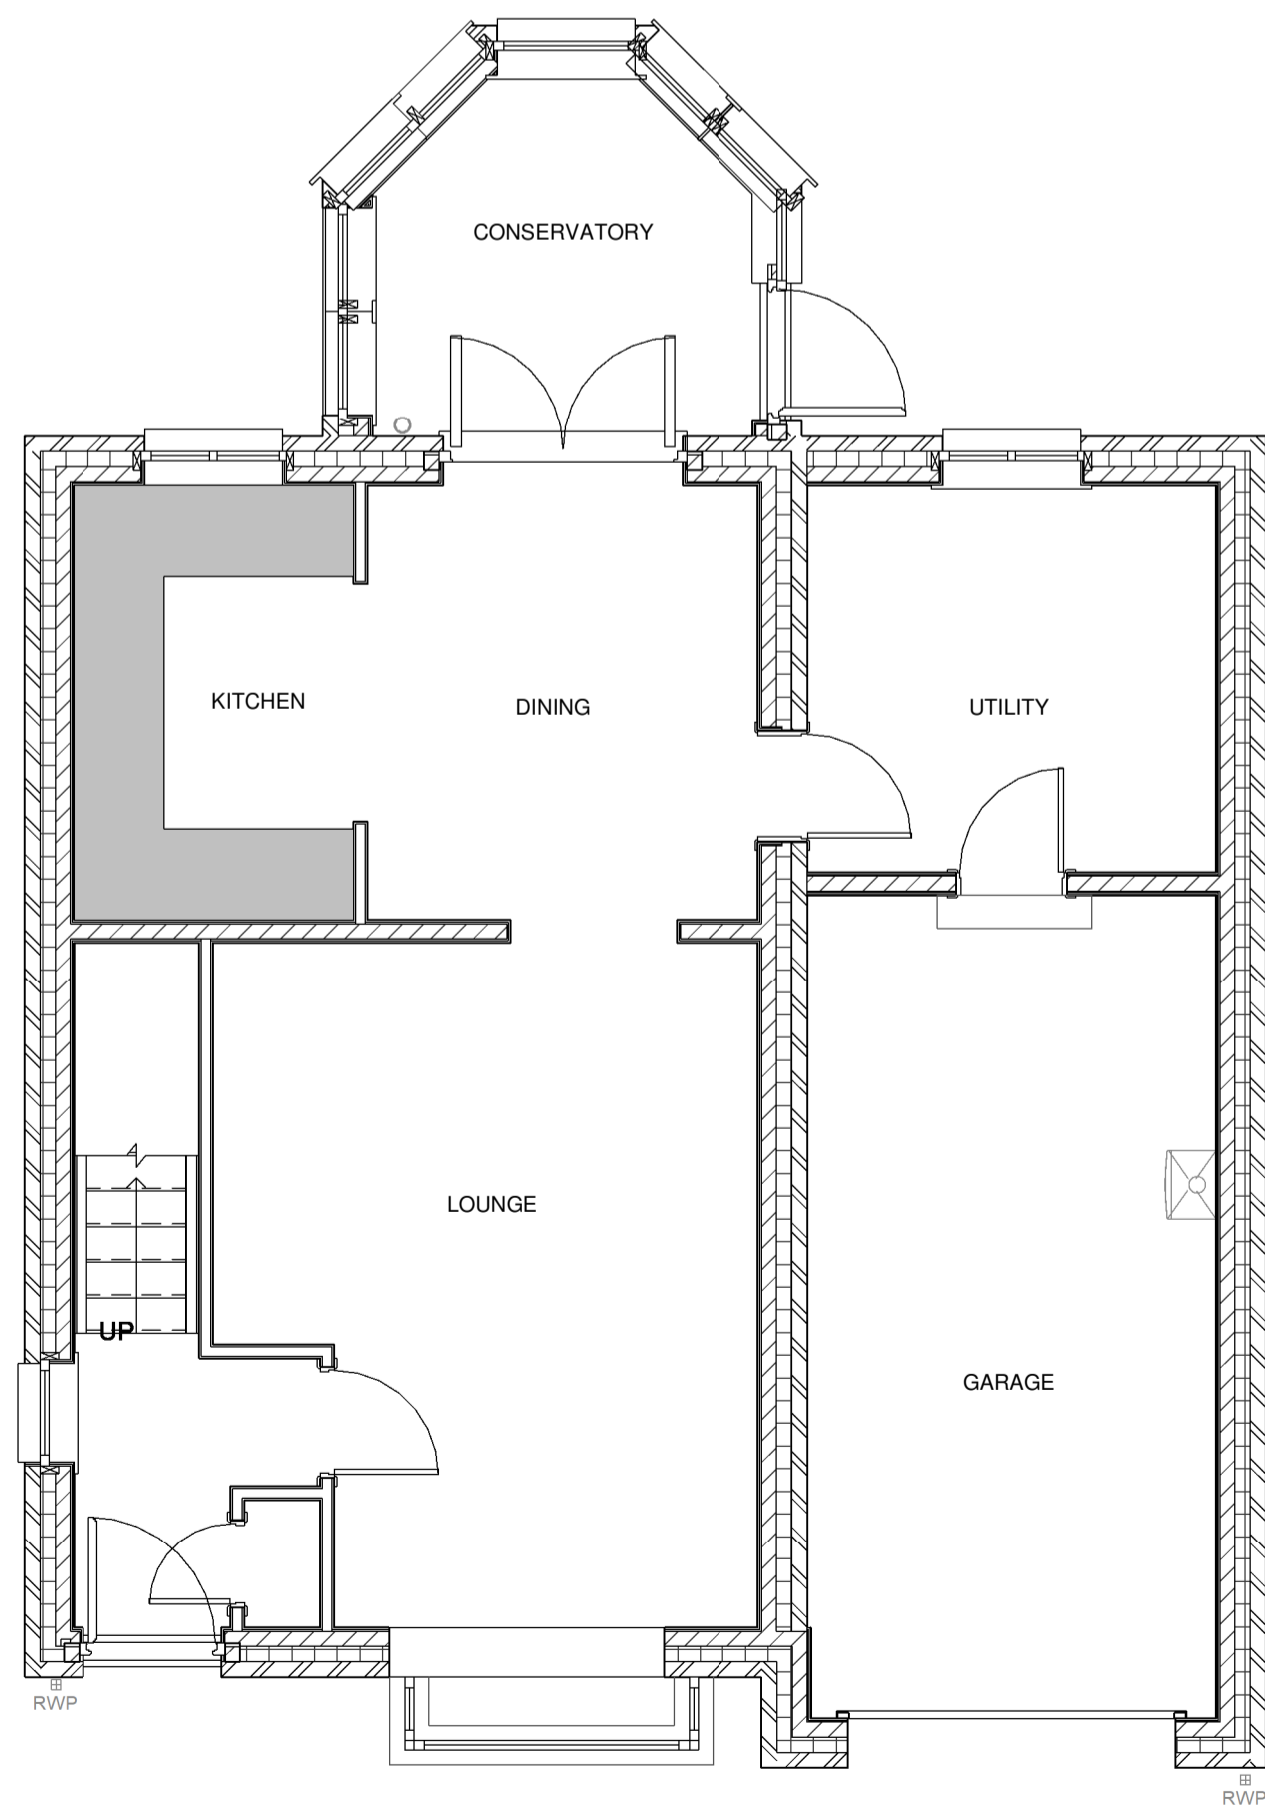

Existing GF Plan
1 : 50

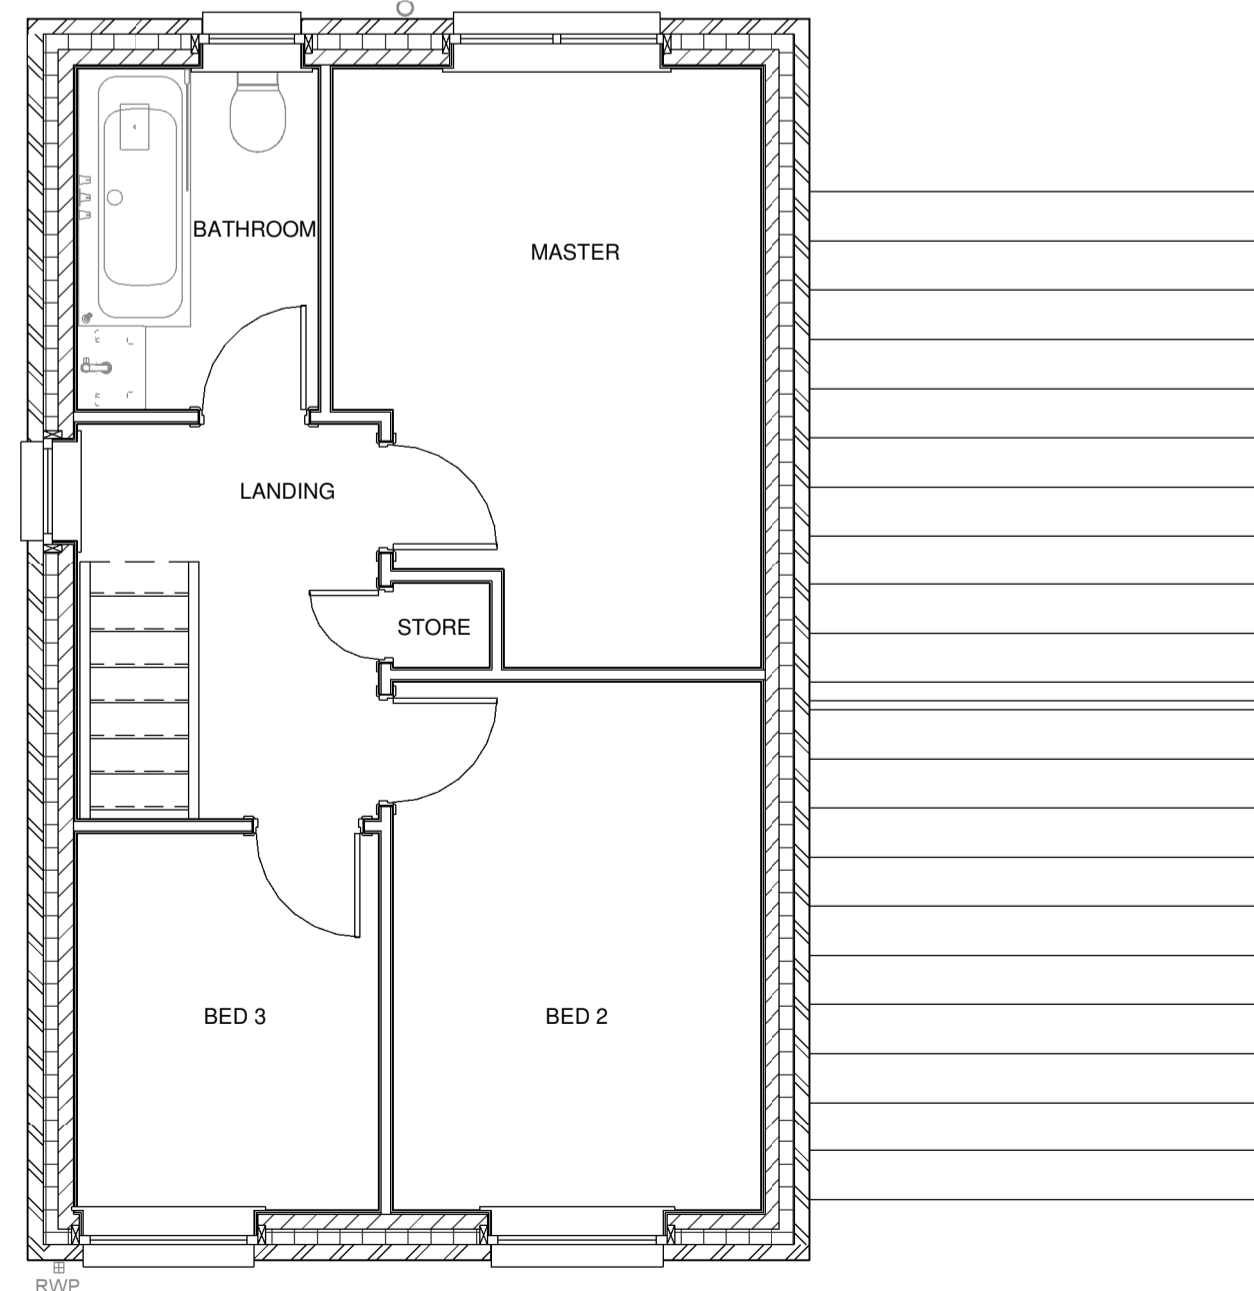

Existing FF Plan
1 : 50



Existing Right Side Elevation
1 : 50

Planning			
DATE: 14/07/22	SCALE @ A3: 1 : 50	DRAWN BY: AN	REV:
DWG TITLE: Existing Plans			
DWG NO: 83/001			REV: