



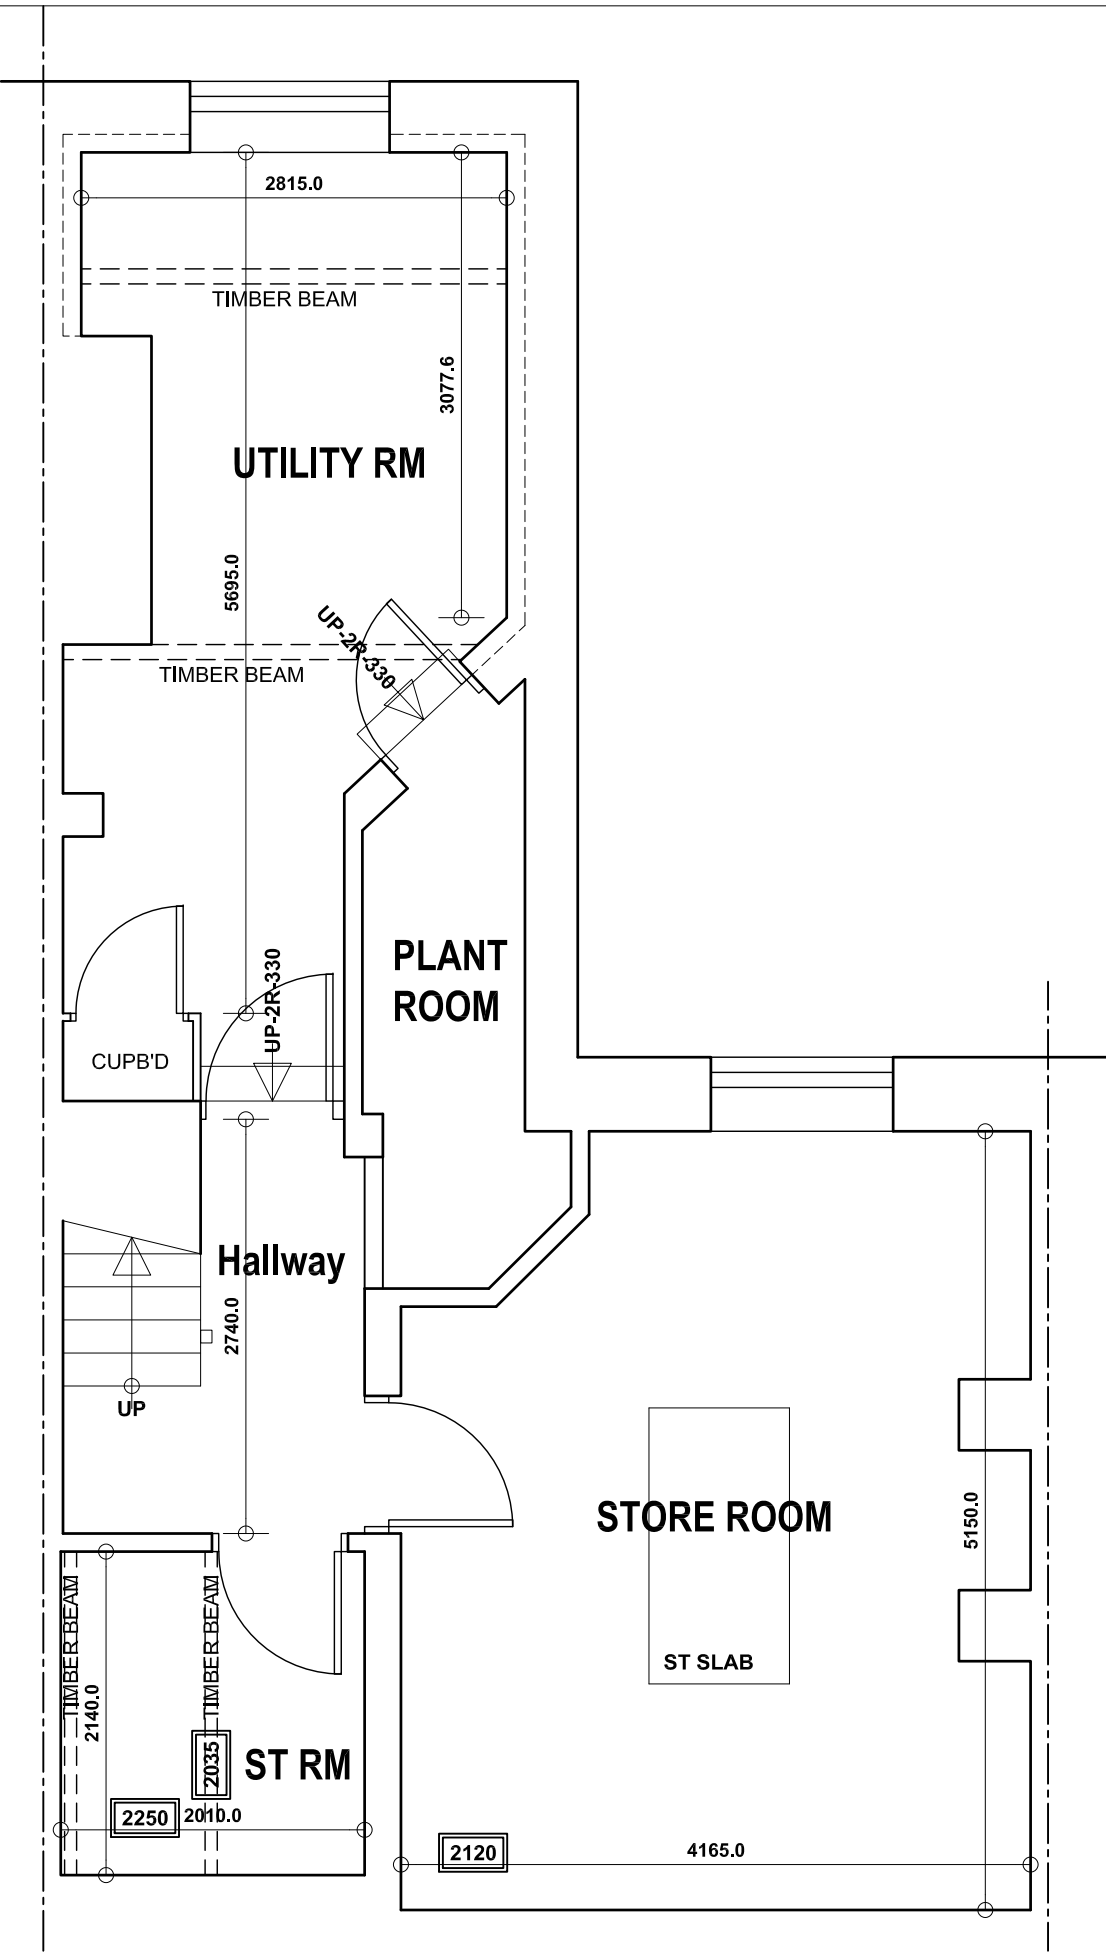

CELLAR PLAN

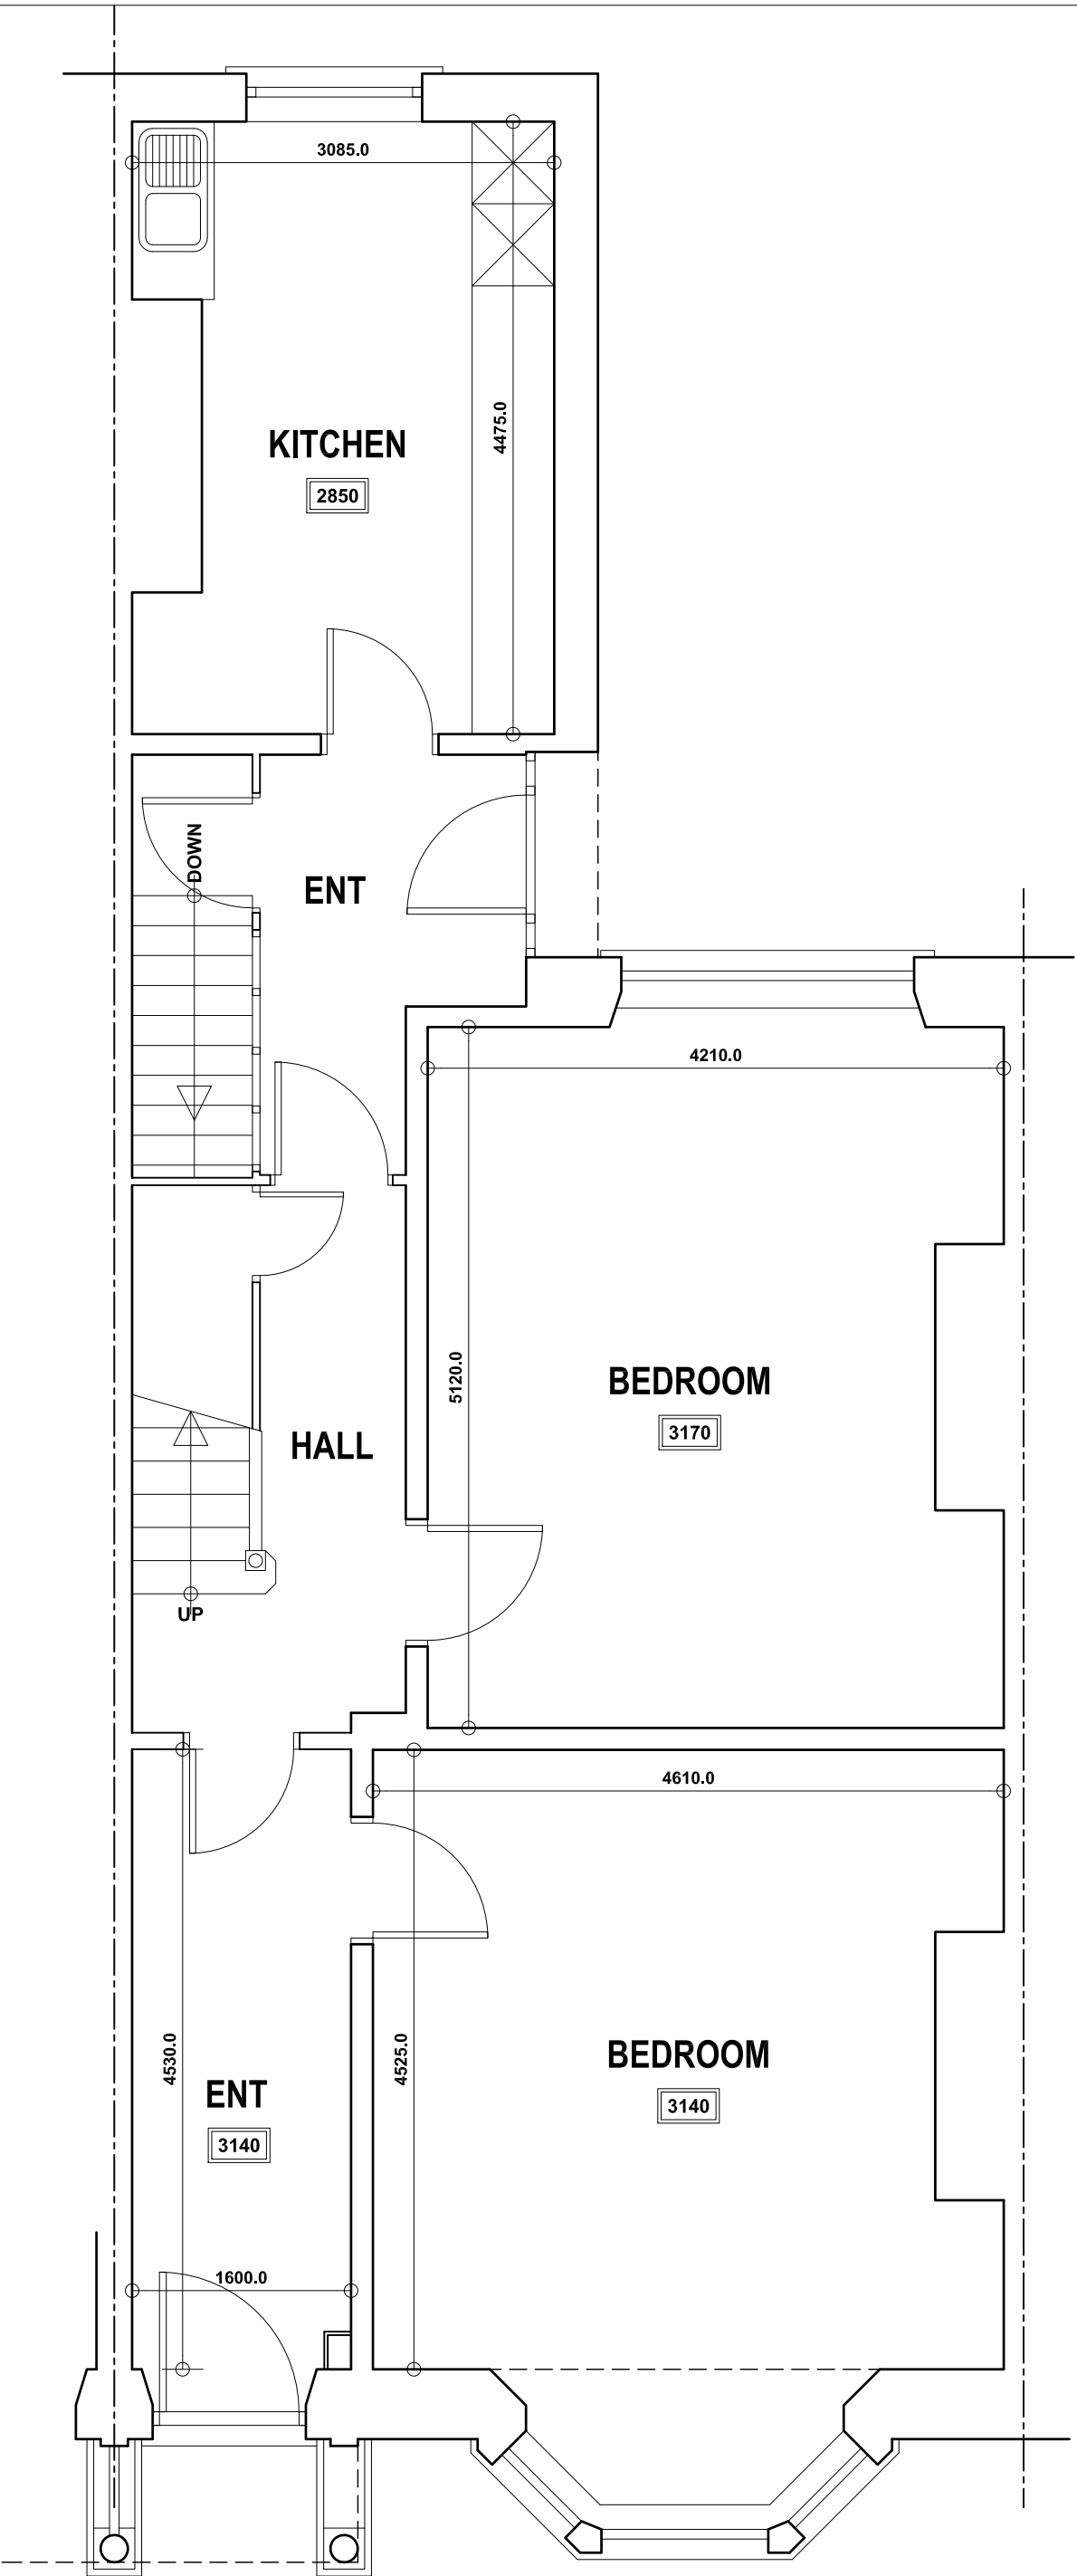

GROUND FLOOR PLAN

- - / - - / - - - -		-		
Revision	Date.	Description.		
41 VICTORIA ROAD, BARNLEY, S70 2BU.				
GENERAL ARRANGEMENTS 1				
CELLAR & GROUND FLOOR PLANS				
Aegle Abode Ltd.				
 Building Design Services				
JE Architectural Ltd 23 Windmill Road, Wombwell, Barnley, S73 8PW. Tel: 01226 754507 Email: jealtd@virginmedia.com				
This drawing and the copyright is the Architectural Company's property and maybe used or reproduced only by agreement. All Dimensions in Millimetres Unless specified otherwise and subject to verification on site.				
Scale: 1:50 @ A2		Date: JAN 2025		
Ref: 202418		Drwg No: 01		
0 cm	2 cm	4 cm	6 cm	