


3 North
1 : 100

4 East
1 : 100


5 South
1 : 100

6 West
1 : 100

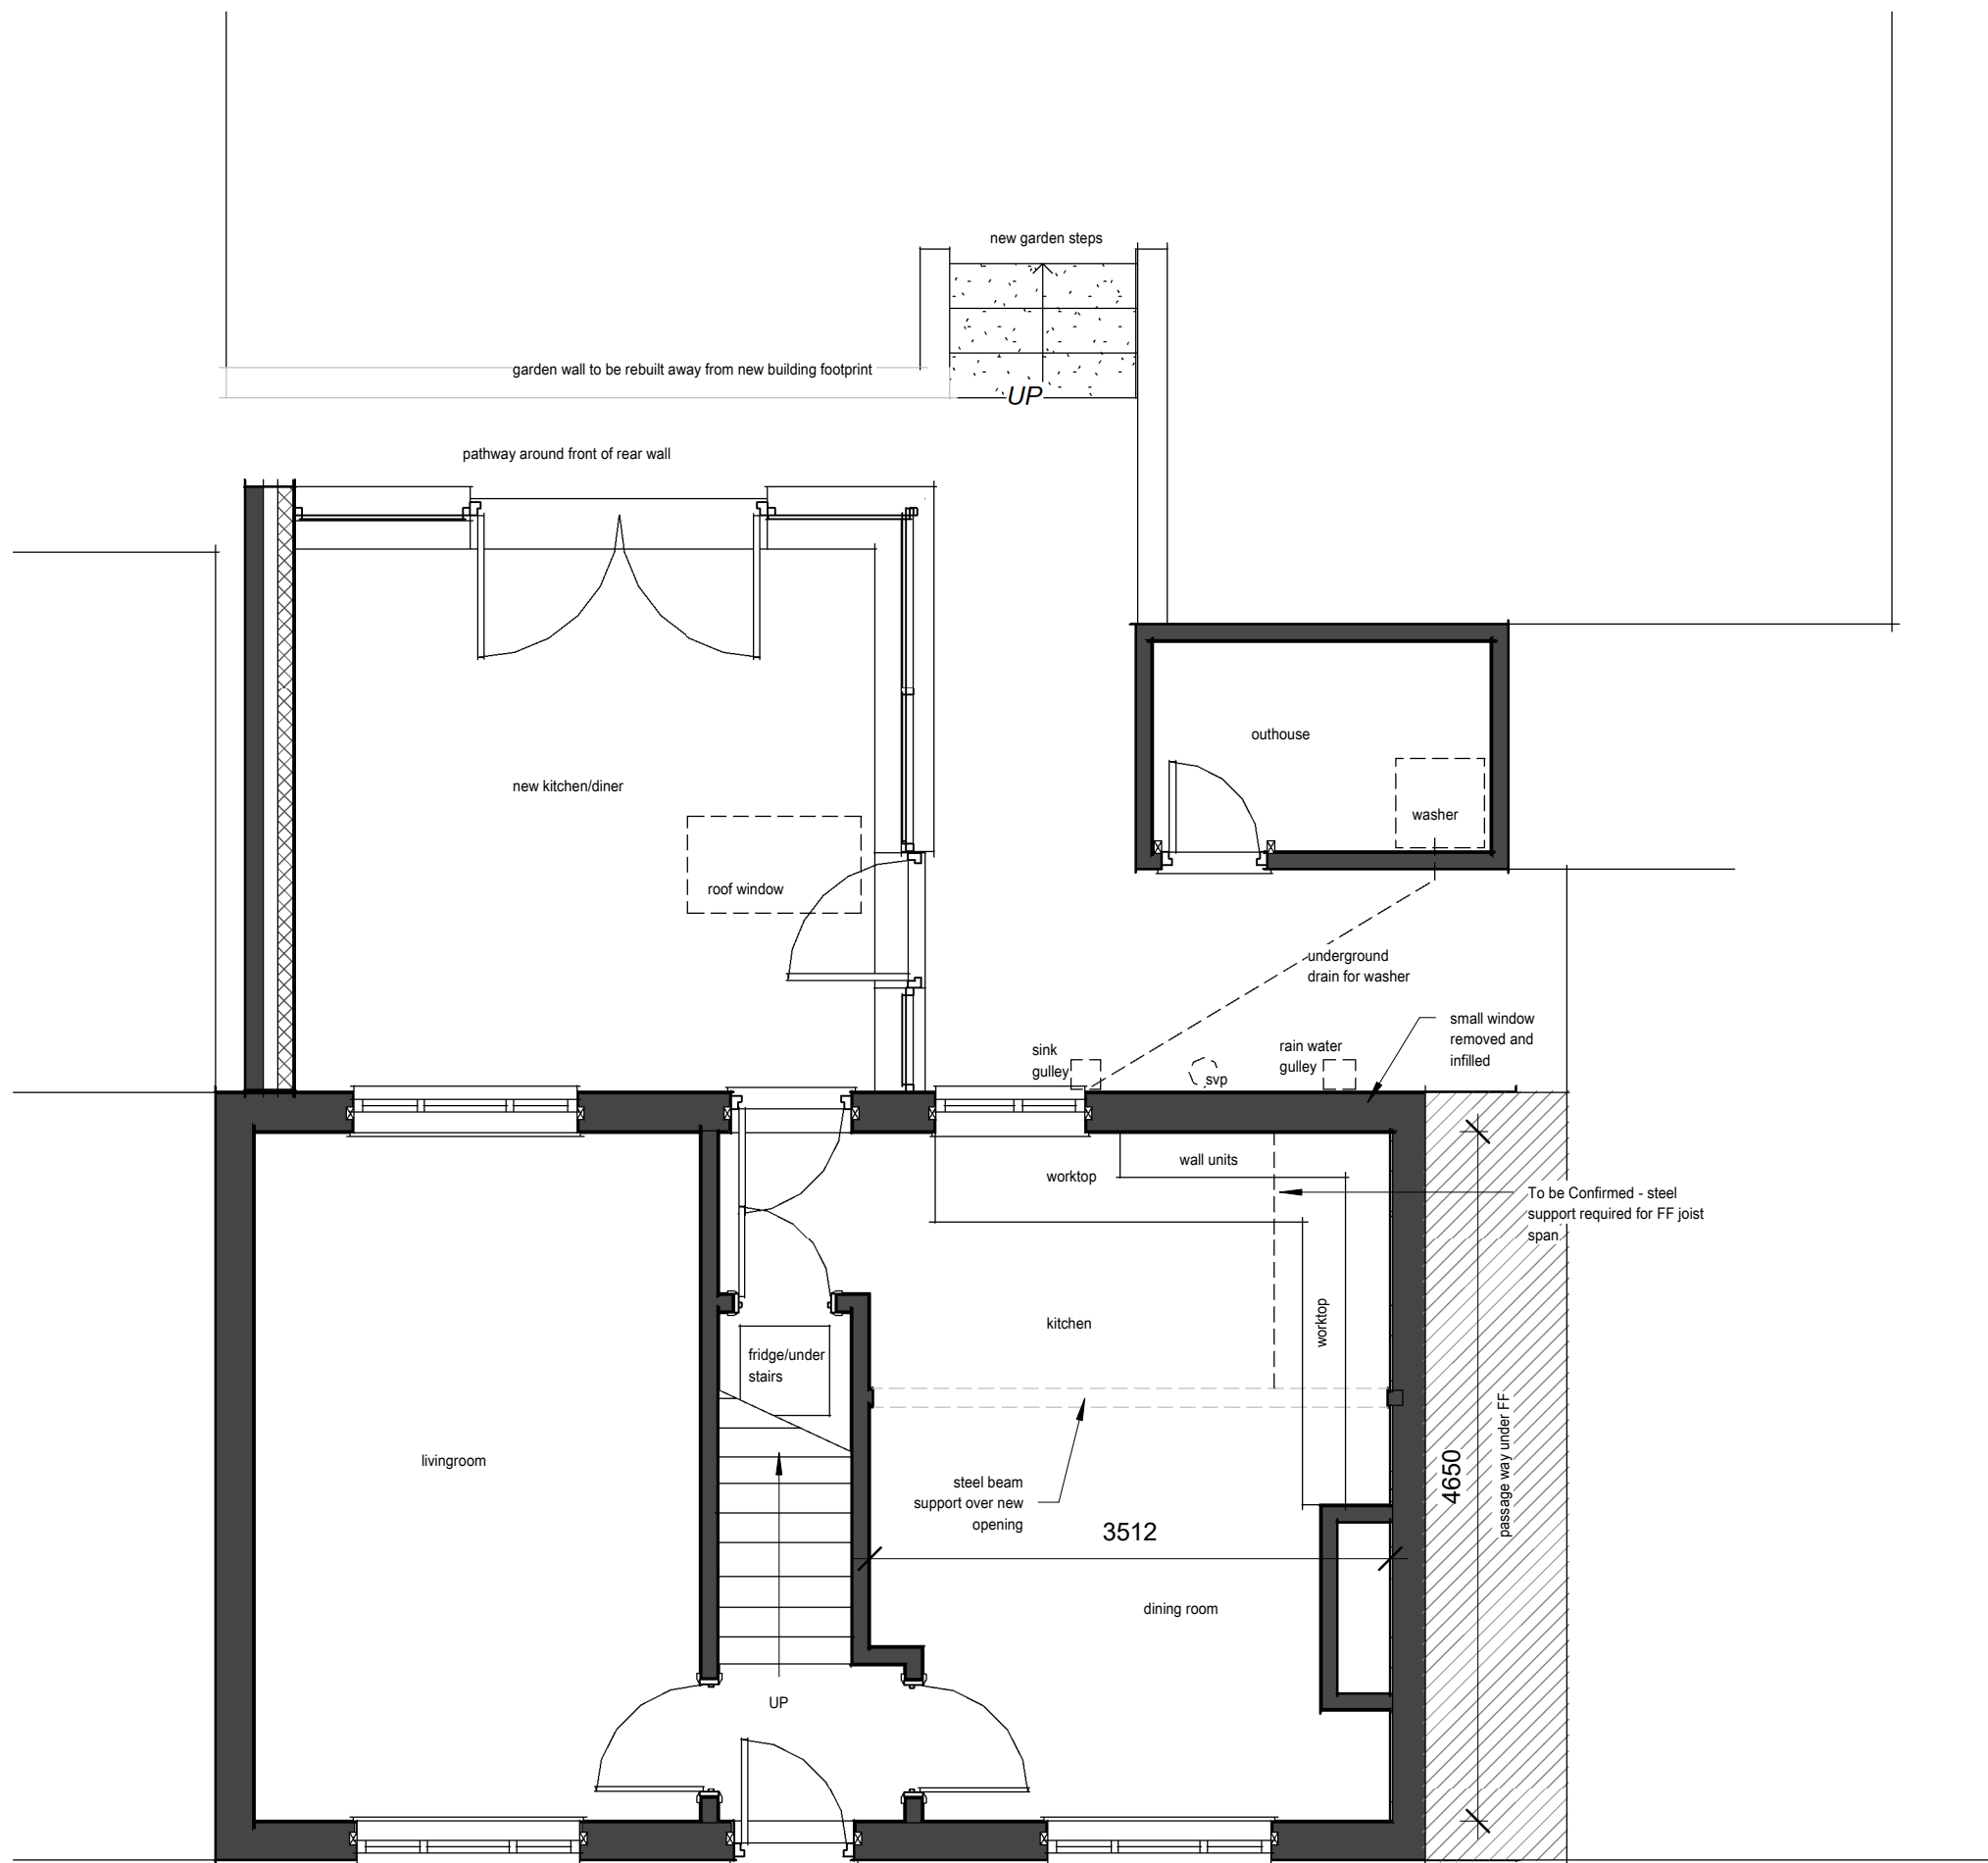

1 01 GROUND FLOOR
1 : 50

ALL DIMENSIONS ARE TO BE
CHECKED AND CONFIRMED
ONSITE BY THE
CONTRACTOR

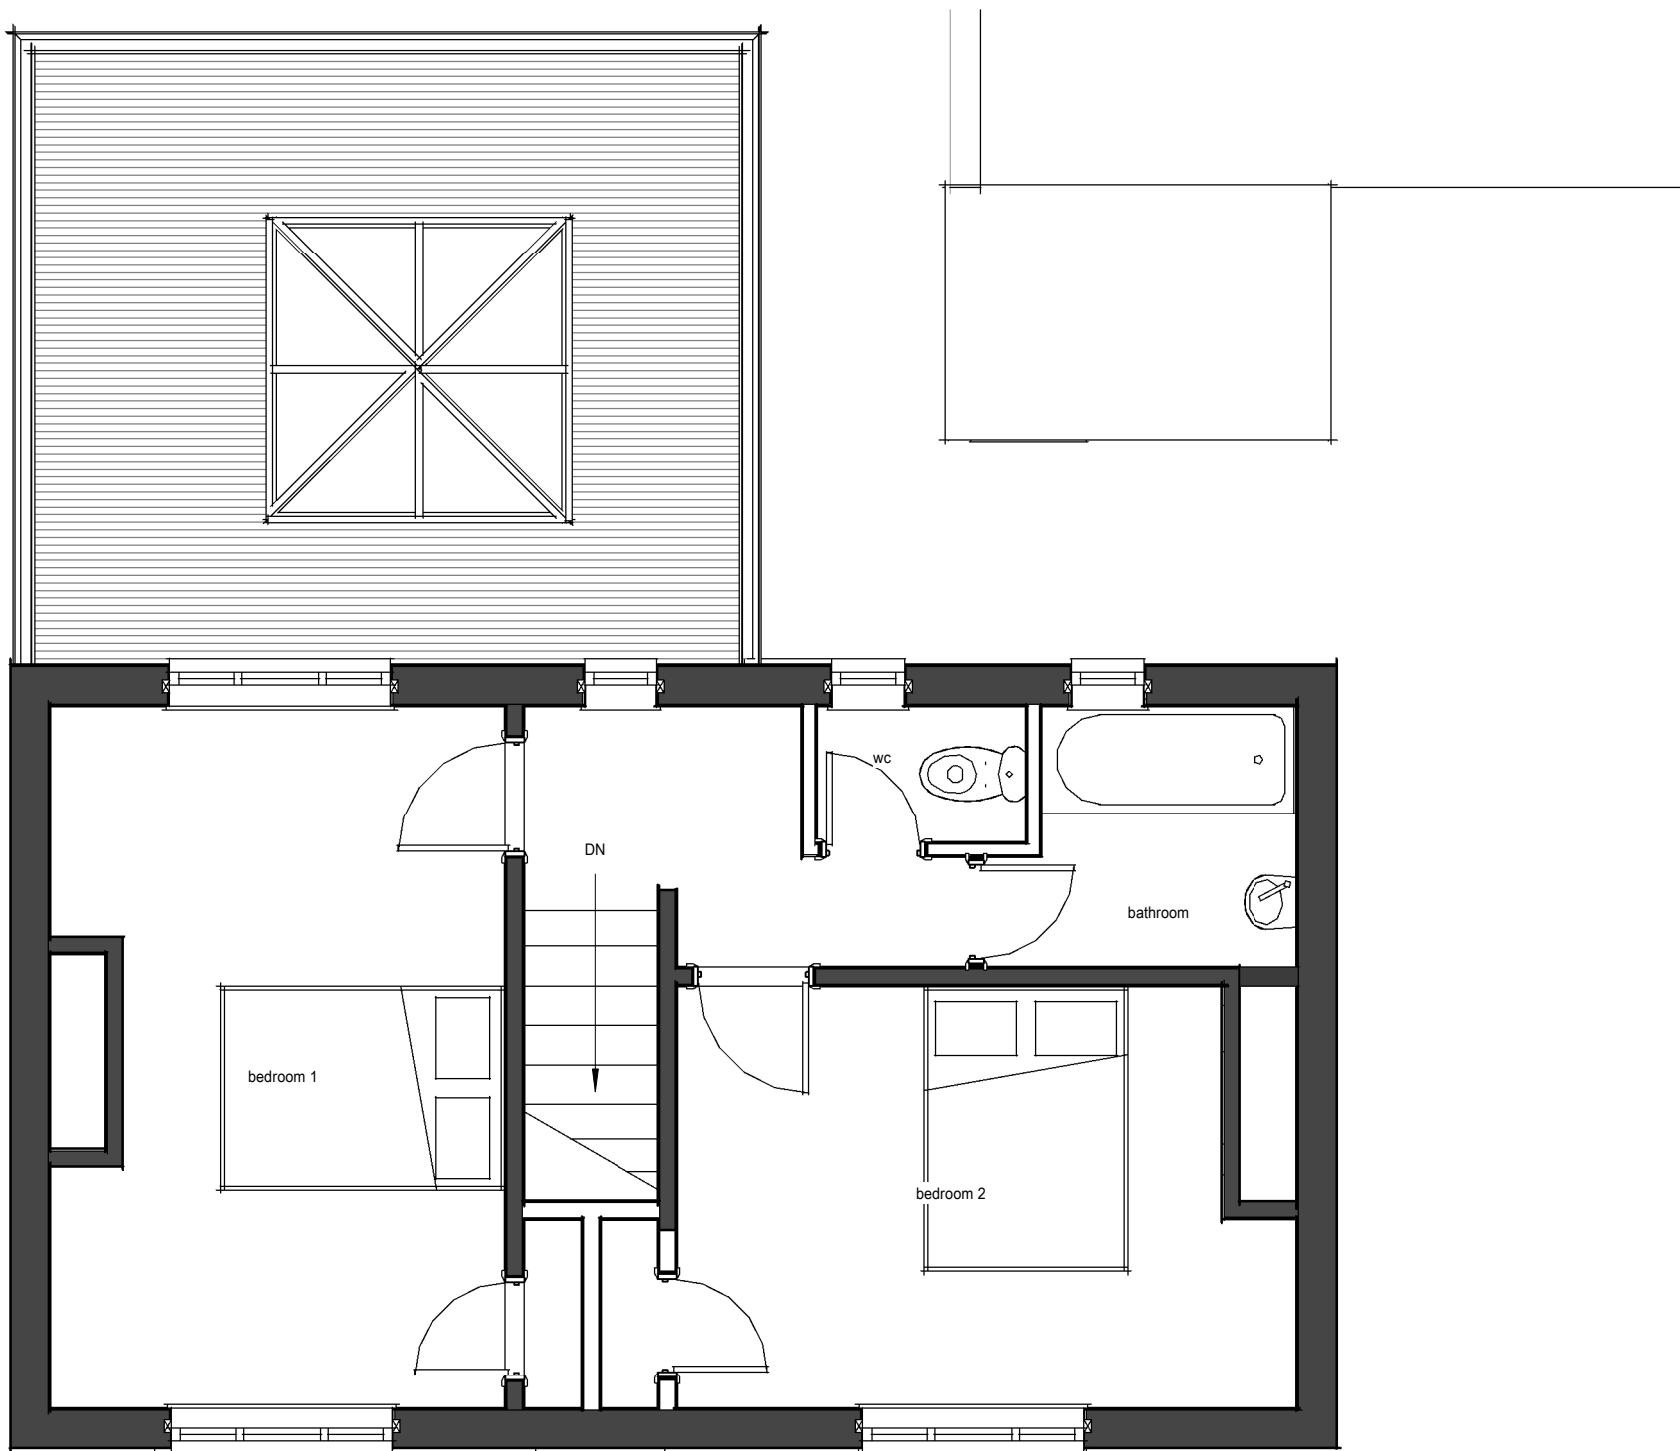

2 02 FIRST FLOOR
1 : 50

PROJECT

PROPOSED FLOOR PLANS &
ELEVATIONS

CLIENT

SEAN ADAMES

ADDRESS

5 CASTLE VIEW
SHEFFIELD
S35 7DQ

STAGE

PLANNING

DRAWN & DESIGNED BY

TOM FAULKNER

PROJECT NUMBER

TF21003

Scale: As indicated Date: 11/05/2021
15:53:05

Revision:

1

28 Shay House Lane, Sheffield, S36 1FD

Email: tomfaulknerHD@gmail.com

Phone: 07900890022

SINGLE STOREY REAR
EXTENSION

Tom Faulkner
hd