




SOUTH ELEVATION - 1:100

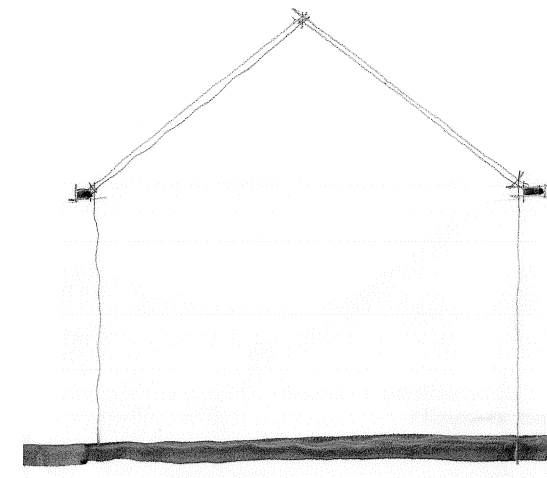


EAST ELEVATION - 1:100

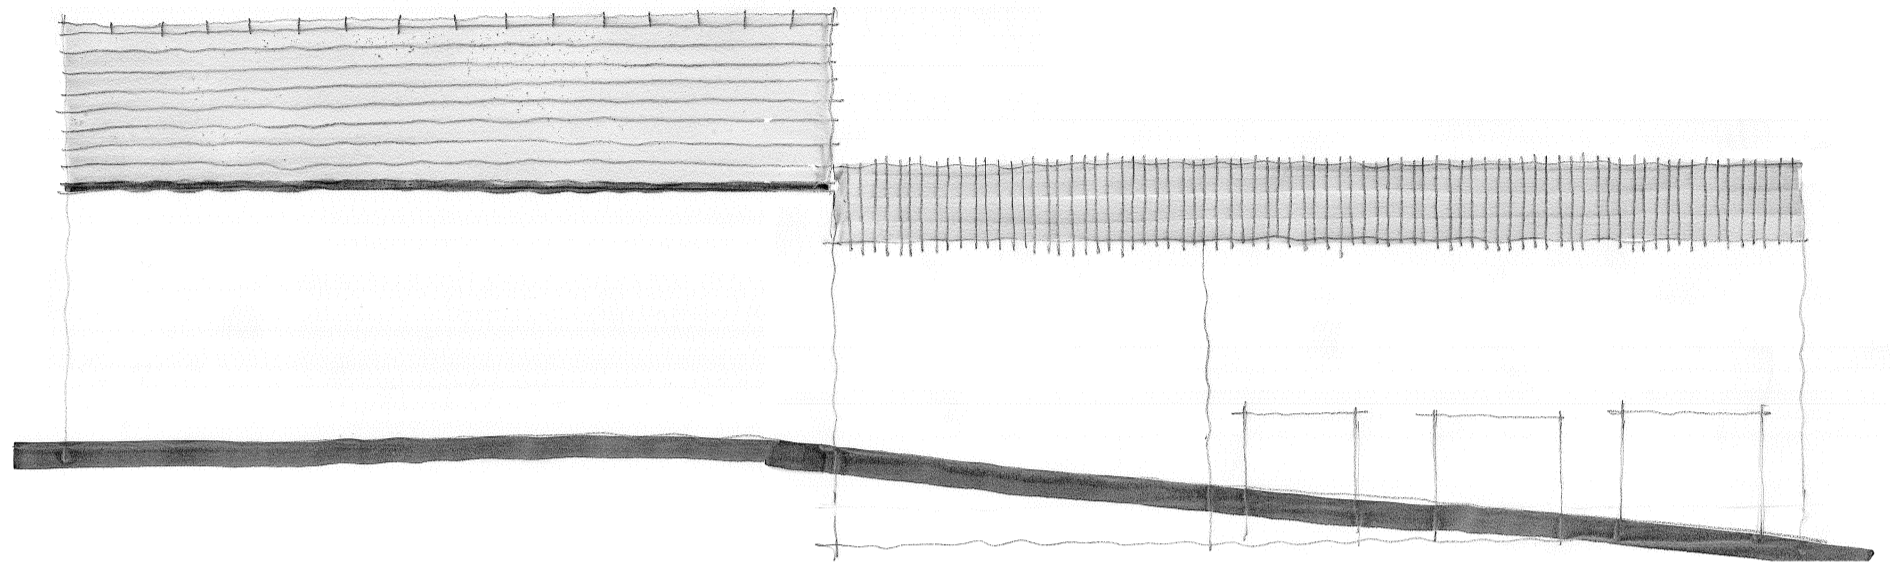


NORTH ELEVATION - 1:100

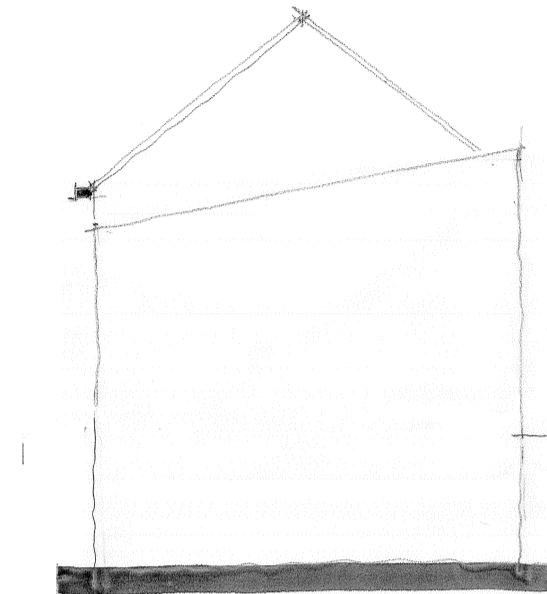



WEST ELEVATION - 1:100

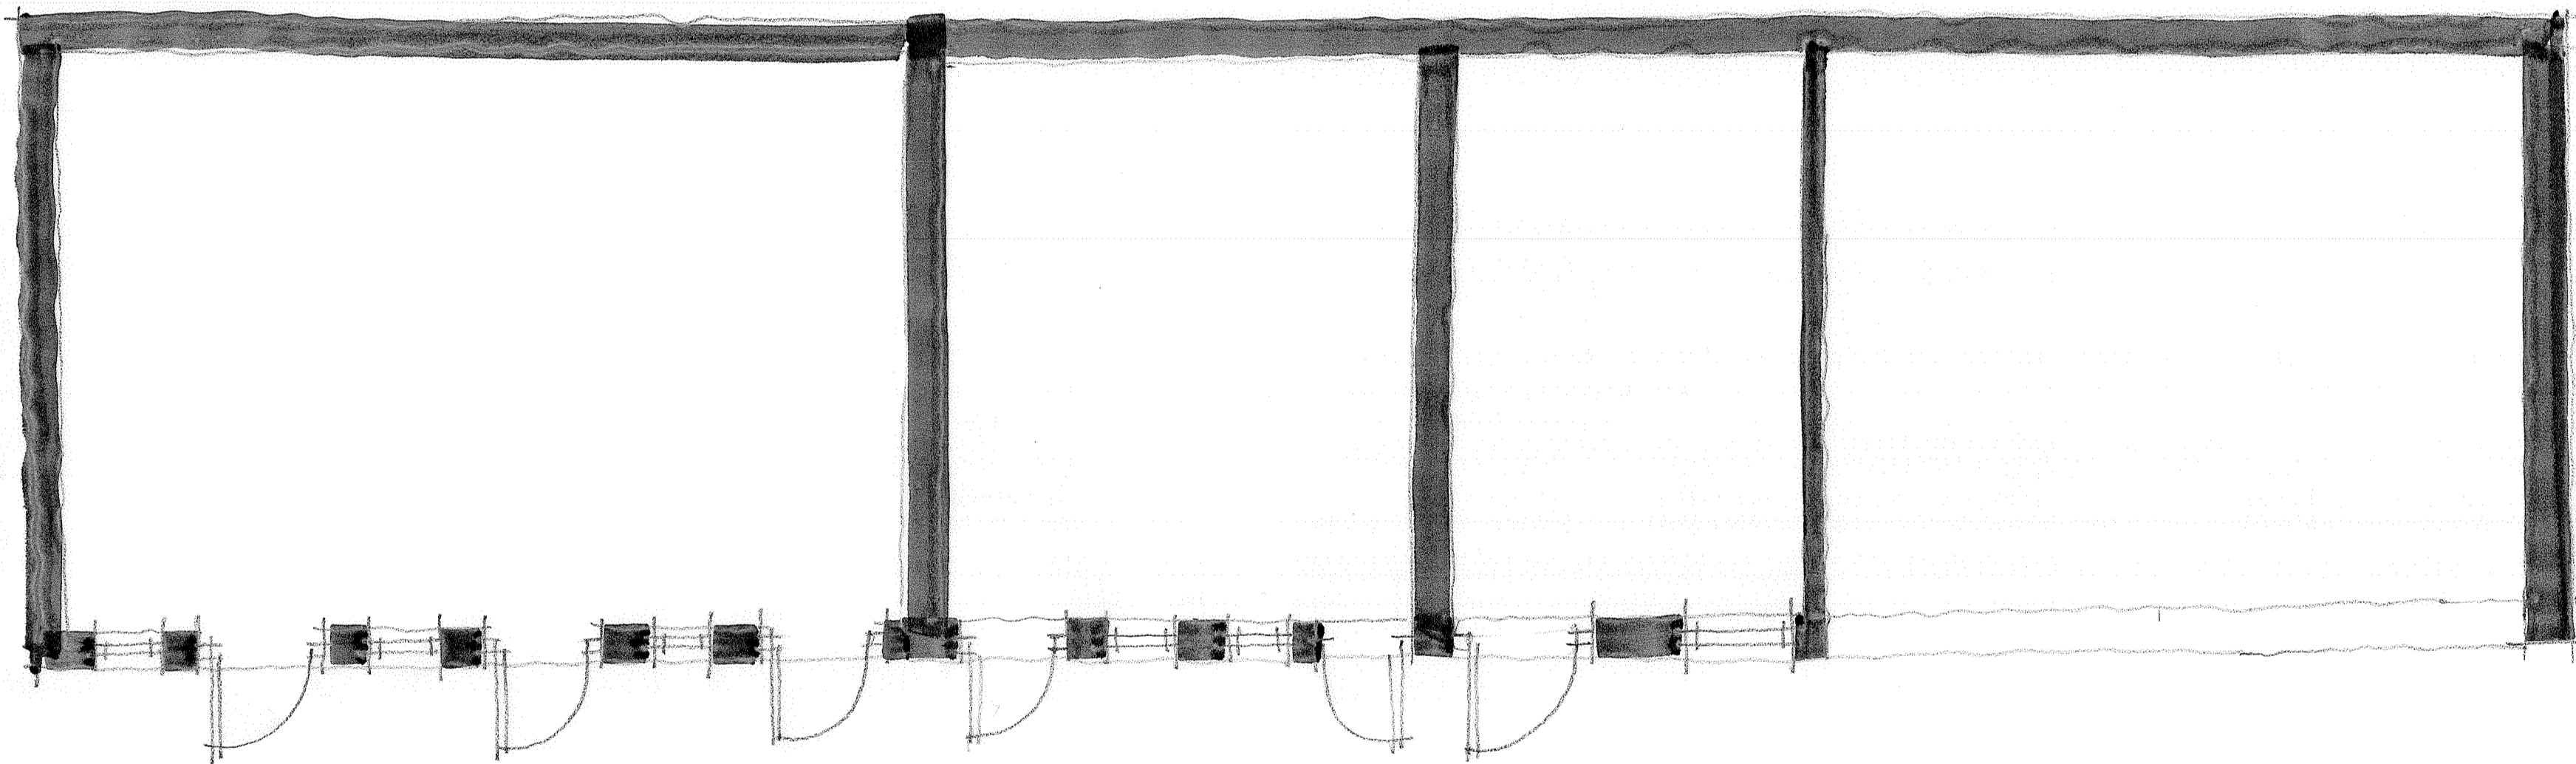

GROUND FLOOR PLAN - 1:50

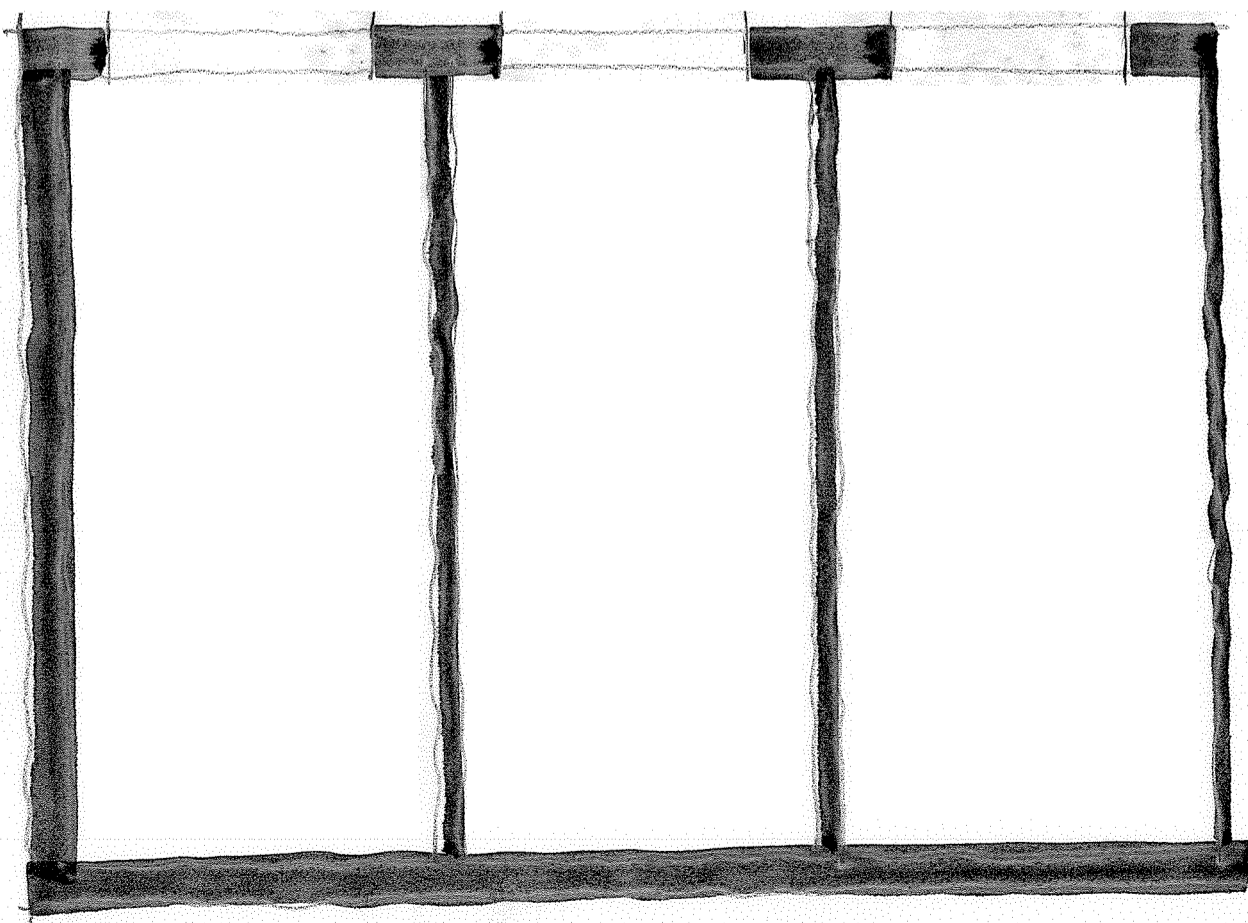

LOWER GROUND FLOOR PLAN - 1:50

  

CLIENT  
MR & MRS E BROOK

PROJECT  
COCKLE EDGE FARM, INGIRCHWORTH

DRAWING TITLE  
STABLE GA - EXISTING

JOB NO	DRG NO	REV	SCALE @ A1	DATE
3879	202	-	AS	10 08 17

This drawing is the property and copyright of WHP Residential Ltd, Shepley, Huddersfield  
Tel: 01484 602377, Fax: 01484 602323, email: enquiries@walthornhall.co.uk  
and must not be amended or reproduced without written consent.  
Do not scale. Use only figured dimensions, and report any anomalies.