


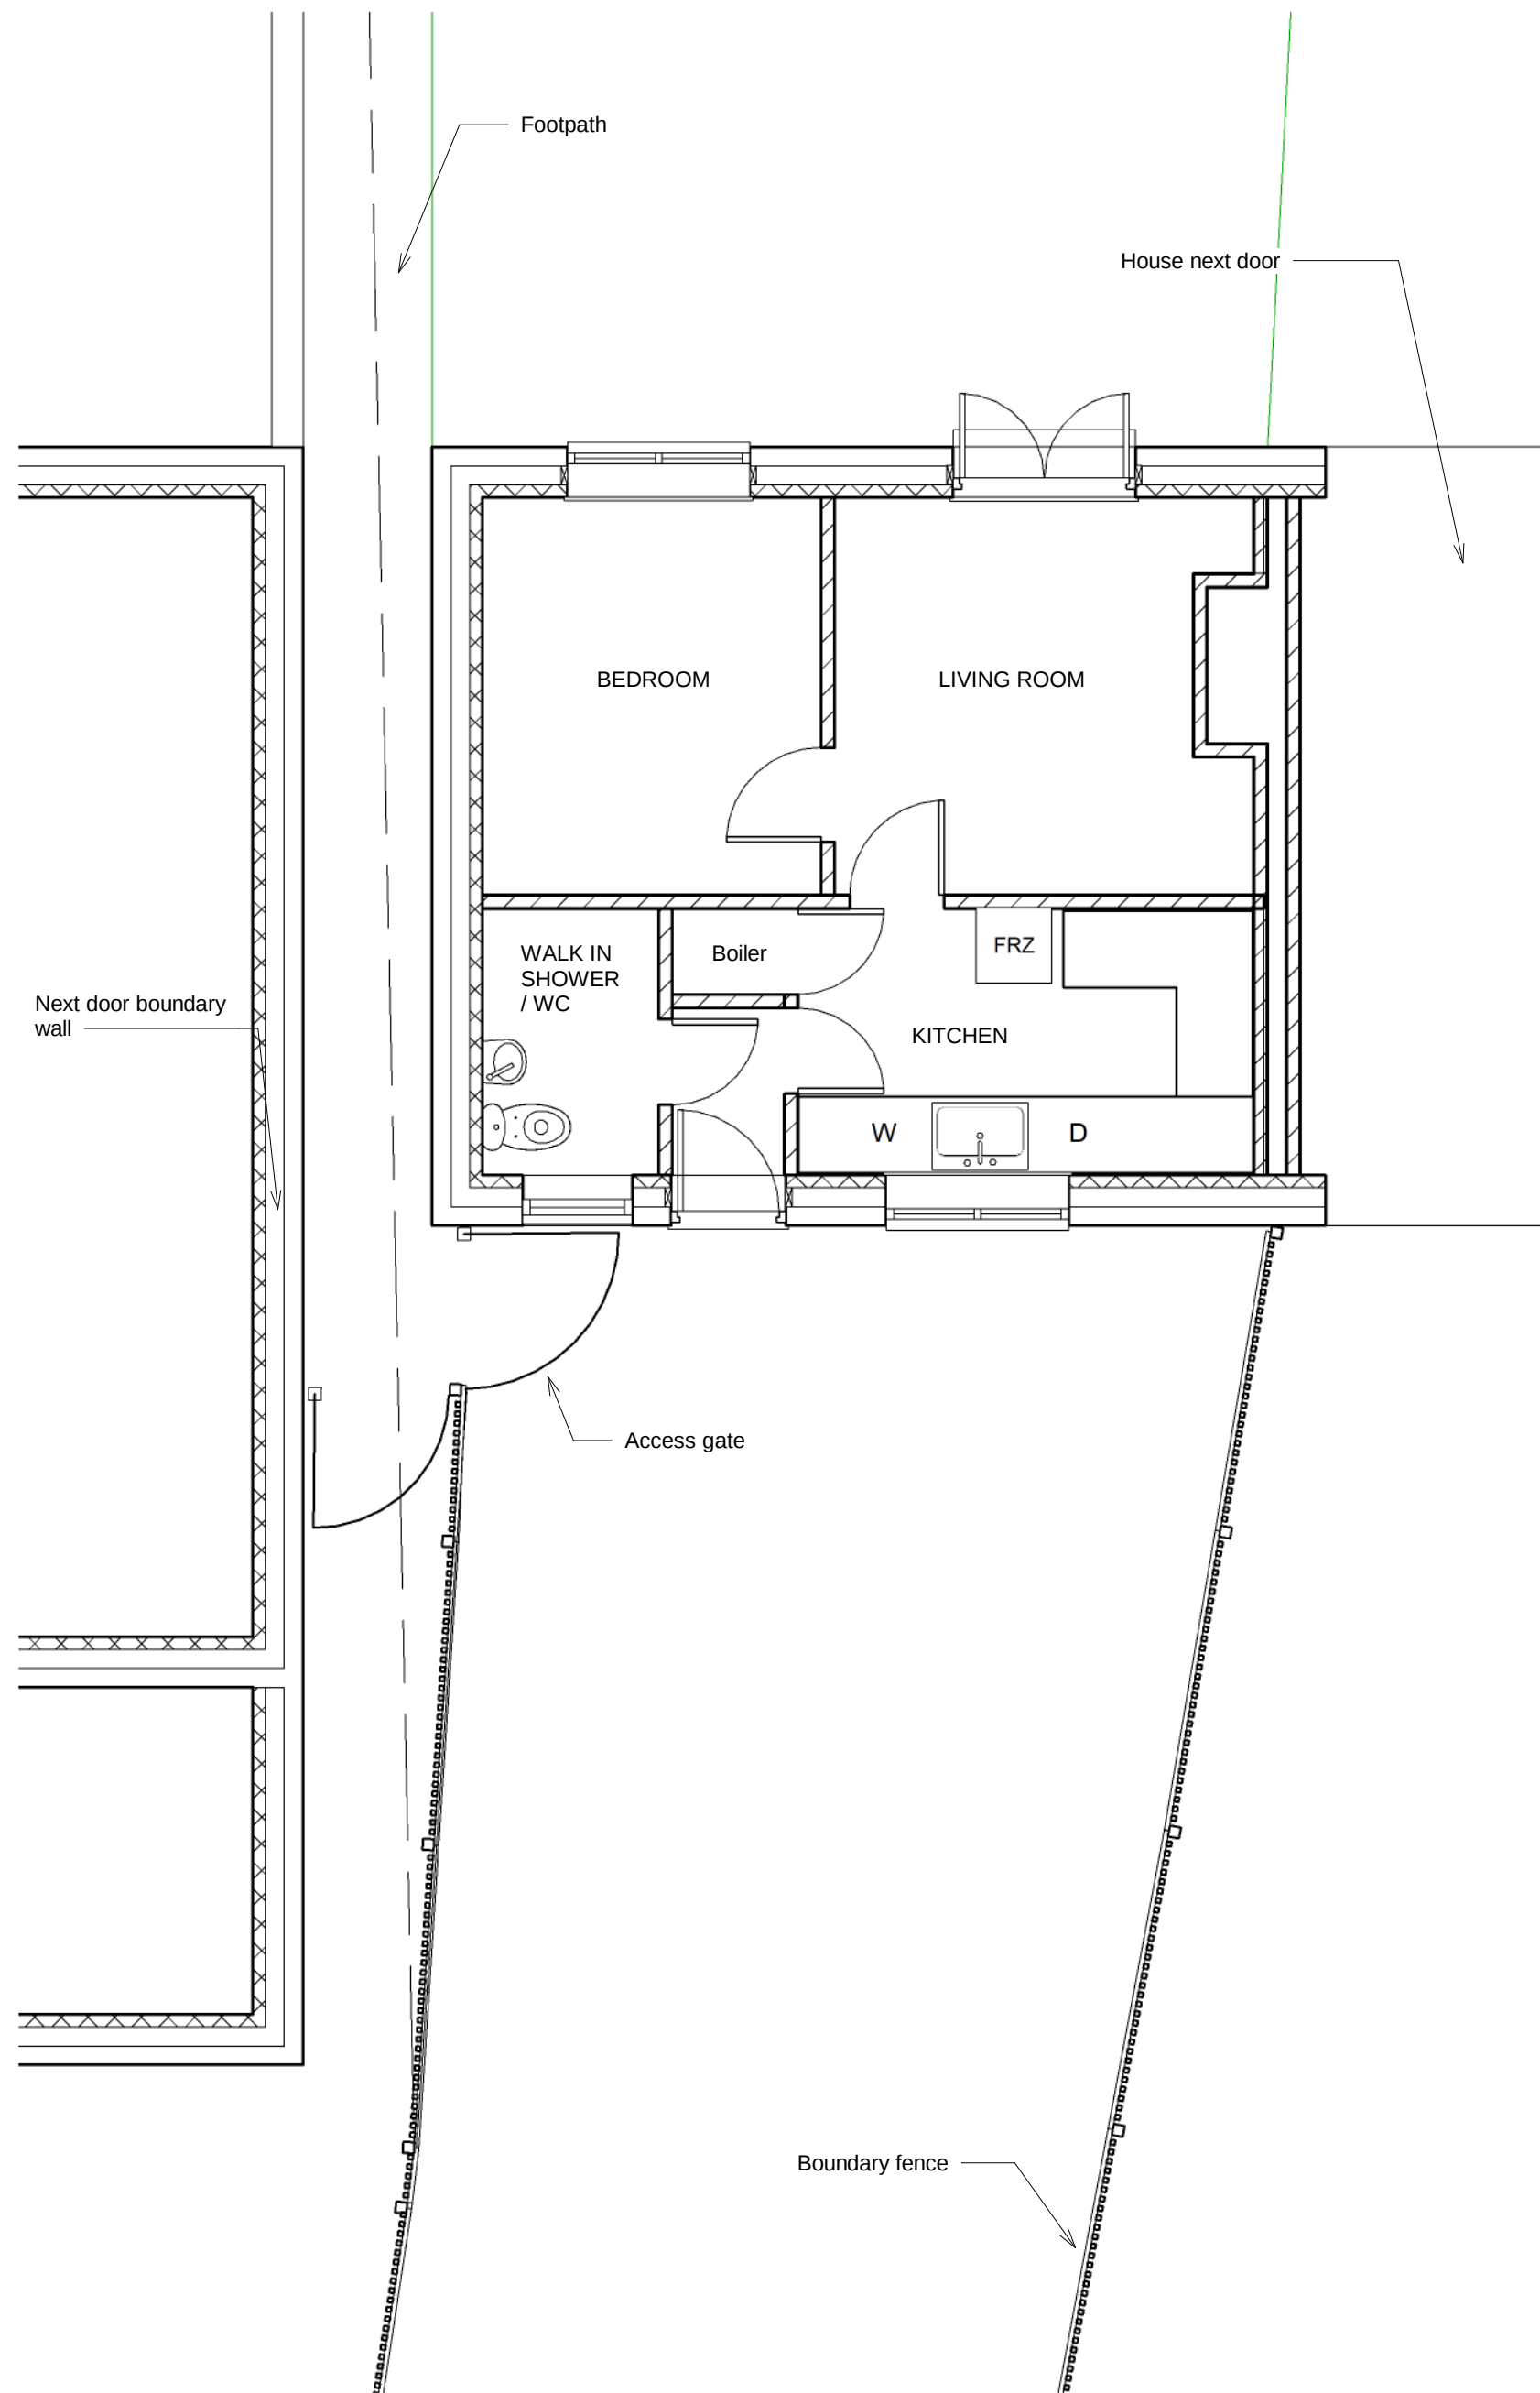

Single Storey 3 bedroomed Extension

No.	Description	Date

Ground floor plan - existing

Project number	AR/2020
Date	06/07/2020
Drawn by	RBO
Checked by	Checker

A002

Scale	1 : 50
-------	--------