



Drawing No.	Rev No.
EMS001 -009	A

DO NOT SCALE: Contractor to check all dimensions and report any omissions or errors

**NOTES**

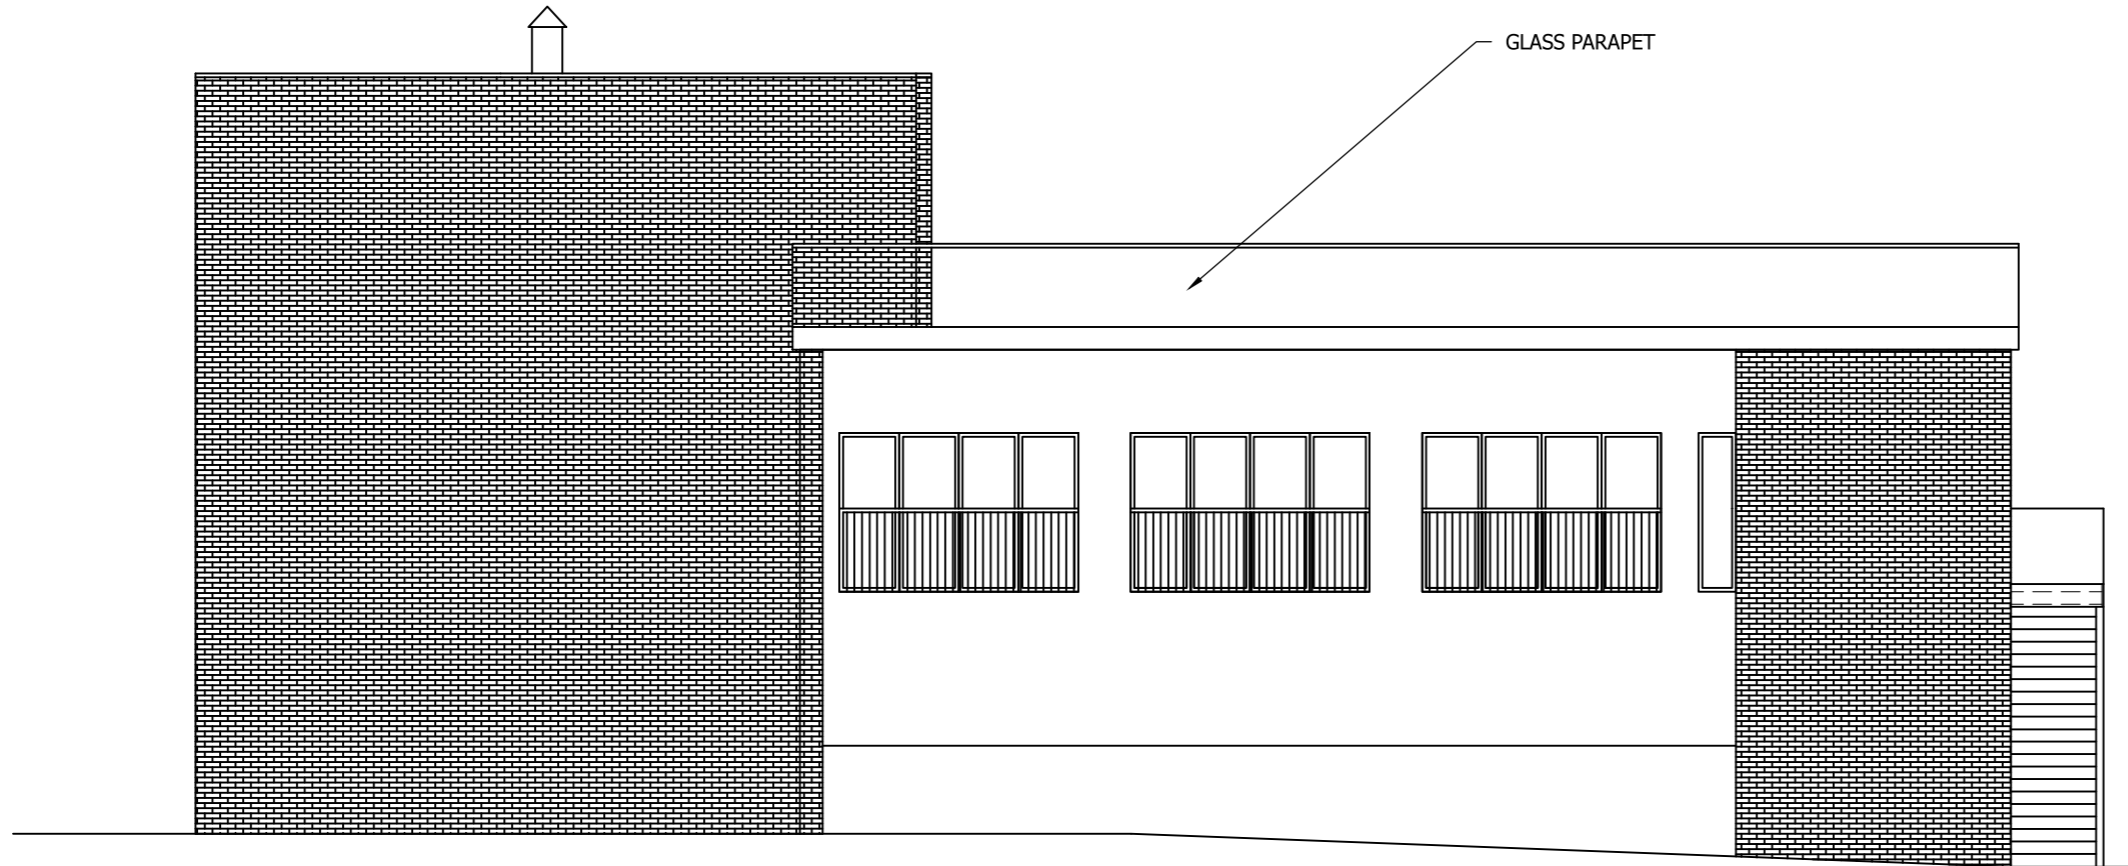

PROPOSED REAR ELEVATION (FROM WEST WAY)  
SCALE 1:100 AT A3

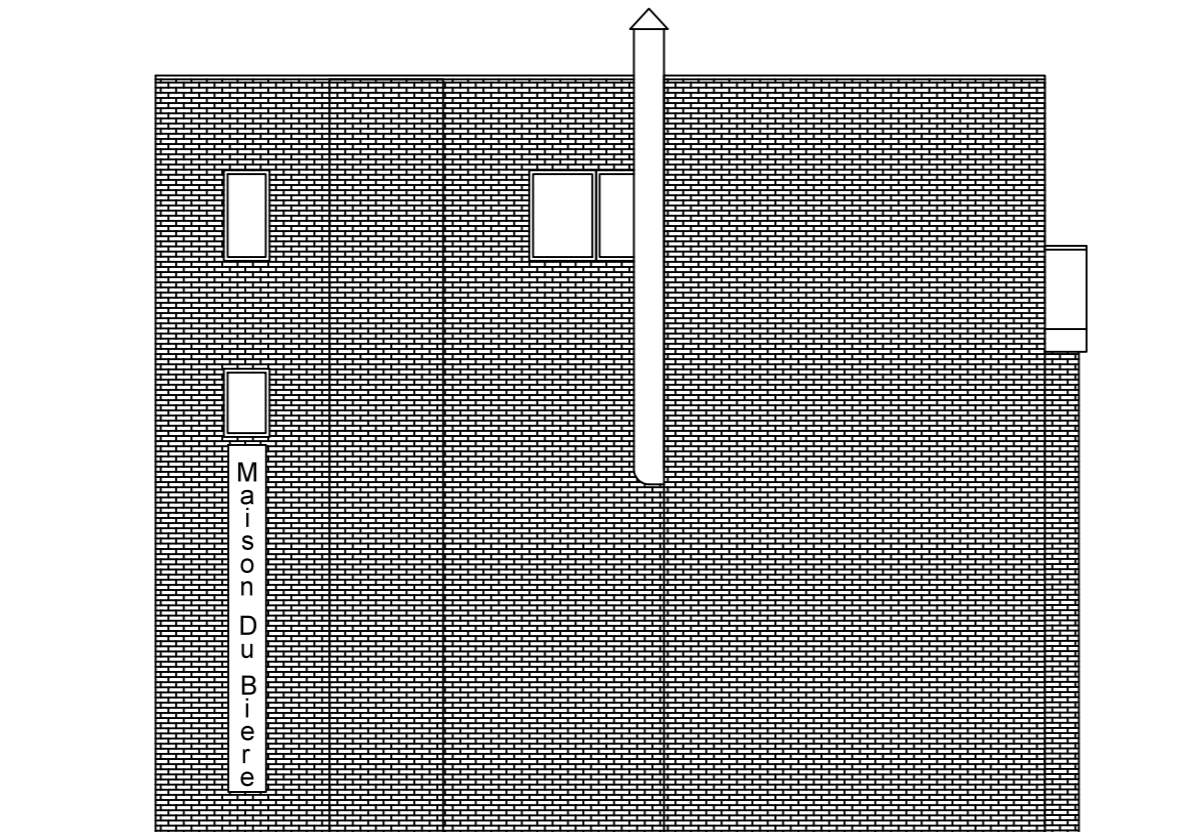

PROPOSED END ELEVATION  
SCALE 1:100 AT A3

Rev	Description	By	Chk	App	Date
A	Minor changes	JRB			10/08/22

JRB DESIGNS Ltd  
1 Saville Road  
Cudworth  
Barnsley  
S72 8LT  
Tel: 01226 383542  
Fax: 01226 380078  
Mob: 07970 541192  
Email: john@jrbdesigns.co.uk

This drawing is copyright. © jrbdesigns Ltd.

Client **MR. BUSHAJ**

Drawing Title **PROPOSED ELEVATIONS 2**

Address **THE MILL 10 CASTLERREAGH ST.  
BARNSELY  
S70 1AR**

Project Title: **CHANGE OF USE TO SHISHKA  
BAR AND RESTRAUNT**

Purpose of Issue: **PLANNING**

Drawing Status **FIRST ISSUE**

Scale at A3 AS SHOWN	Drawn By JRB	Date 10/04/2022
Checked By	Date 10/04/2022	Approved By Date 10/04/2022
Project No. <b>EMS001</b>	Drawing No. <b>009</b>	Revision <b>A</b>

APPROVAL  INFORMATION  TENDER  CONTRACT  CONSTRUCTION