


05 NELSON AVENUE, BARNSLEY. S71 2LY
PLANNING - ELEVATION - PROPOSED

GENERAL SPECIFICATION NOTES
ROOF - New tiles to match existing
WALLS - New bricks work to match existing
WINDOWS - New windows to match existing
GUTTERS, RWP AND FASCIAS - New gutter, fascias and down pipes to match existing




FRONT ELEVATION 01 - SOUTH - as proposed
Scale 1:50 @ A1

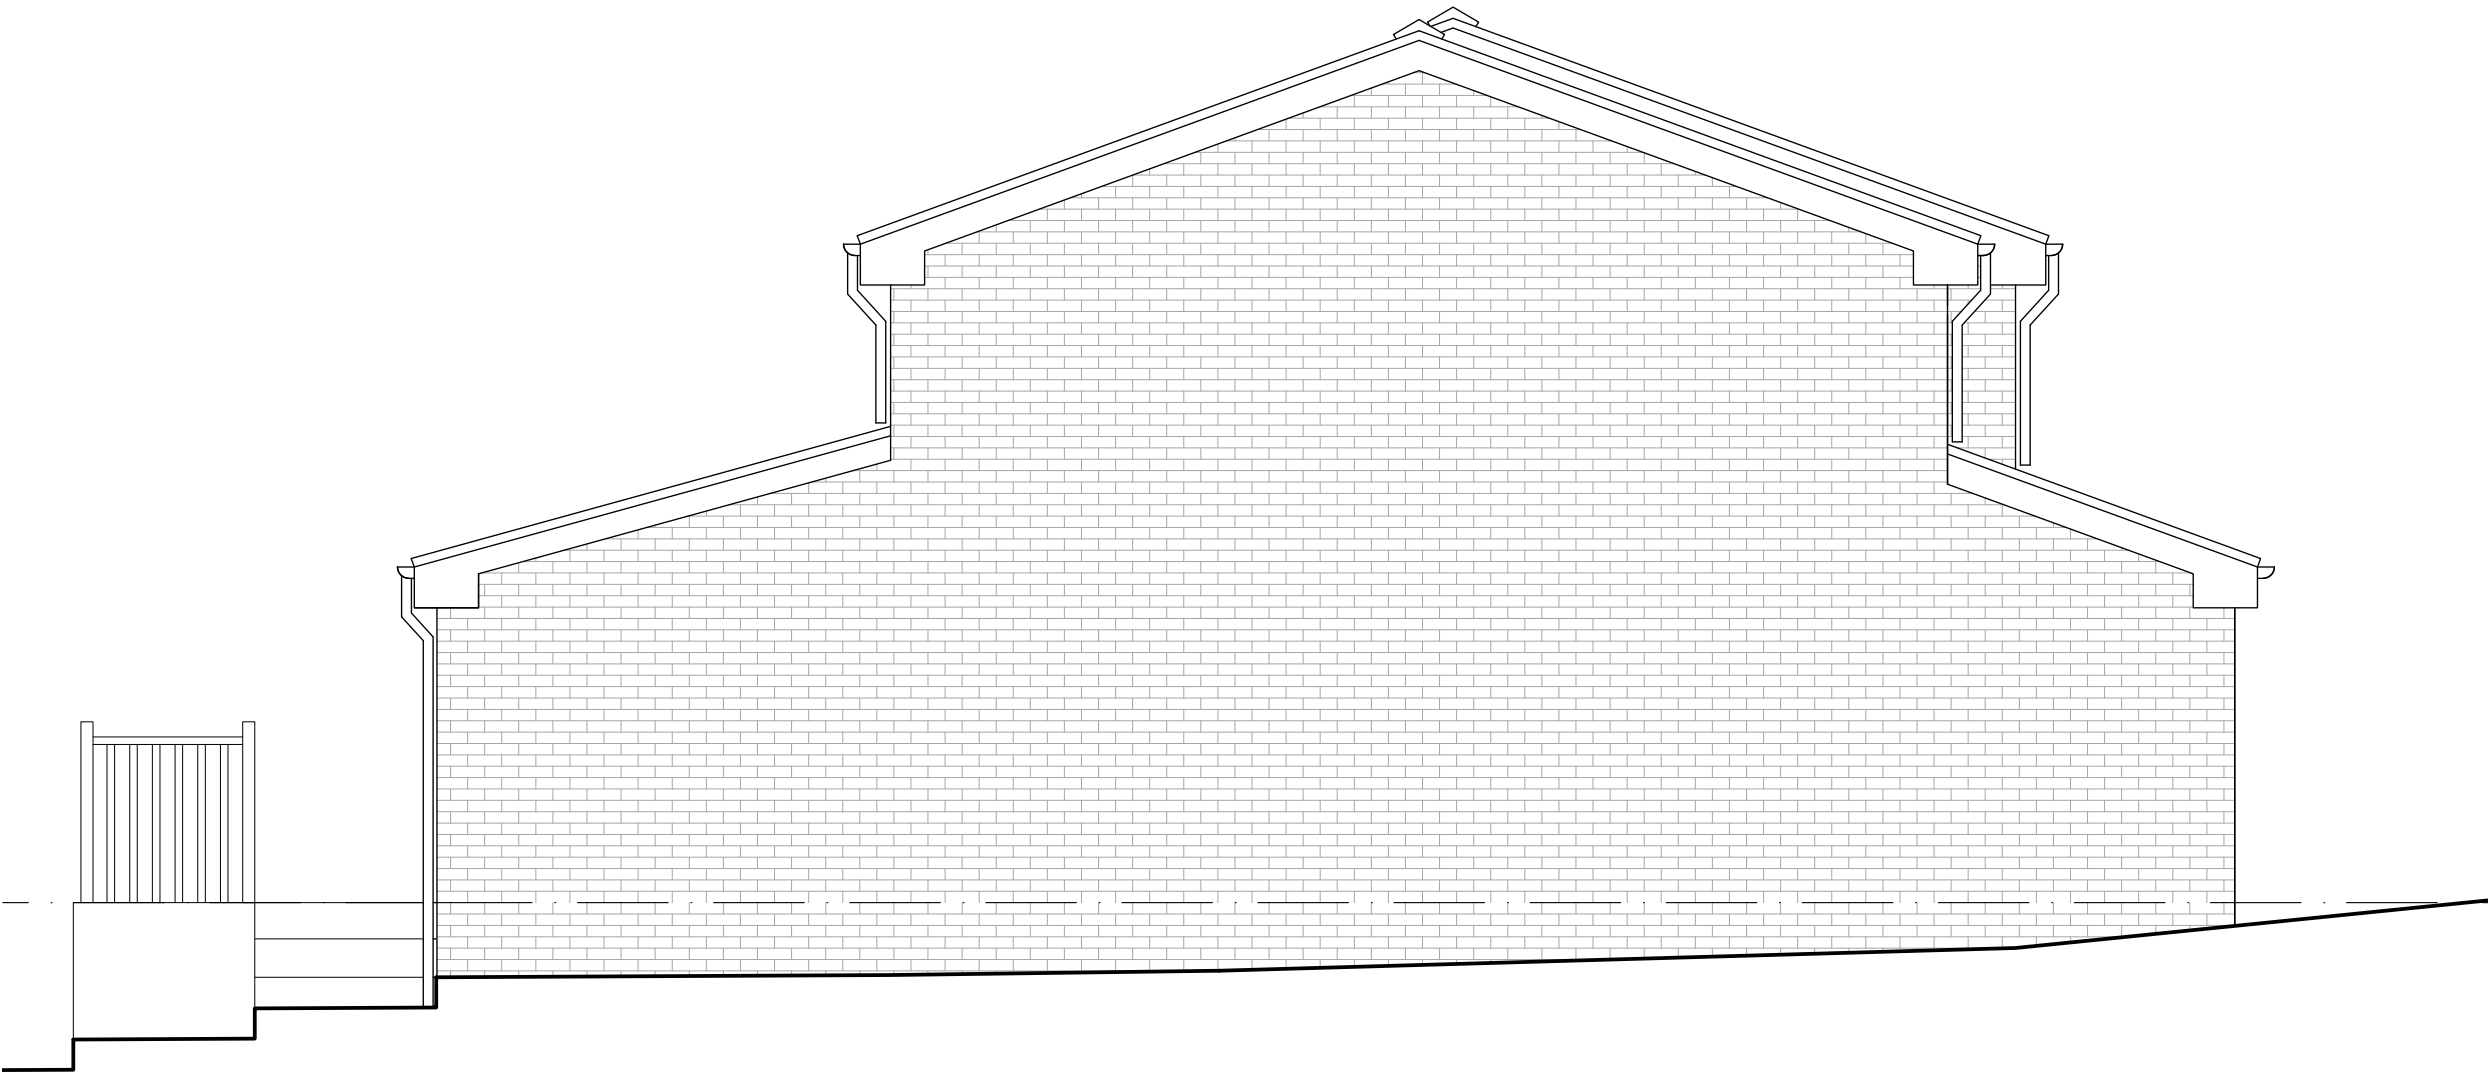

SIDE ELEVATION 01 - EAST - as proposed
Scale 1:50 @ A1



REAR ELEVATION 01 - NORTH - as proposed
Scale 1:50 @ A1

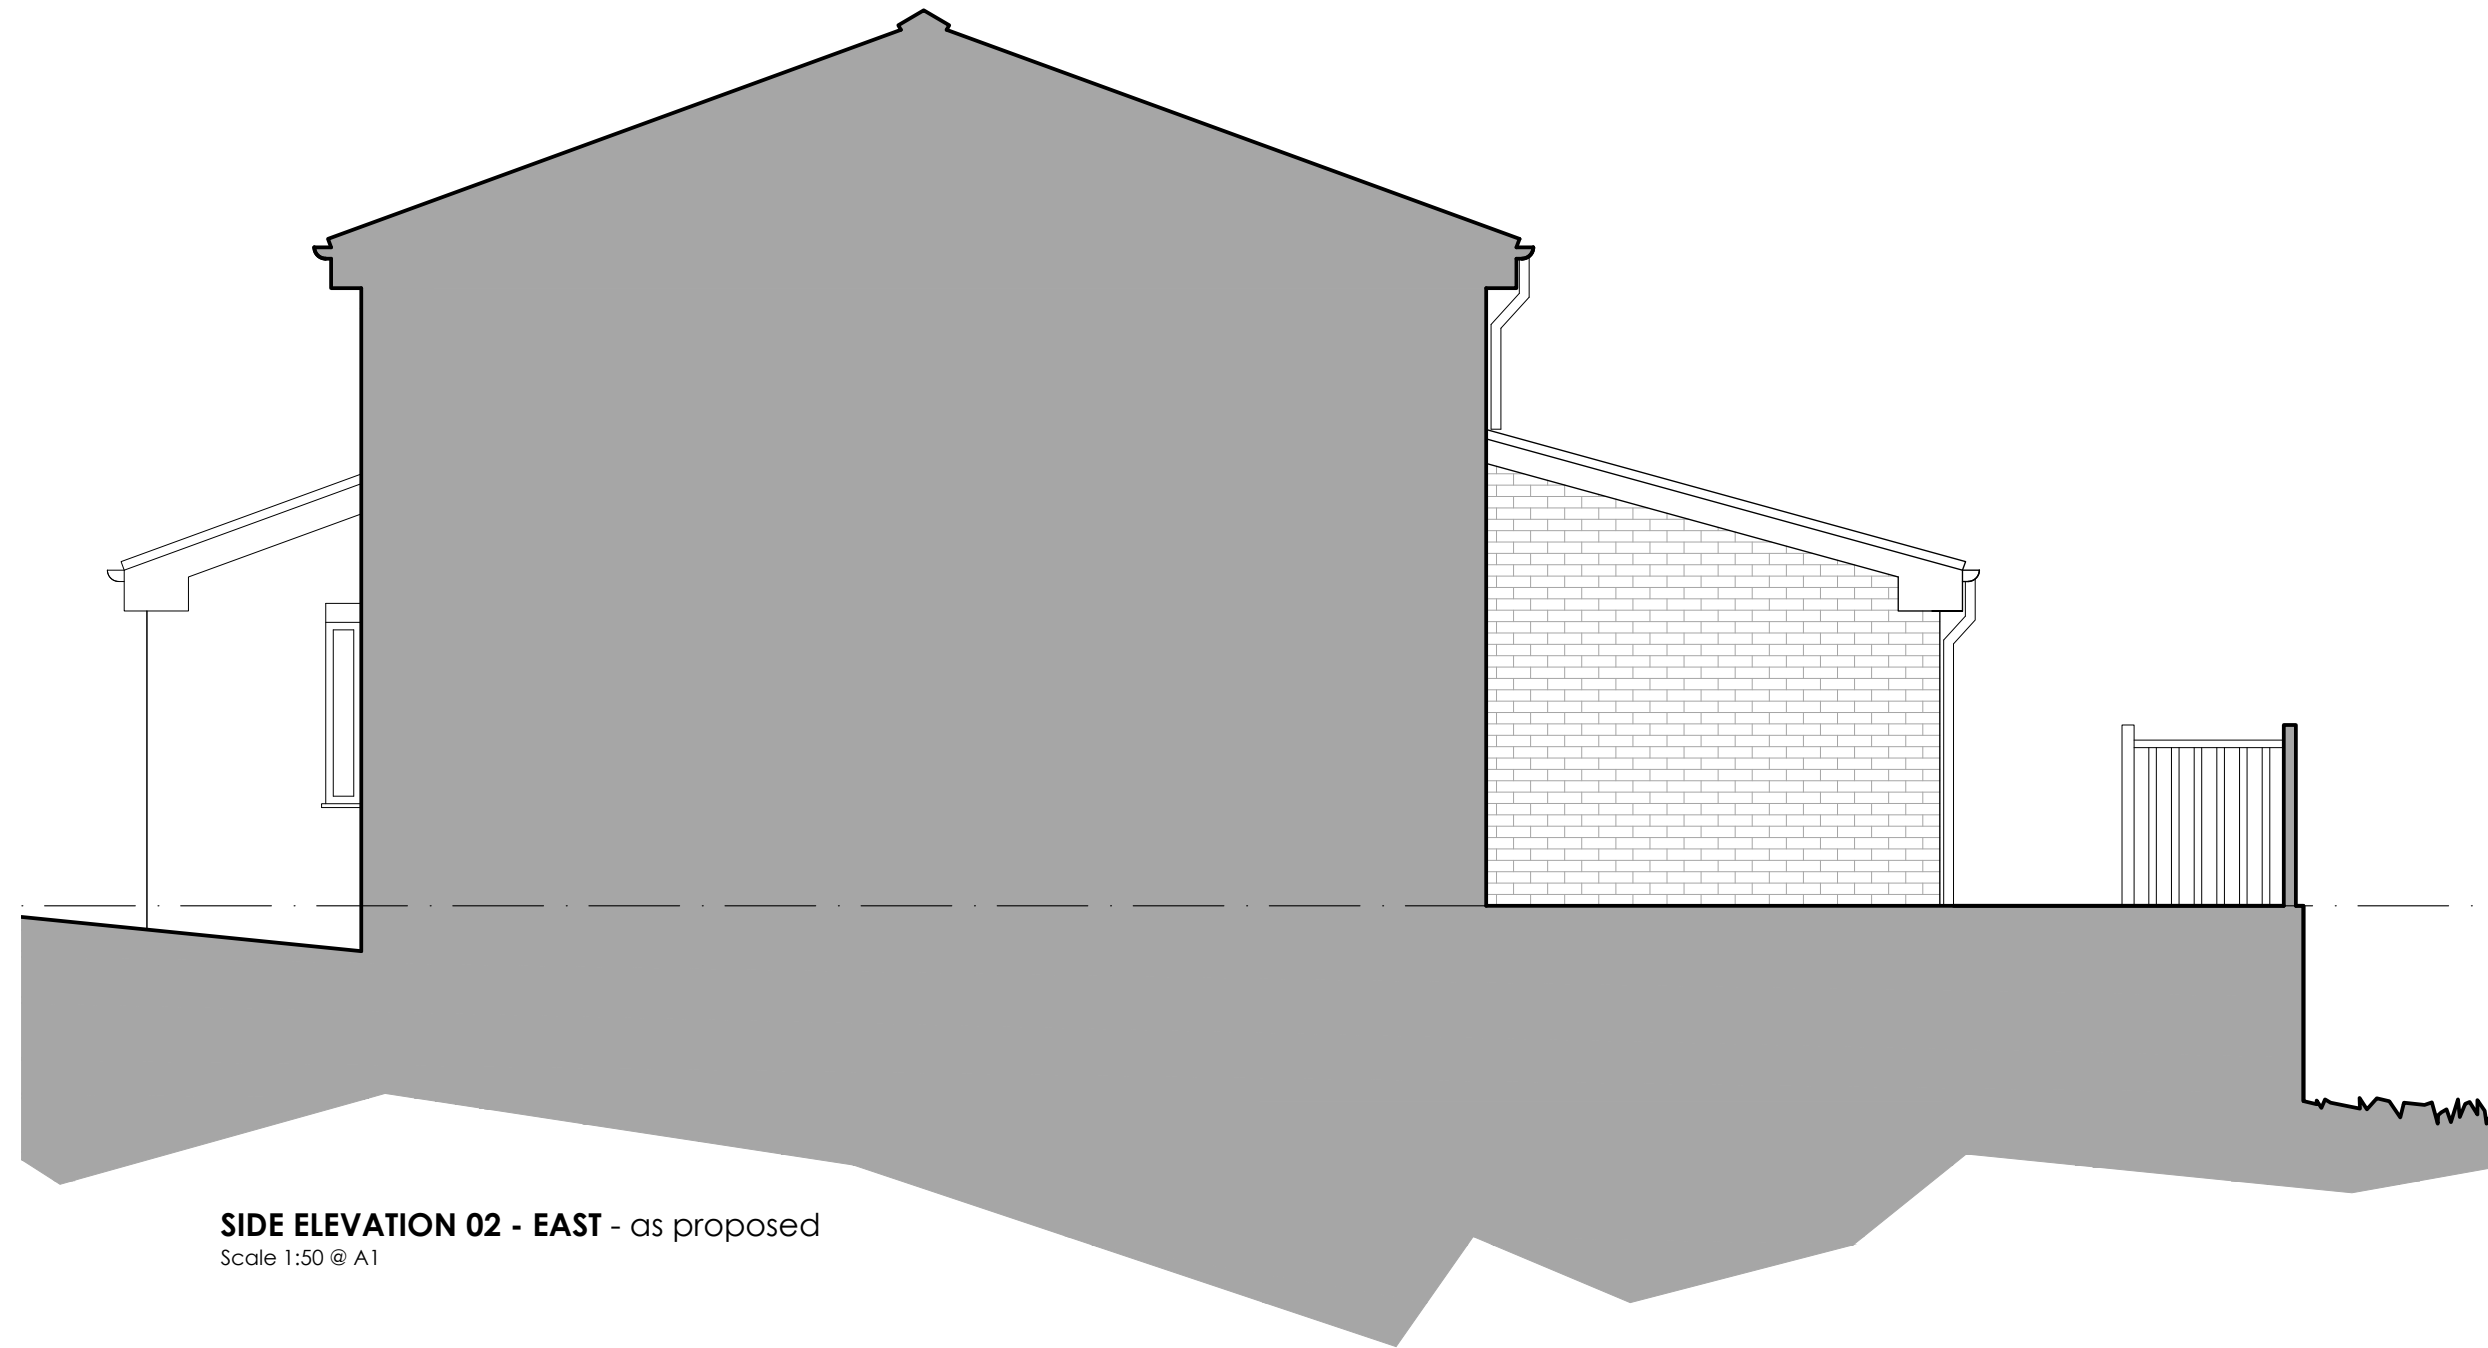

SIDE ELEVATION 02 - EAST - as proposed
Scale 1:50 @ A1

GENERAL NOTES
This drawing is to be read in conjunction with all related drawings.
Do not scale from this drawing.
All dimensions are indicative and must be checked and verified on site before commencing any work or producing shop drawings.
The originator should be notified immediately of any discrepancy.