



New Storage Buildings at Gunthwaite Hall Farm, Penistone, Sheffield, S Yorkshire, S36 7GE

Elevations


East Elevation

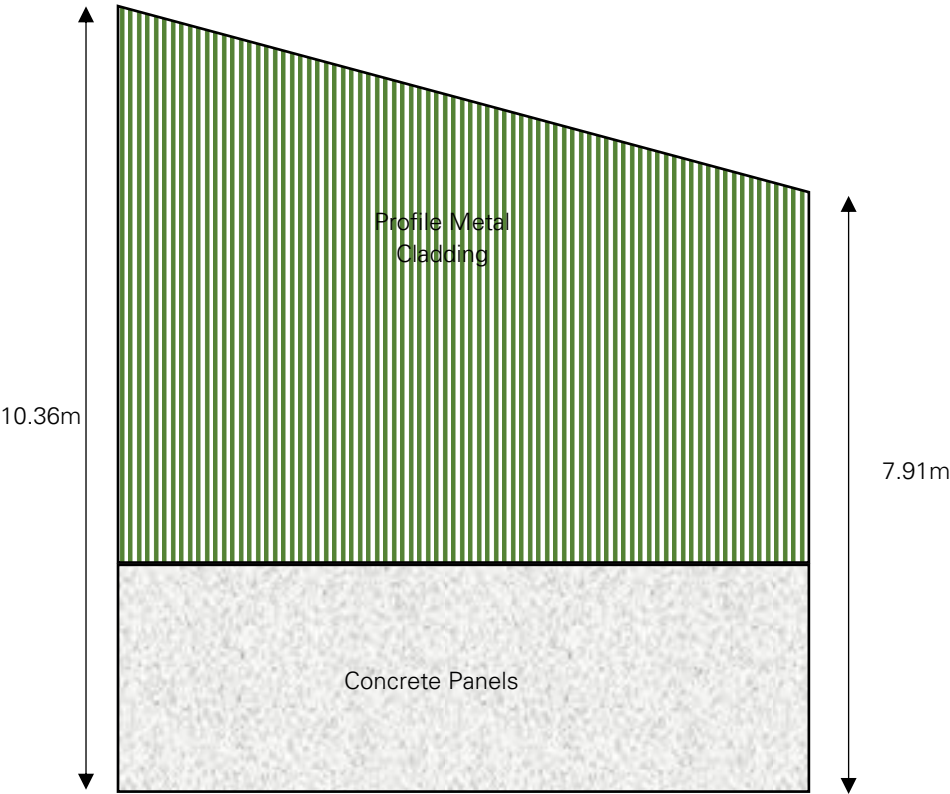


South Elevation

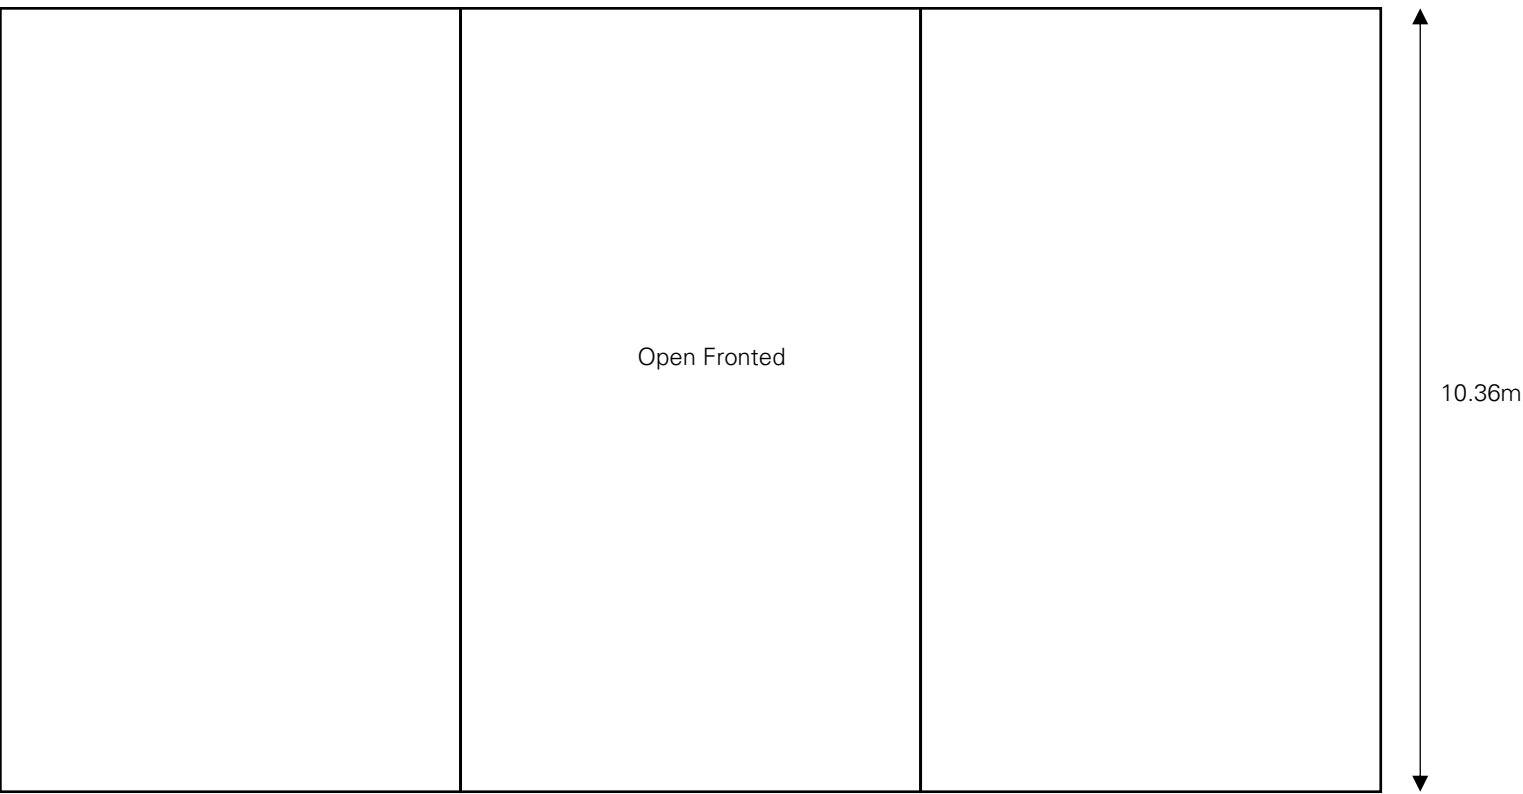

West Elevation

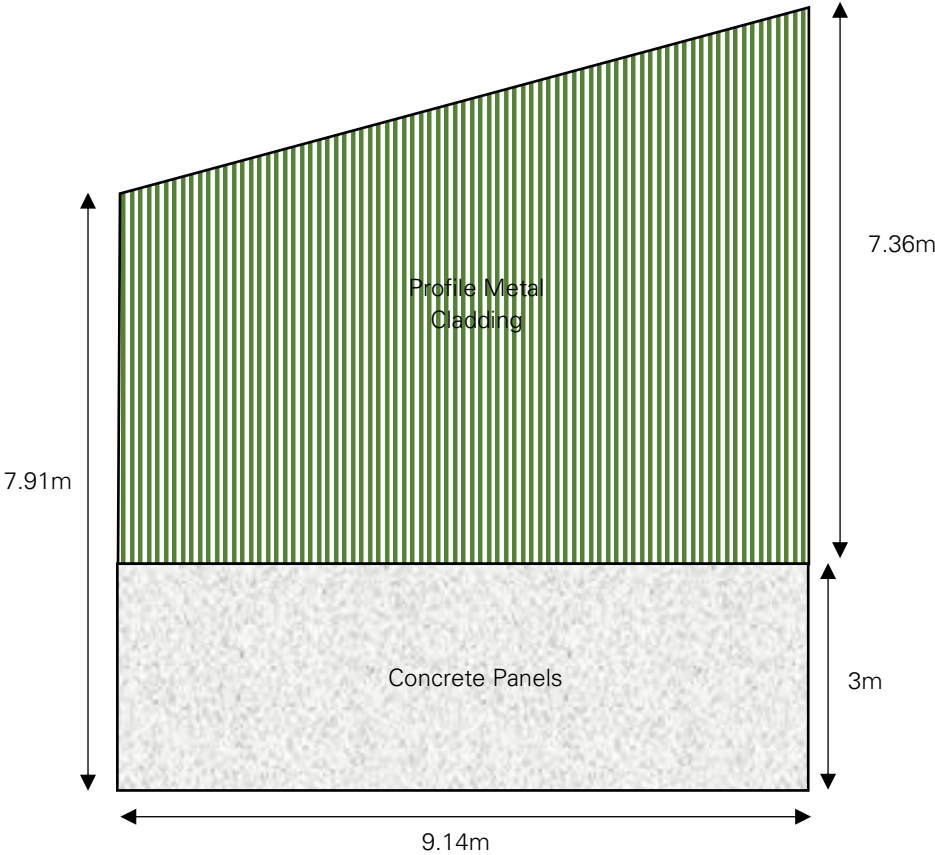

North Elevation

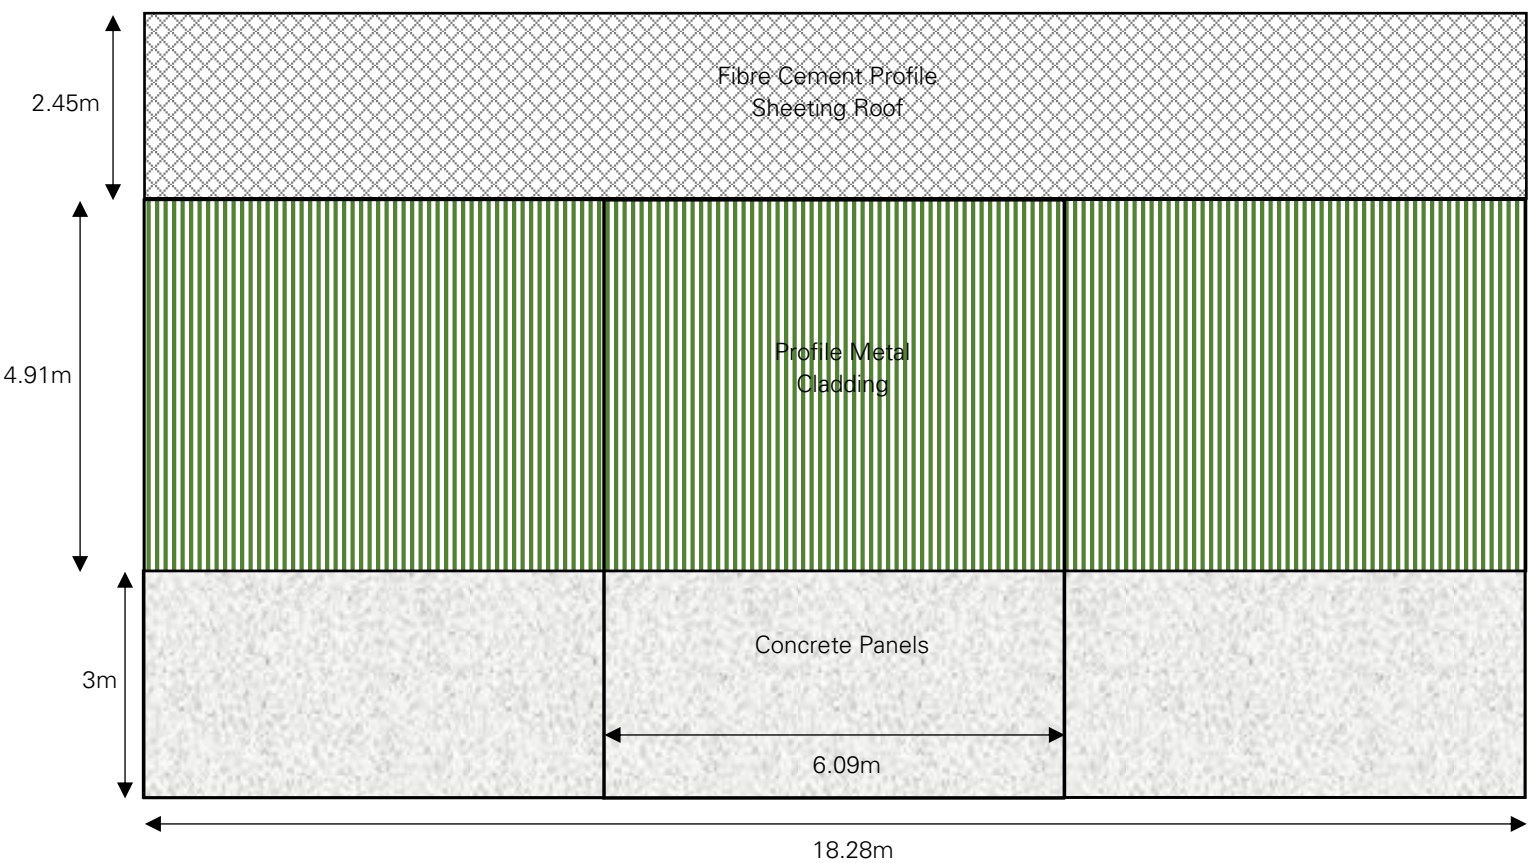

**Hardcastle
Rural Surveyors**

Drawing produced by:
Hardcastle Rural Surveyors Ltd
The Manse, Main Street
Kirkby Malzeard, Ripon
HG4 3RS
01765 658525
info@hardcastlerural.co.uk

Client: Messrs JR & JE
Griffiths
Ref: HRS/912 FP
Title: Storage Building
Gunthwaite Hall Farm

Date Drawn: 23.01.2024
Scale: 1:100 at A3