


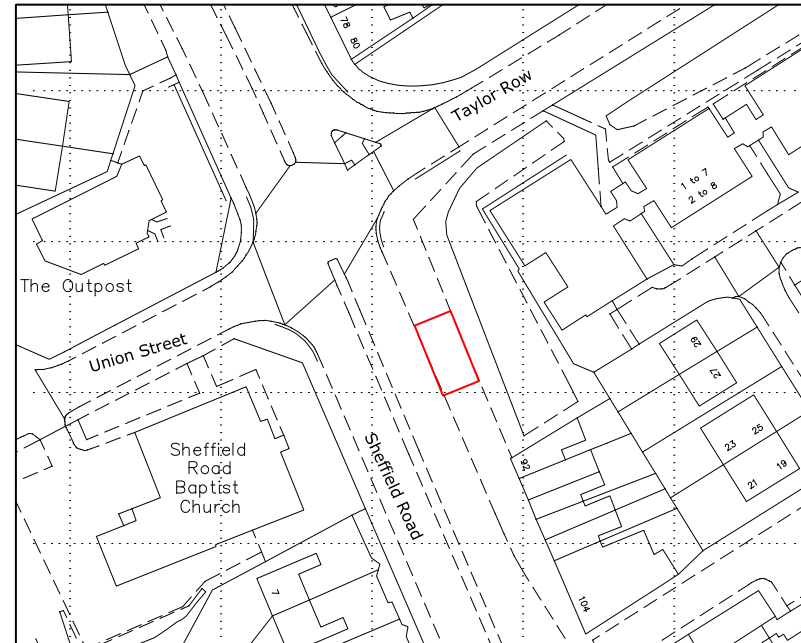

NEW WORLD PAYPHONES


 : Application Site


NWP Street – New Communication Kiosk
Land outside 92 Sheffield Road, Barnsley, S70 1HY

Location Plan

Drawing Number:
CK0099/01

Scale: 1:1250 @ A3

 

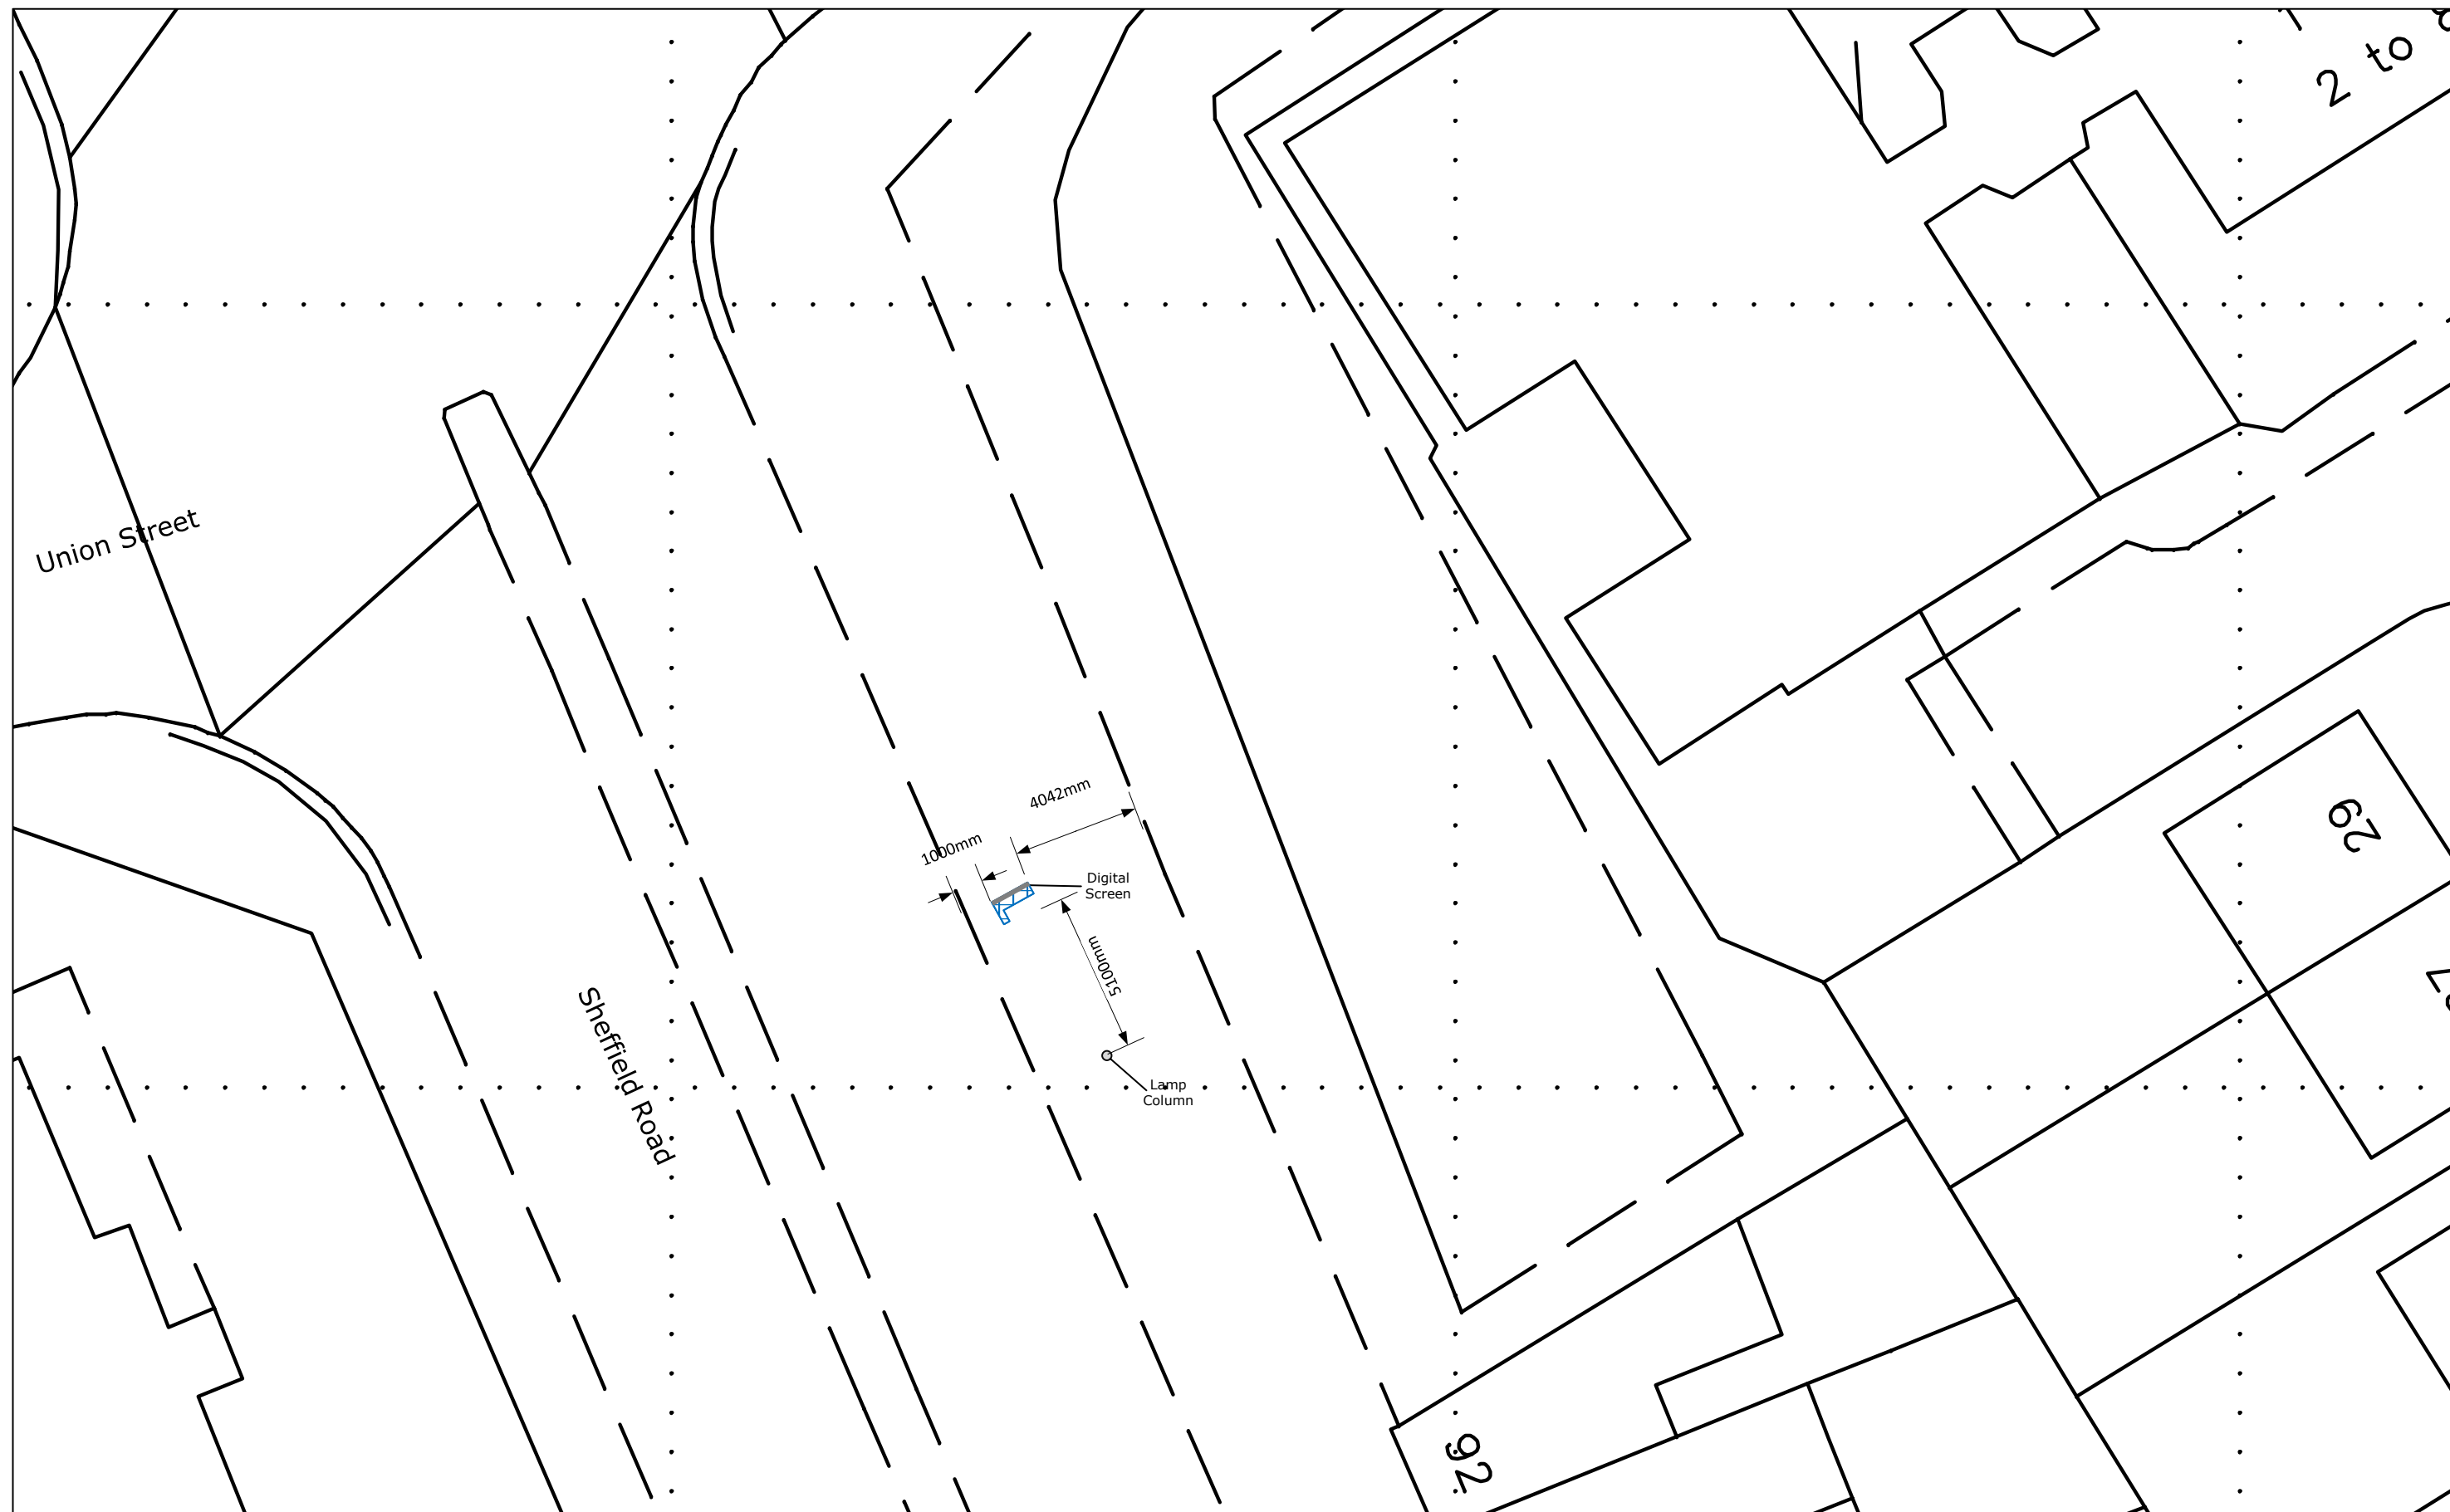

NEW WORLD PAYPHONES



: NWP Kiosk

NWP Street – New Communication Kiosk
Land outside 92 Sheffield Road, Barnsley, S70 1HY

Site Plan

Drawing Number:
CK0099/02

Scale: 1:200 @ A3

