



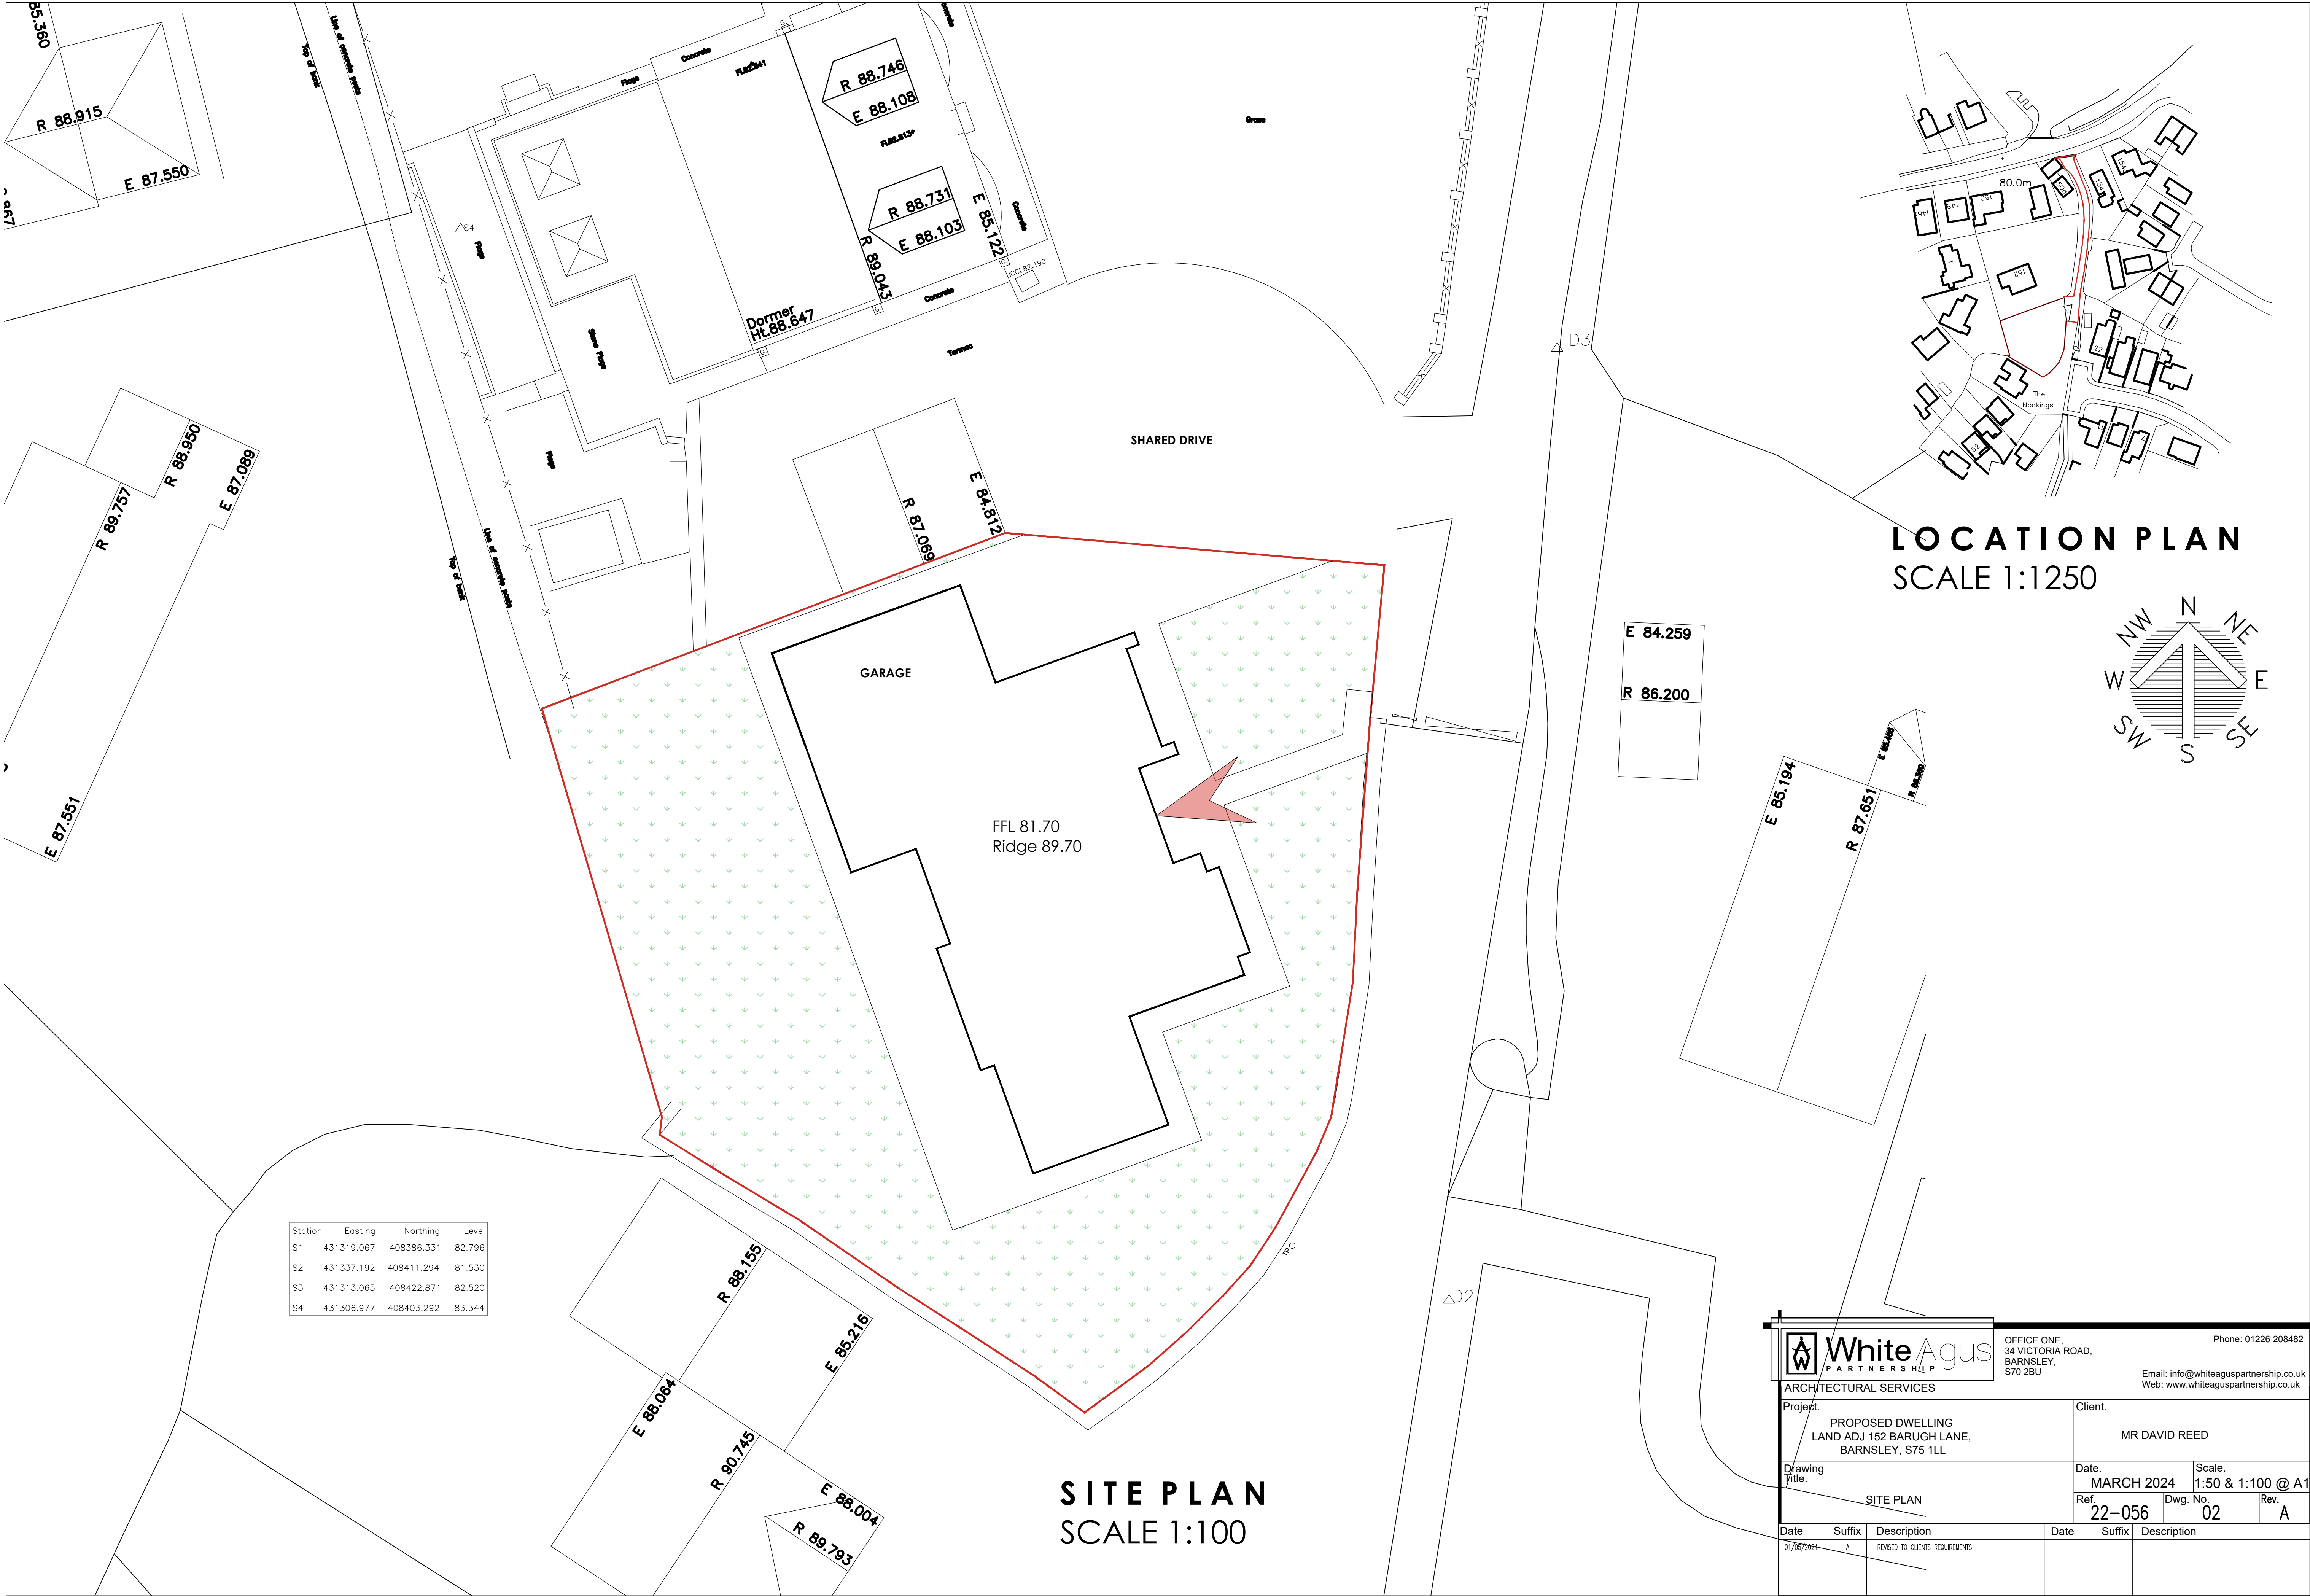

LOCATION PLAN
SCALE 1:1250

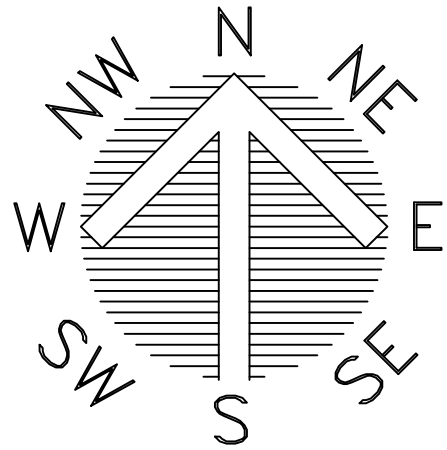

SITE PLAN
SCALE 1:100

Station	Easting	Northing	Level
S1	431319.067	408386.331	82.796
S2	431337.192	408411.294	81.530
S3	431313.065	408422.871	82.520
S4	431306.977	408403.292	83.344



OFFICE ONE,
34 VICTORIA ROAD,
BARNSELEY,
S70 2BU

ARCHITECTURAL SERVICES

Project:
PROPOSED DWELLING
LAND ADJ 152 BARUGH LANE,
BARNSELEY, S75 1LL

Drawing
Title:
SITE PLAN

Date	Suffix	Description
01/05/2024	A	REVISED TO CLIENTS REQUIREMENTS

Client:
MR DAVID REED

Date	Scale
MARCH 2024	1:50 & 1:100 @ A1
Ref. 22-056	Dwg. No. 02
	Rev. A

Date	Suffix	Description

Phone: 01226 208482
Email: info@whiteaguspартnership.co.uk
Web: www.whiteaguspартnership.co.uk