

2.4m x 43.0m Visibility splay (500mm into carriageway)




Cut back/remove vegetation to allow for visibility



Lamp post column to be relocated

Cut back/remove vegetation to allow for visibility

2.4m x 43.0m Visibility splay

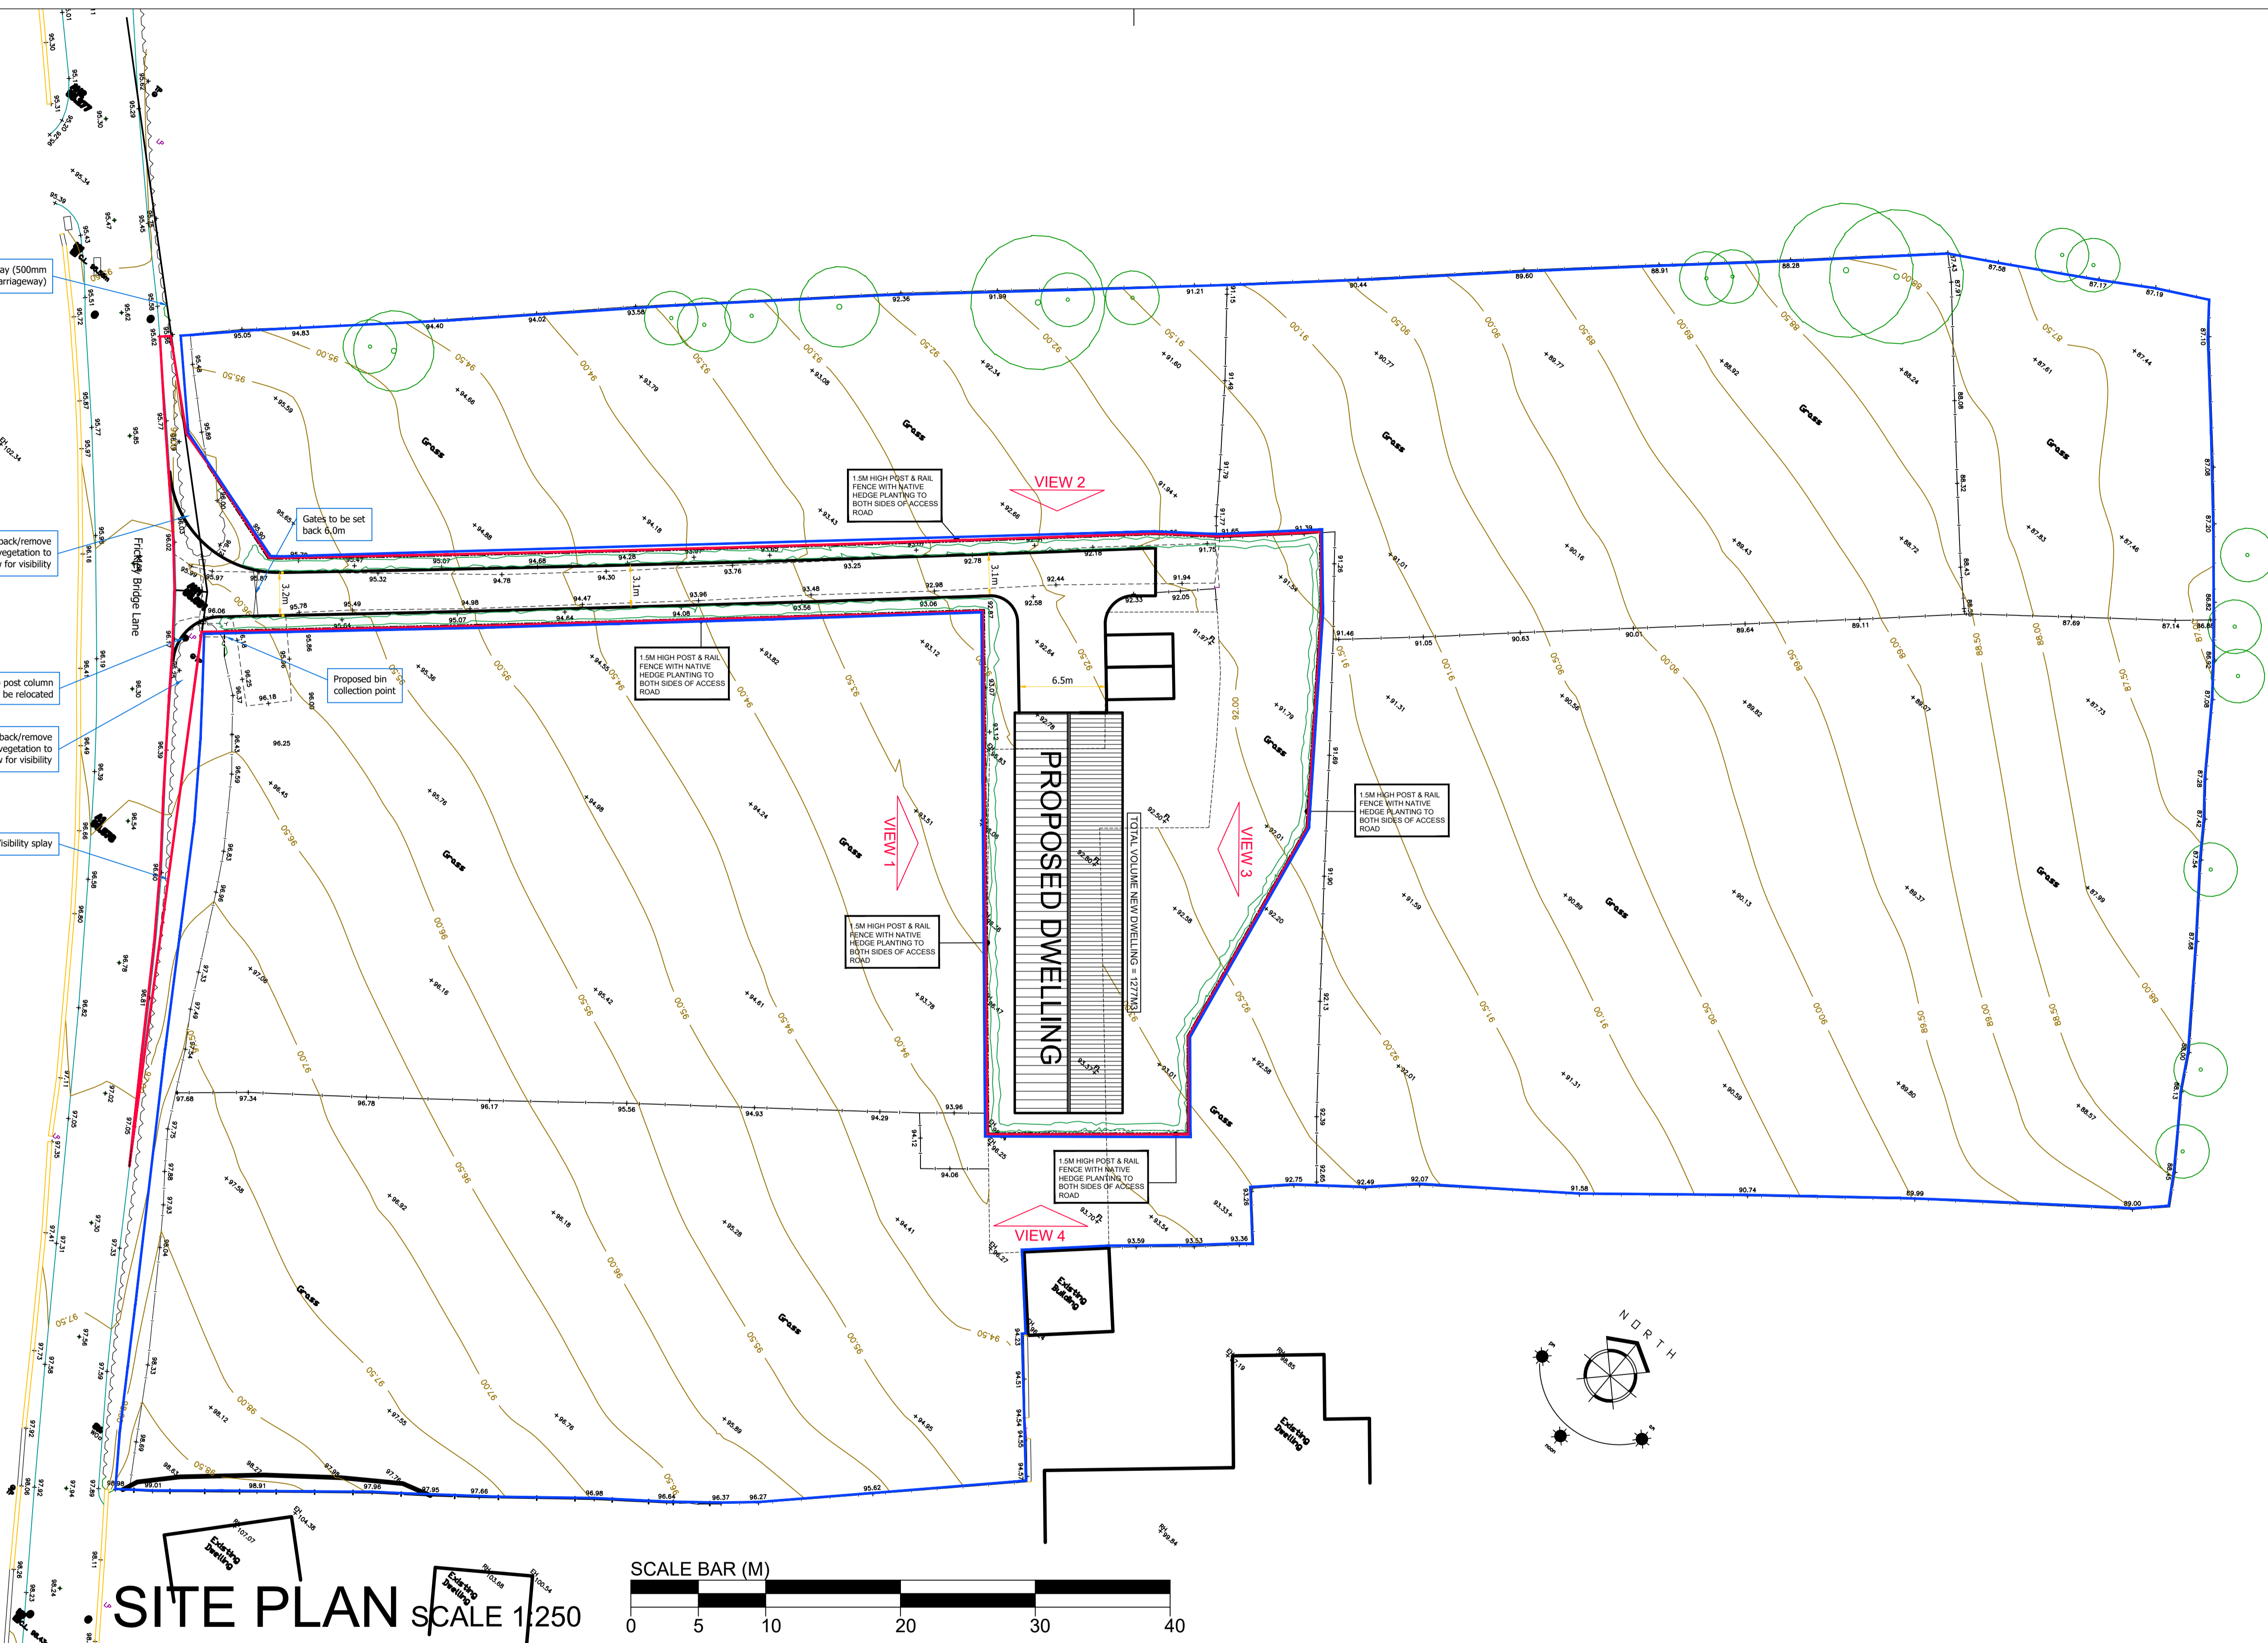

SITE PLAN SCALE 1:250

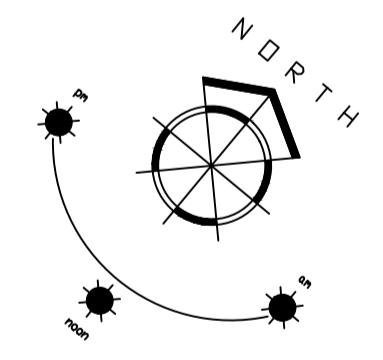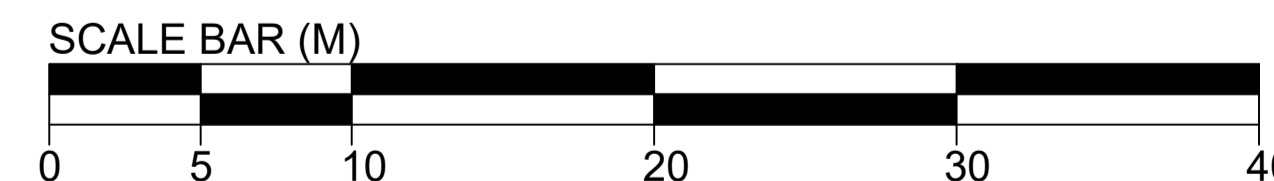

1. THIS DRAWING AND THE COPYRIGHTS AND PATENTS THEREIN ARE THE PROPERTY OF NYP ARCHITECTURAL SERVICES LLP REGISTERED IN ENGLAND AND WALES No. 4631338 AND MAY BE USED OR REPRODUCED ONLY UNDER CONTRACT.
 2. CONTRACTORS AND SUB-CONTRACTORS MUST CHECK AND AGREE ALL DIMENSIONS BEFORE PREPARING SHOP DRAWINGS OR COMMENCING WORK ON SITE.
 3. CONTRACTORS ARE RESPONSIBLE FOR INFORMING THE DESIGNER OF ANY DISCREPANCY DISCOVERED ON THIS DRAWING OR BETWEEN THIS DRAWING AND ANY OTHER RELATED DOCUMENT ISSUED UNDER THE STANDARD FORM OF CONTRACT IN RESPECT OF THE WORK.
 4. WRITTEN DIMENSIONS ONLY ARE TO BE USED FROM THIS DRAWING. IF IN ANY DOUBT ASK FOR CLARIFICATION.

Notes.

Revisions.		
Date	Suffix	Description

Revisions.		
Date	Suffix	Description

NYP ARCHITECTURAL SERVICES
 The Grove, High Street, Dodworth, Barnsley, S75 3RQ. Tel: 01226 200989. E-mail: scott@nypas.co.uk / stephen@nypas.co.uk

Project: **LAND AT FRICKLEY BRIDGE LANE Brierley, Barnsley** Client: **G. BURNS**

Drawing Title: **PROPOSAL SITE PLAN** Date: **AUGUST 2020** Scale: **1:250**

Ref: **101-72** Dwg. No: **03** Rev: **D**



SHEET SIZE A1