



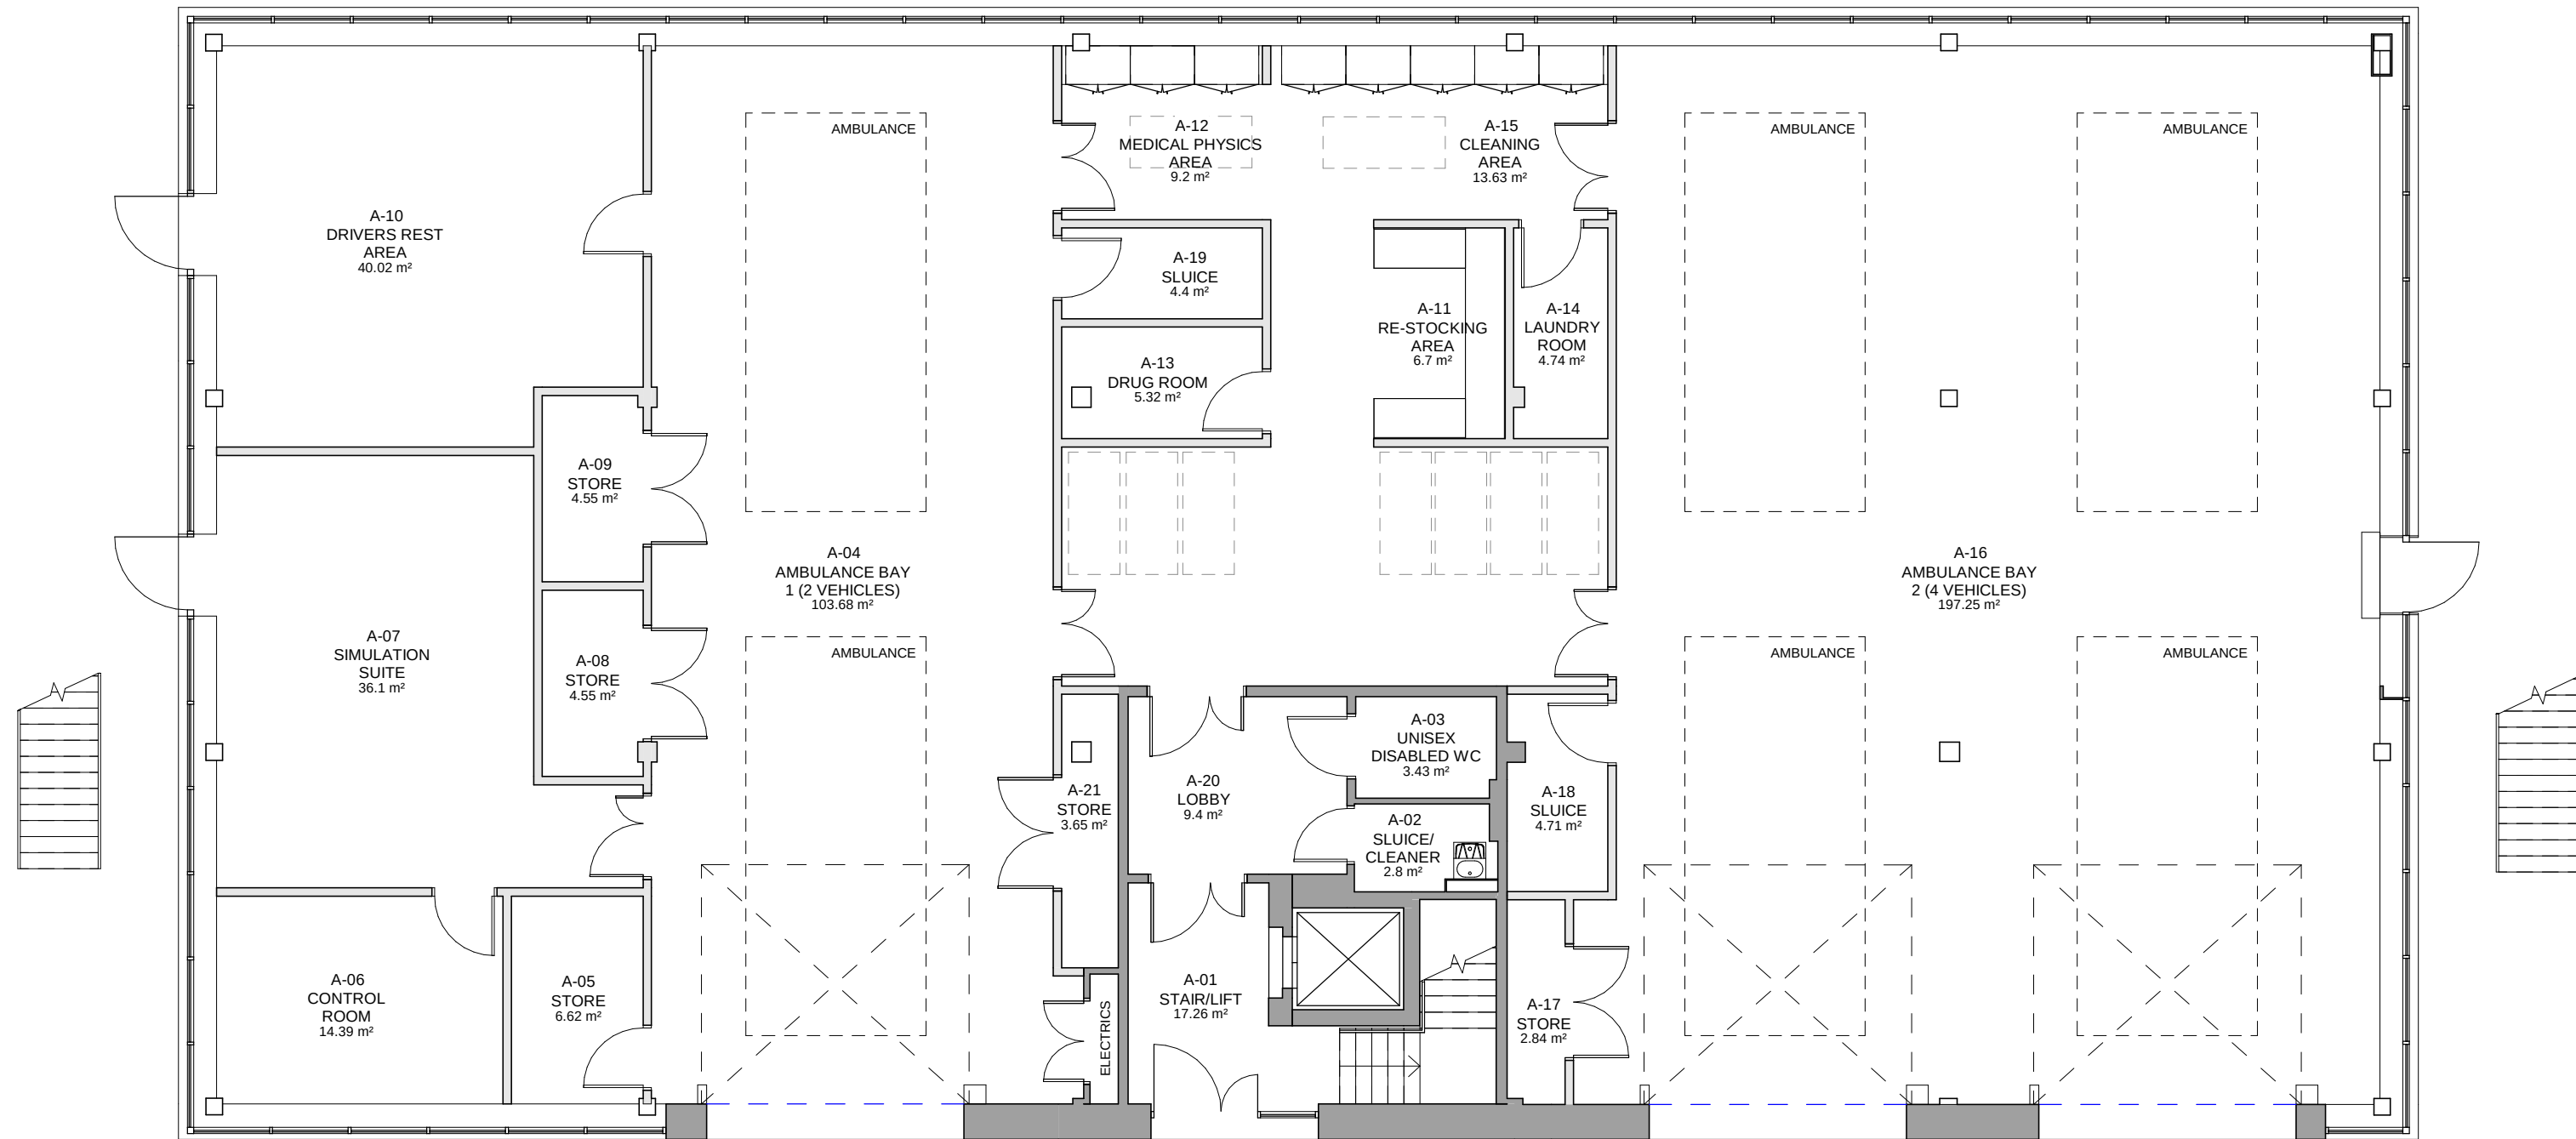

1 Proposed Ground Floor Plan
1: 100 @ A1

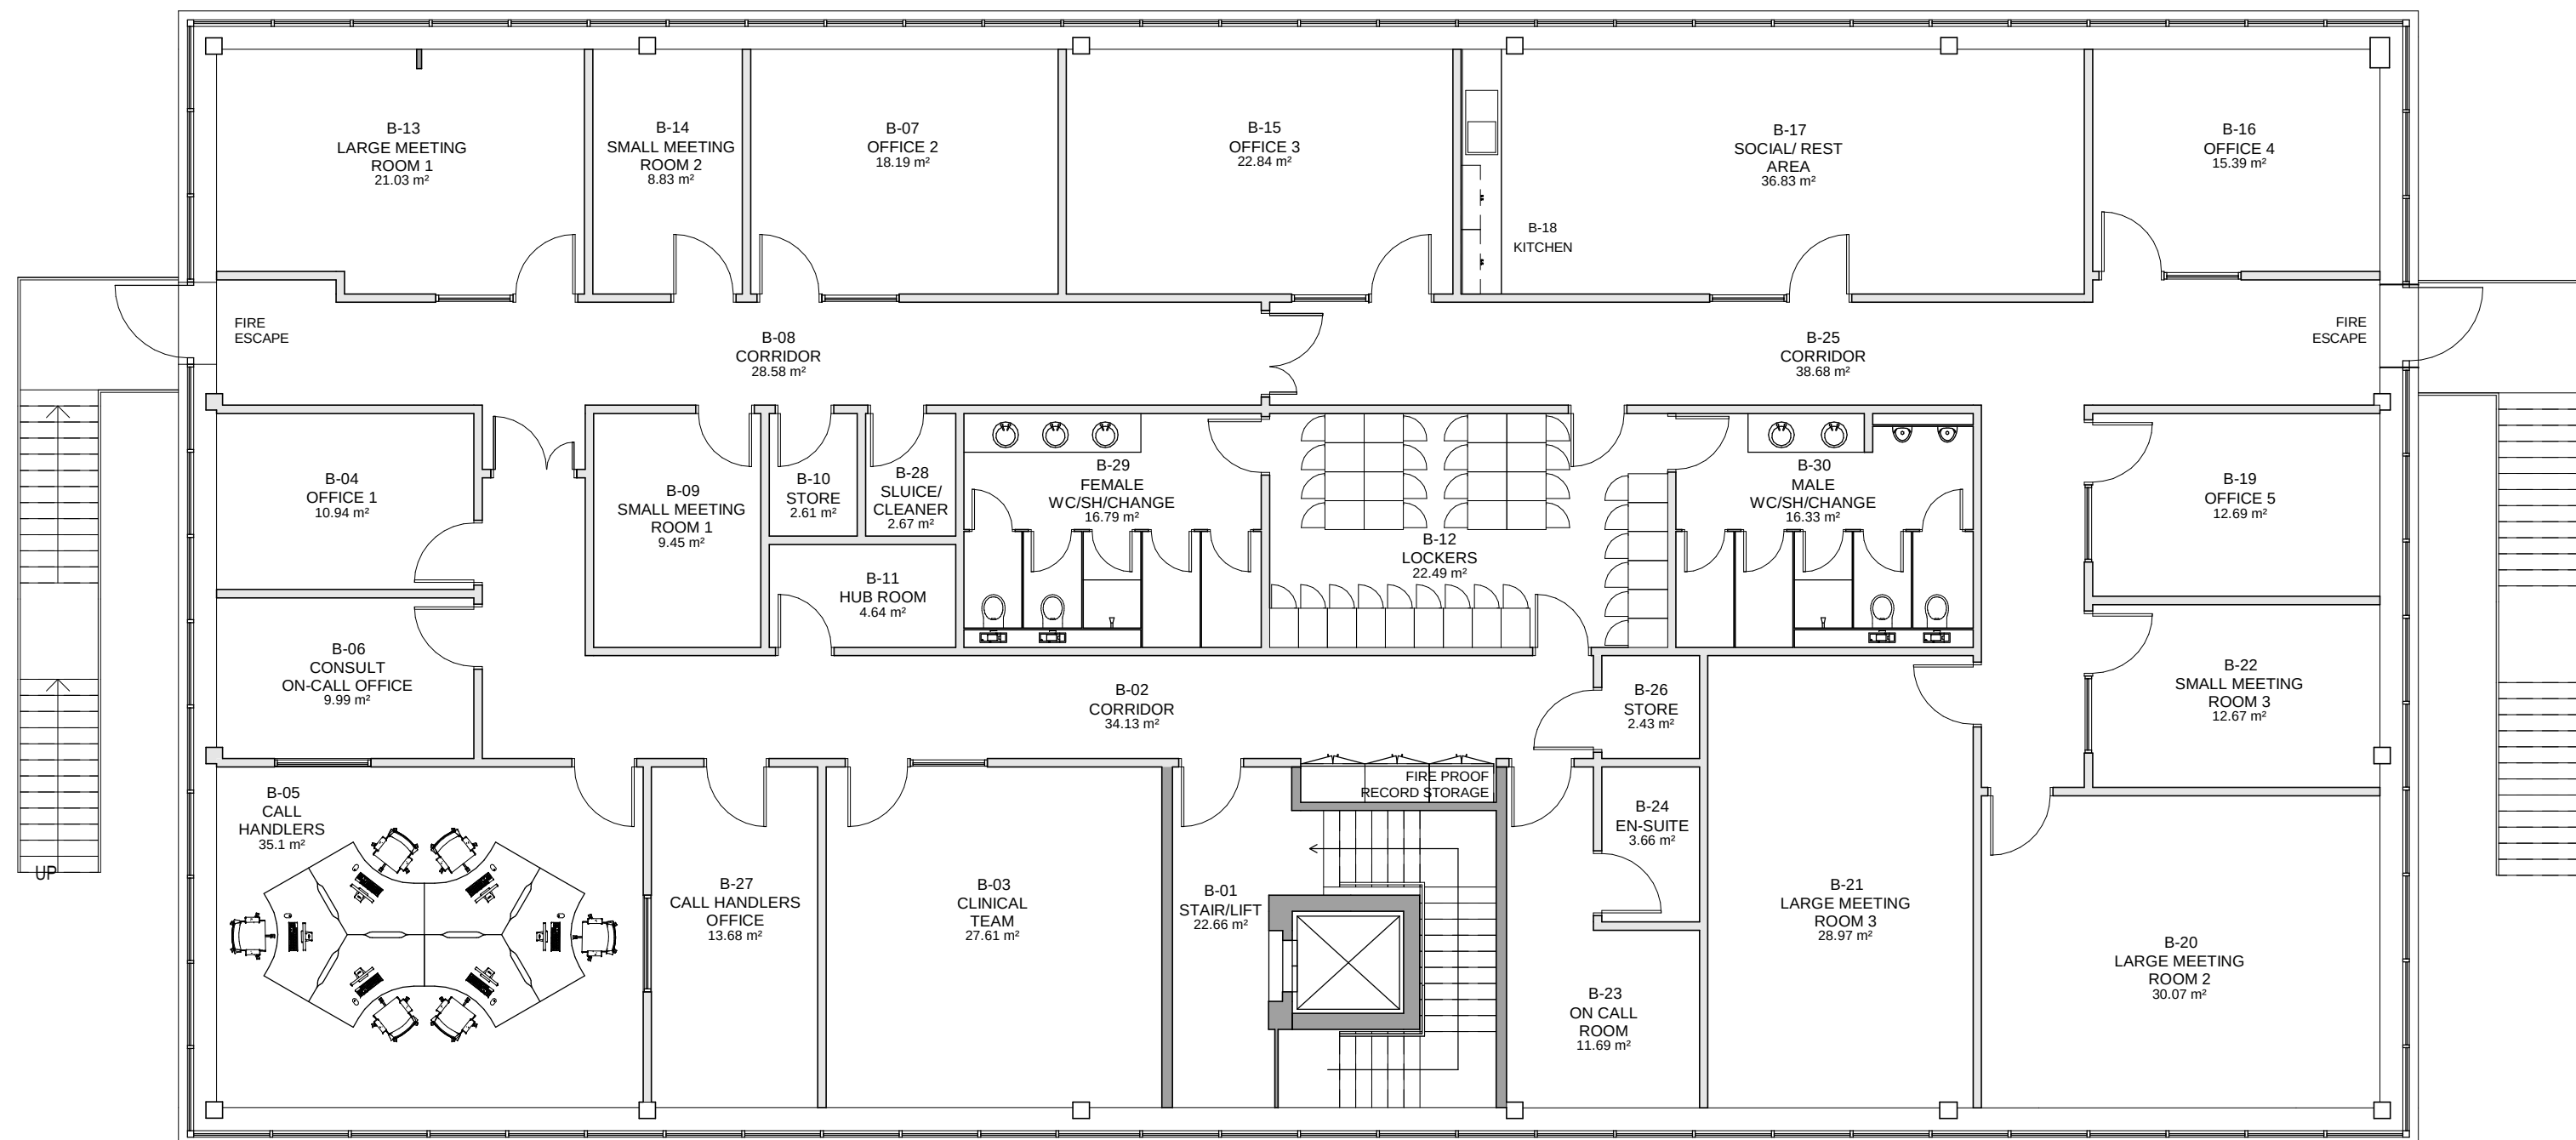

2 Proposed First Floor Plan
1: 100 @ A1

P01	First issue:	13.05.24	SS	DL
Rev	Details:	Date	Dim	Chk

Sheffield Children's NHS Trust

Project:

SCH Embrace Ambulance Base

Drawing:

Proposed Floor Plans

JTP
ARCHITECTS

JAMES TOTTY PARTNERSHIP LLP
CHARTERED ARCHITECTS
38 WILKINSON STREET
SHEFFIELD S10 2GB
Telephone: (0114) 270 0208
Email: mail@jtp-architects.co.uk
Web: www.jtp-architects.co.uk

Scale:	Project No:	Drawn:	Checked:	Date:
1: 100	15-1422	SS	DL	MAY 2024

Status:	Purpose:
S1	FOR PLANNING

Drawing No:							
151422	- JTP -	01 -	ZZ -	D -	A -	0606	- P01
Project	Originator	Zone	Level	Type	Role	Number	Revision

