



Elevation North
1:100

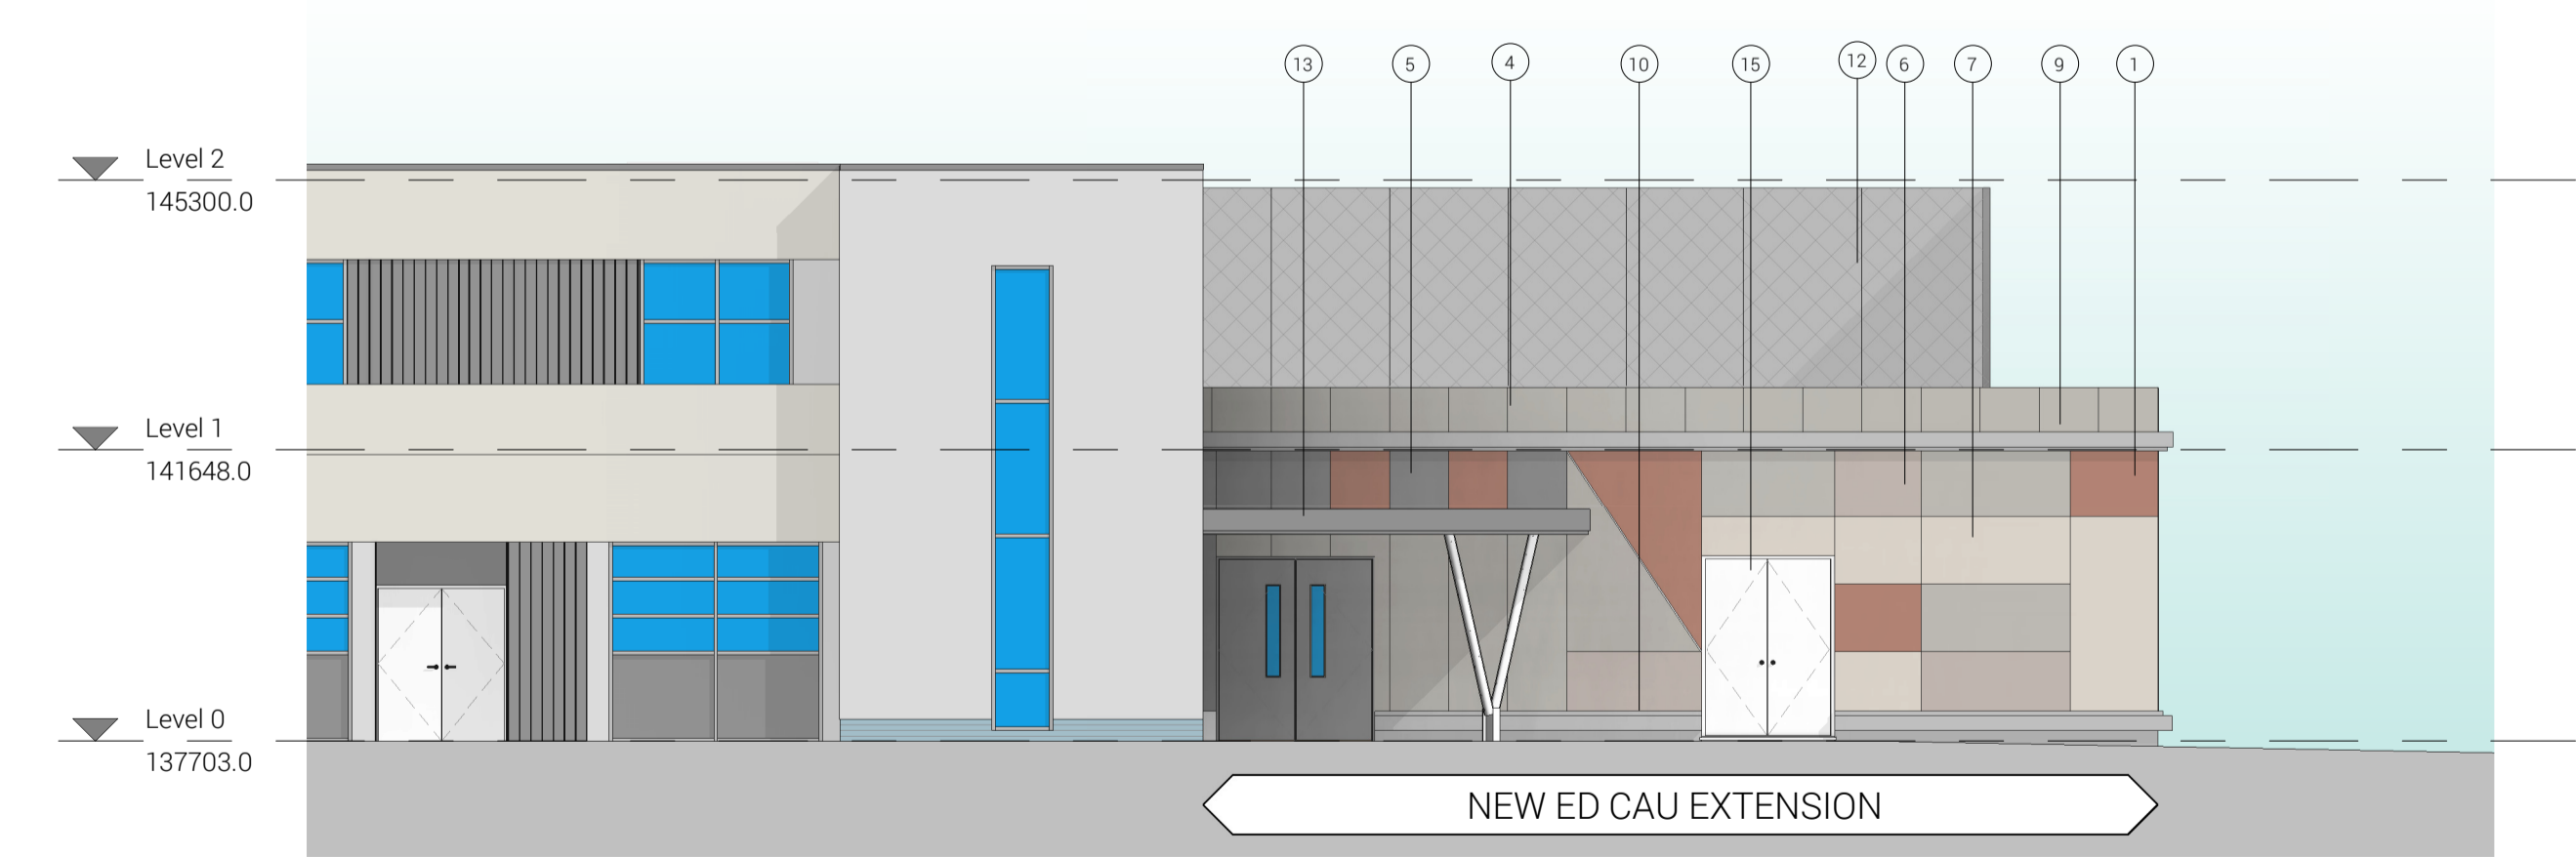

Elevation East
1:100

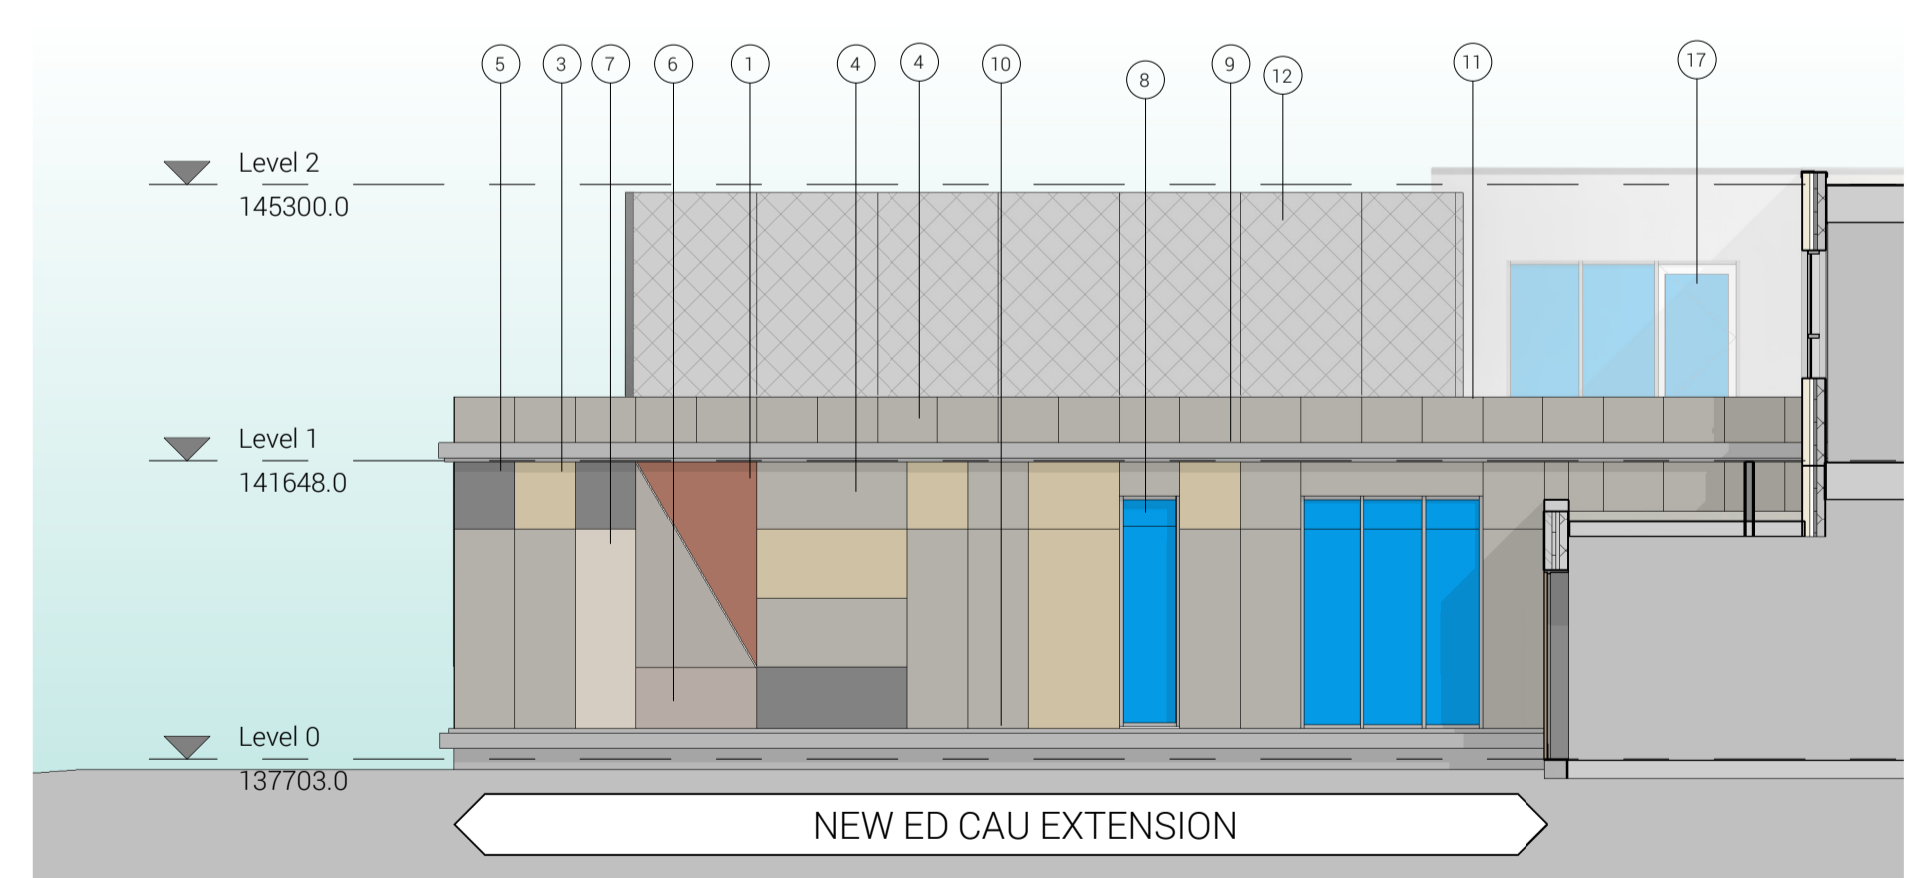

Elevation West
1:100

MATERIAL LEGEND

- Equitone Tectiva Fibre Cement Board (or similar), colour NCS 3030-Y90R
- Equitone Natura Fibre Cement Board (or similar), colour NCS S 4005-B80G
- Equitone Tectiva Fibre Cement Board (or similar), colour NCS S 3020-Y30R
- Equitone Natura Fibre Cement Board (or similar), colour NCS S 1502-Y
- Equitone Tectiva Fibre Cement Board (or similar), colour NCS S 6005-B20G
- Equitone Tectiva Fibre Cement Board (or similar), colour NCS S 1005-Y10R
- Equitone Tectiva Fibre Cement Board (or similar), colour NCS S 3010-Y20R
- Windows with manifestation, top panel opaque
- Prefabricated Aluminium plinth surround detail
- Prefabricated Aluminium plinth surround detail, flush aluminium plinth
- Aluminium parapet capping
- Mesh screen to plant surround
- Singly ply canopy finish, aluminium capping surround
- Structural support to canopy by S.E. engineers
- New fire escape door
- Flat roof laid to 1deggs fall, single ply membrane finish
- New curtain walling with access door for maintenance to plant
- New curtain walling to replace existing stripped, to match existing
- New Entrance signage

GENERAL NOTES:
 DAY Architectural Ltd accepts no responsibility for any costs, losses or claims whatsoever arising from these drawings, specifications and related documents unless there is full compliance with the Client or any unauthorised user of the following:
 1 All boundaries, dimensions and levels are to be checked on site before construction and any discrepancies reported to the Architect / Designer.
 2 Partial Service: Any discrepancies with site or other information is to be advised to the Architect / Designer and direction and / or approval is to be sought before the implementation of the detail.
 3 Block and site plans are reproduced under license from the Ordnance Survey.
 4 Do not scale this drawing.
 5 For the purpose of coordination, all relevant parties must check this information prior to implementation and report any discrepancies to the Architect / Designer.

REV	DESCRIPTION	DATE	REV BY

CLIENT
NHS
Barnsley Hospital
NHS Foundation Trust

PROJECT
 ED CAU, BARNLSLEY HOSPITAL

PROUD TO LEARN

DRAWING Proposed Elevations		PAPER SIZE A1	DATE 08/14/19
SCALE As indicated	TRUST PROJECT No. C18-096B 2202	DRAWN BY KA	CHECKED BY CB
DAY DRAWING No. 85419-DAY-ZZ-ZZ-DR-A-04-1101	REVISION	PROJECT No. 854-19	
DRAWING STATUS PLANNING			

DAY

DAY Architectural Ltd.
 Studio 1, Lancaster Buildings
 77 Deansgate, Manchester, M3
 2BW

T: 0161 834 9703
 W: www.day-architectural.com

Information contained on this drawing is the sole copyright of DAY Architectural Ltd and is not to be reproduced without their permission.