




G/F PLAN
SCALE 1:50

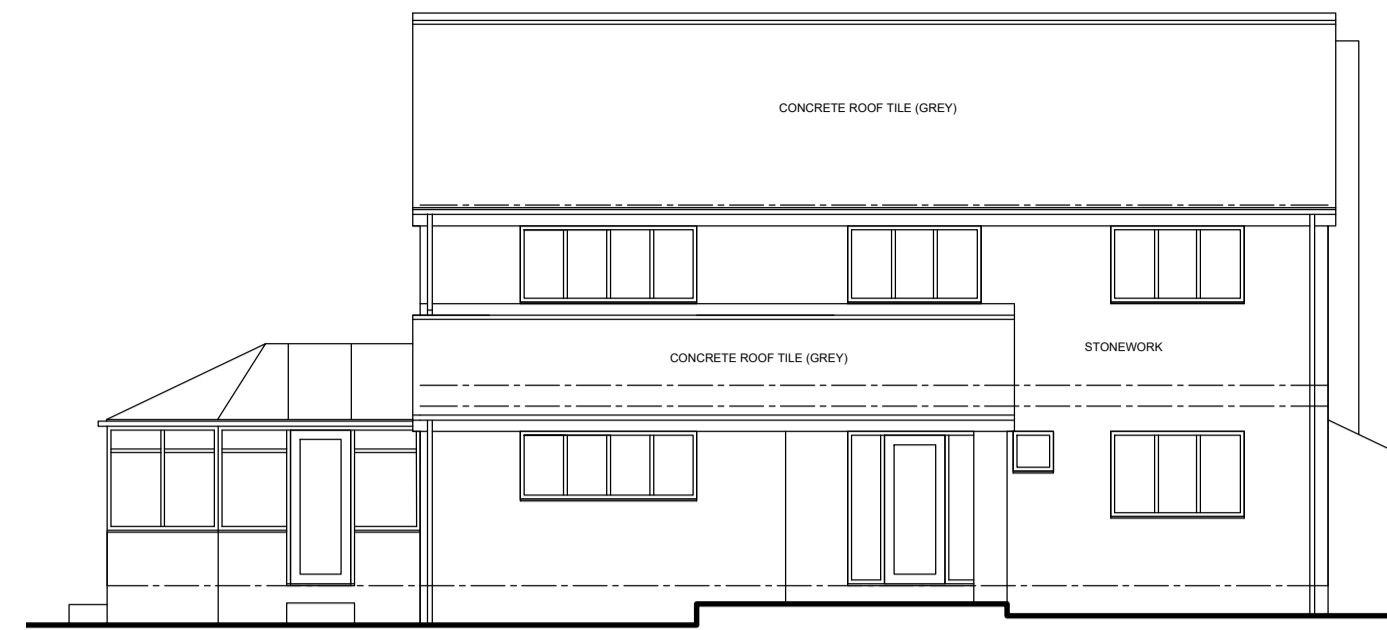


FRONT ELEVATION (W) SCALE 1:100

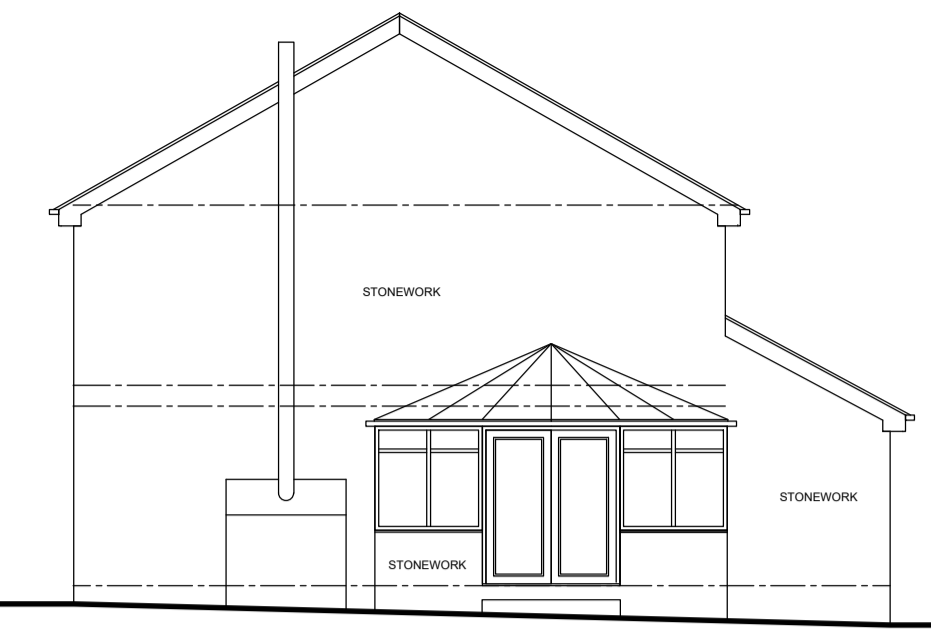




SIDE ELEVATION (N) SCALE 1:100

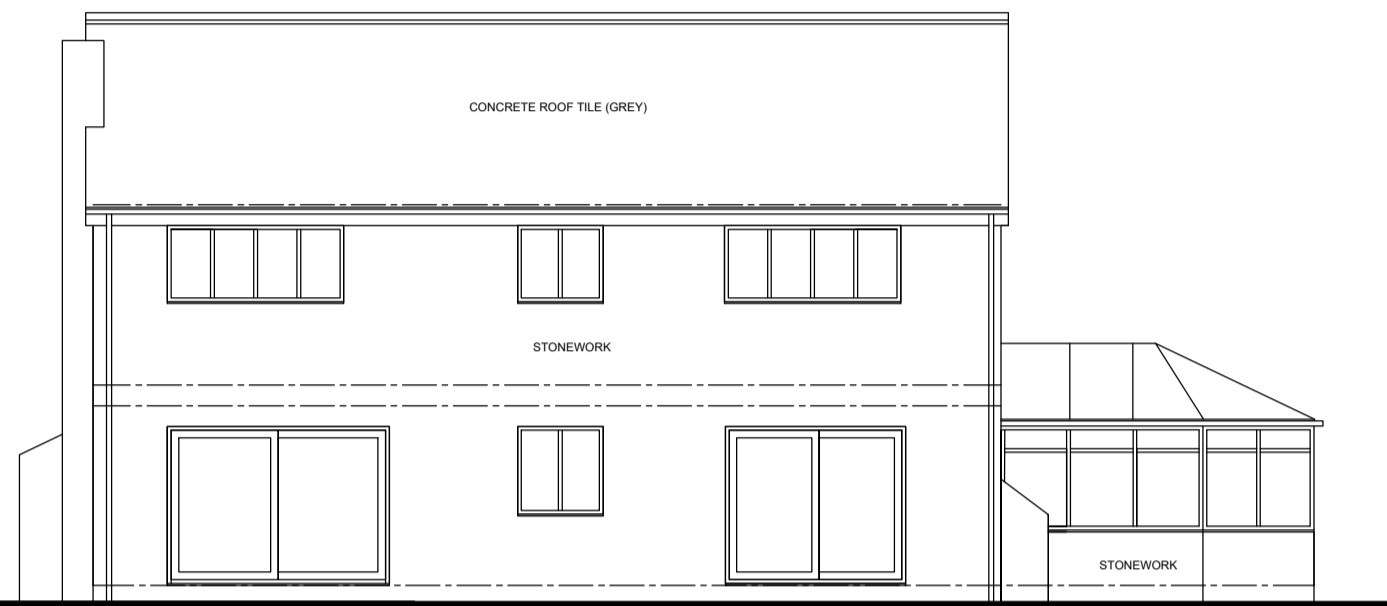


REAR ELEVATION (E) SCALE 1:100

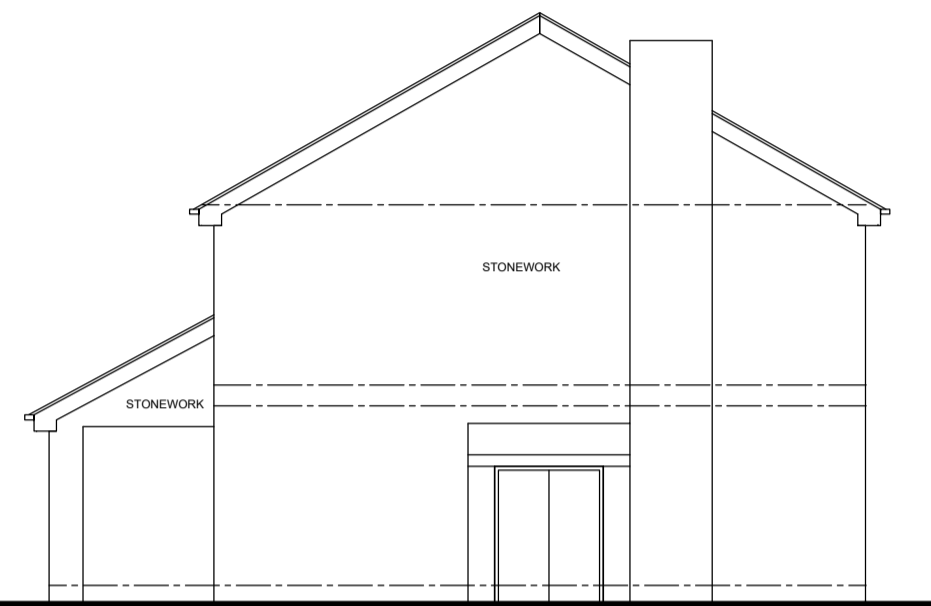


SIDE ELEVATION (S) SCALE 1:100

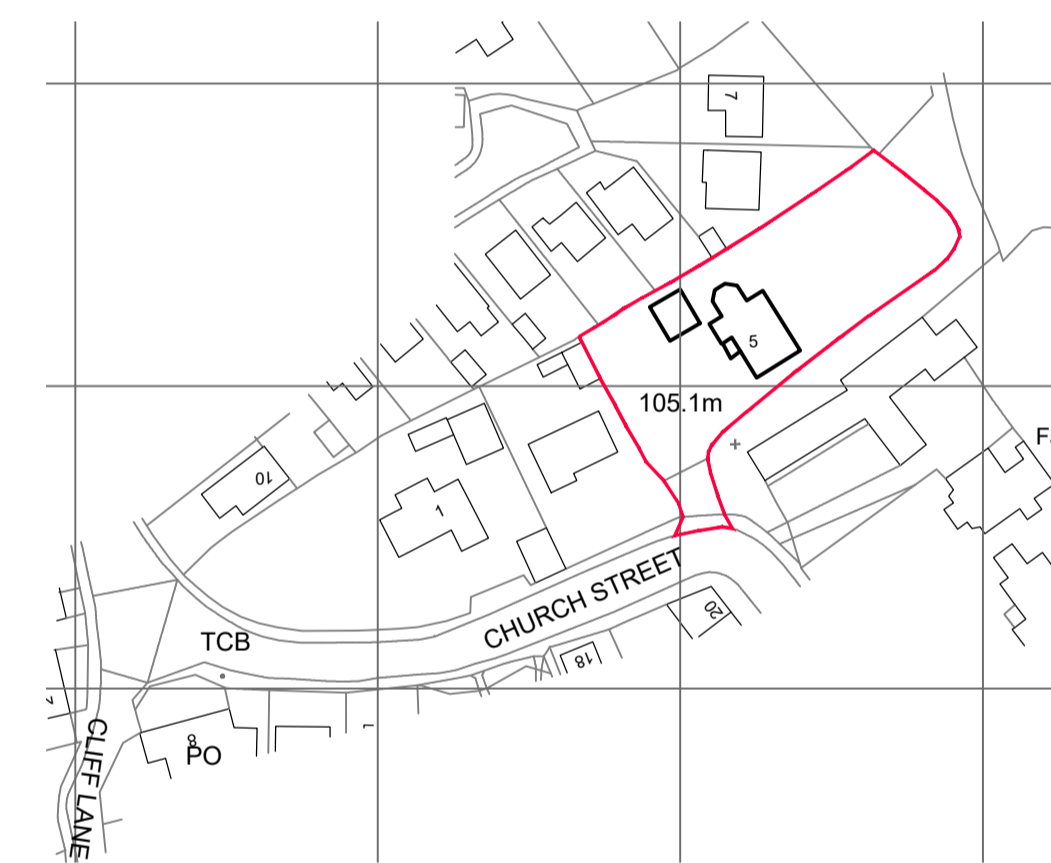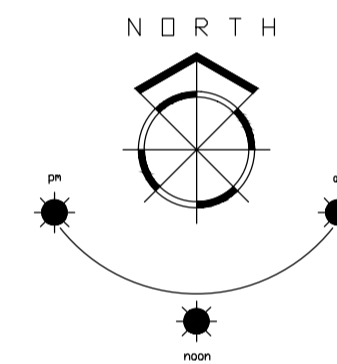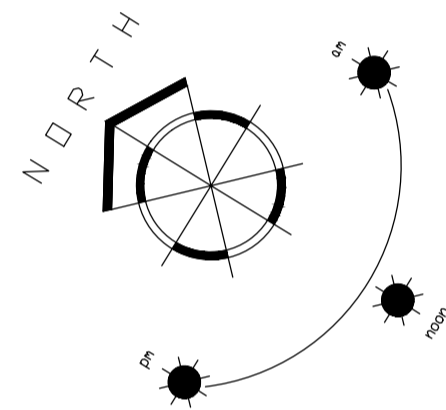

LOCATION PLAN
SCALE 1:1250

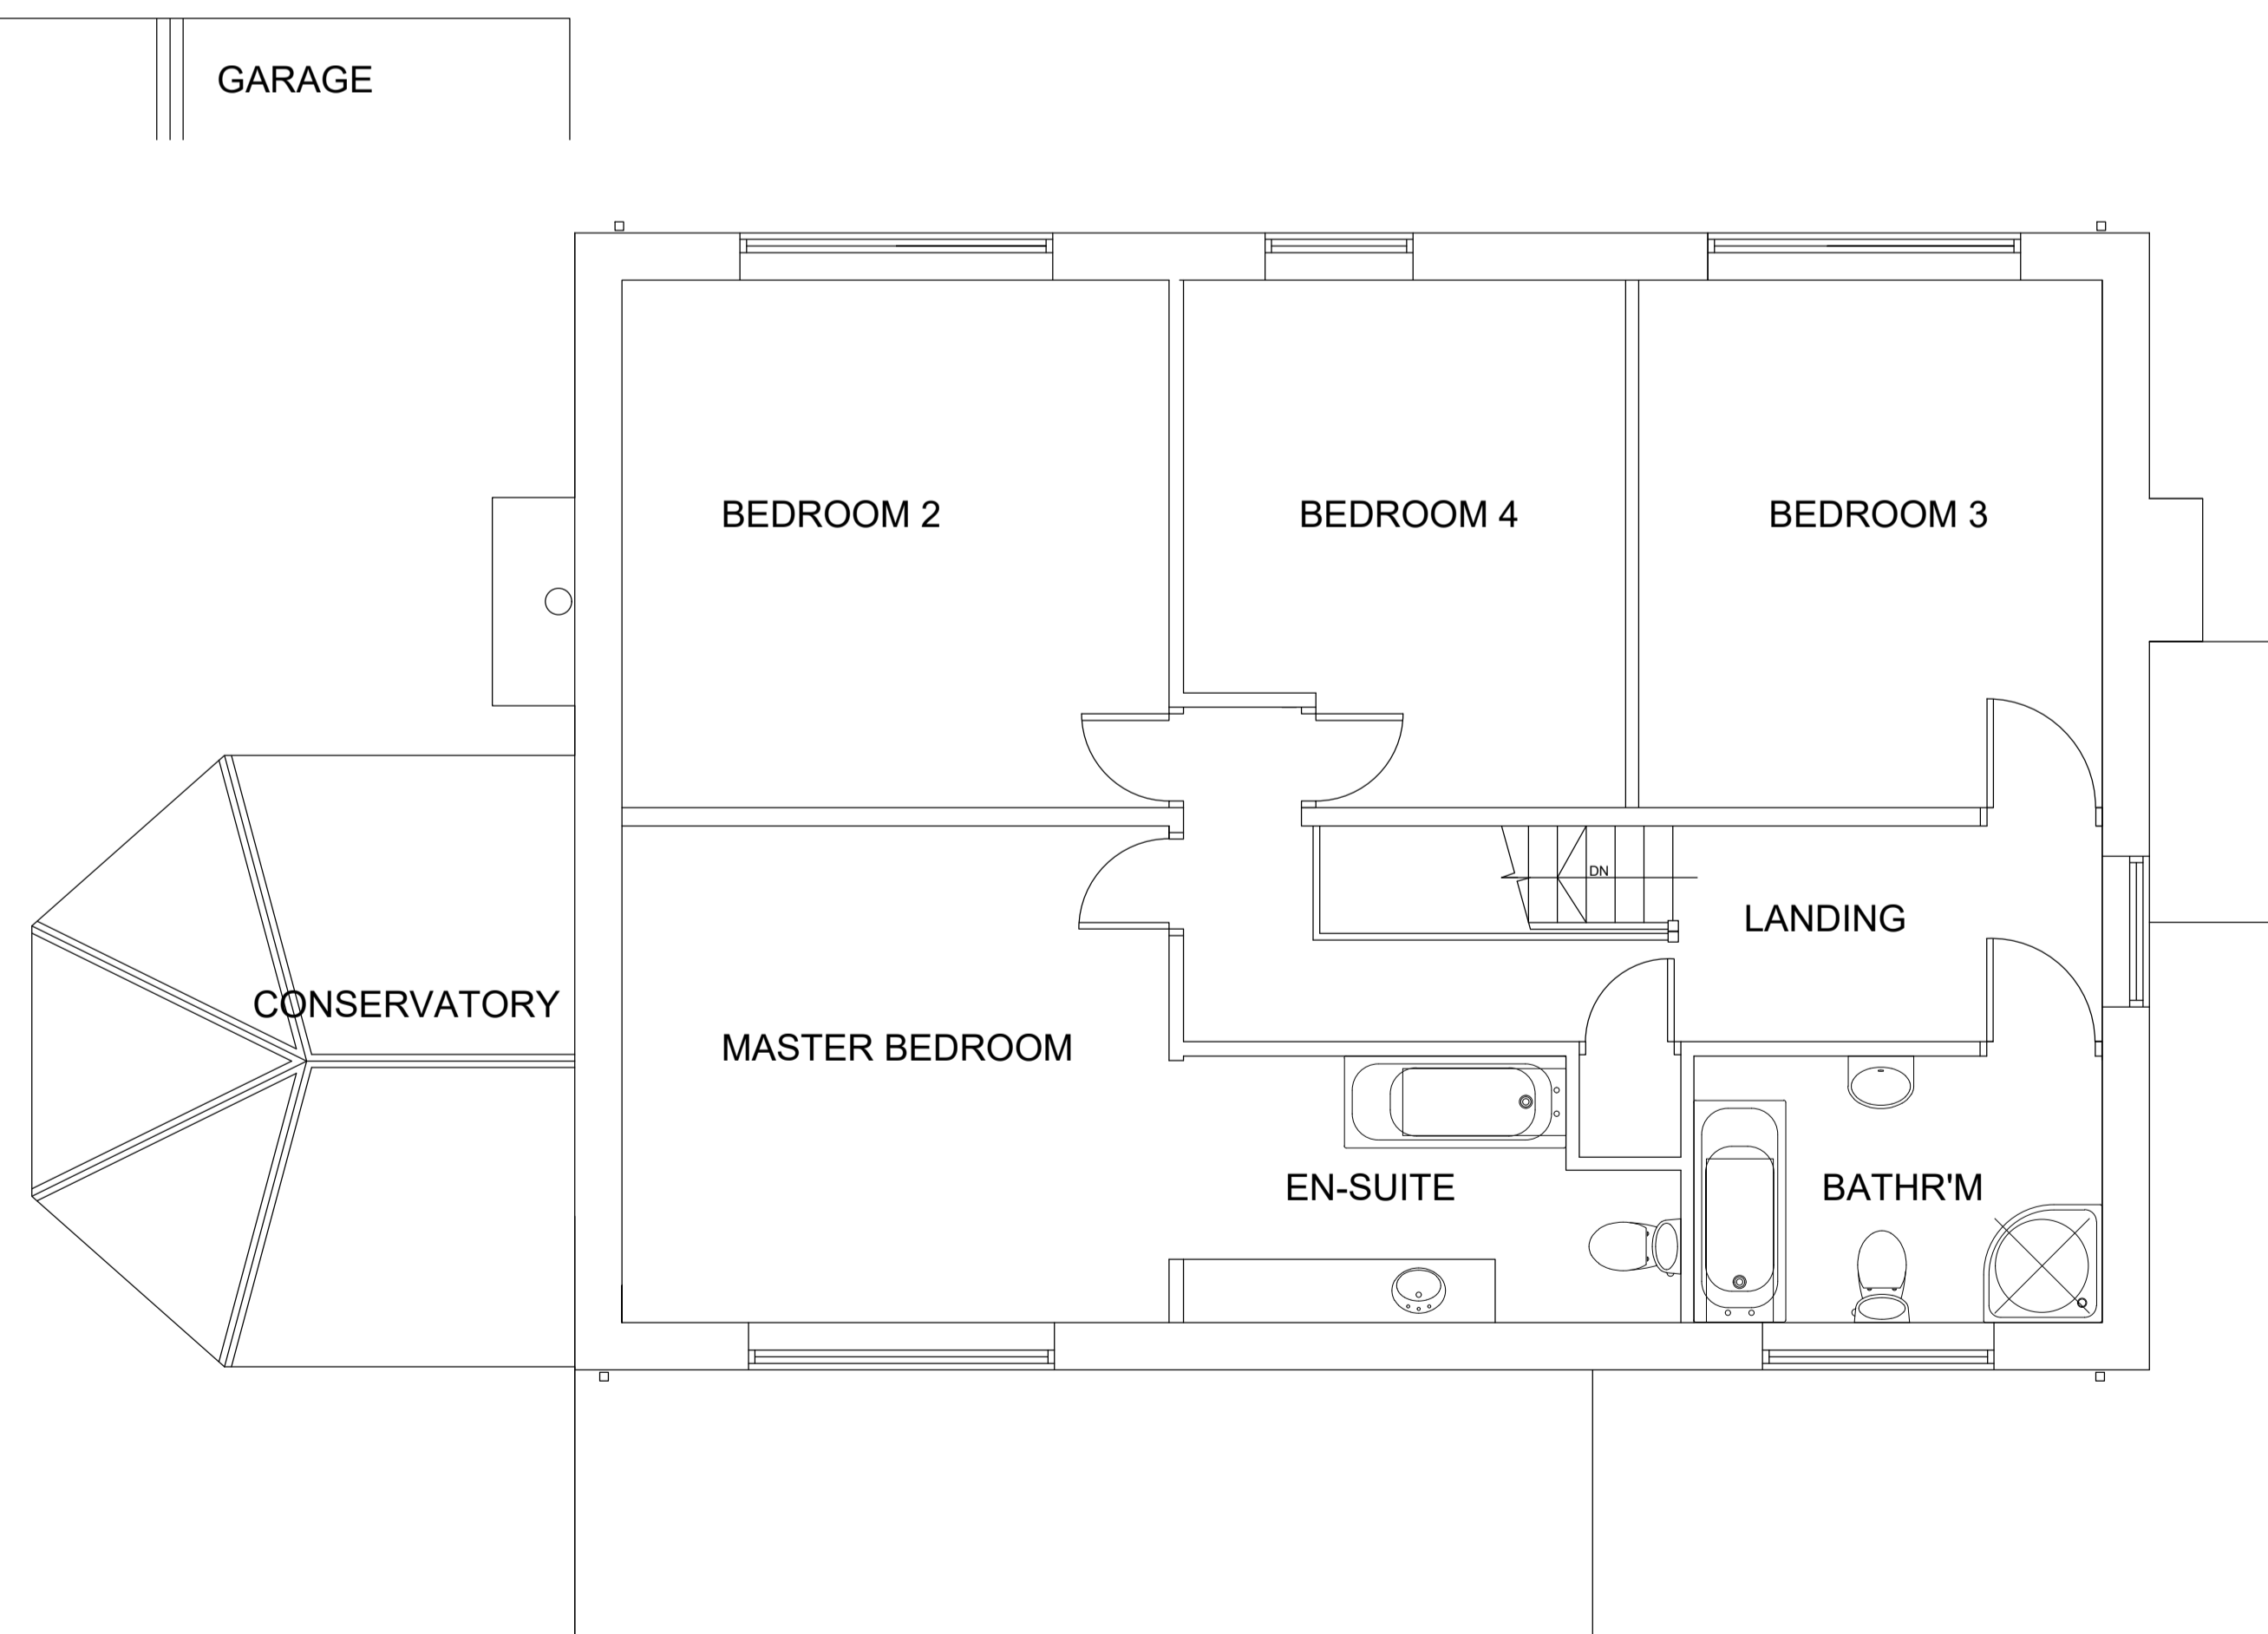

F/F PLAN
SCALE 1:50

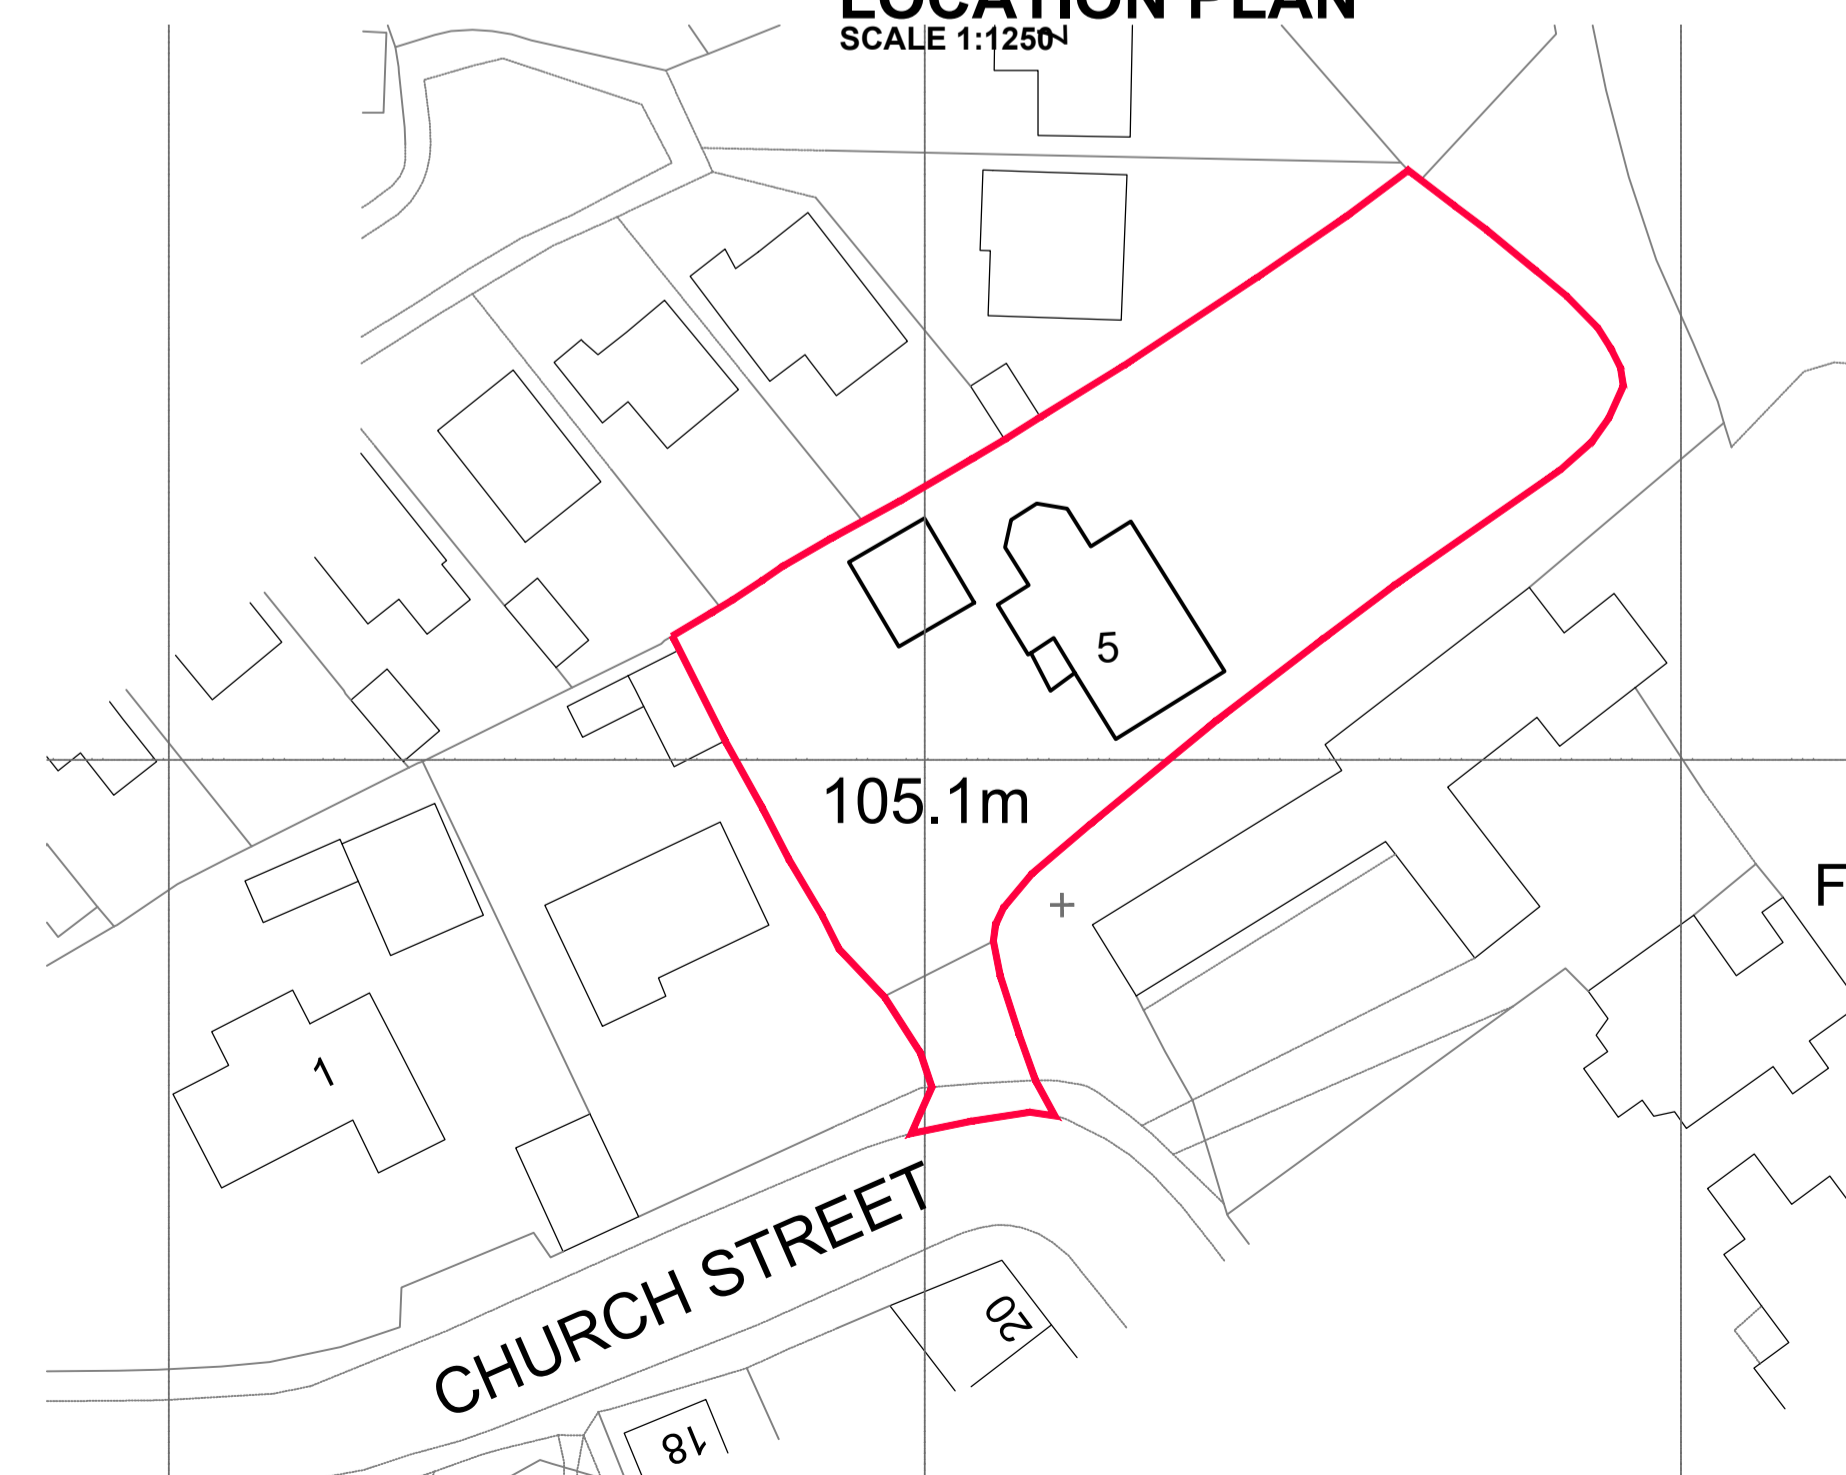

SITE PLAN SCALE 1:500

1. THIS DRAWING AND THE COPYRIGHTS AND PATENTS THEREIN ARE THE PROPERTY OF NYP ARCHITECTURAL LTD REGISTERED IN ENGLAND AND WALES No. PENDING AND MAY BE USED OR REPRODUCED ONLY UNDER CONTRACT.
2. CONTRACTORS AND SUB-CONTRACTORS MUST CHECK AND AGREE ALL DIMENSIONS BEFORE PREPARING SHOP DRAWINGS OR COMMENCING WORK ON SITE.
3. CONTRACTORS ARE RESPONSIBLE FOR INFORMING THE DESIGNER OF ANY DISCREPANCY DISCOVERED ON THIS DRAWING OR BETWEEN THIS DRAWING AND ANY OTHER RELATED DOCUMENT ISSUED UNDER THE STANDARD FORM OF CONTRACT IN RESPECT OF THE WORK.
4. WRITTEN DIMENSIONS ONLY ARE TO BE USED FROM THIS DRAWING. IF IN ANY DOUBT ASK FOR CLARIFICATION.

Revisions.

Date	Suffix	Description

Notes.

NYP
ARCHITECTURAL
LTD

BBIC, INNOVATION WAY, BARNSELY, S75 1JL.
Tel: 01226 200989. E: scott@nypas.co.uk

Project.
**5 CHURCH STREET
BRIERLEY
BARNSELY
S72-9JR**

Drawing Title.
**PLANS & ELEVATIONS
AS EXISTING**

Client.
MR J. PORTNALL

Date.
MARCH 2026

Scale.
AS INDICATED

Ref. Dwg. No. Rev.
2025/164 01 .