


NO DIMENSIONS TO BE SCALED FROM THIS DRAWING

NOTES / INFORMATION / KEY

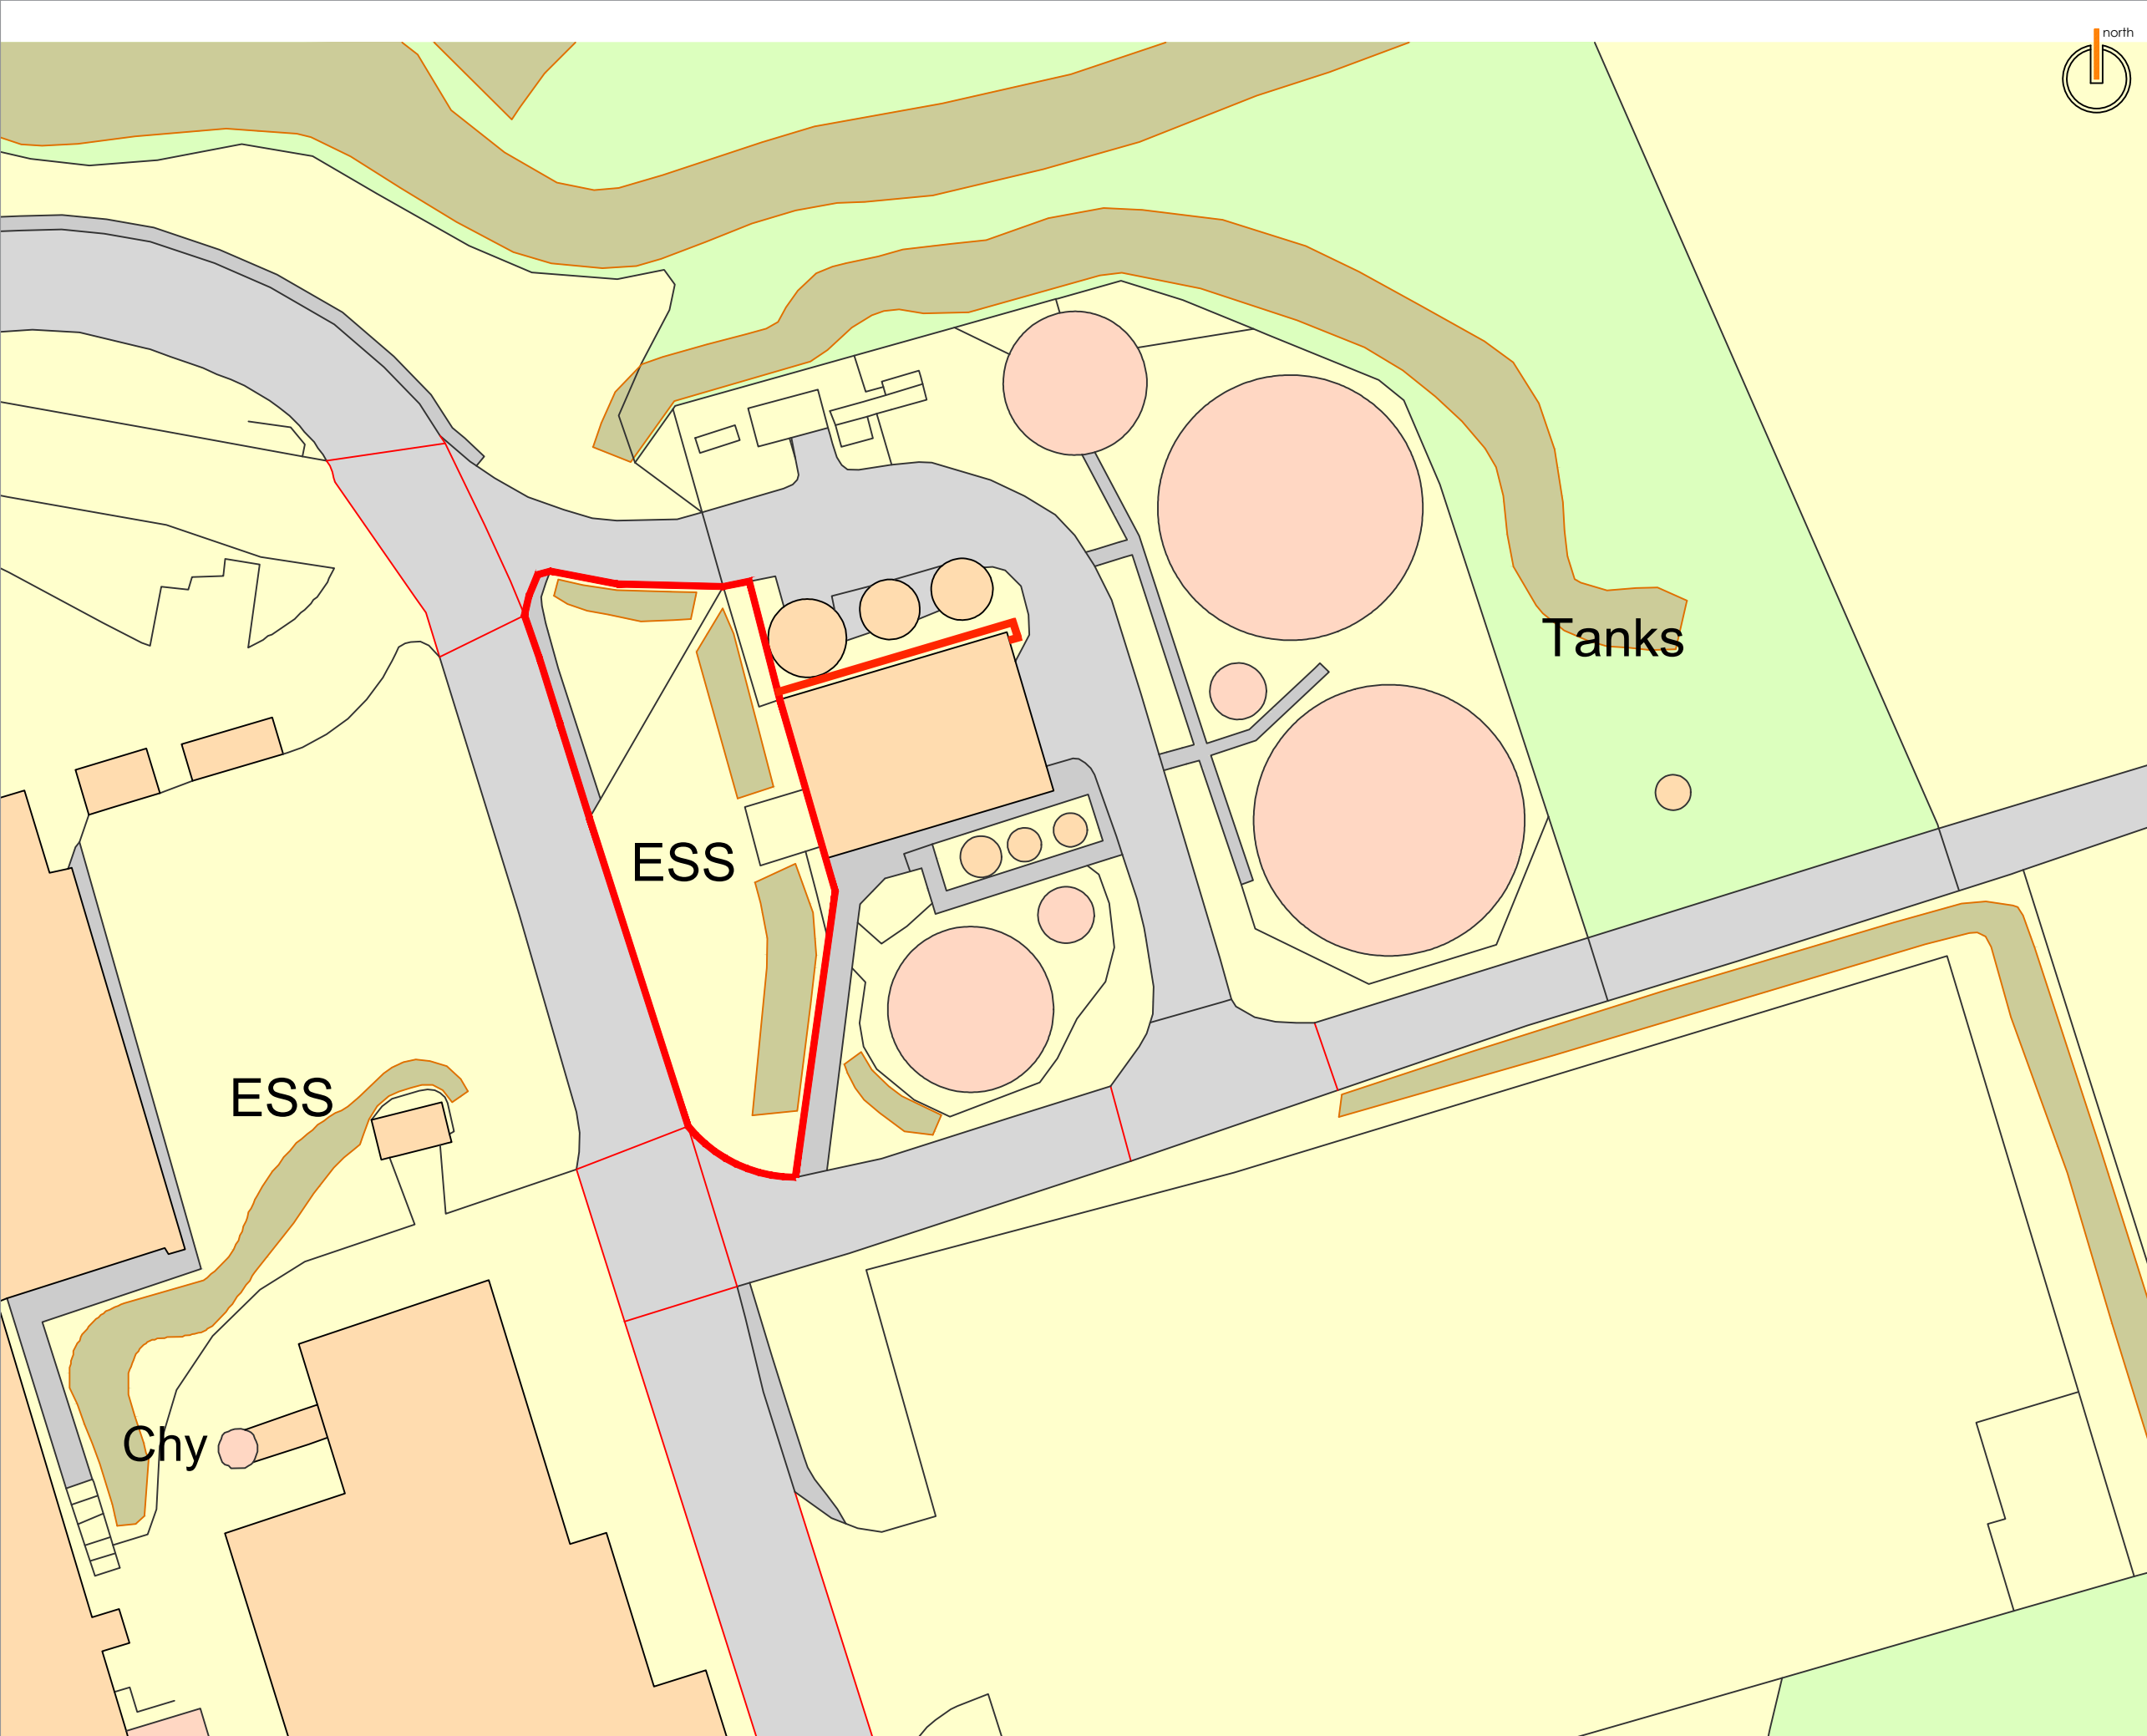

Application Site

A	First issue.	06.05.2026

Revision Information

Date

Project

SCREW PRESS SLUDGE DEWATERER

PREMIER FOODS, BARNLEY

Drawing Title

EXISTING SITE PLAN

-

-

Date	Scale	Size	Rev
06.05.2026	1:500	A3	A

Drawing Number

26-017-GC-XX-ZZ-DR-A-0002

Suitability Status

A1 - Approved and accepted as stage complete

goodrich cutler | associates



info@goodrichcutler.com

T. 0116 254 4435

© The content of this drawing in its entirety are and remain copyright of Goodrich Cutler Associates Limited in perpetuity. Reproduction, direct or indirect use of the whole or any part of this drawing must not be undertaken without prior and express written consent of Goodrich Cutler Associates Limited. DO NOT SCALE THIS DRAWING. All heights, dimensions and any other design information captured herein must be checked on site prior to execution. Goodrich Cutler Associates Limited will not be liable for any work carried out based upon the information herein without confirmation of prior on site checks having been carried out by any third party.

existing site plan

