




PROPOSED SIDE ELEVATION
SCALE: 1:200

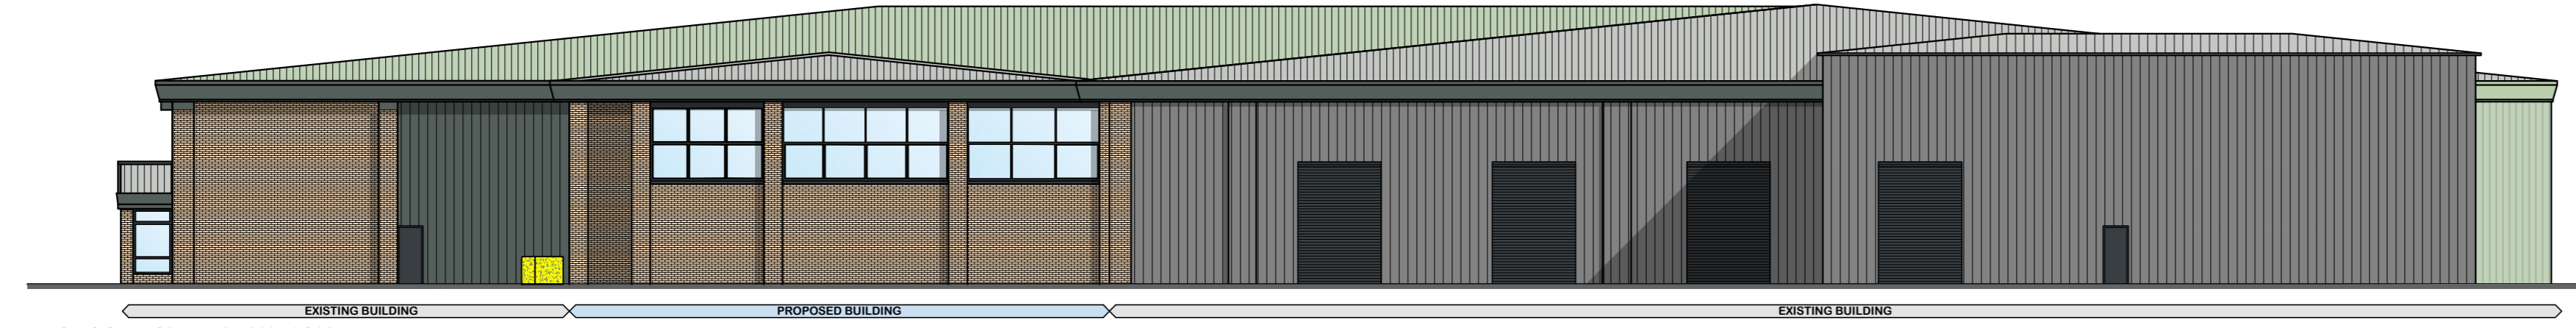


PROPOSED SIDE ELEVATION
SCALE: 1:200

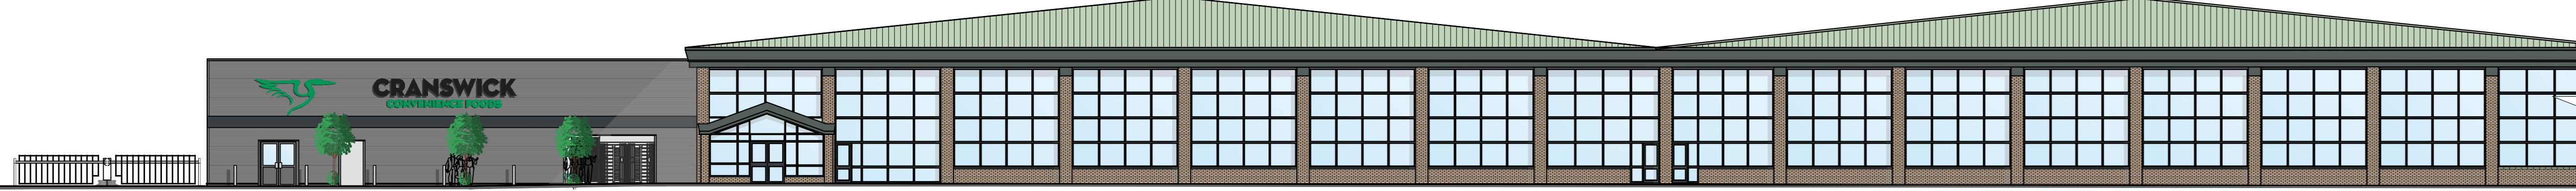


PROPOSED SOUTH-WEST BUILDING ELEVATION
SCALE: 1:200

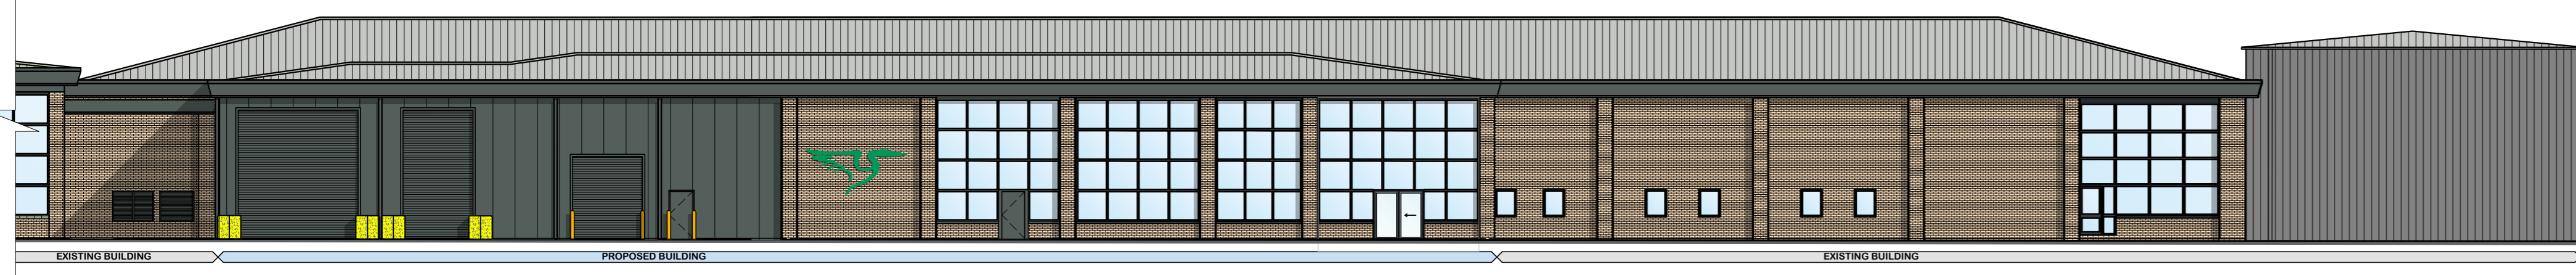

CONTINUED PROPOSED SOUTH-WEST BUILDING ELEVATION
SCALE: 1:200

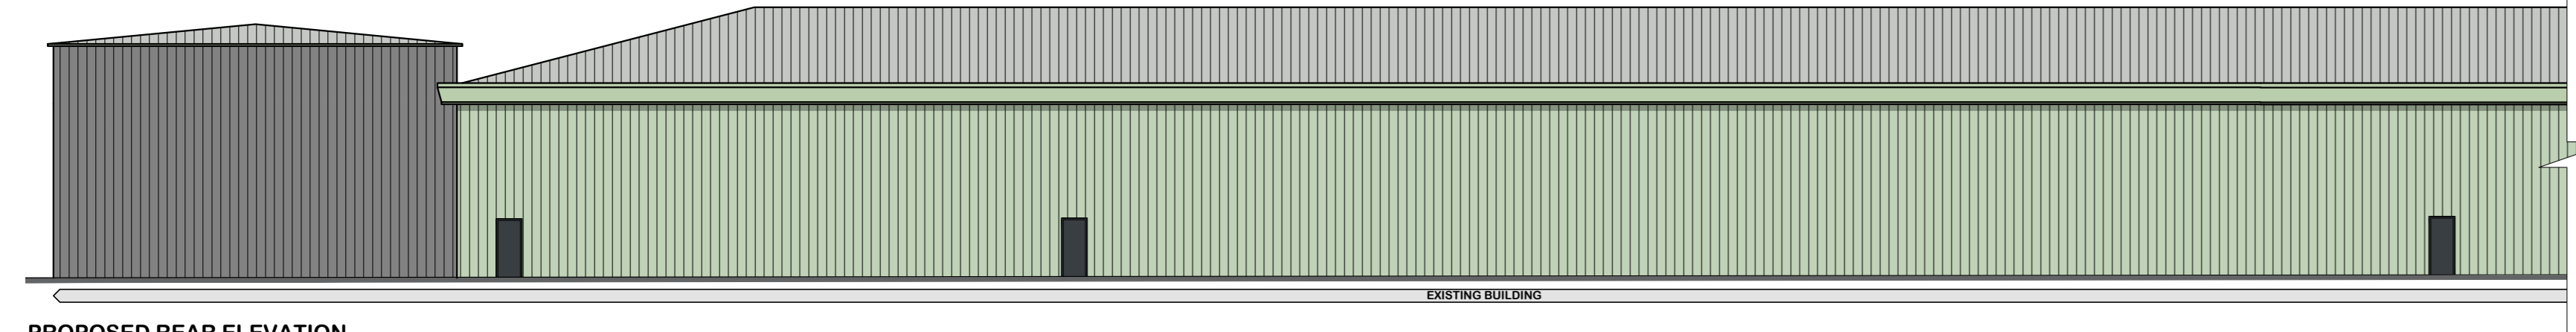


PROPOSED REAR ELEVATION
SCALE: 1:200

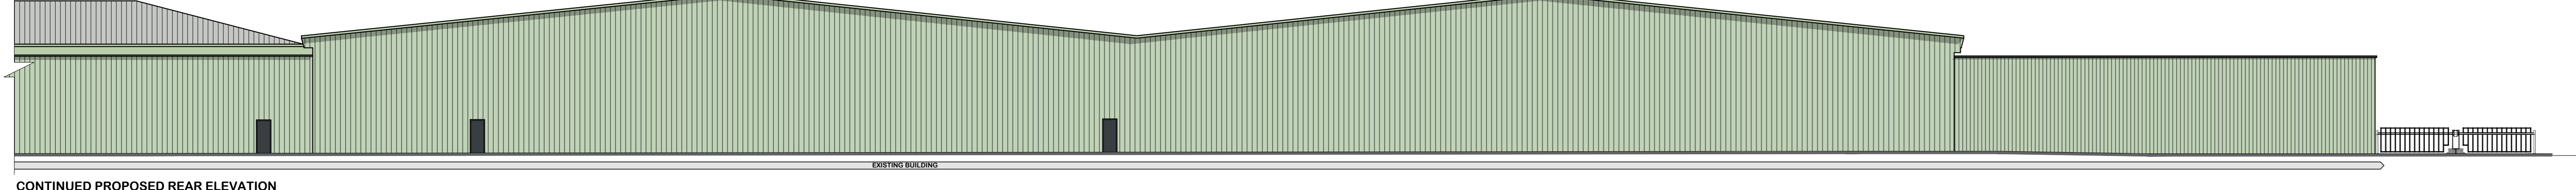


CONTINUED PROPOSED REAR ELEVATION
SCALE: 1:200



PROPOSED FRONT ELEVATION (ENLARGED)
SCALE: 1:100

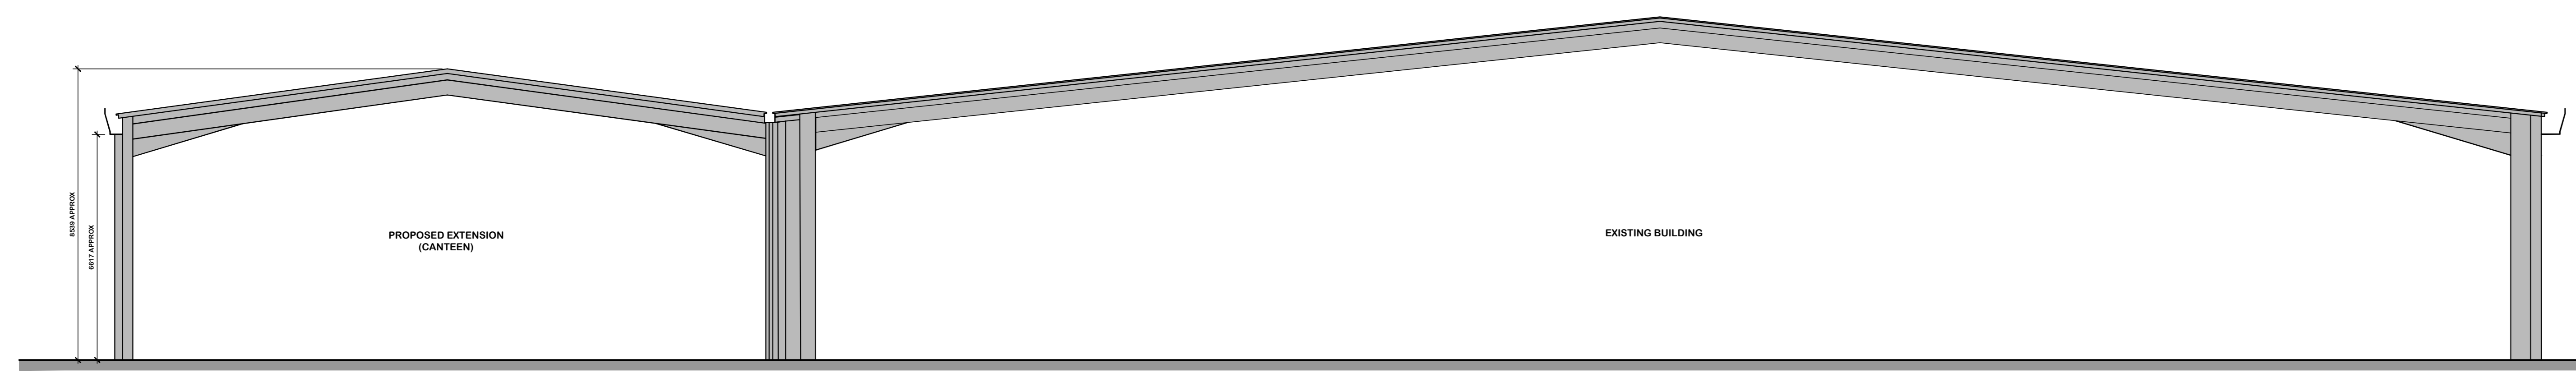

PROPOSED TYPICAL SECTION
SCALE: 1:100

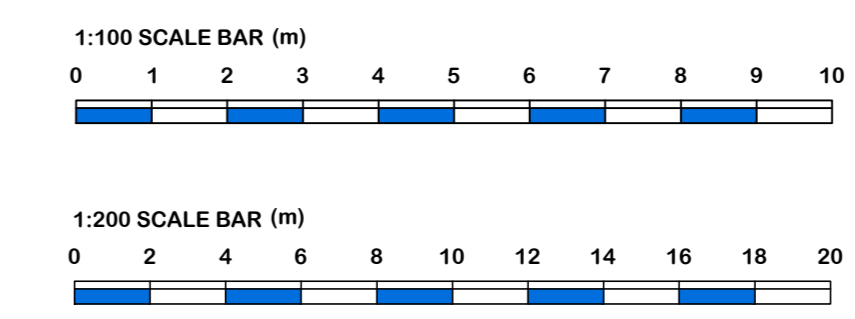

PROPOSED ELEVATIONS FINISHES LEGEND

- COATED STEEL PLASTERBOARD
COLOUR: METALLIC GREY PA1, 100 (R10)
- CONCRETE AND WALL PANEL
COLOUR: METALLIC GREY PA1, 100 (R10)
- TINTED GLAZING TO MATCH EXISTING BUILDINGS
- BUFF BRICKWORK IN STRETCHER BOND
- TEMPORARY PROTECTIVE CLADDING SYSTEM
COLOUR: GOSWENING GREY PA1, 100 (R10)
- GUTTER TYPE: KINOSPAN INSULATED BOUNDARY WALL
OUTLET AND TRAY COLOUR: TO MATCH WALL CLADDING
COMPLETE TYPE: GUTTER FINISH COLOUR: TO MATCH WALL CLADDING
ROOF FINISH: GRANULAR FELT OVERLAP WITH PARAPET
DAMP FRISE TO MATCH WALL CLADDING
CLADDING TO MATCH WALL CLADDING
EXTERNAL WINDOWS/GOSWENING POWERCOATED SILVER

Notes:
This document is the property of David Trundley Design Services Ltd and may not be reissued, loaned or copied in part or in whole without written permission © 2023.
All dimensions are in millimetres unless stated otherwise.
It is recommended that information is not scaled off this drawing.
This drawing should be read in conjunction with all other relevant information, specifications & schedules.
If this drawing is received electronically it is the recipient's responsibility to print the document at the correct scale.
All dimensions to be checked on site prior to commencing work and any discrepancies to be advised immediately.
CONSTRUCTION (Design & Management) REGULATIONS 2015: David Trundley Design Services Ltd are employed as 'Designer' and will provide information to those responsible for the 'Principal Designer' and to the client.
David Trundley Design Services Ltd are responsible for the 'Architectural' design of the elements included on this drawing only.
Architectural design has been carried out with due consideration for the safety during construction, occupation and maintenance of the finished structure.
The works contain no extraordinary hazards or risks that are not present during routine construction operations that would not reasonably be apparent to a competent contractor.
This information should be included as part of commencement of the Health and safety file for the project.

Rev	Date	Amendment Description
B	08.01.2025	DOOR ADDED AND CLADDING UPDATED TO FRONT ELEVATION
A	06.12.2024	EXTENSION REDUCED SLIGHTLY, PLANS AMENDED TO REFLECT.
01		ISSUED FOR PERMIT

PLANNING

trundley
DESIGN SERVICES
www.trundley.com

Salgate Barn
Haleington Road
Tilney All Saints
King's Lynn
Norfolk
PC24 4BT
Tel: 01553 617900
Fax: 01553 617974
Email: enquiries@trundley.com

CRANSWICK
CONVENIENCE FOODS

WOMBWELL, BARNSELY S73 0UN
EXISTING PRODUCTION FACILITY

Project Title:
PROPOSED SECTION & ELEVATIONS

Scale: AS STATED @ A0 Date: NOVEMBER 2024 Drawn: EL

Drawing Number:
23-L66-PL006B

If this drawing is unsigned in the check box then the drawing is an unauthorised issue and should not be used for any purposes