





Front Elevation

Scale - 1:50

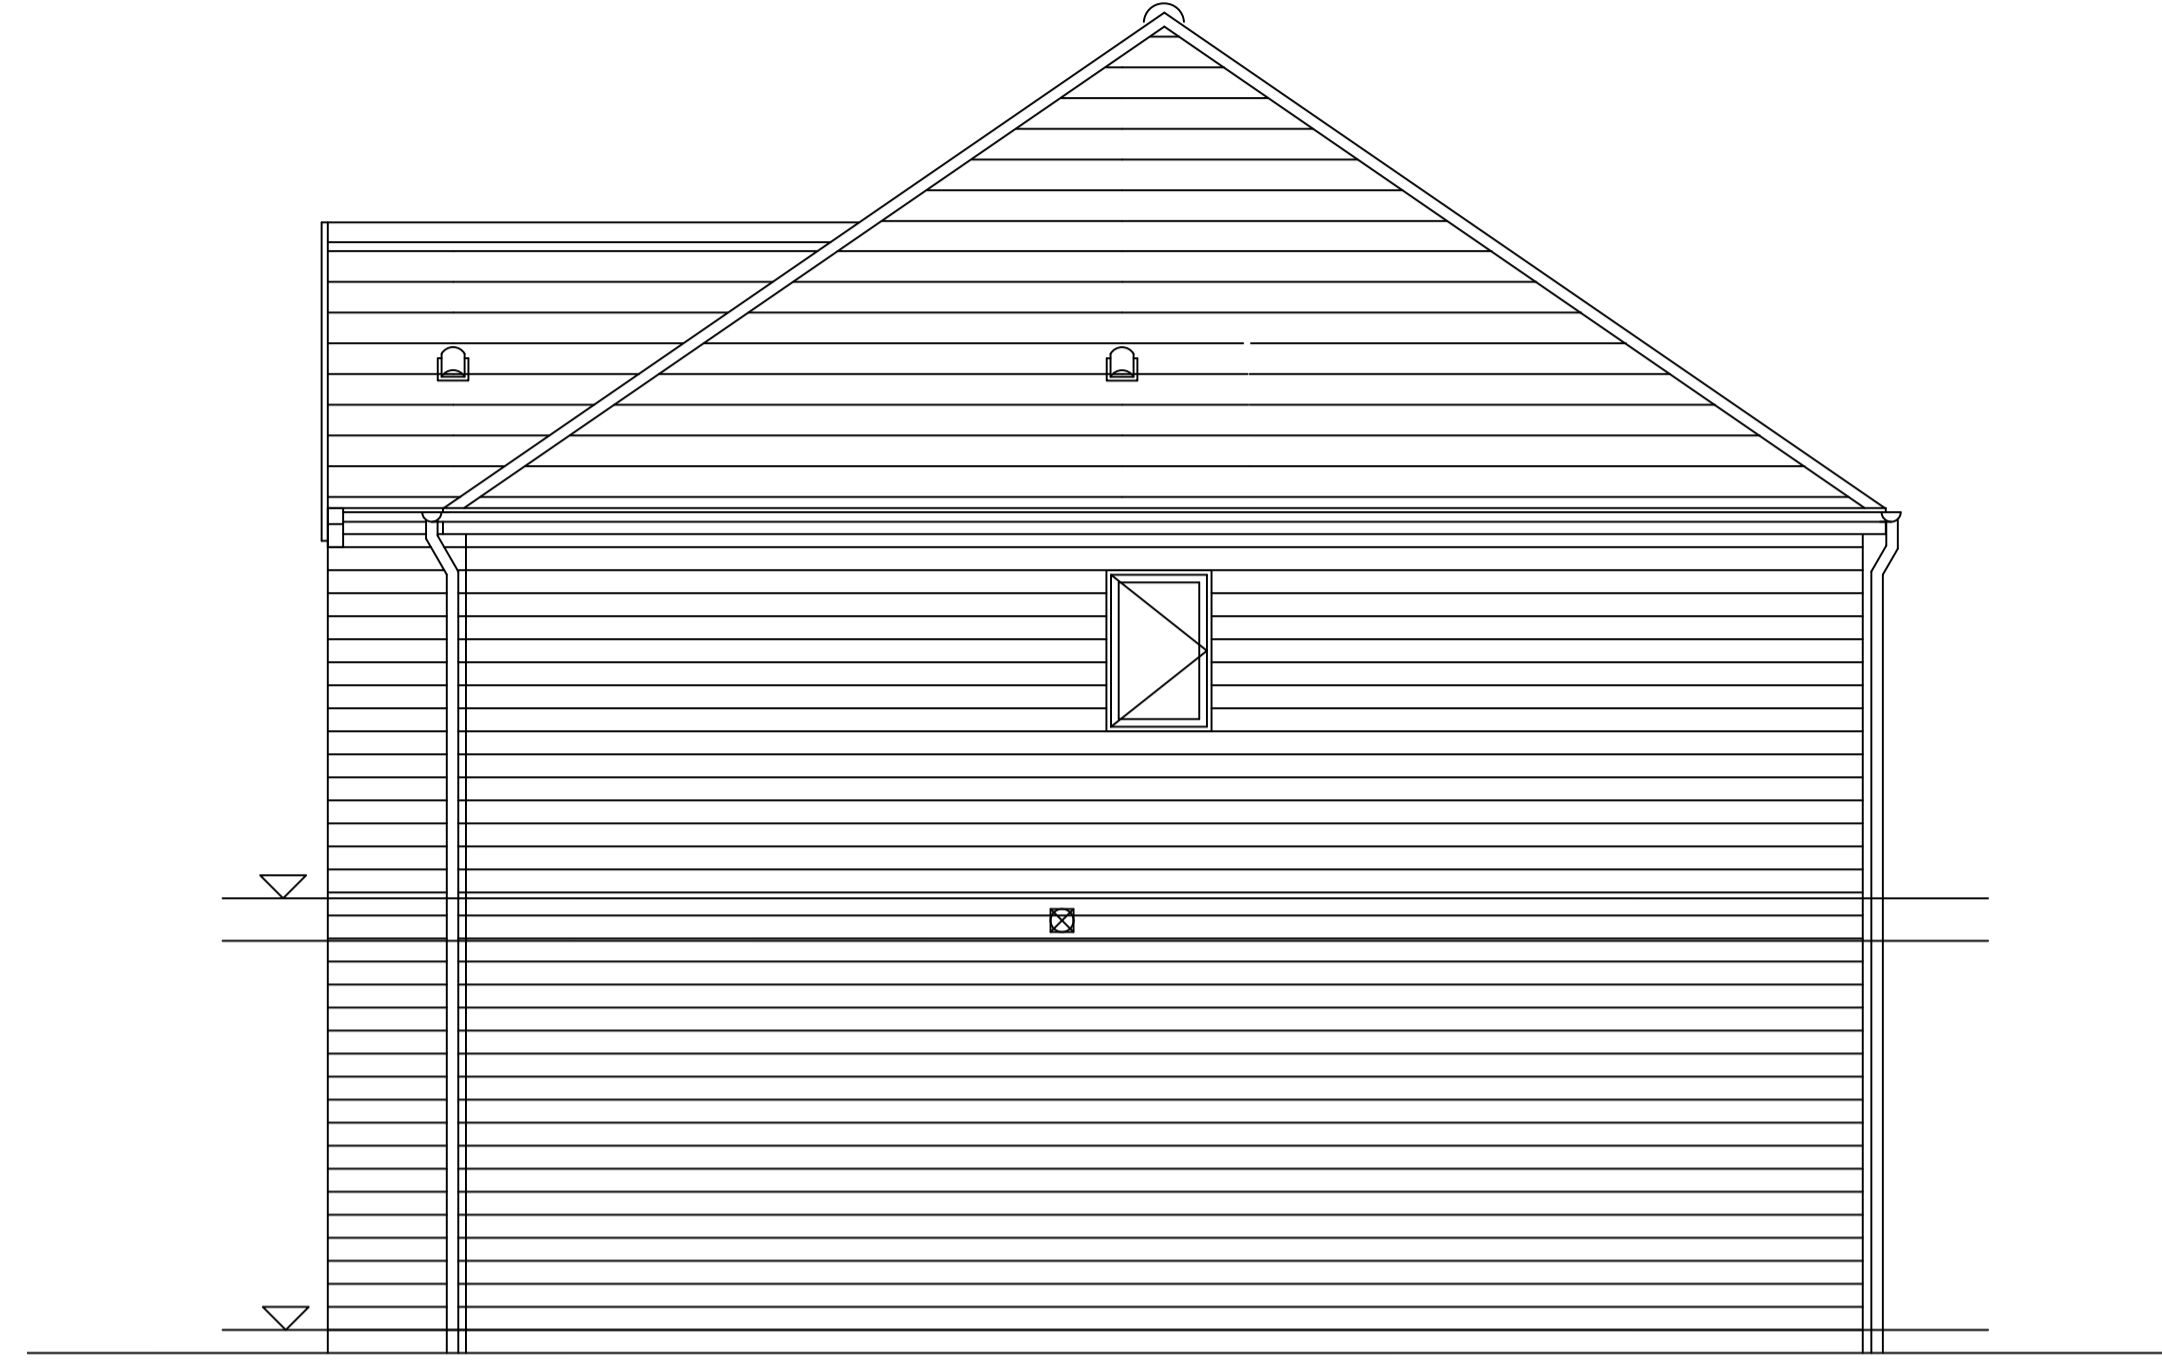


RH Gable Elevation

Scale - 1:50

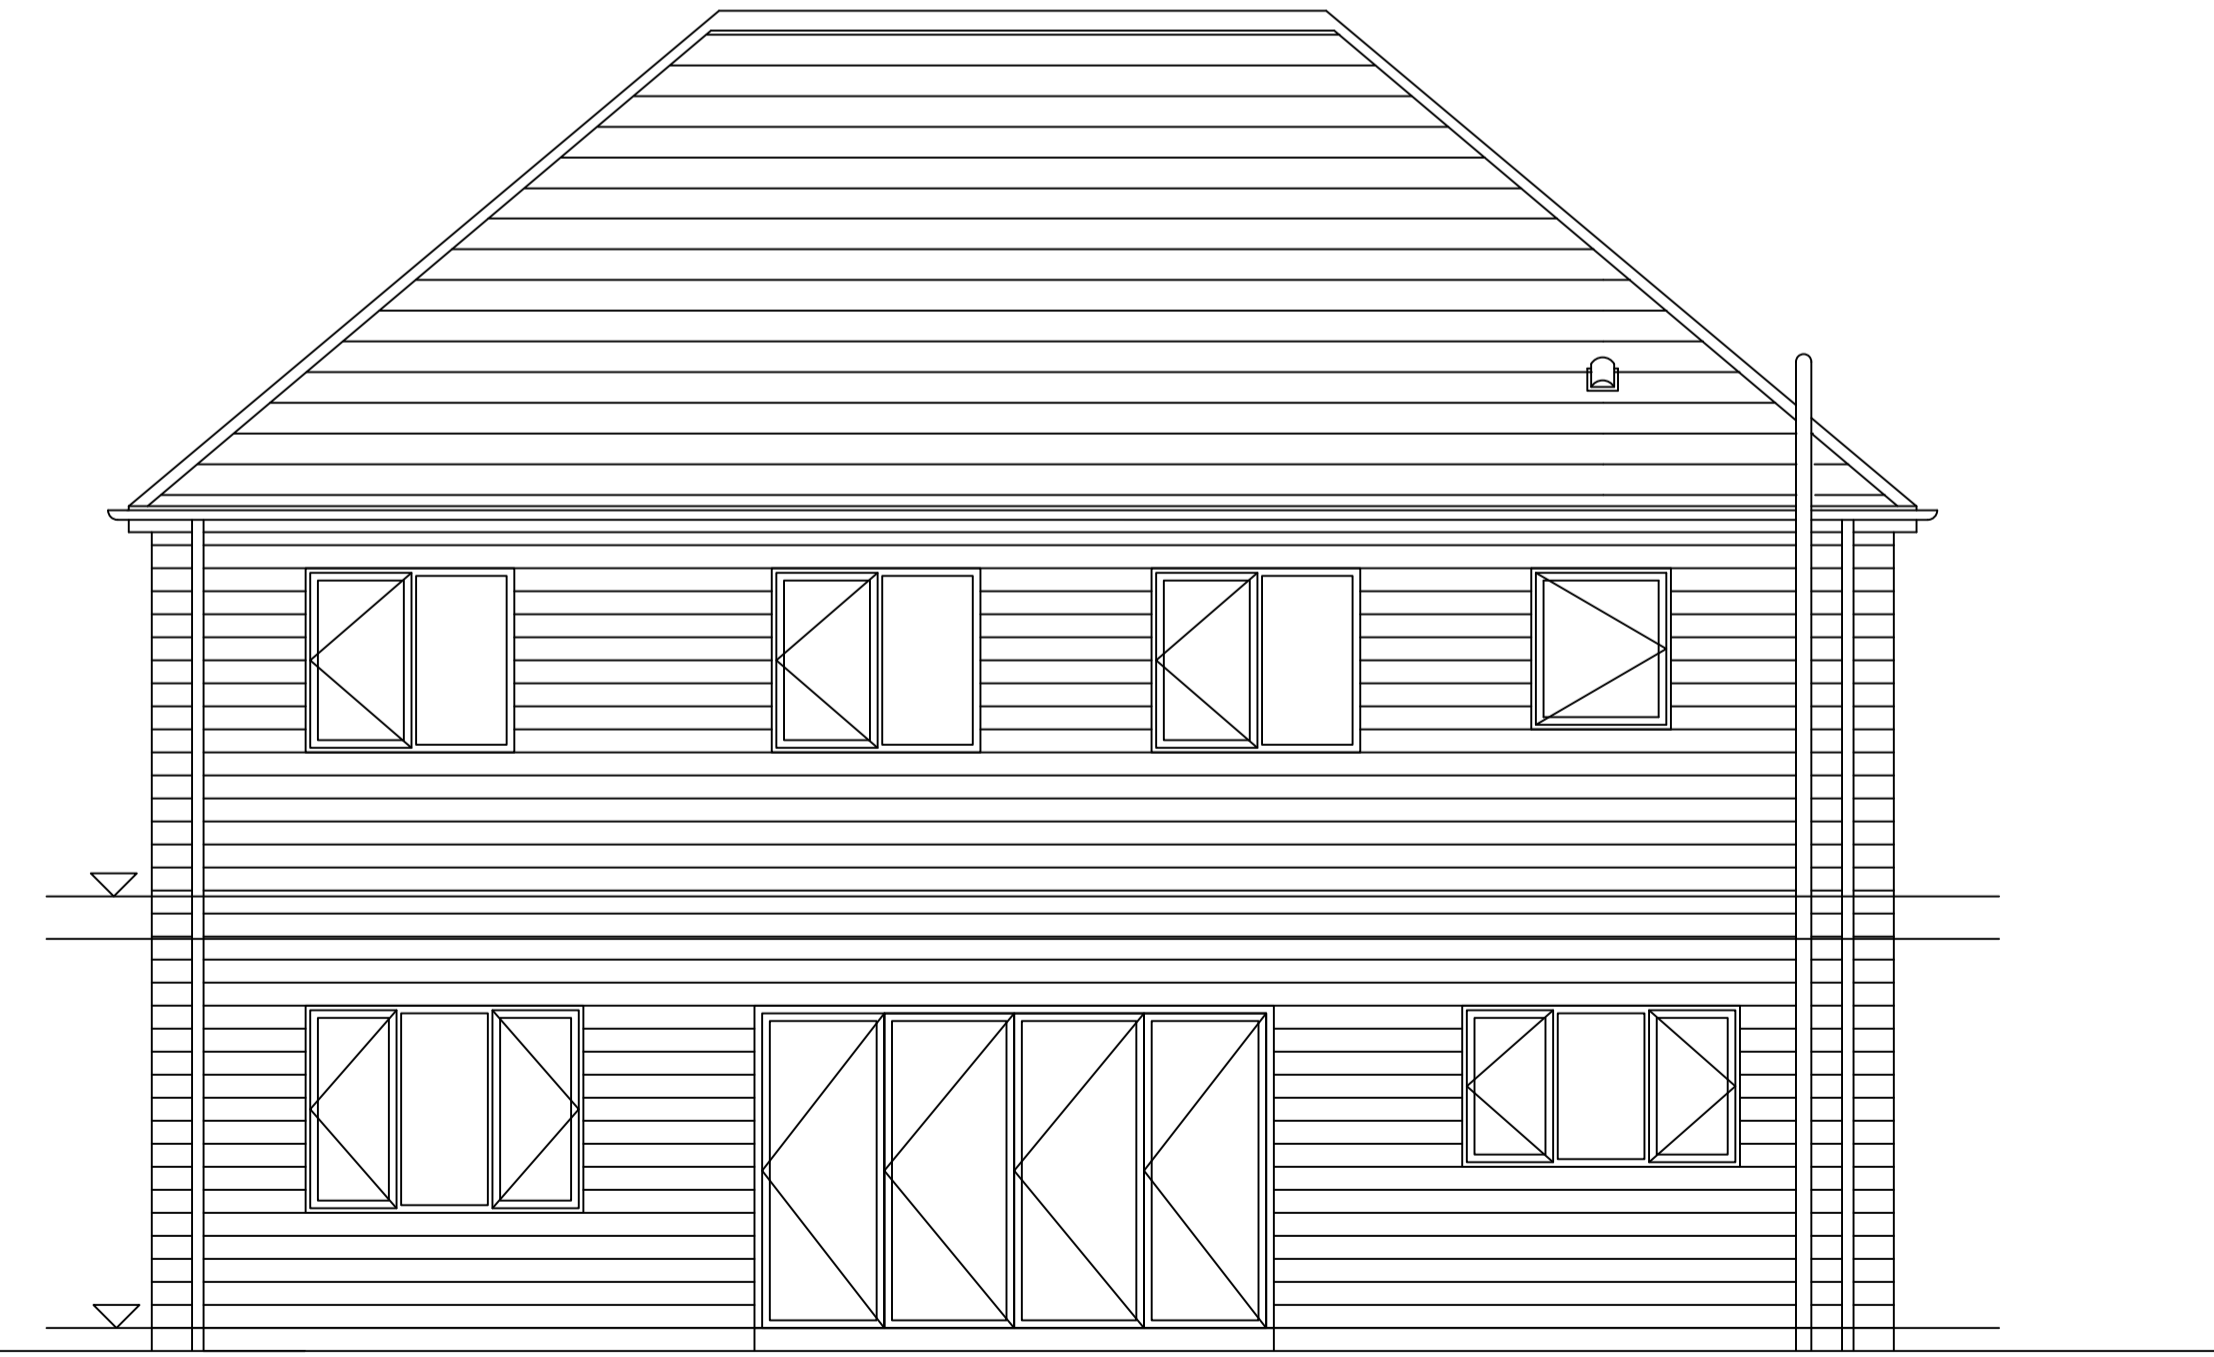

Rear Elevation

Scale - 1:50

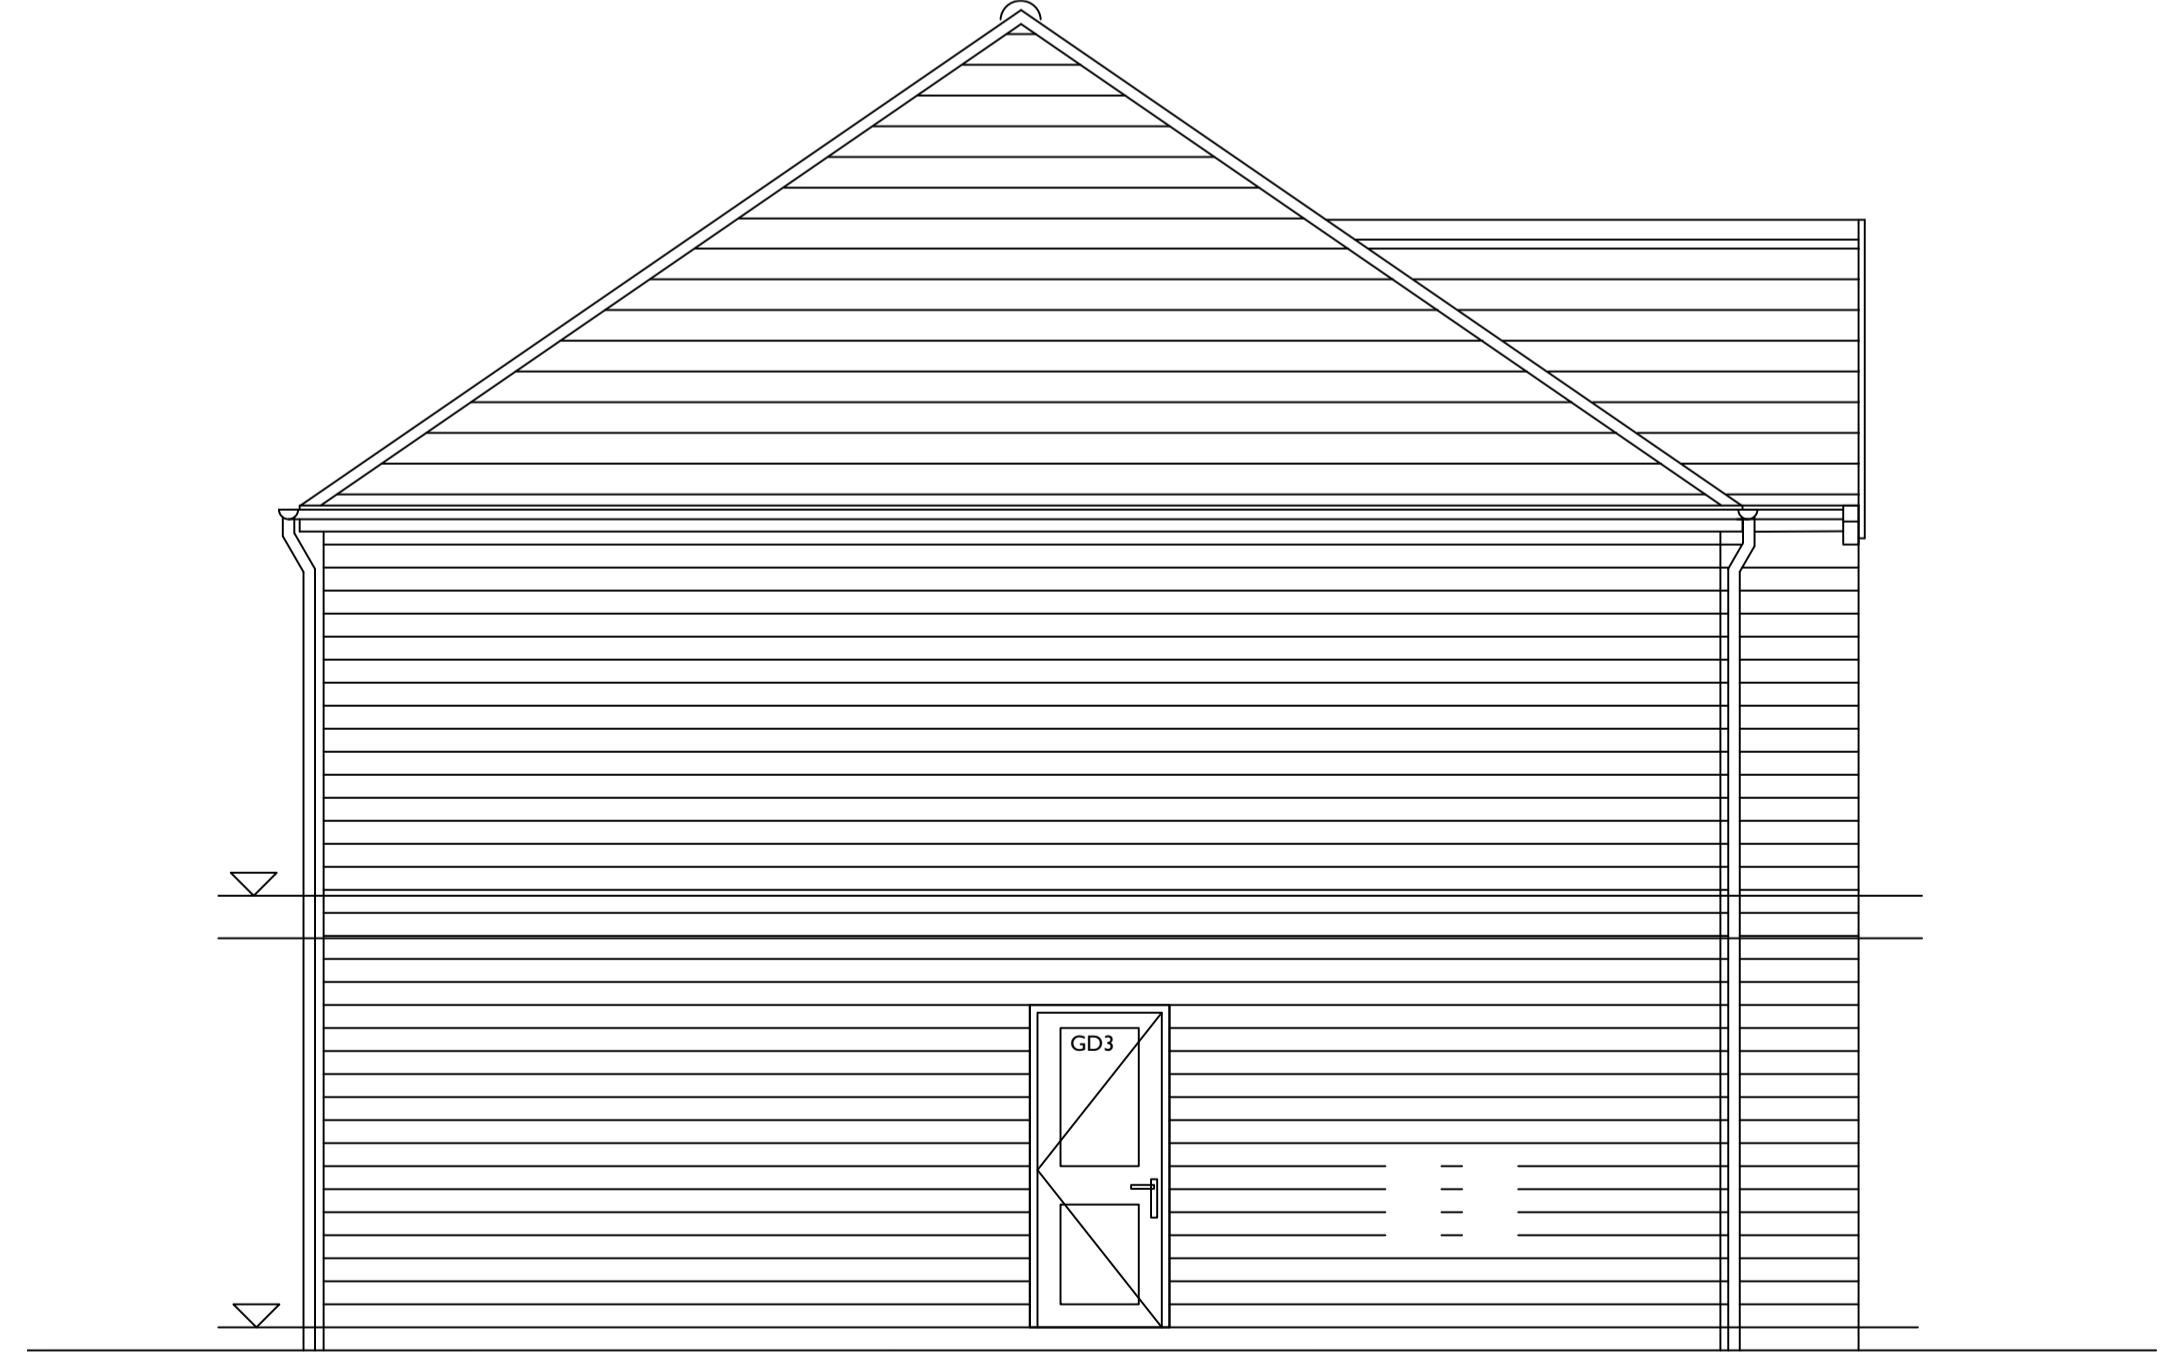

LH Gable Elevation

Scale - 1:50

Scale @ 1/4" = 1'-0" Date 08/12/21

Drawn Checked MC

Drawing No. TS-502-01 Rev.



Thorpe Arch Grange
Walton Road
Thorp Arch
LS23 7BA

01937 543599

www.newetthomes.co.uk

House Type N502 185.2sqm / 1992 sq.ft

Drawing Title Elevations

Site Thurlstone

Rev

Date Description