

NOTES:

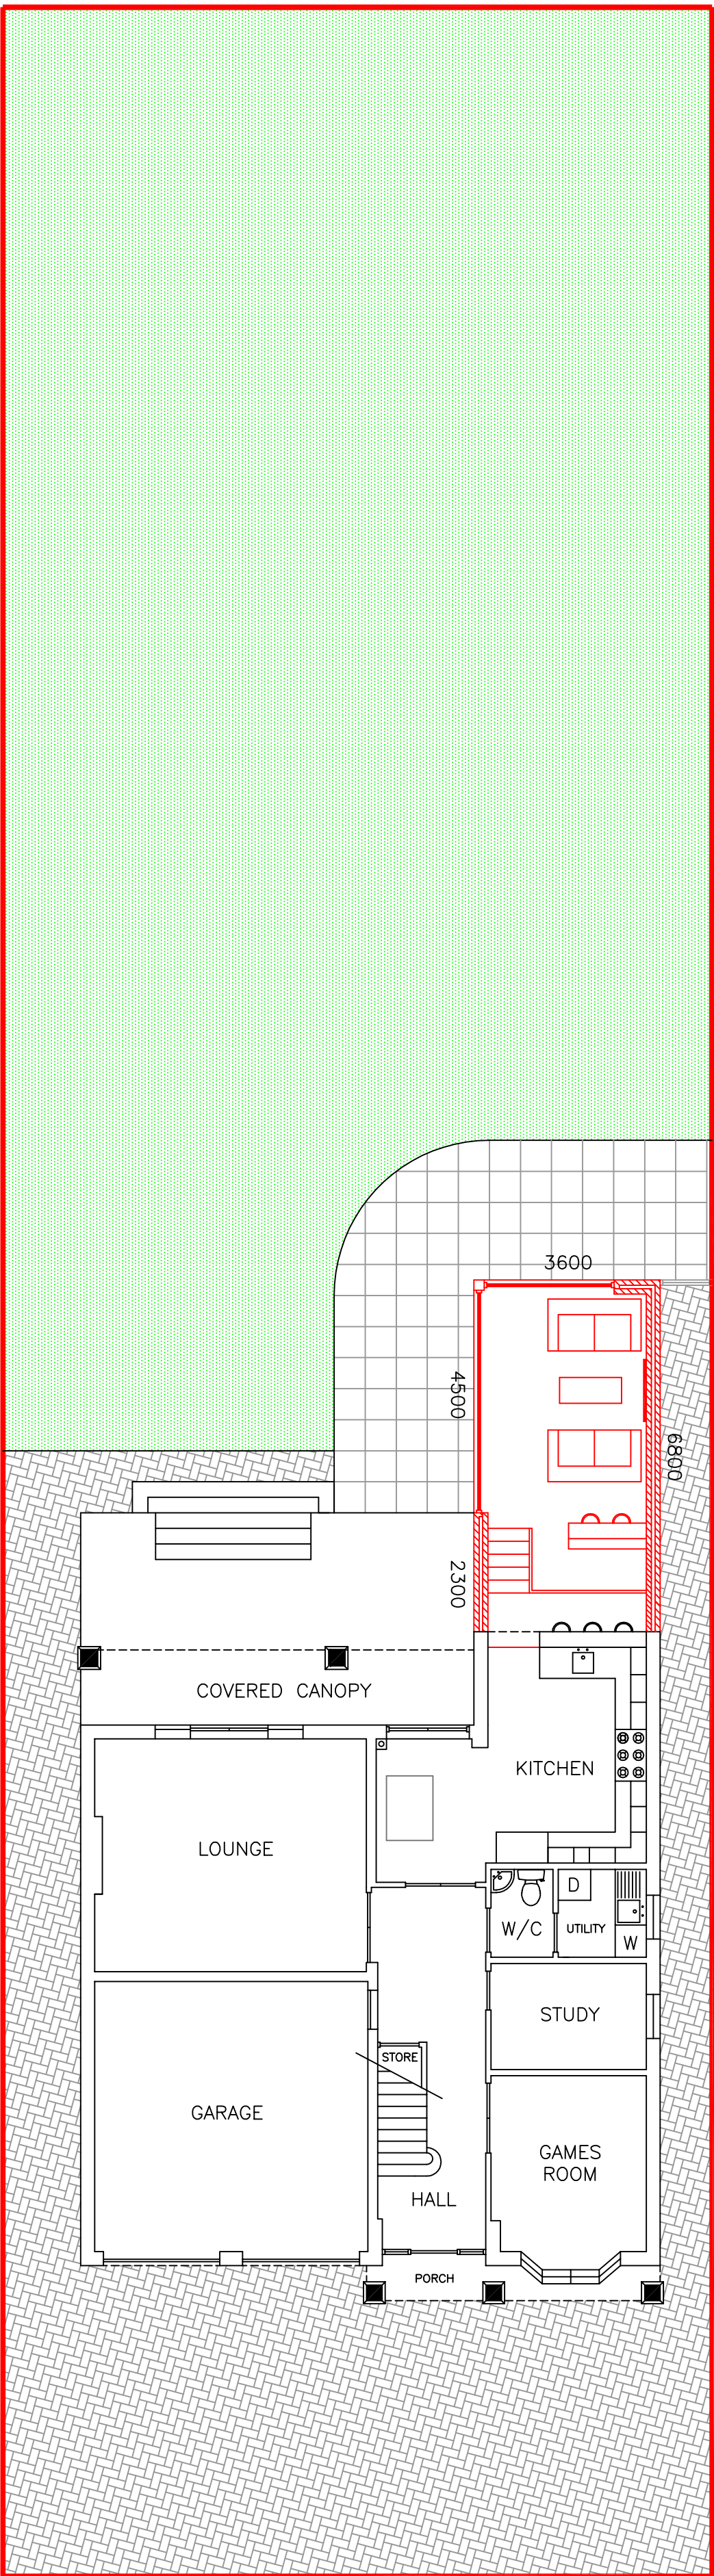


PHOTO – 1


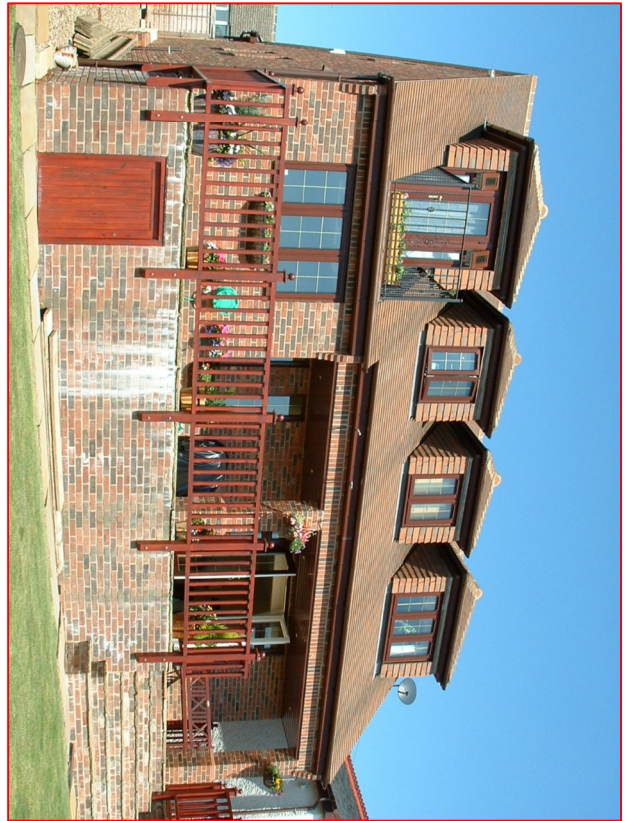


PHOTO – 2


Ordnance Survey®

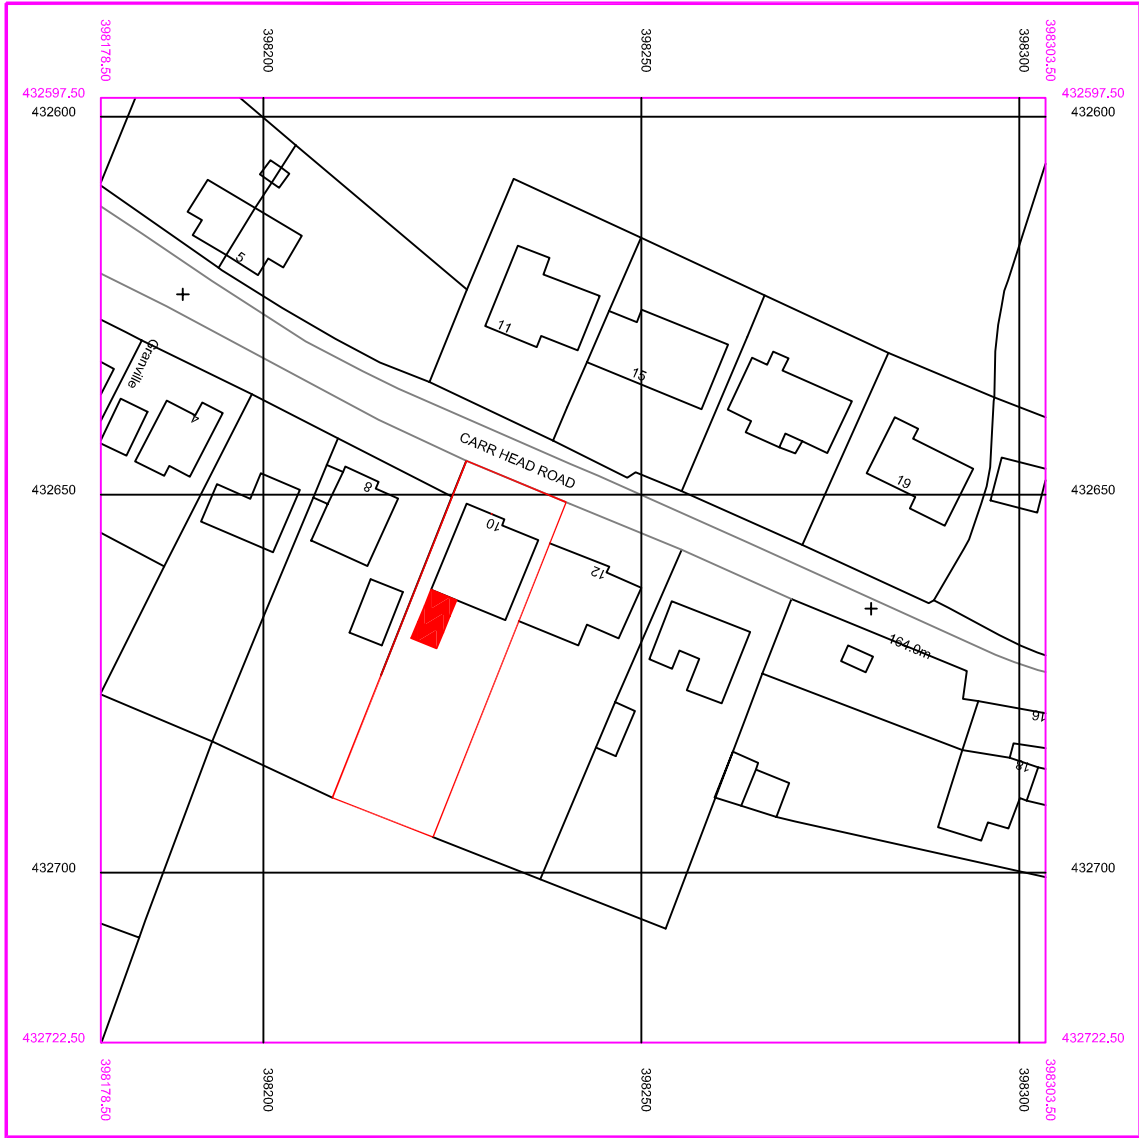


LOCATION PLAN (Scale 1:1000)

PLAN


TYPICAL SECTION

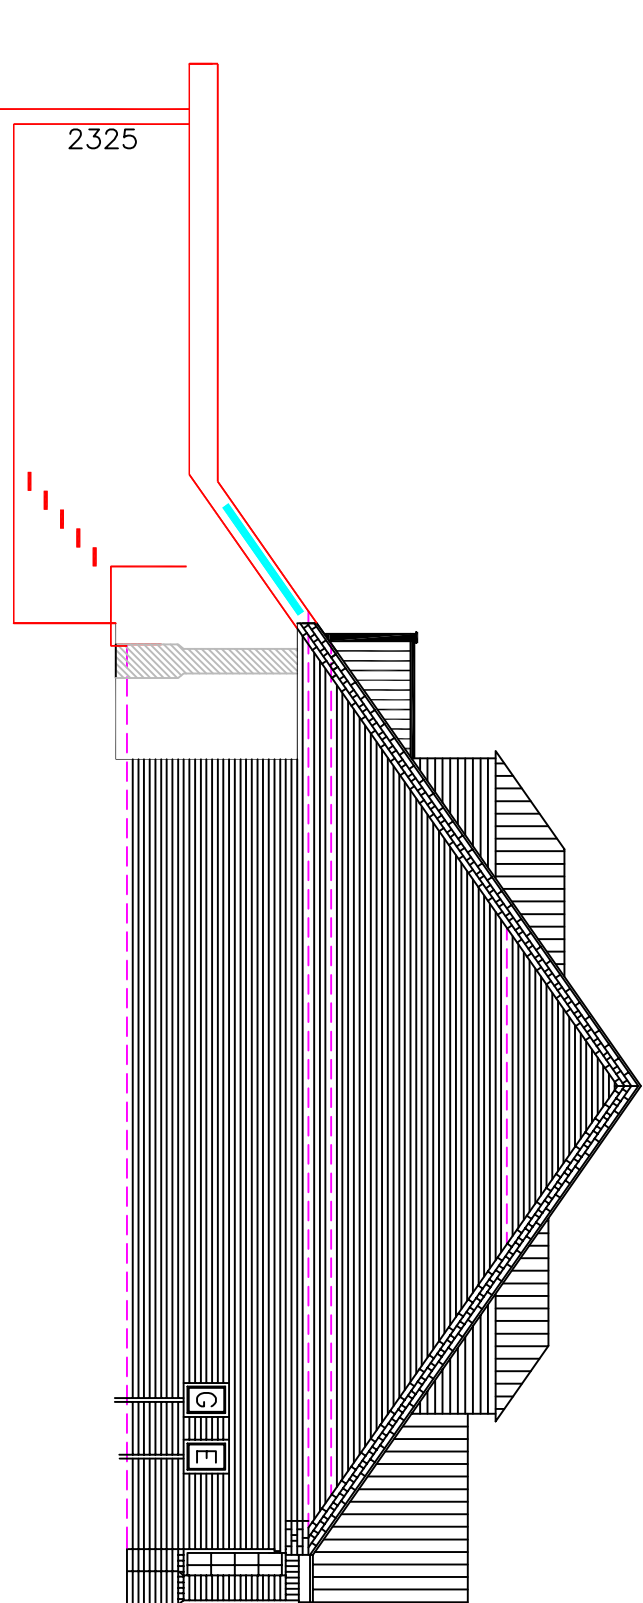


ISOMETRIC VIEW

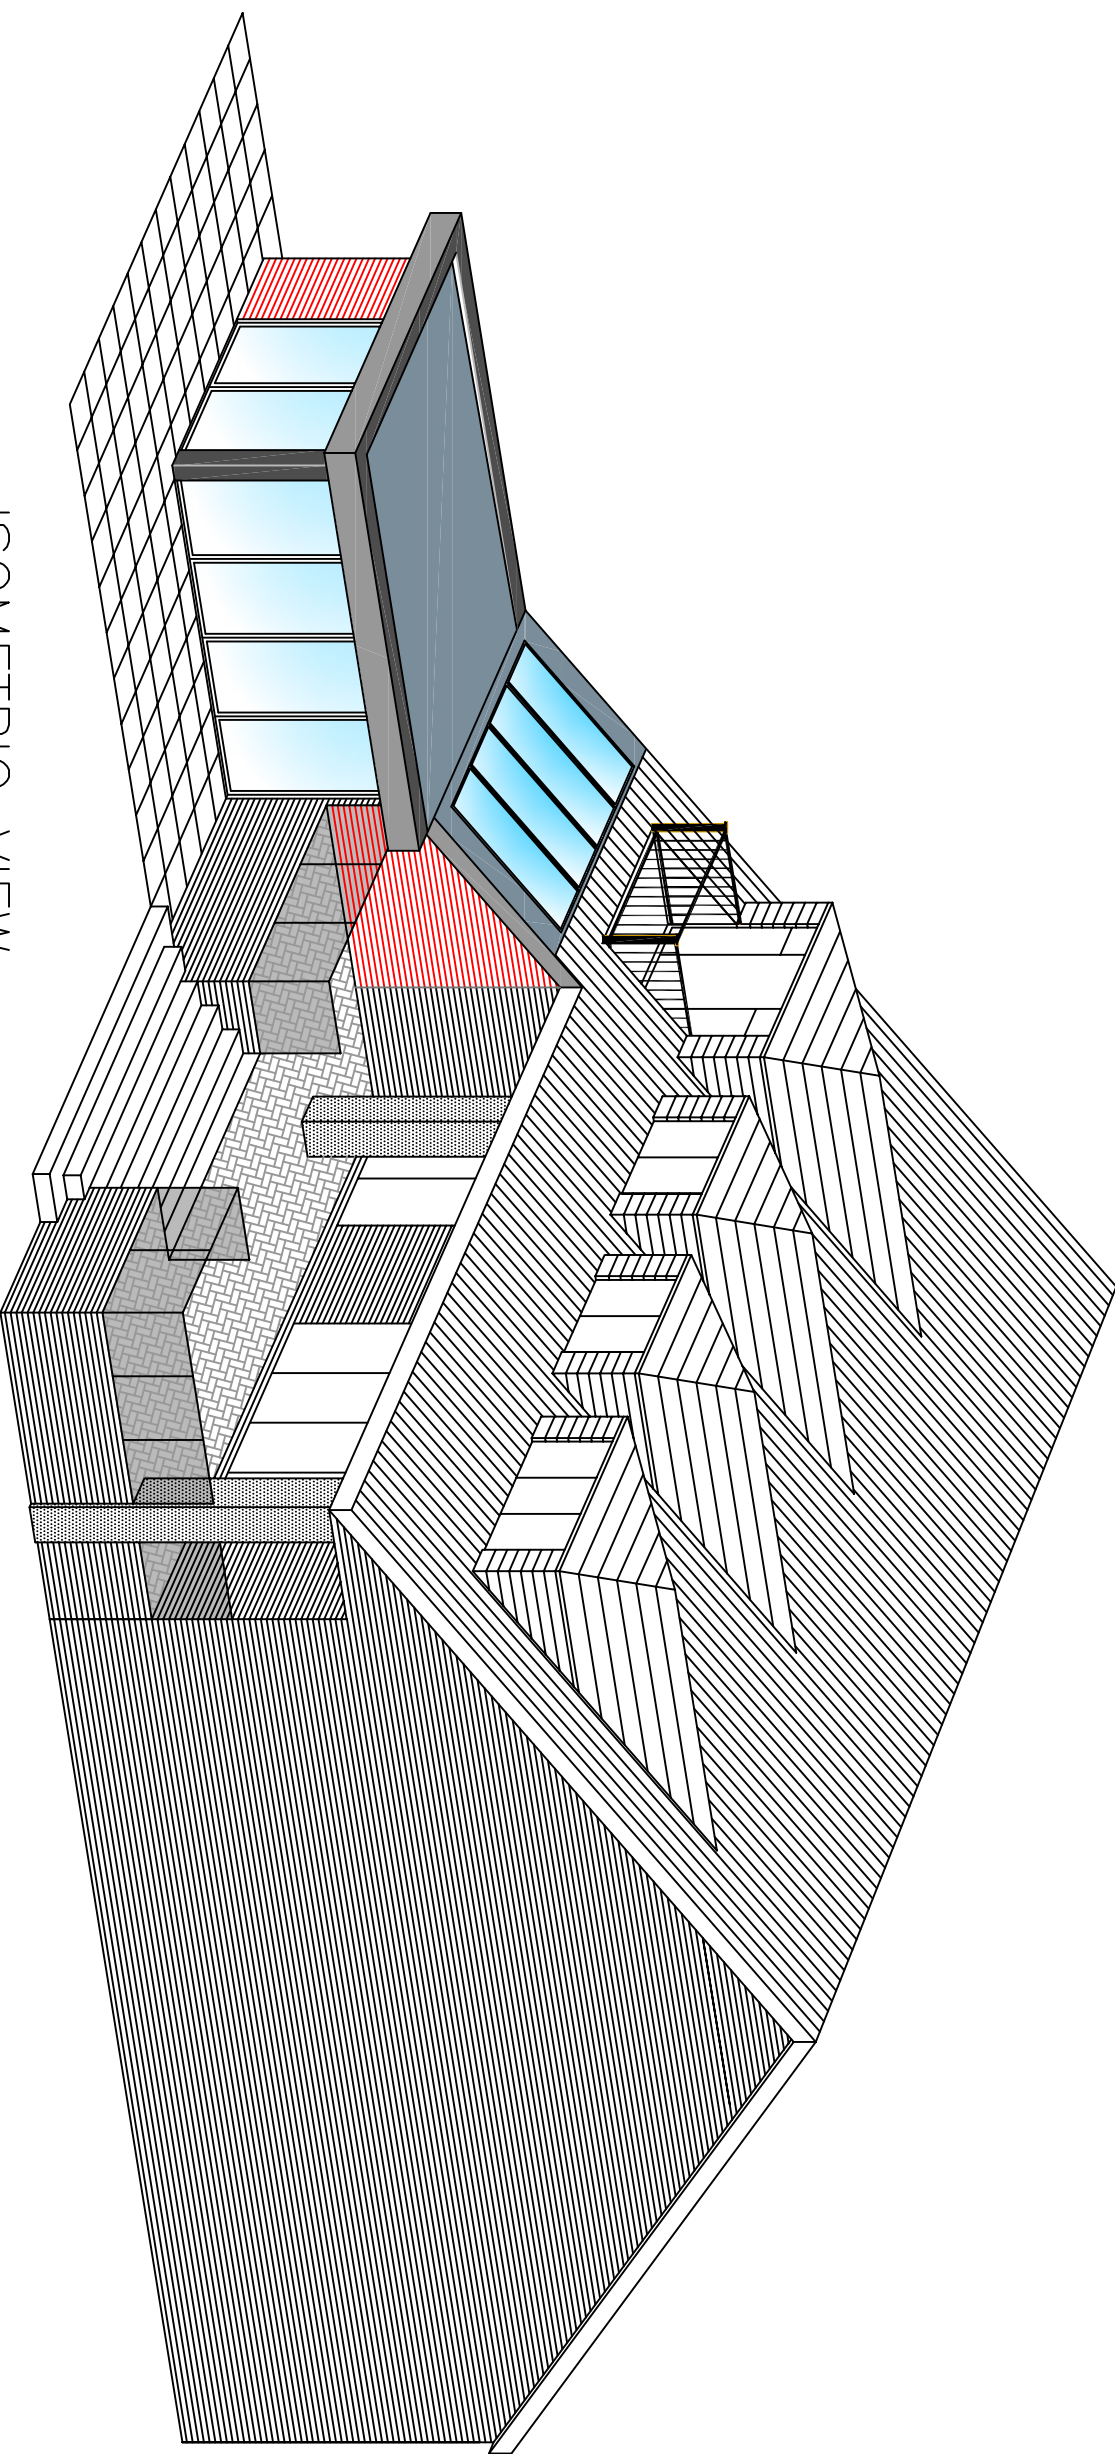


REAR ELEVATION

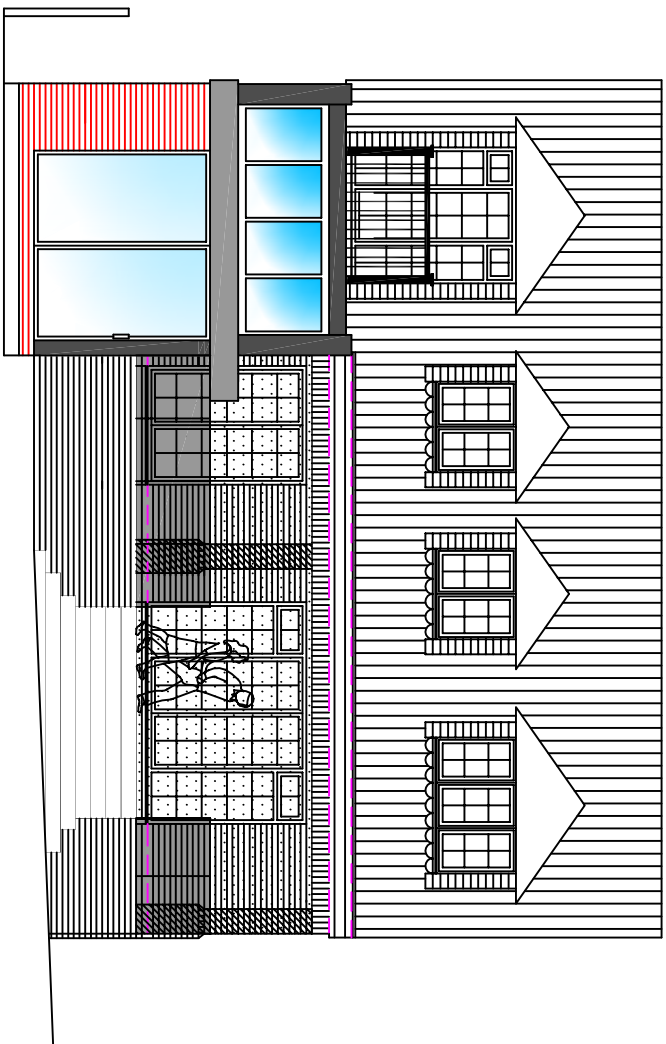


SIDE ELEVATION

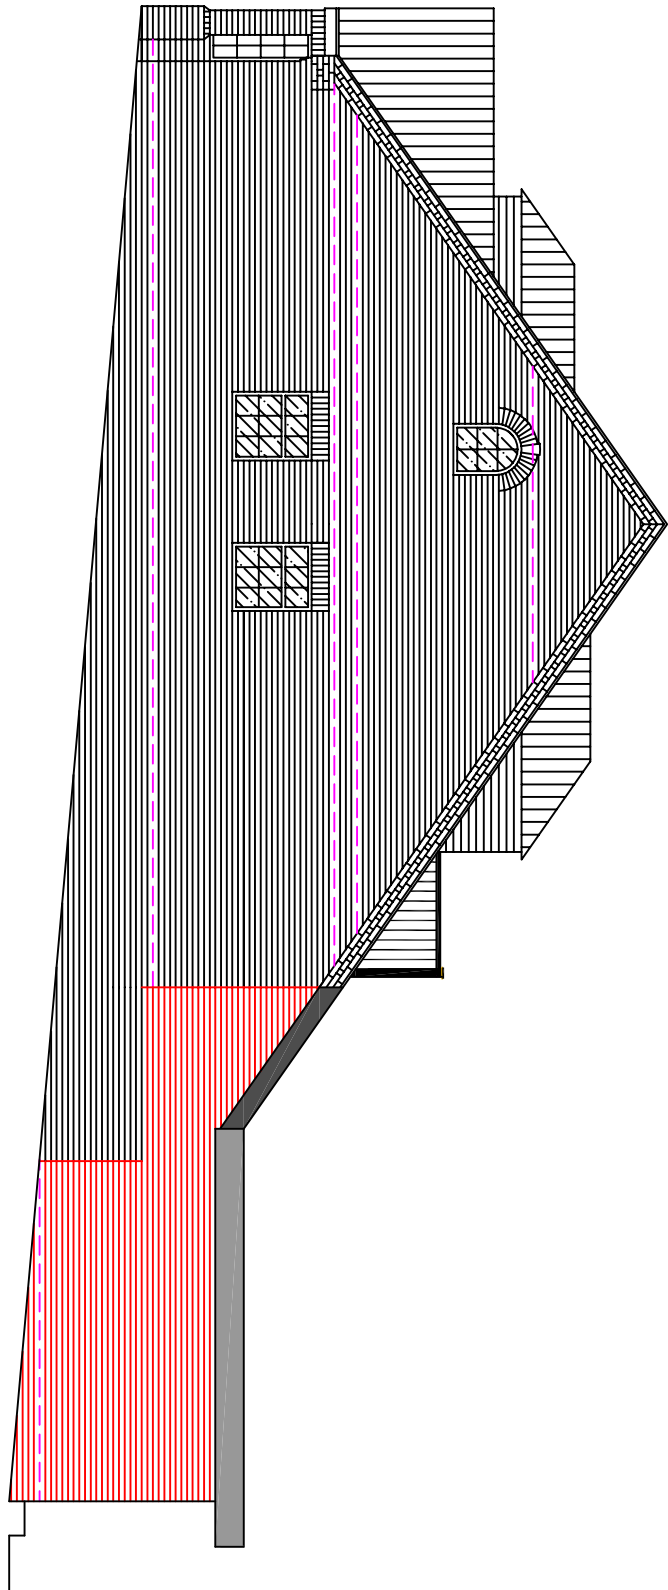


INTERNAL

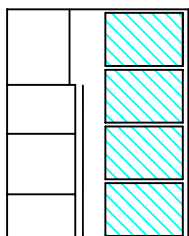


INTERNAL

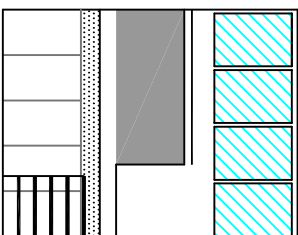


INTERNAL

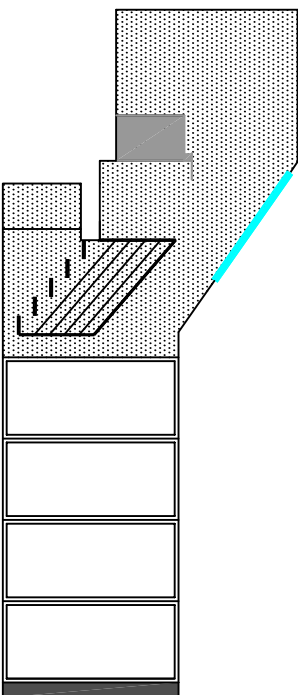

INTERNAL

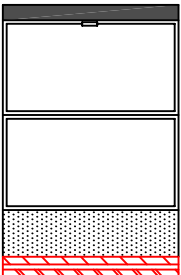

SIDE ELEVATION

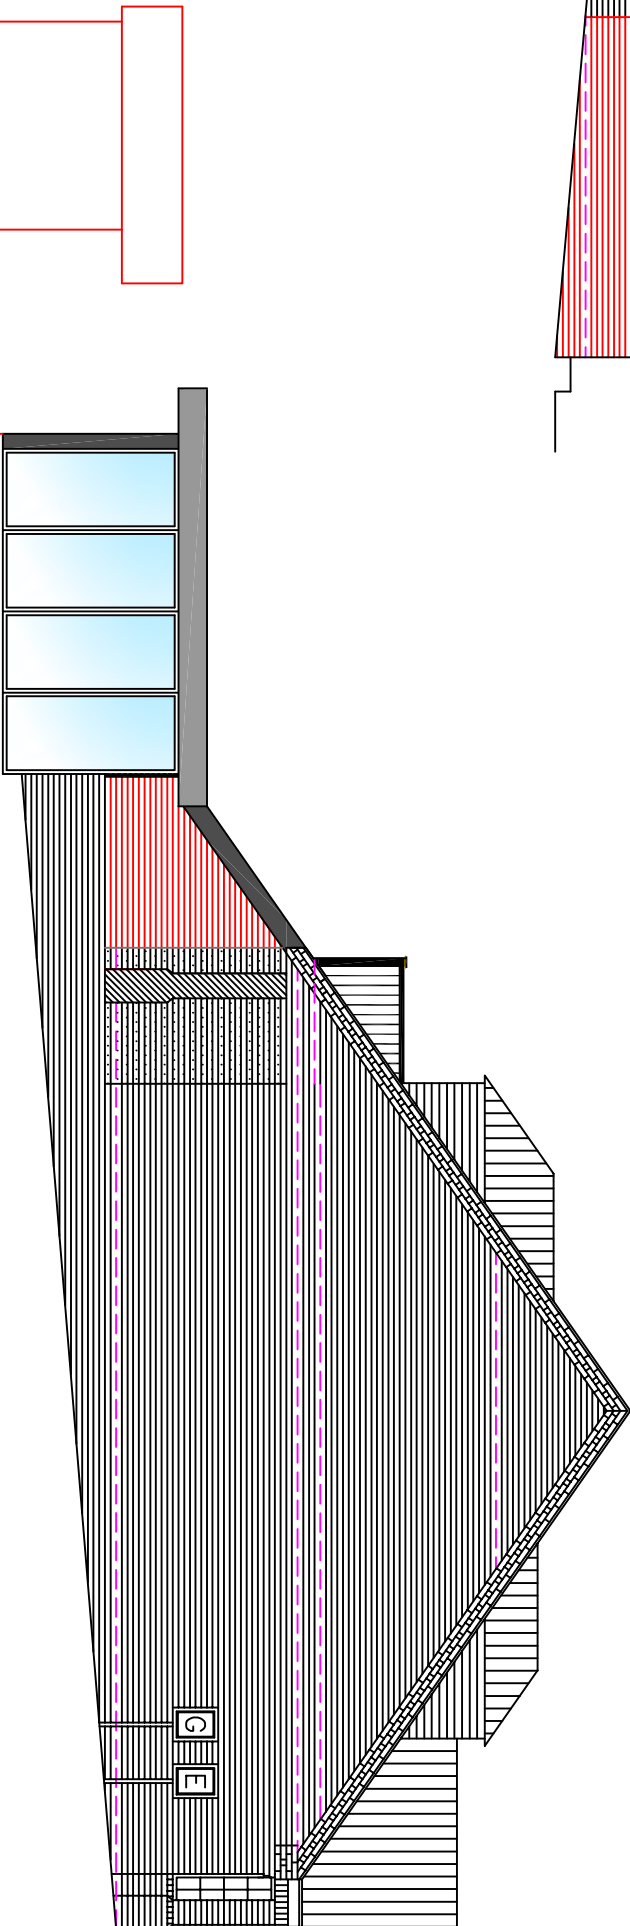

DATE:		REVISION:		BY:	
DRAWN:		M.A.B.		DATE: January 2016	
SCALE:		1:100		REV.	
DRG. No.		HDW - 100 - 01 - PLANNING			
TITLE: SINGLE STOREY GARDEN ROOM - No. 10, CARP HEAD ROAD, HOUNSBROOK, WOLFEY, W. SHEFFIELD S18 7HQ					
CONTACT: Michael Burt Tel: 07985 537604 E-Mail: m.burt@bangtoy.com					
 Bang Toy's BANG TOY DESIGN STUDIO					