


| | |
|-------------|---------|
| Drawing No. | Rev No. |
| MCG003 -004 | |

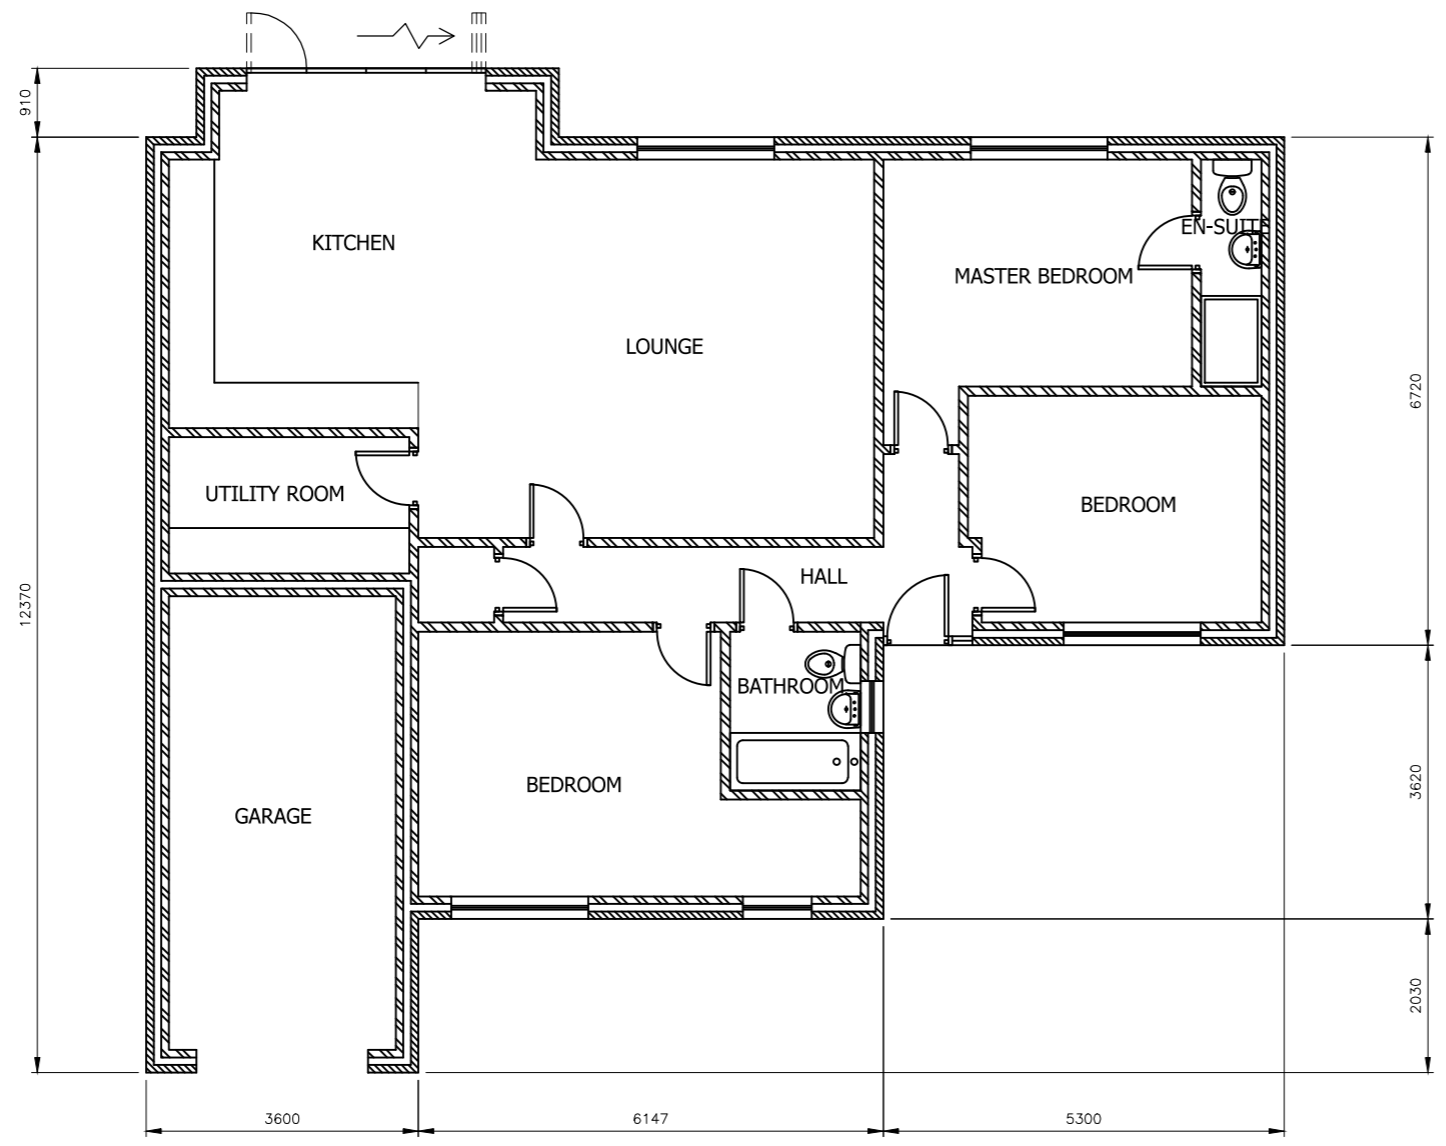

PROPOSED GROUND FLOOR PLAN
SCALE 1:100 AT A3

DO NOT SCALE: Contractor to check all dimensions and report any omissions or errors

NOTES

| Rev | Description | By | Chk | App | Date |
|--|--------------------------------------|--|-----------------------------------|---------------------------------------|------|
| <p>JRB DESIGNS Ltd 1 Saville Road Cudworth Barnsley S72 8LT Tel: 01226 383542 Fax: 01226 380078 Mob: 07970 541192 Email: john@jrbdesigns.co.uk</p> <p>This drawing is copyright. © jrbdesigns Ltd.</p> | | | | | |
| Client | | MR. C GOLDIE | | | |
| Drawing Title | | PROPOSED PLANS | | | |
| Address | | 7 CLAYCLIFFE AVENUE REDBROOK BARNSELY S75 1HJ | | | |
| Project Title: | | PROPOSED NEW DETACHED DWELLING | | | |
| Purpose of Issue: | | PLANNING | | | |
| Drawing Status | | FIRST ISSUE | | | |
| Scale at A3 AS SHOWN | Drawn By LAB | Date 26/03/2020 | | | |
| Checked By | Date 26/03/2020 | Approved By | Date 26/03/2020 | | |
| Project No. MCG003 | Drawing No. 004 | Revision - | | | |
| APPROVAL <input type="checkbox"/> | INFORMATION <input type="checkbox"/> | TENDER <input type="checkbox"/> | CONTRACT <input type="checkbox"/> | CONSTRUCTION <input type="checkbox"/> | |