
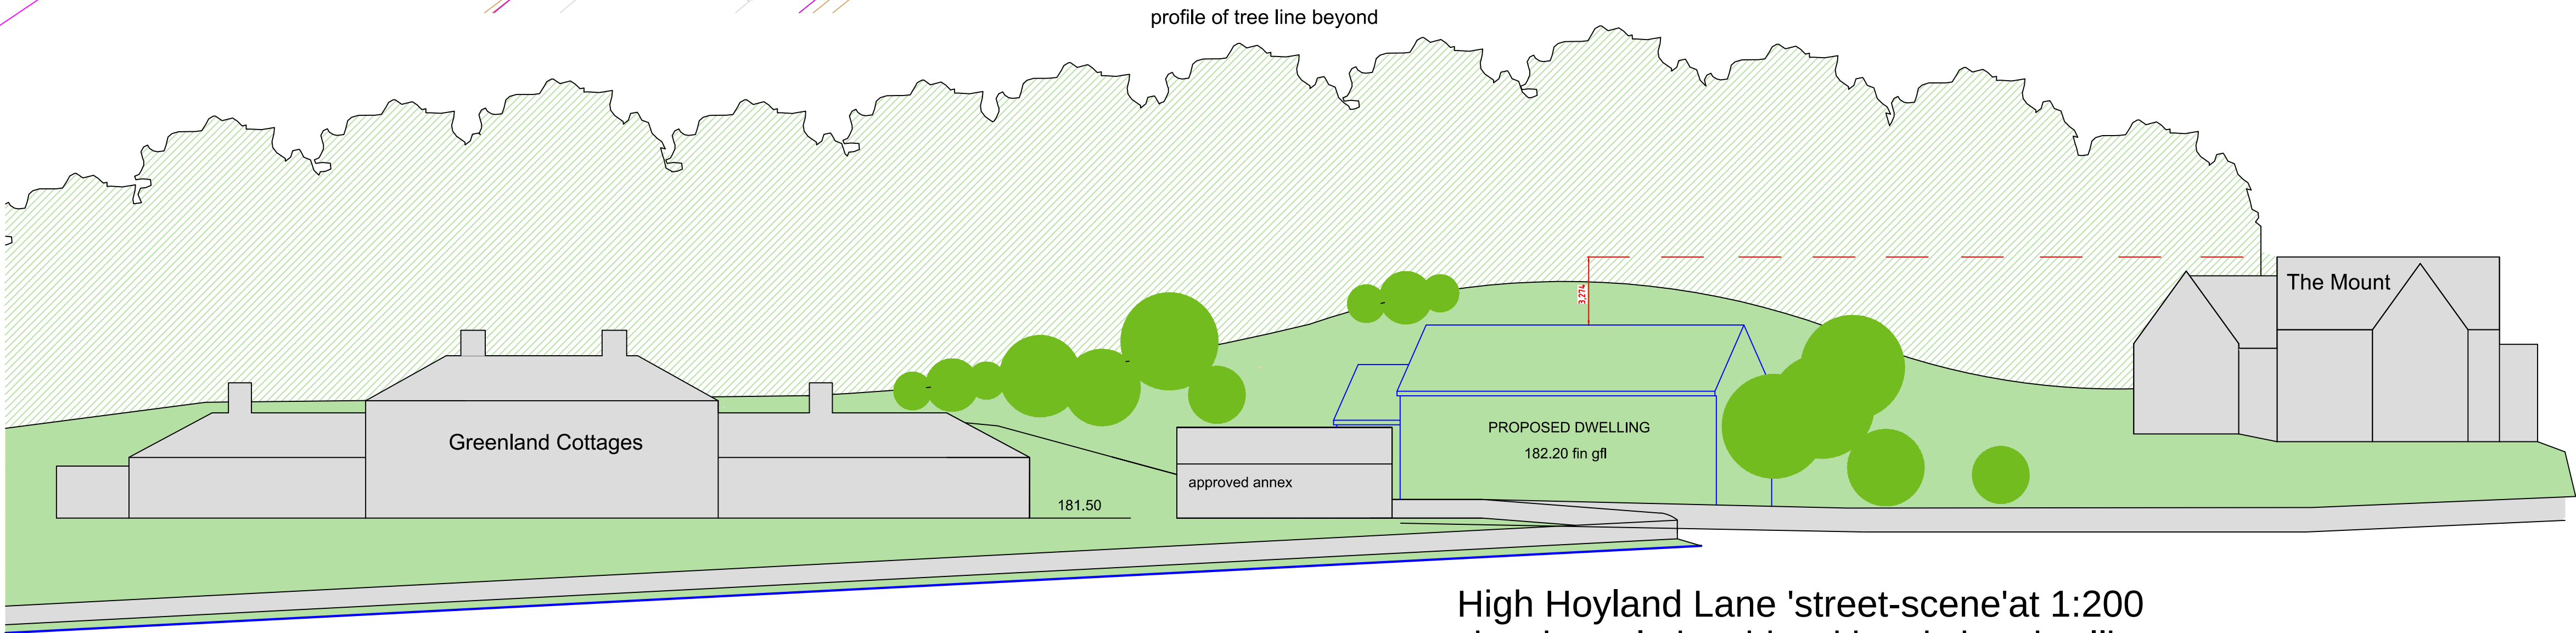


1) This drawing and the design and details depicted thereon are the copyright of Peter Dimberline Chartered Architect.  
2) All dimensions on this drawing are to be checked by the Contractor and any discrepancies are to be reported to the Architect.  
3) Do not scale critical dimensions off this drawing.  
4) Contractor to ensure that all Health & Safety requirements (CDM Regulations) in relation to this project will be complied with.

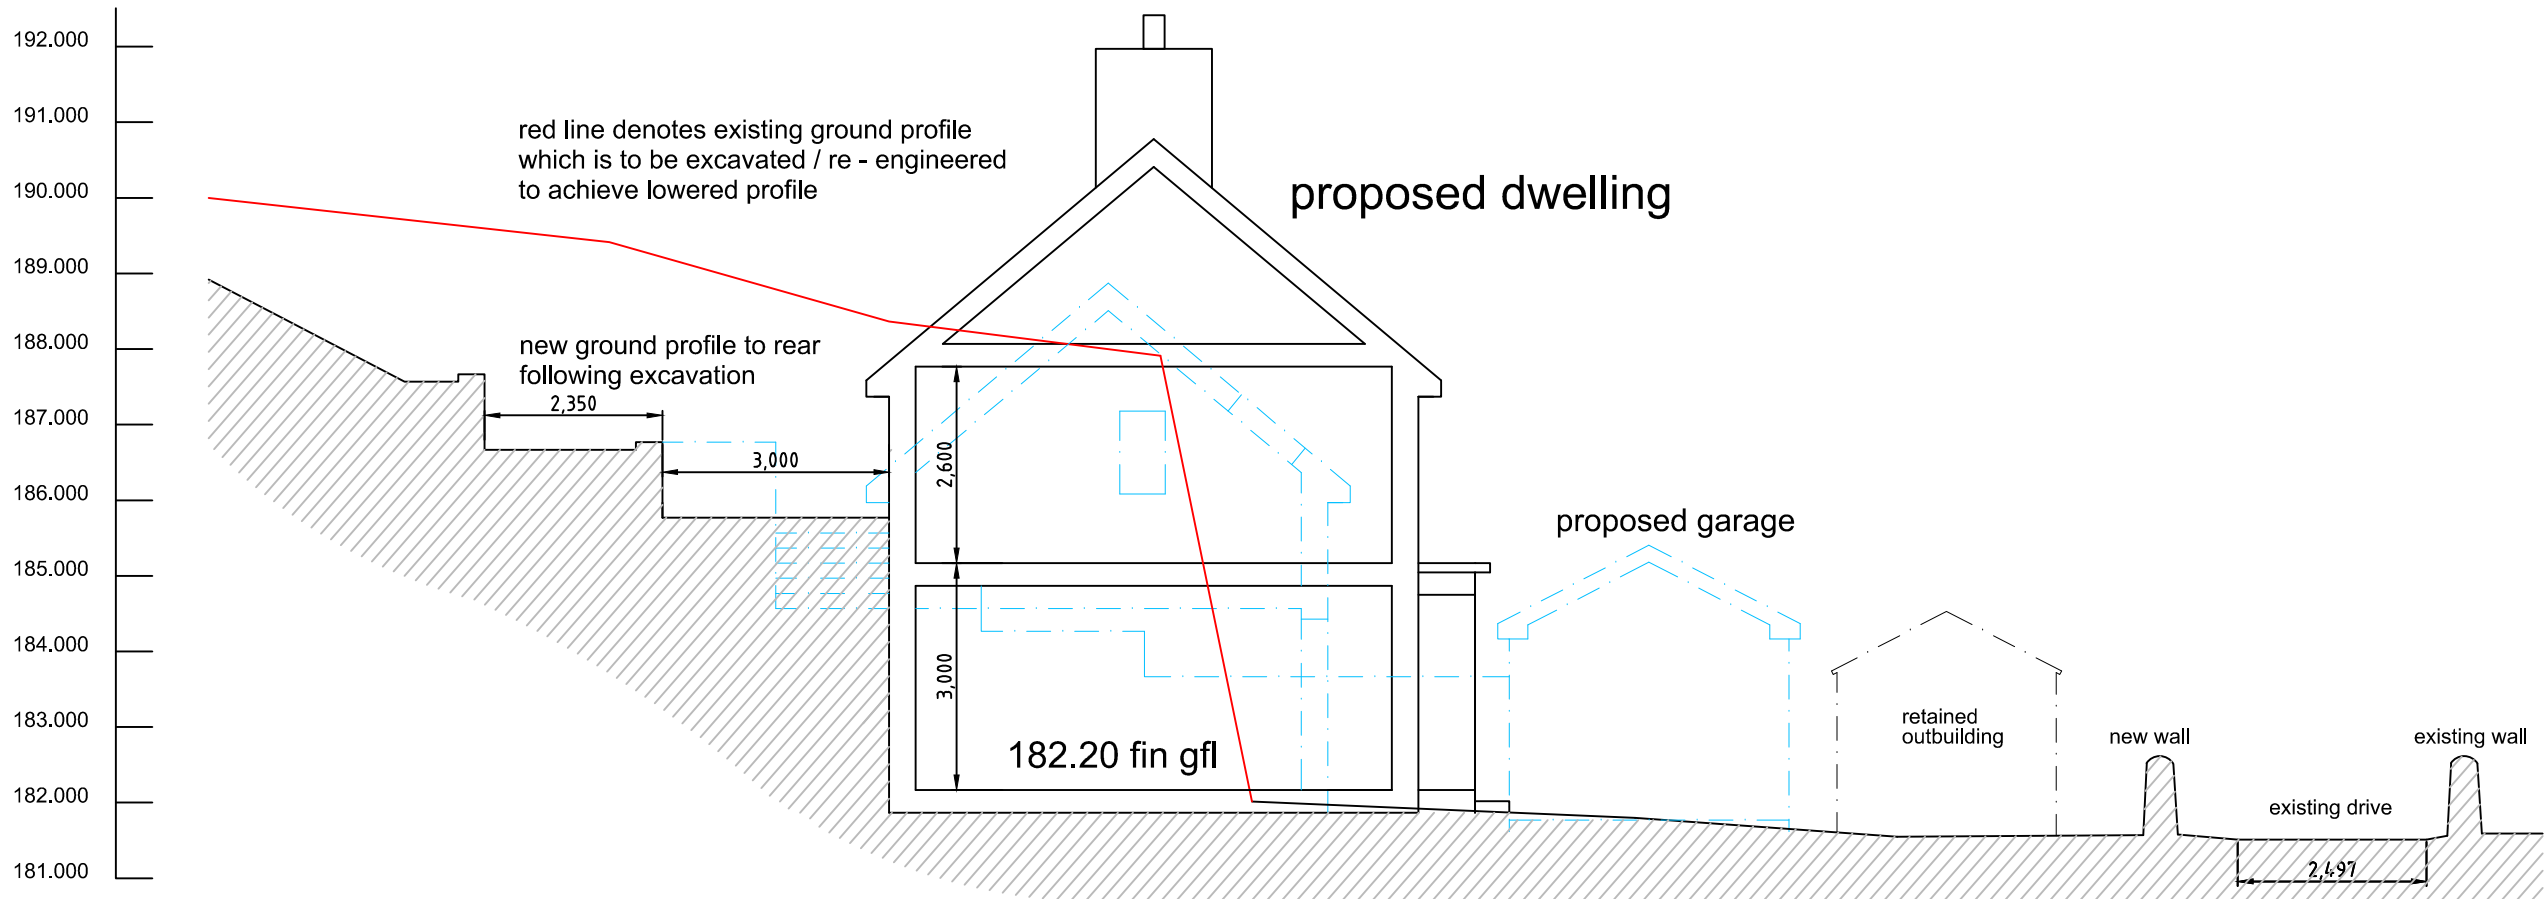

Rev, A Mini treatment plant indicated on site plan

REVISIONS

|                                                                      |                                                                                     |
|----------------------------------------------------------------------|-------------------------------------------------------------------------------------|
| <b>PETER DIMBERLINE</b> Dip Arch, RIBA<br><b>CHARTERED ARCHITECT</b> |                                                                                     |
| 2 TIPSEY COURT, STAINCROSS<br>BARNSELEY, S75 6FZ                     |                                                                                     |
| tel/fax ( 01226 ) 390947<br>email: pdimberline@tiscali.co.uk         |                                                                                     |
| CLIENT                                                               | Mr S Warsop                                                                         |
| PROJECT                                                              | Proposed detached dwelling                                                          |
| LOCATION                                                             | Site to the rear of Greenland Cottages<br>High Hoyland Lane, High Hoyland, Barnsley |
| DRAWING                                                              | Proposed site plan, section 'A' - 'A'<br>and proposed street-scene profile          |
| SCALE                                                                | 1:200 and 1:100 at A1                                                               |
| DATE                                                                 | March '25                                                                           |
| DRWG No.                                                             | 2023/01/04                                                                          |
| REV.                                                                 | A                                                                                   |
| DRAWN BY                                                             | PD                                                                                  |