




Existing Ground Floor Plan

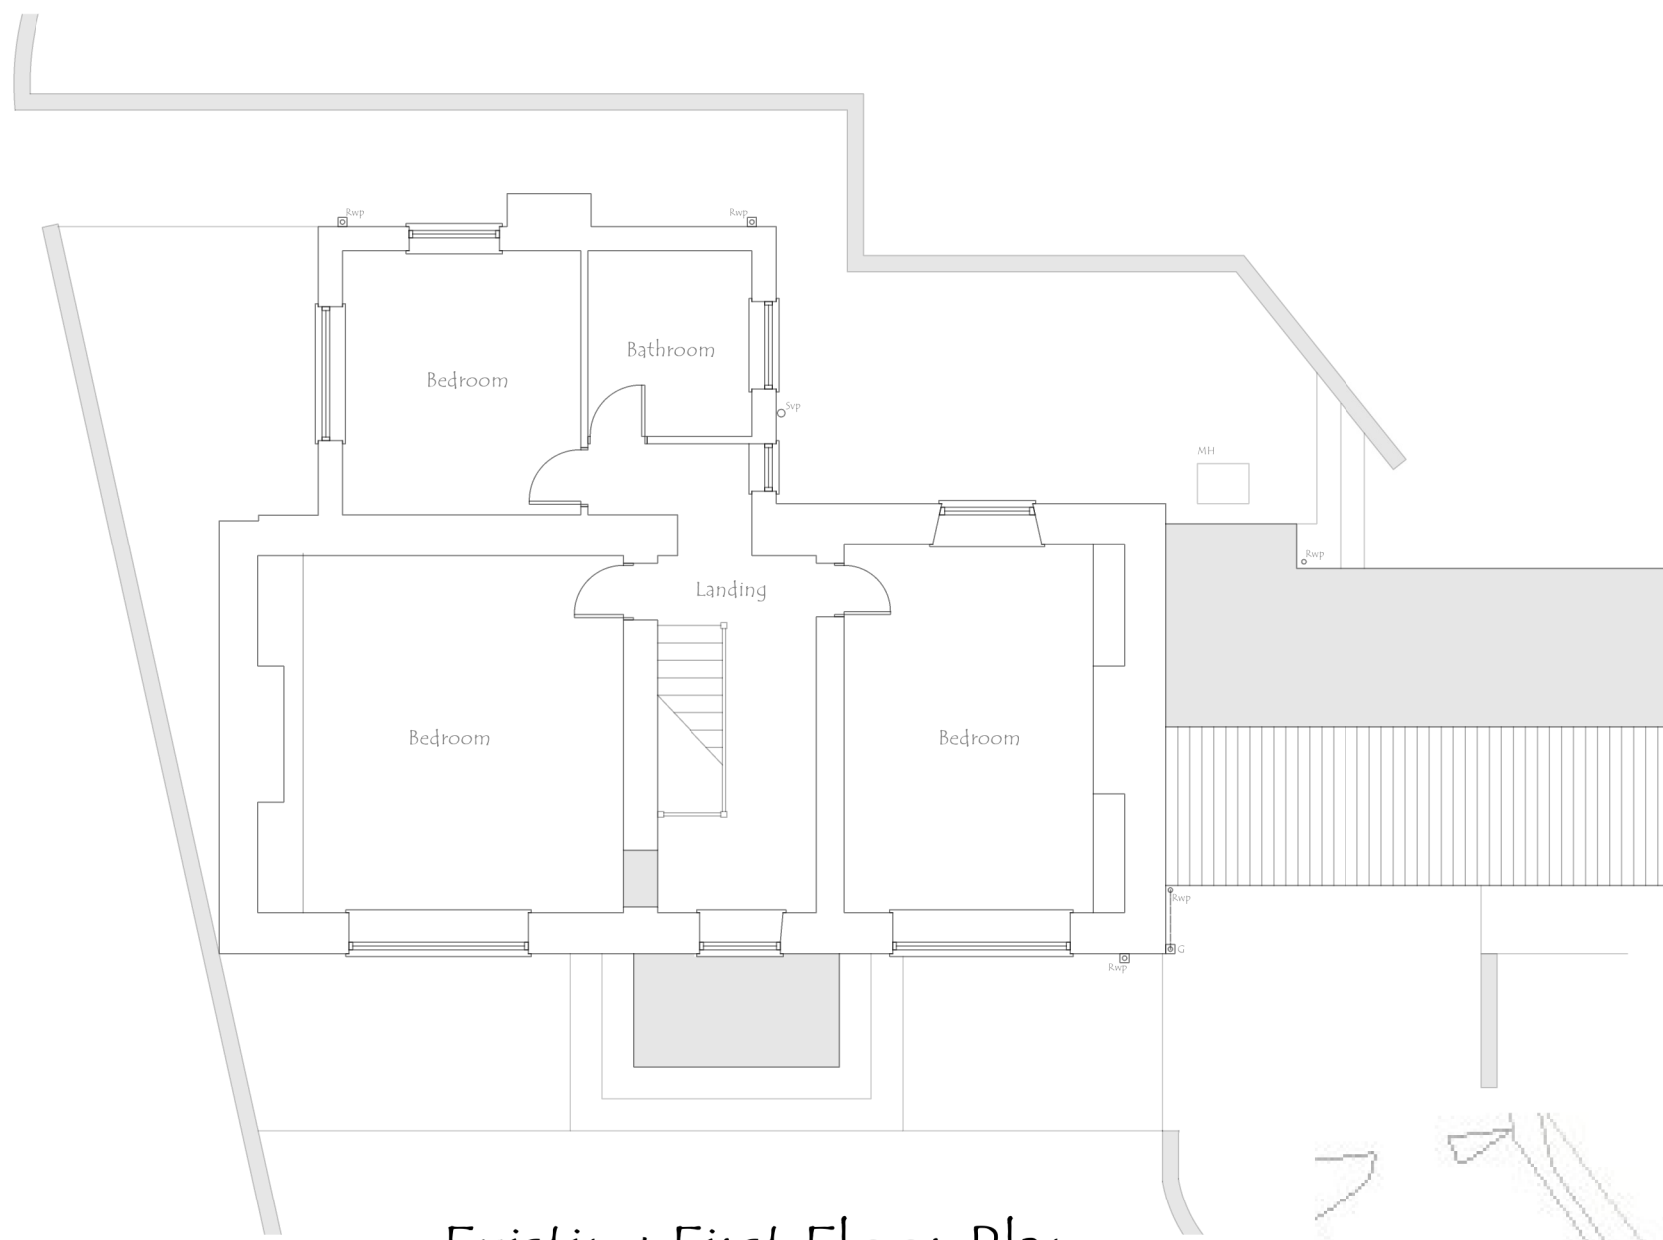

Existing First Floor Plan



Existing Front Elevation



Existing Side Elevation




Existing Rear Elevation




Existing Side Elevation



Location Plan 1:1250

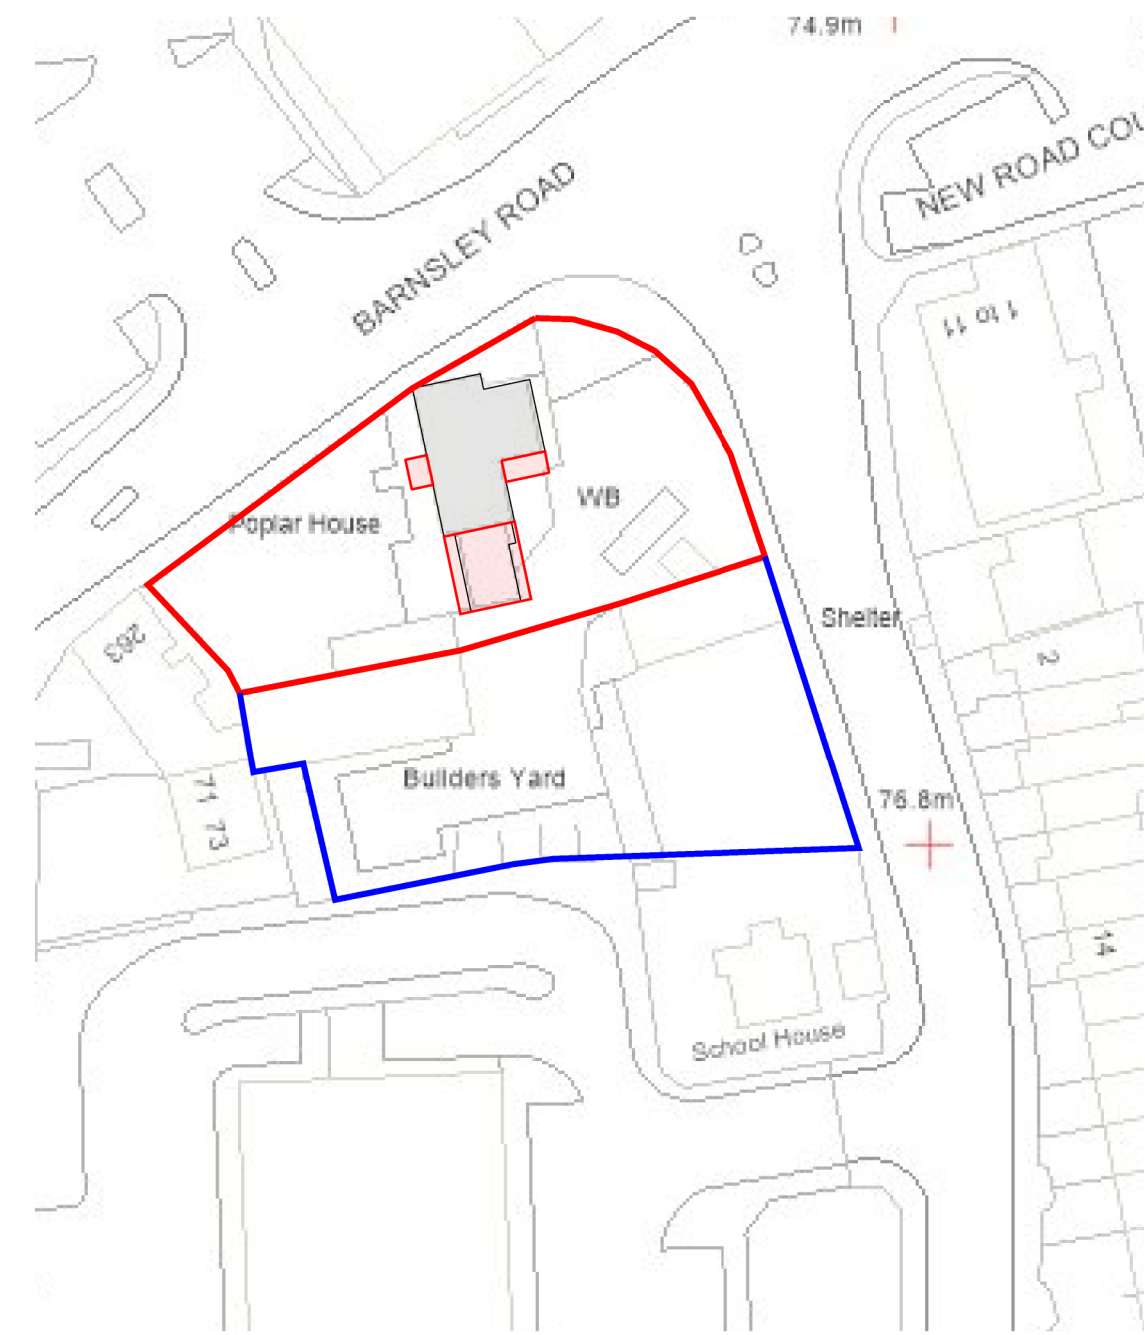

Site Plan 1:500

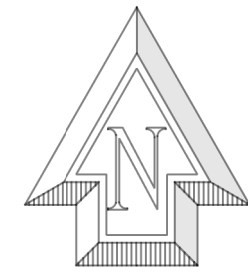

|   |                                             |              |         |       |
|---|---------------------------------------------|--------------|---------|-------|
| <b>JDS DESIGNS LTD</b><br><small>TEL - 01226 745 324<br/>EMAIL - JDS.DESIGNS@GMAIL.COM</small>                             | REV                                         | DESCRIPTION  | DATE    | DRWN  |
|   | DRAWING TITLE<br>Existing Plans & Elevation |              |         |       |
|   | PROJECT NO.                                 | 2023.001.000 | DWG NO. | PL001 |
|   | SCALE                                       | 1:100        | REV.    | -     |
| PROJECT TITLE<br>Proposed Two Storey Side and Single Storey Rear Extension at Poplar House Barnsley Road Cudworth Barnsley |                                             |              |         |       |