




Existing Ground Floor Plan
Scale 1:50

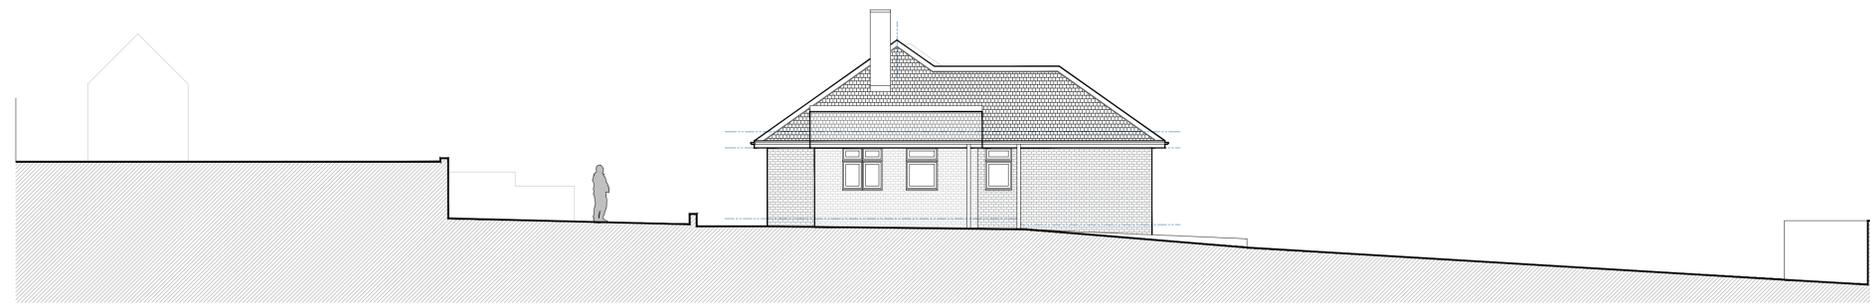


Existing South-Western Elevation
Scale 1:100

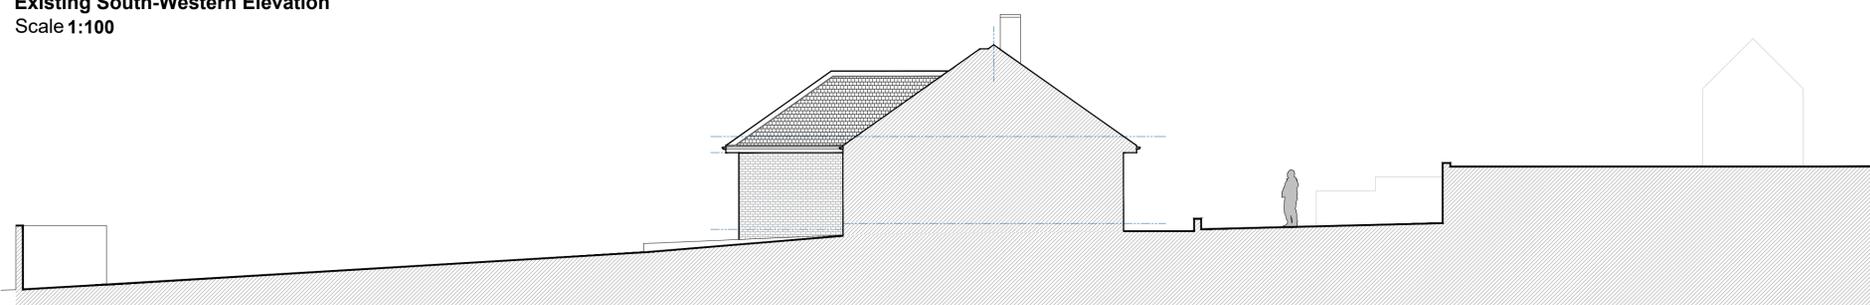

Existing North-Eastern Elevation
Scale 1:100

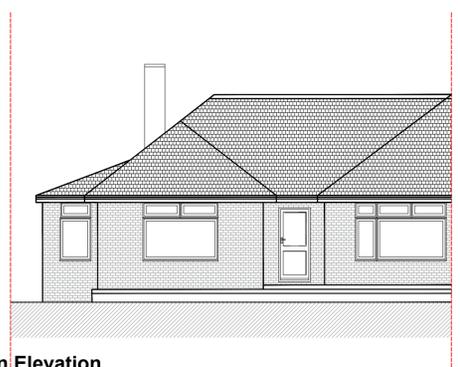


Existing South-Eastern Elevation
Scale 1:100

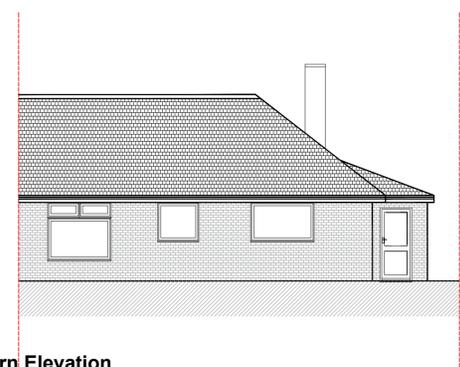


Existing North-Western Elevation
Scale 1:100



Existing Site Plan
Scale 1:200

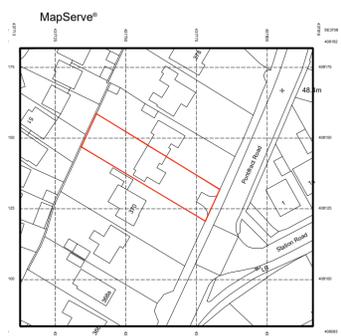

Location Plan
Scale 1:1250

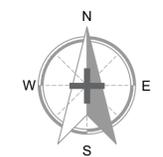

Hirst Architects
Royal Institute of British Architects
Registered Chartered Practice

CLIENT:	Malcolm Richardson
SITE ADDRESS:	372 Pontefract Road Barnsley S71 5JY
DRAWING NUMBER:	HA-250701---Existing Combined Plans
REVISION NUMBER:	First Issue
RIBA STAGE:	RIBA Stage 2 FEASIBILITY
DRAWN BY:	Luke Hirst BA(Hons) March(Hons) ADPPA ARB RIBA CHARTERED ARCHITECT
CHECKED BY:	Luke Hirst BA(Hons) March(Hons) ADPPA ARB RIBA CHARTERED ARCHITECT
SCALE:	PAPER

VARIES **A.1**