

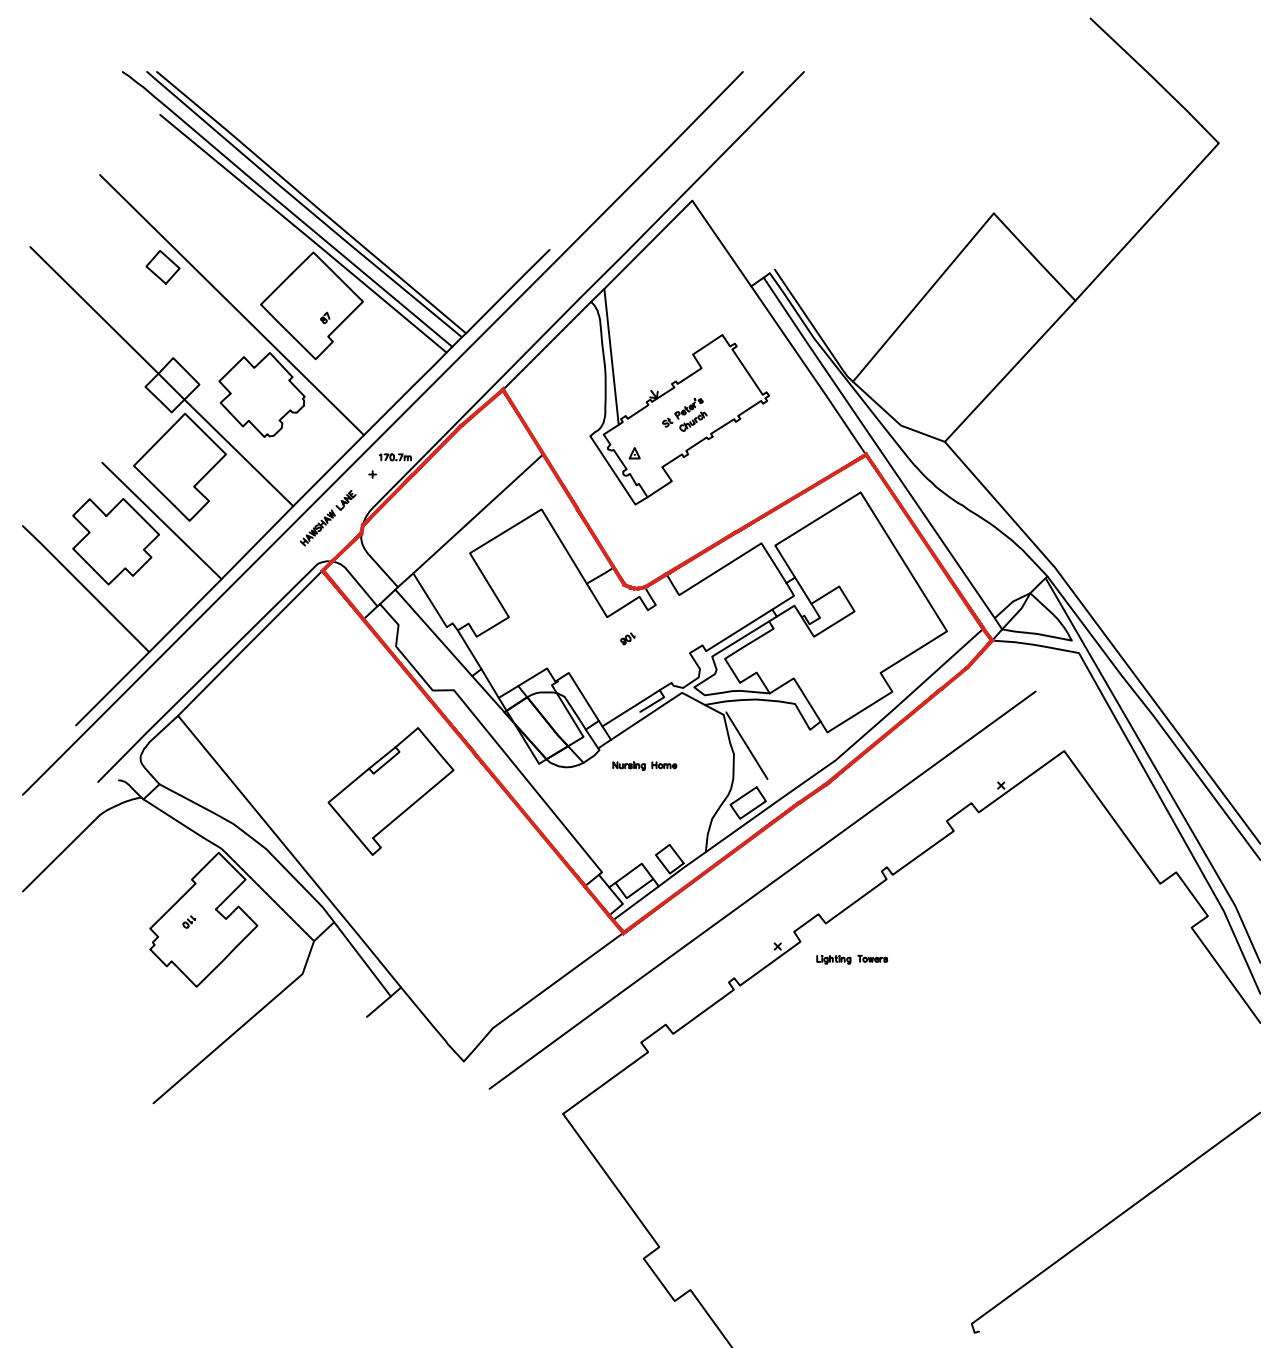


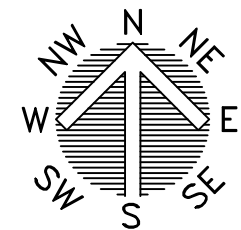

LOCATION PLAN
SCALE 1:1250

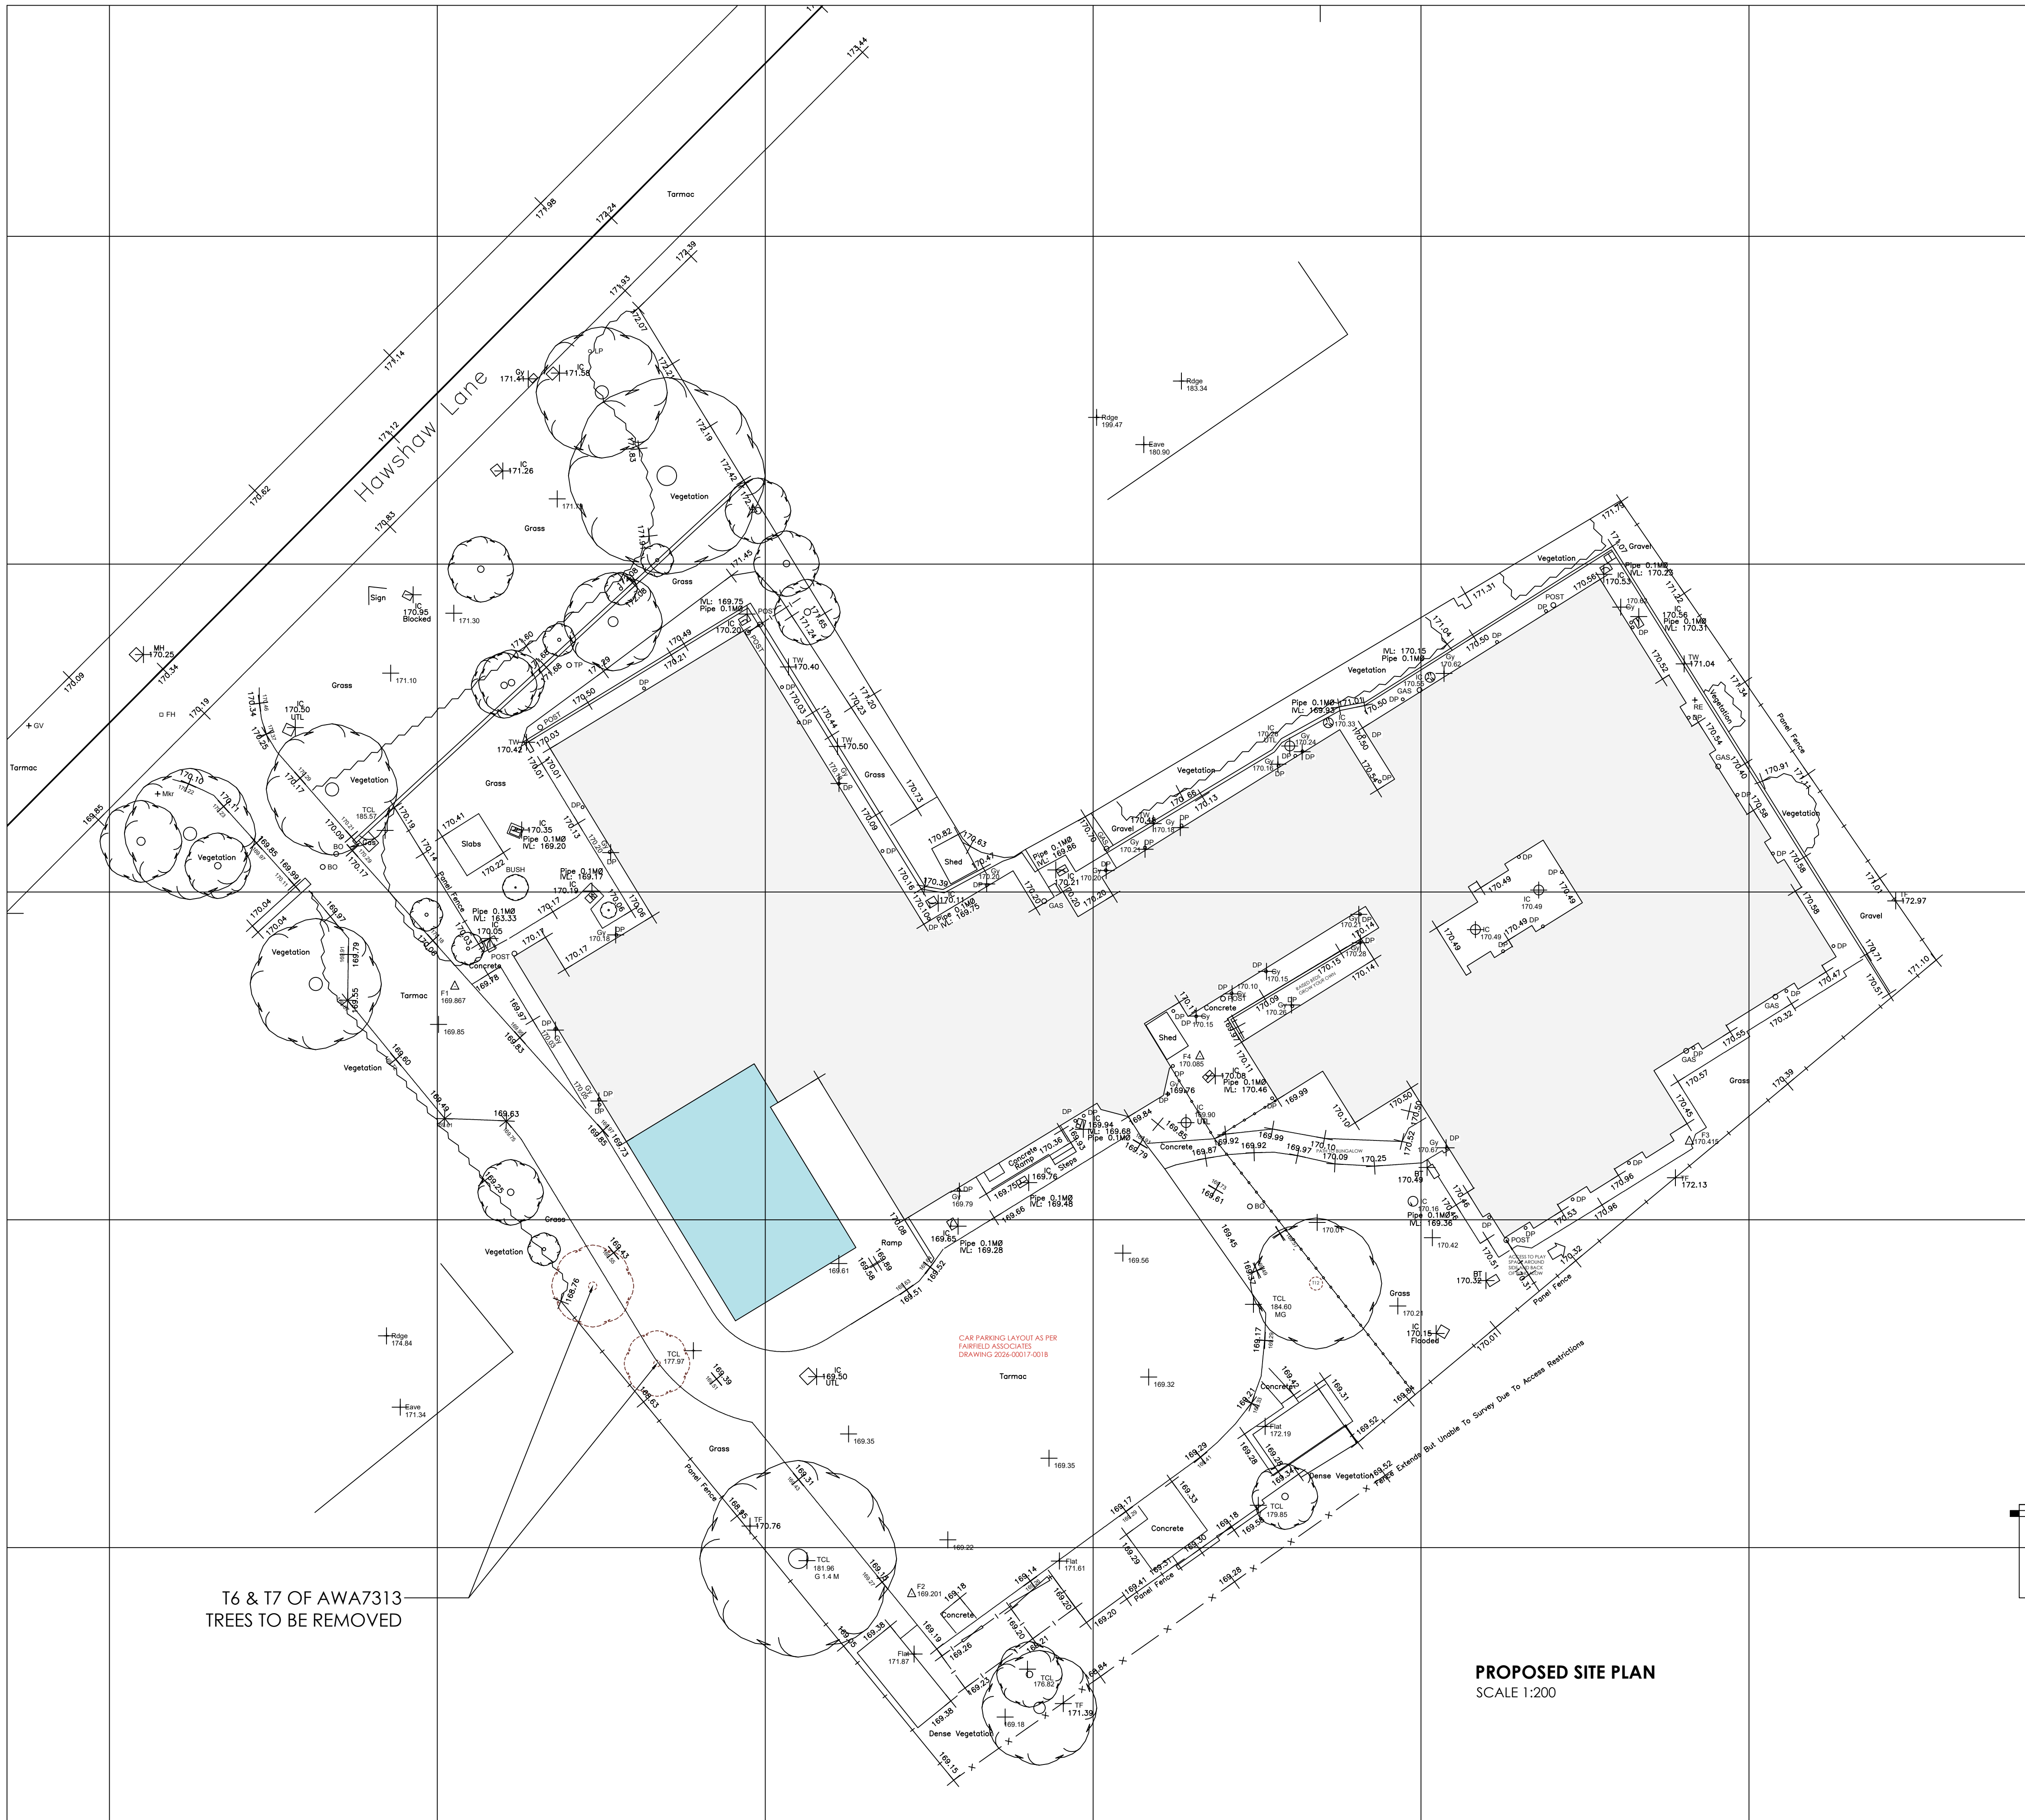

PROPOSED SITE PLAN
SCALE 1:200

T6 & T7 OF AWA7313
TREES TO BE REMOVED

 WhiteAgus Architectural Services			OFFICE ONE, DRILL HALL, 11 EASTGATE, BARNSELEY, S70 2EU Phone: 01226 208482 Email: info@whiteagus.co.uk Web: www.whiteagus.co.uk		
Project. WOODLANDS LODGE BARNSELEY, S74 0HH			Client. MR EDDIE RIBY		
Drawing Title. PROPOSED SITE PLAN			Date. AUGUST 2025	Scale. 1:50 & 1:100 @ A1	
			Ref. 25-051	Dwg. No. 08	Rev. D
Date	Suffix	Description	Date	Suffix	Description
17/02/2026	A	PLAN UPDATED			
17/03/2026	B	PLAY AREAS AND TREES TO BE REMOVED ADDED			
15/06/2026	C	REVISED FOR PLANNING			
30/06/2026	D	REVISED FOR PLANNING			