



*Amended
Plan
10.4.14.*

PHOTO VOLTIC
PANELS
BLACK RAINWATER
PIPES & GUTTERS
WHITE UPVC WINDOWS
& DOORS

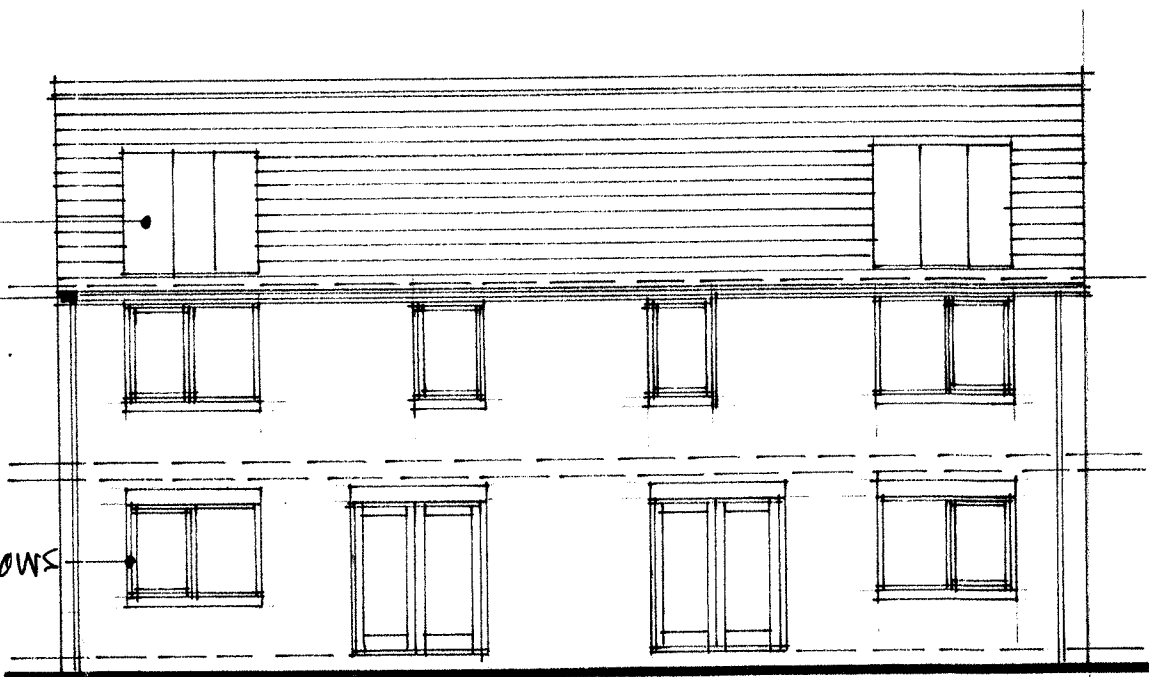


REAR ELEVATION

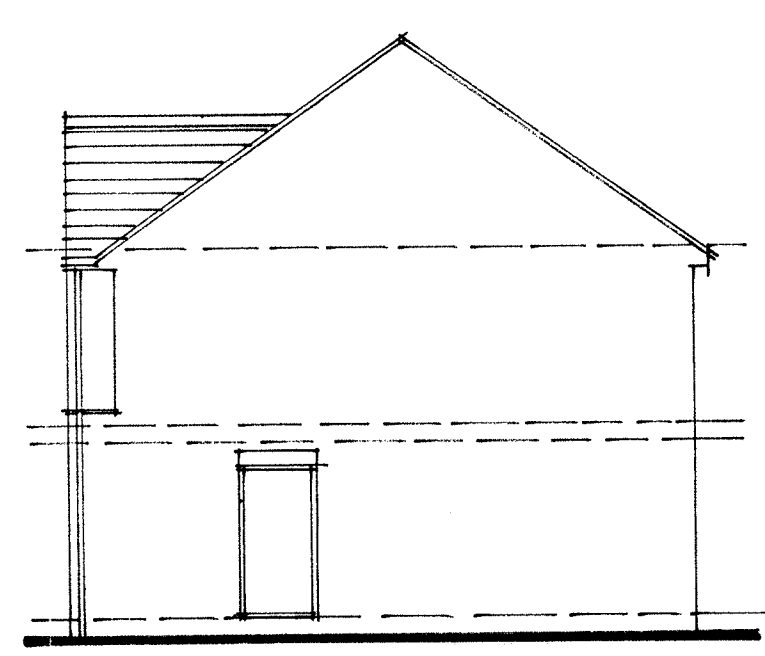


SIDE


CONCRETE INTERLOCKING
ROOF TILES - DARK
BROWN
RENDERED GABLES
WITH KETSTONE
SURROUNDS
FACING BRICKWORK
WITH BRICK SOLIERS
HEADS & CILLS

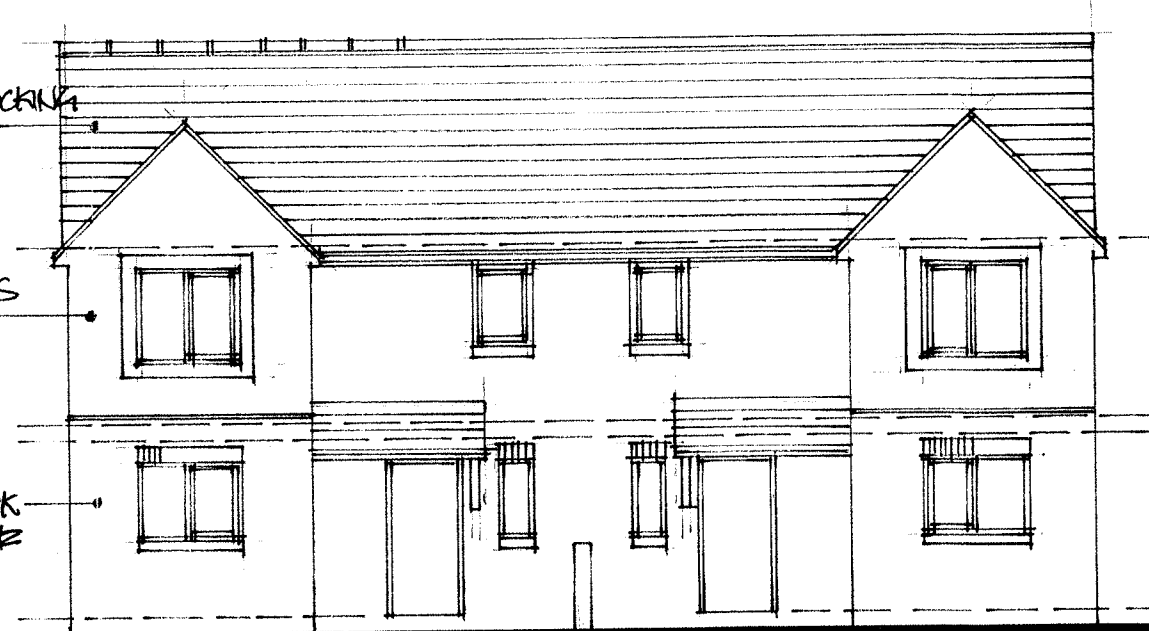


FRONT ELEVATION

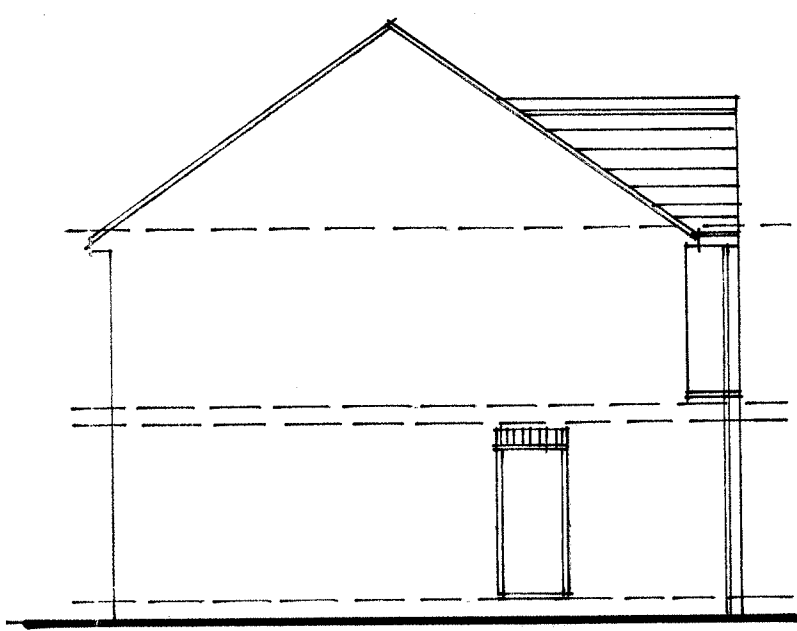


SIDE

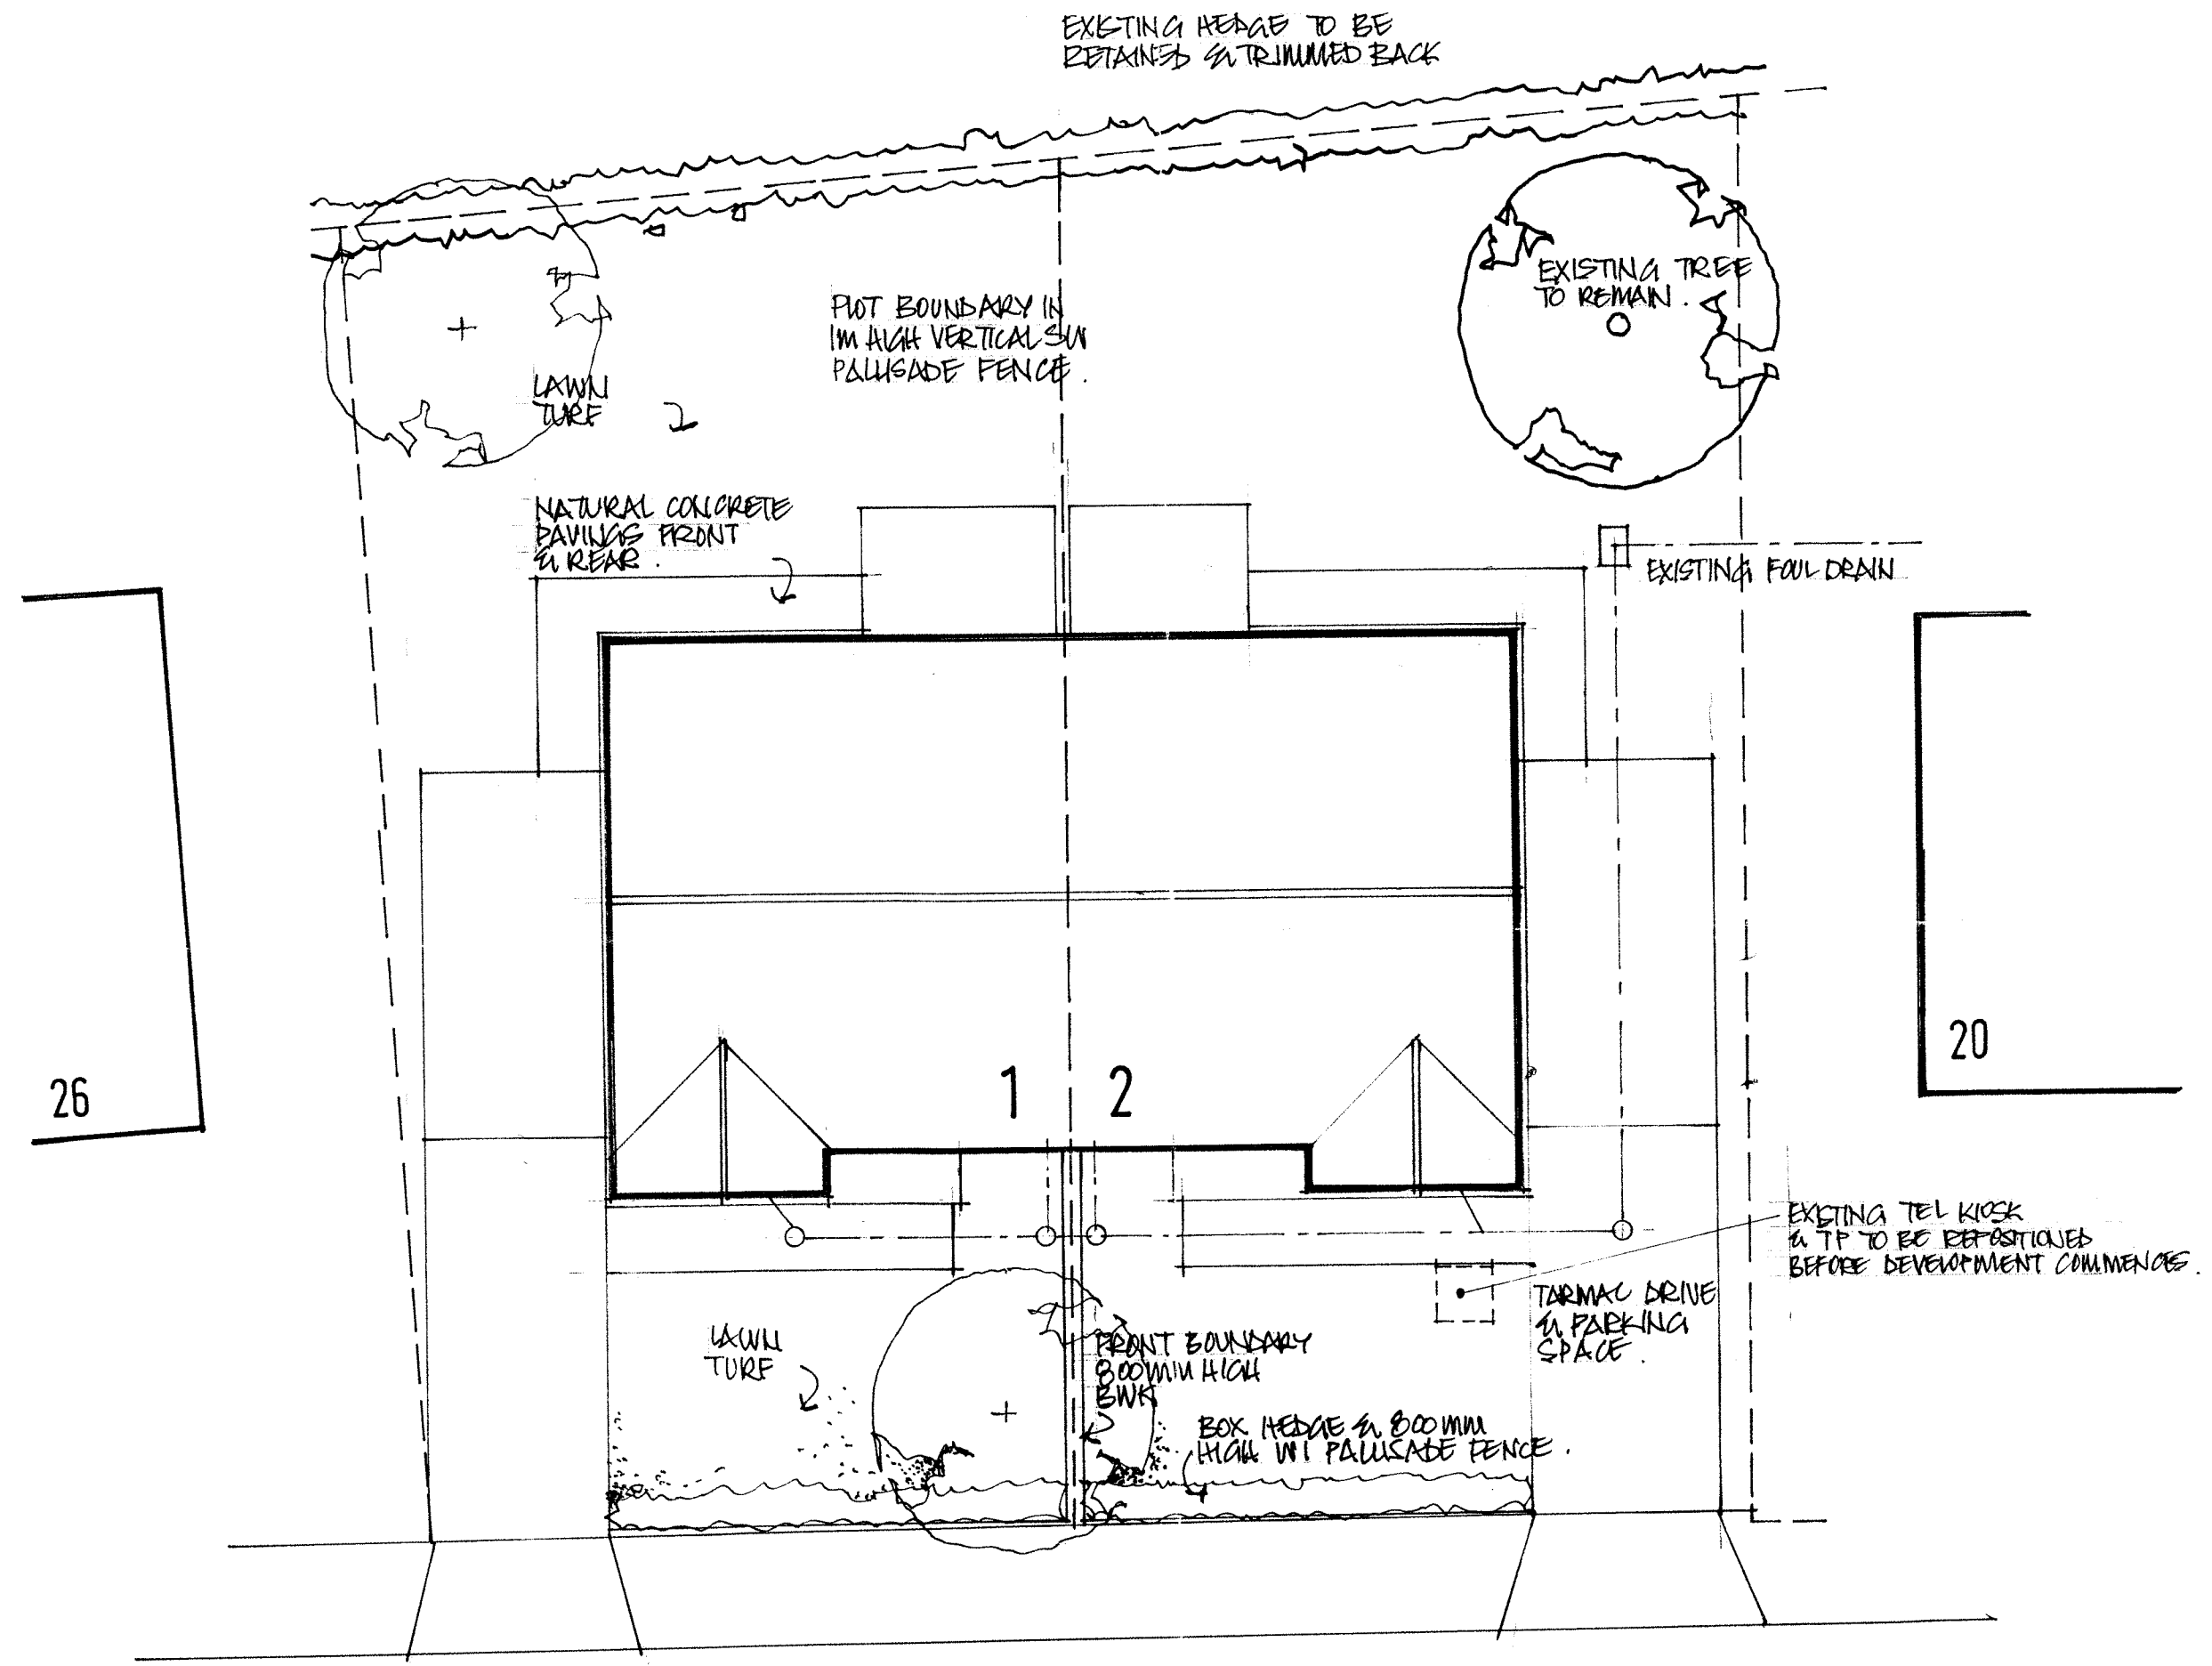

SITE PLAN 1:100

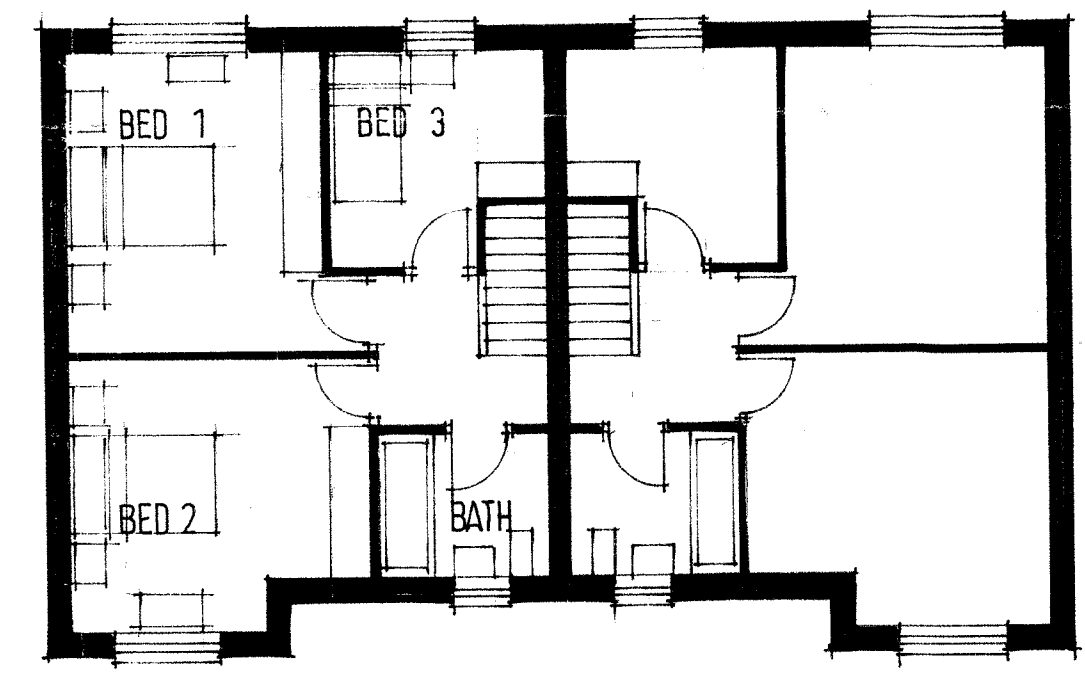

FIRST FLOOR PLAN

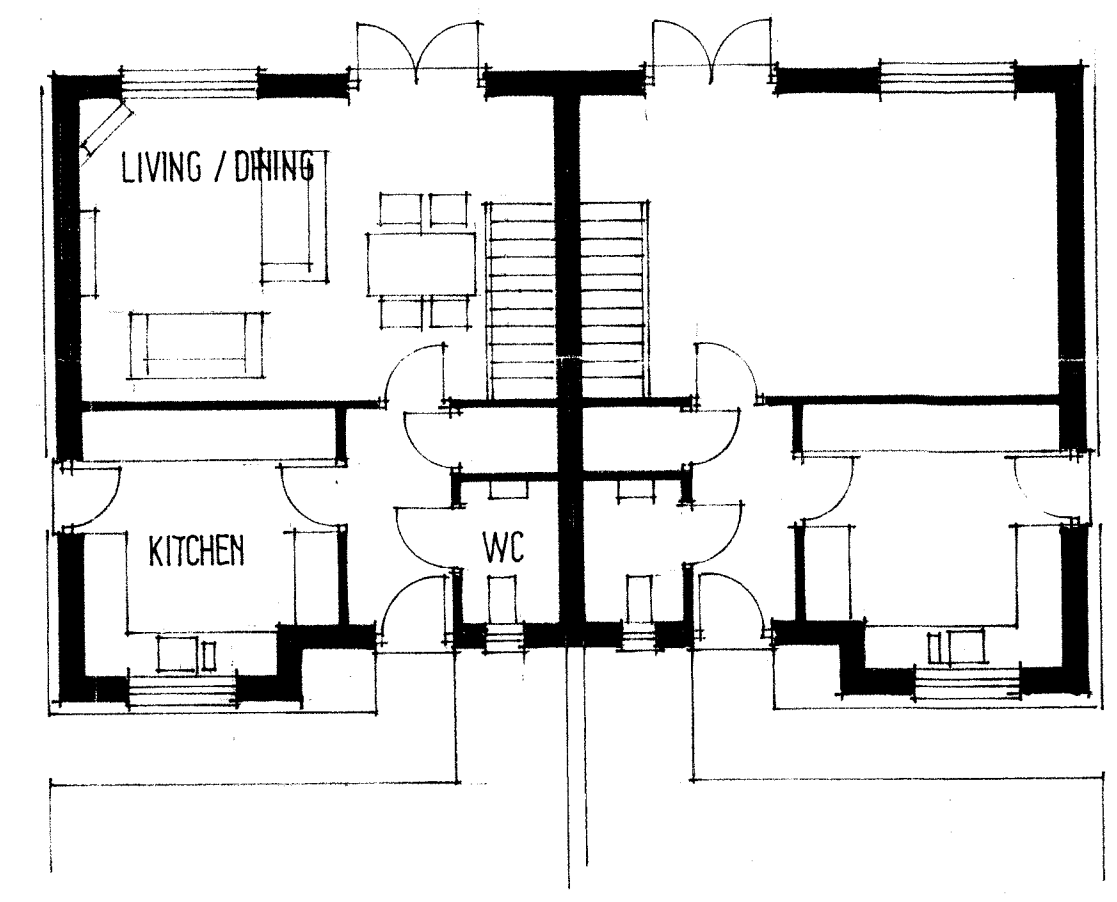

GROUND FLOOR PLAN
NETT AREA 91.7 SQ M 986 SQ FT

Ref.	Revision	Date

Client
HALLROYD HOMES LTD
Project
RESIDENTIAL DEVELOPMENT
WINDMILL DRIVE
STAINCROSS

Title
OUTLINE PROPOSALS

Scale: 1:100	Drawn: SL
Date: APRIL 14	Drawing No: U/13/2A



BUILDING DESIGN SERVICES
15 Hunters Avenue Barnsley S70 6PL
TEL: 01226 733224

13 11