




REVISIONS				
REV	DATE	DESCRIPTION	CHECKED	APPROVED

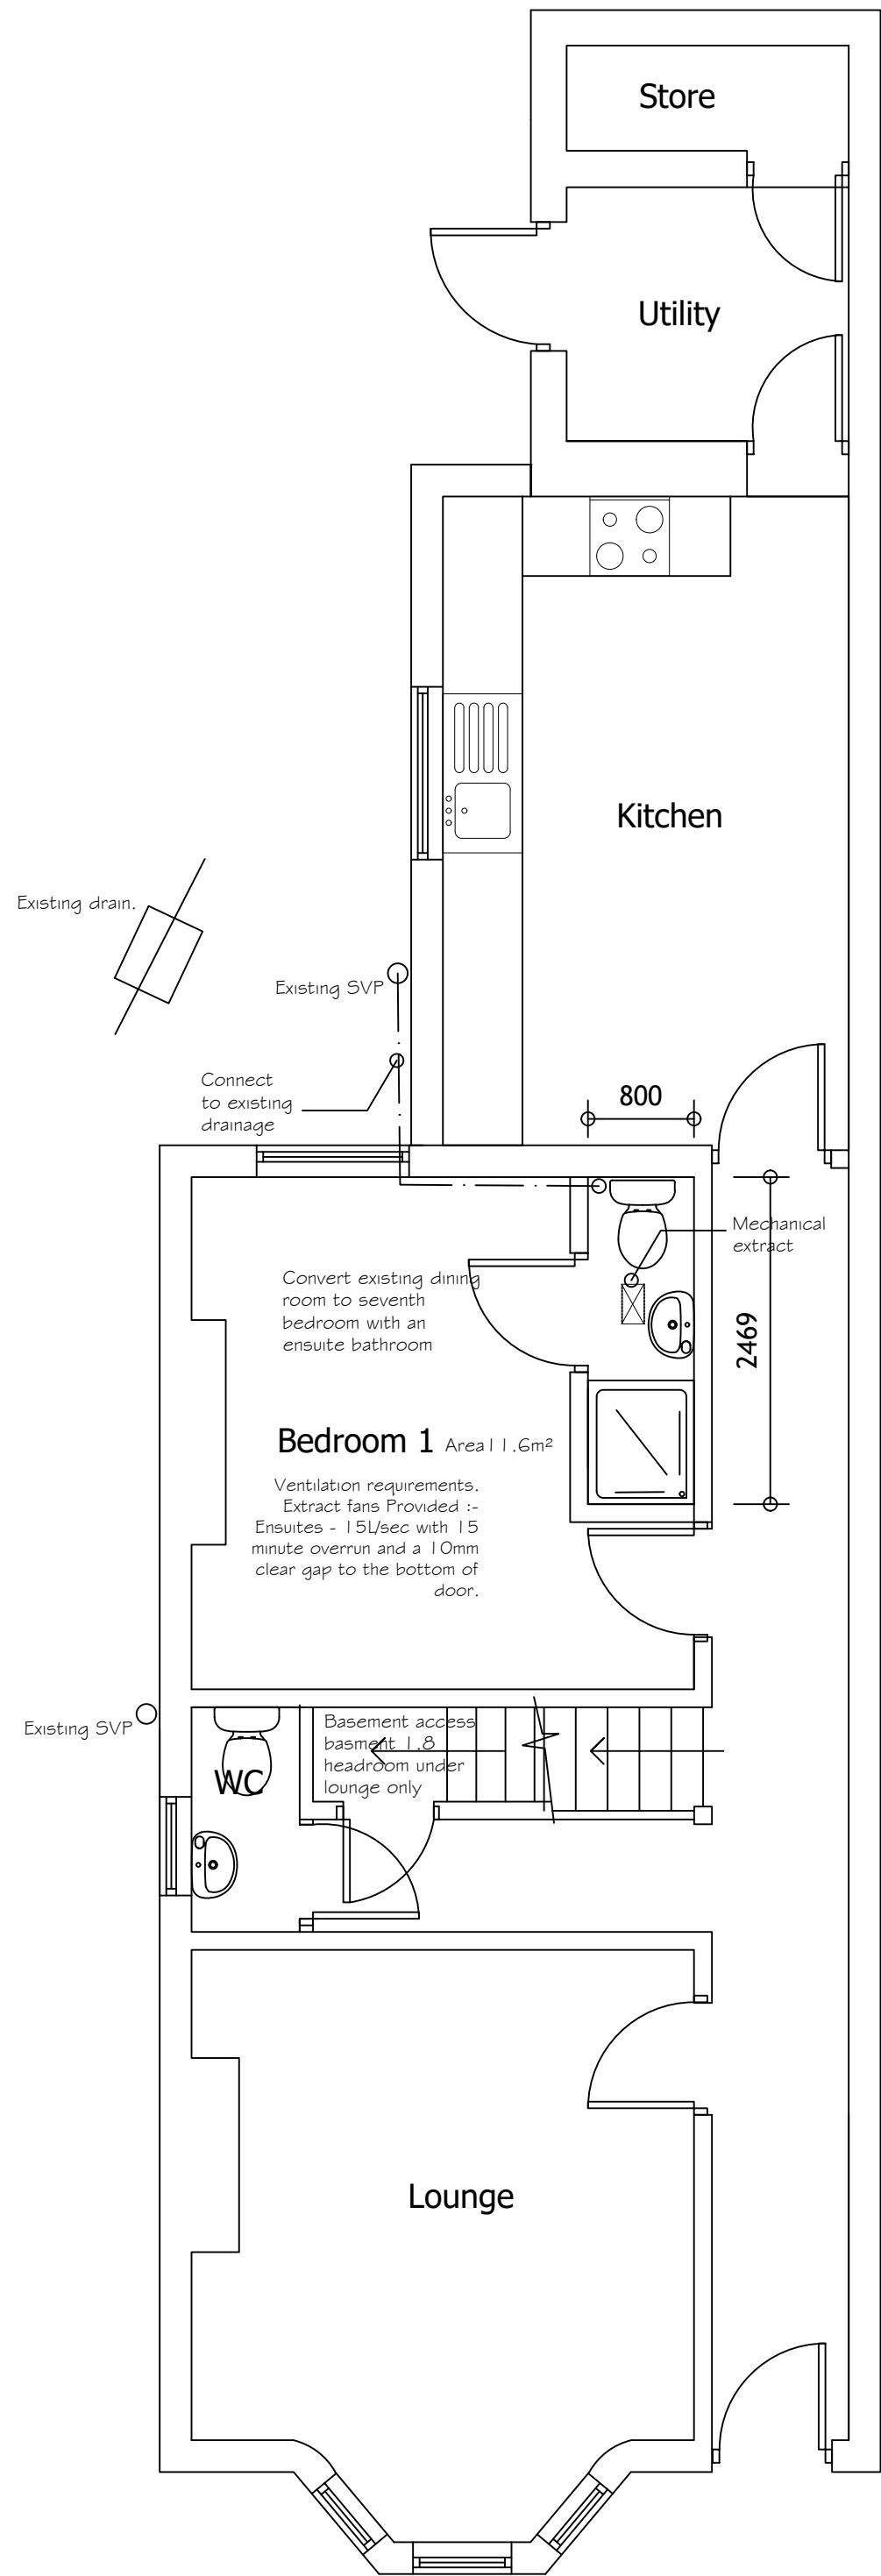


Ground Floor Plan

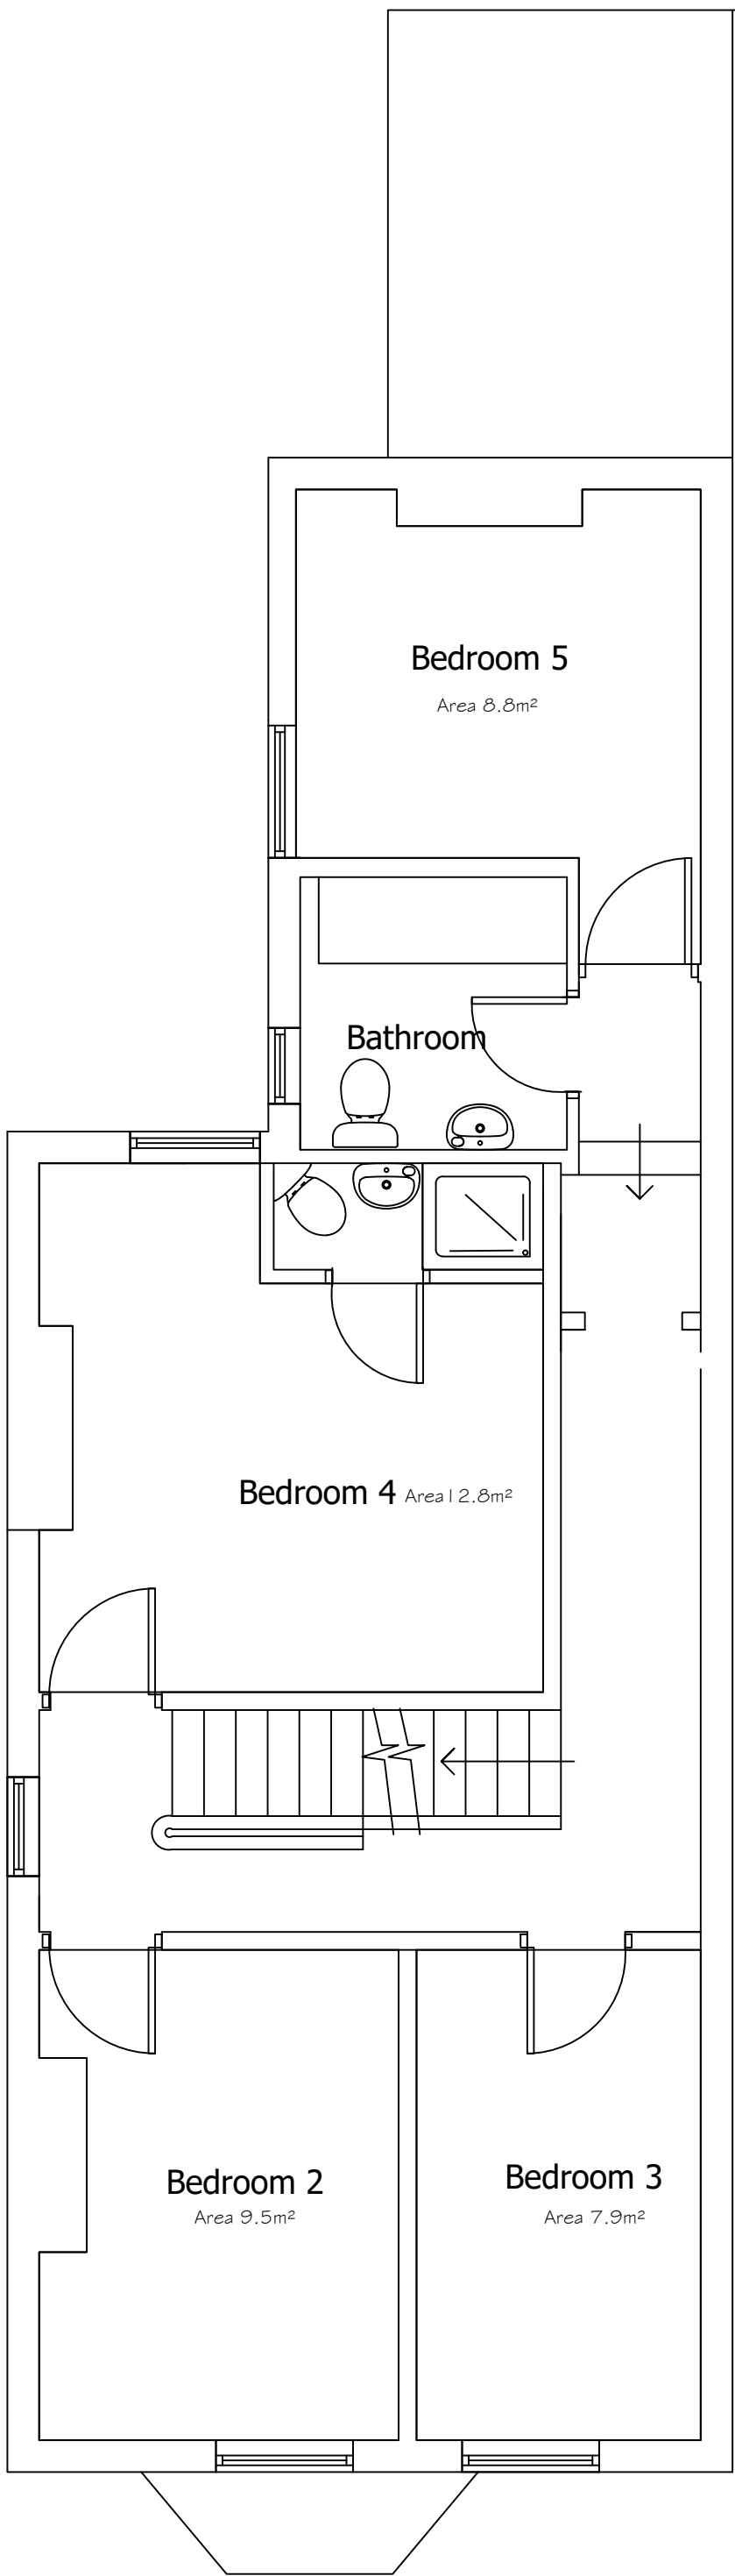


First Floor Plan

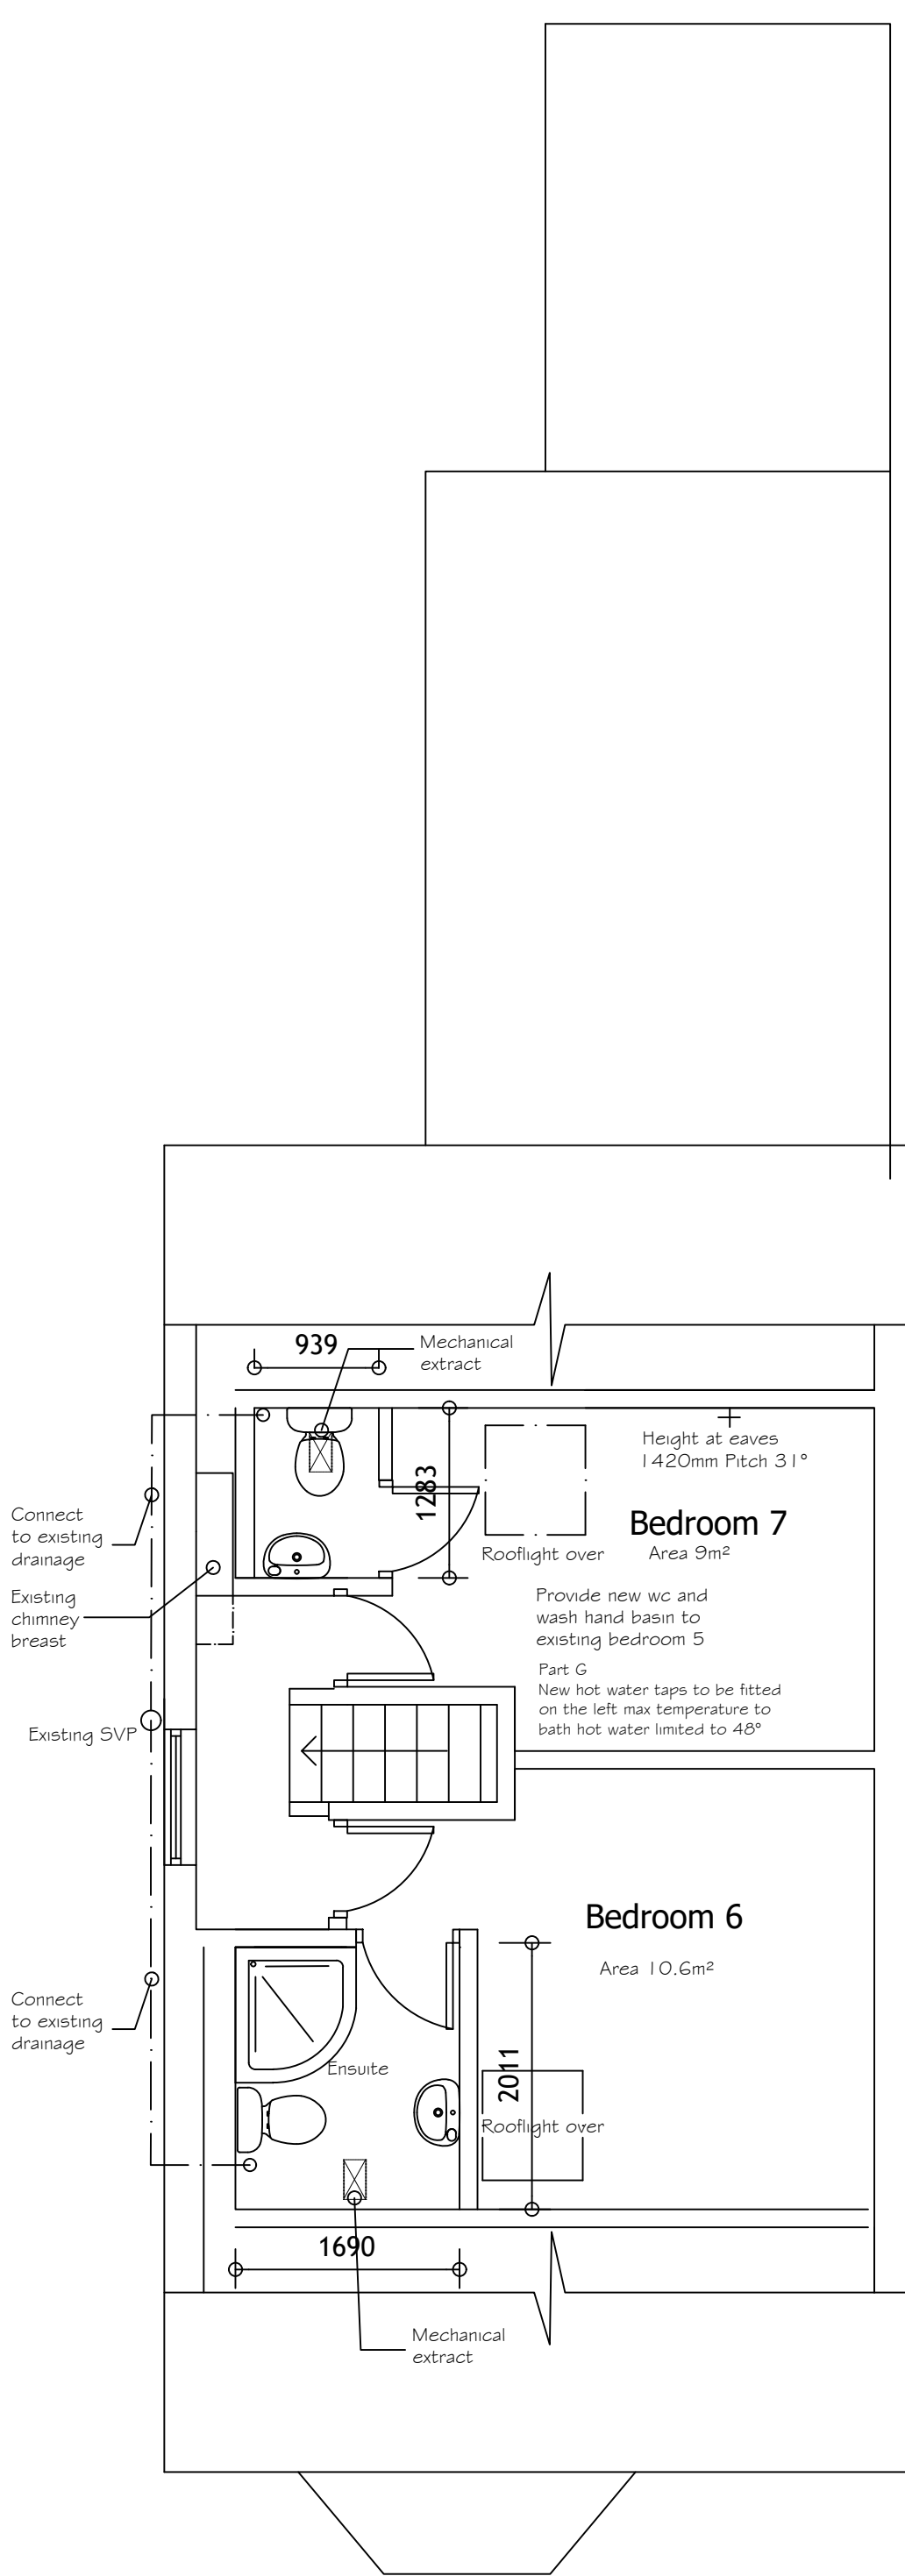


Second Floor Plan

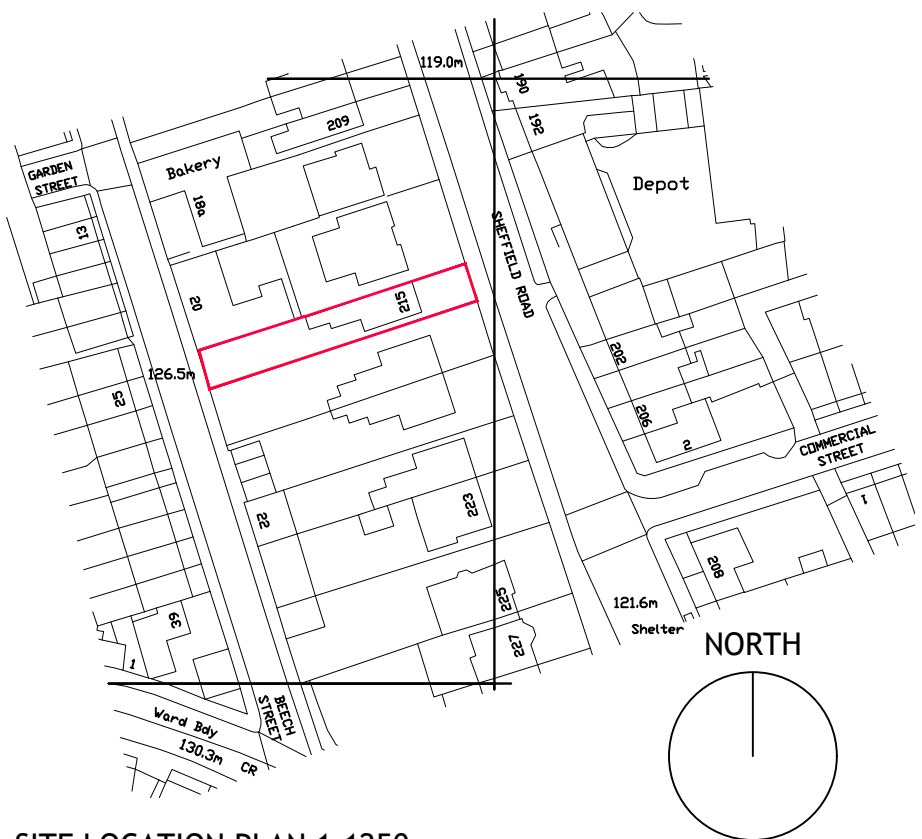


SITE LOCATION PLAN 1:1250

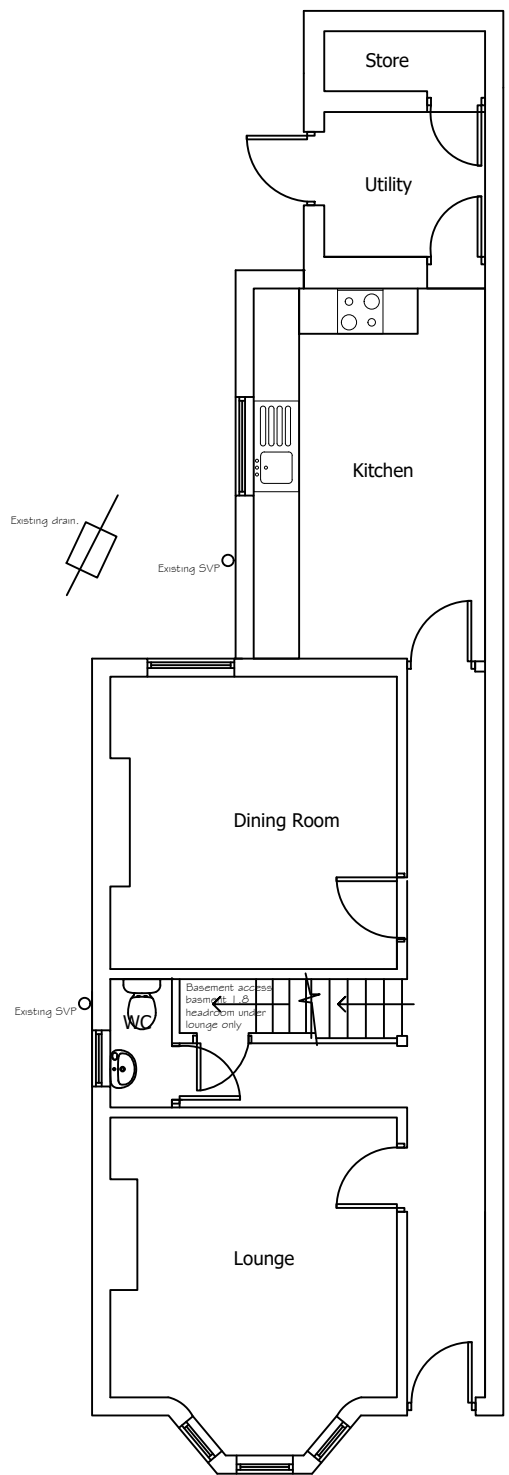

Ground Floor Plan

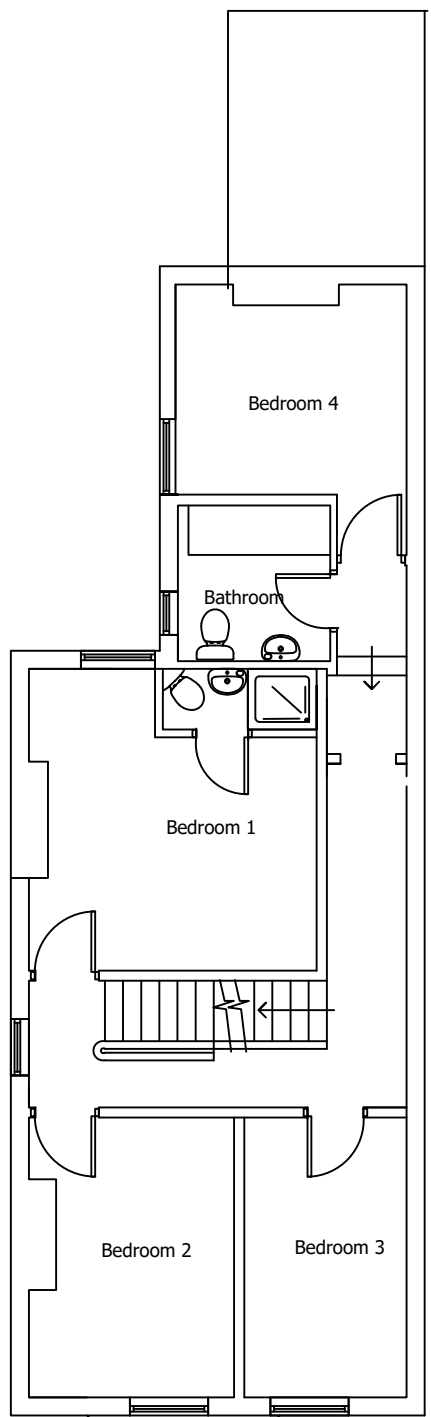

First Floor Plan

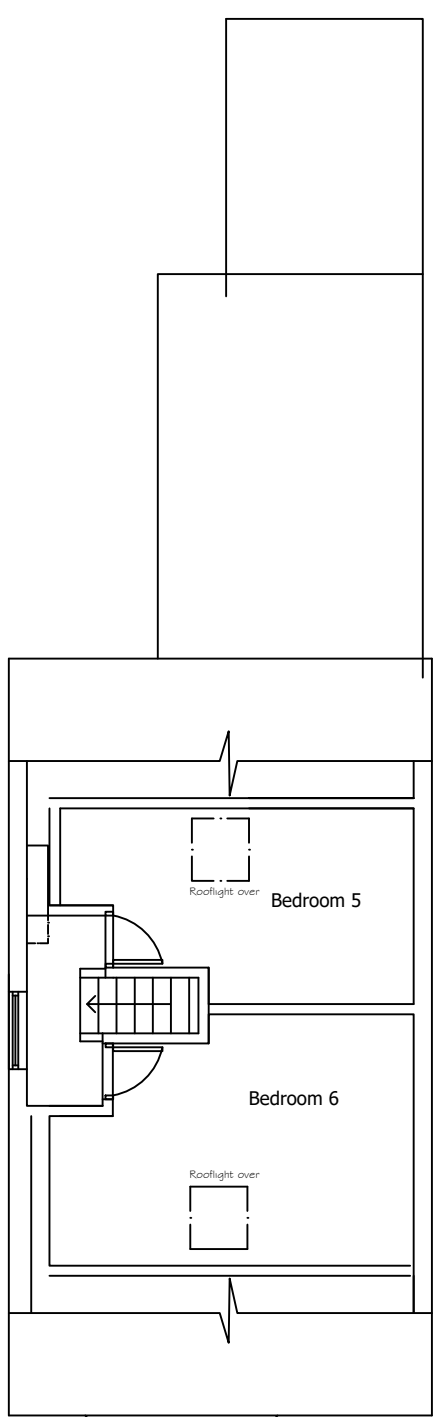

Second Floor Plan

PROPOSED PLANS

1:50

1:100

CLIENT SMART PROPERTY		
PROJECT TITLE 215 SHEFFIELD ROAD BARNLEY - 6 BED HMO TO BECOME 7 BED WITH ADDITIONAL ENSUITE BATHROOM AND WC TO BEDROOM 5		
DRAWING TITLE EXISTING AND PROPOSED PLANS AND SITE LOCATION PLAN		
© ANTHONY SNOWDEN ARCHITECT 2019 RIBA 1 PINNERS COURT HIGH STREET BARNLEY DONCASTER		
SCALE 1:50 1:1250 and 1:100		
PROJECT NO. 0462	DRAWING NO. 01	REV. 00