
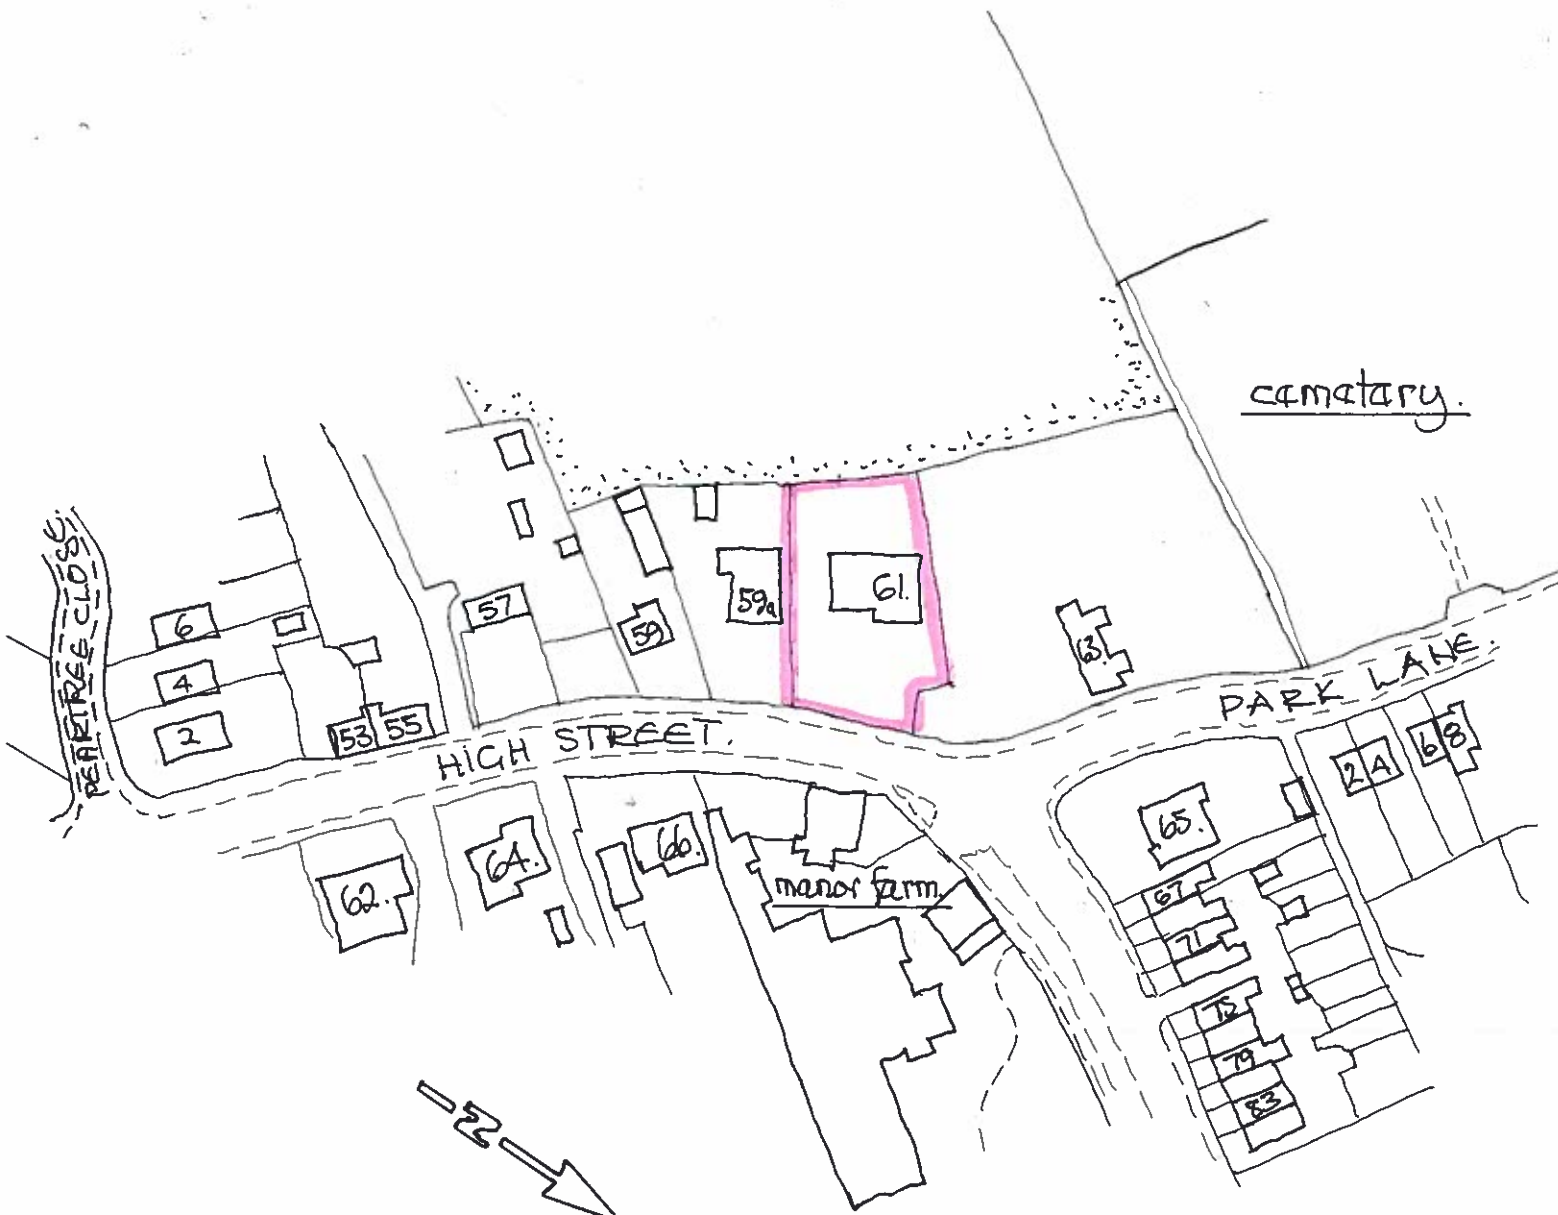


site plan. scale 1:500m.

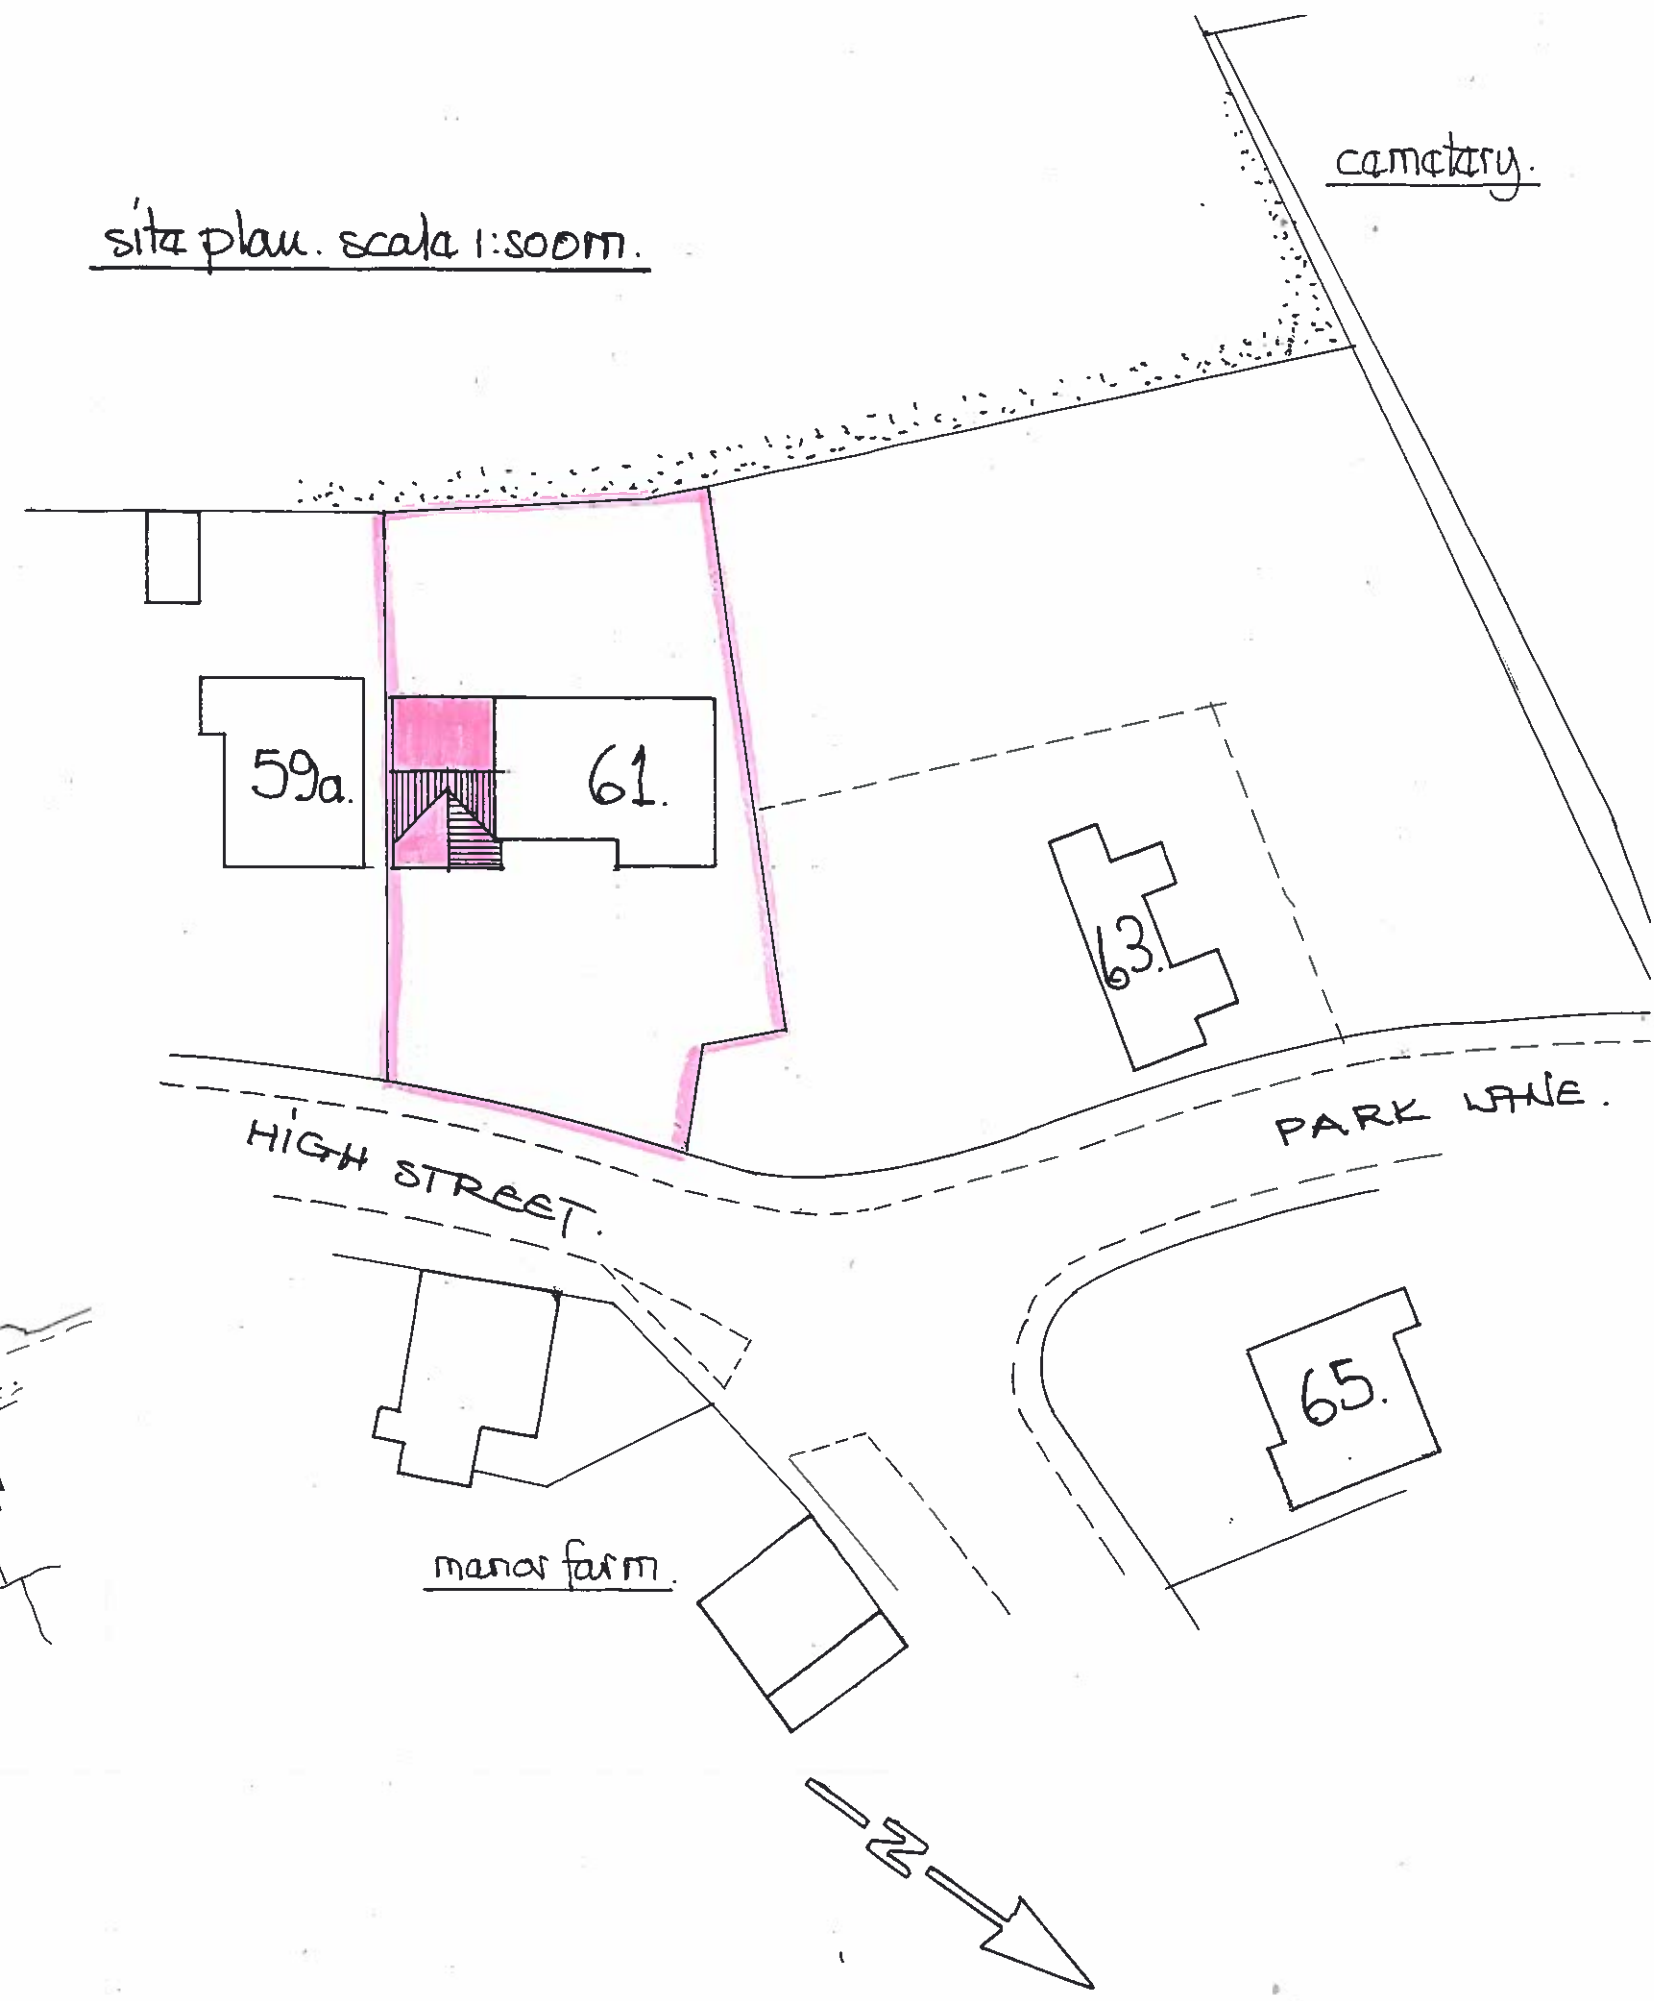

location plan. scale 1:1250!